

**LEGEND:**

- EXISTING STRUCTURE TO BE RETAINED
- NEW REINFORCED CONCRETE STRUCTURE
- NEW BRICKWORK
- NEW LOADBEARING BLOCKWORK
- B1 NEW STEEL BEAM AND REFERENCE. REFER TO SCHEDULE FOR TYPE AND SIZE
- P1 NEW PADSTONE AND REFERENCE. REFER TO SCHEDULE FOR TYPE AND SIZE
- C1 COLUMN REFERENCE
- COLUMN BELOW SYMBOL
- TWO-WAY SPAN OF RC SLAB. REFER TO LAYOUT FOR DEPTH.
- ONE-WAY SPAN OF RC SLAB. REFER TO LAYOUT FOR DEPTH.
- PRECAST CONCRETE PLANKS
- SPAN OF 50x175mm DEEP GRADE C24 TIMBER JOISTS AT 400mm c/c WITH 1% LAYER OF 18mm PLY SHEATHING TOP
- STEP IN LEVEL SYMBOL
- L1 CAST IN CHANNEL FOR MASONRY SUPPORT ANGLE BY HALFEN OR SIMILAR. LENGTH TO SUIT CLEAR WINDOW OPENING.

**ABBREVIATIONS:**




- FL - FORMATION LEVEL
- SSL - STRUCTURAL SLAB LEVEL
- FEL - FINISHED FLOOR LEVEL
- TOP - TOP OF FLOOR
- TOB - TOP OF BEAM
- TOPC - TOP OF PILECAP
- TOS - TOP OF STEEL
- TOW - TOP OF WALL
- LT - LOW LEVEL
- HIL - HIGH LEVEL
- CR - STEEL BEAM CRANK LINE

**COLUMN SCHEDULE**

REF.	SIZE	COMMENTS
C2	300mm DIA. RC COLUMN	
C4	250mm DIA. RC COLUMN	
C5	200x510mm RC COLUMN	
C6	200x400mm RC COLUMN	
C7	300x620mm RC COLUMN	

**BEAM SCHEDULE**

REF.	SIZE	COMMENTS
B1	BEAM SIZE TBC	

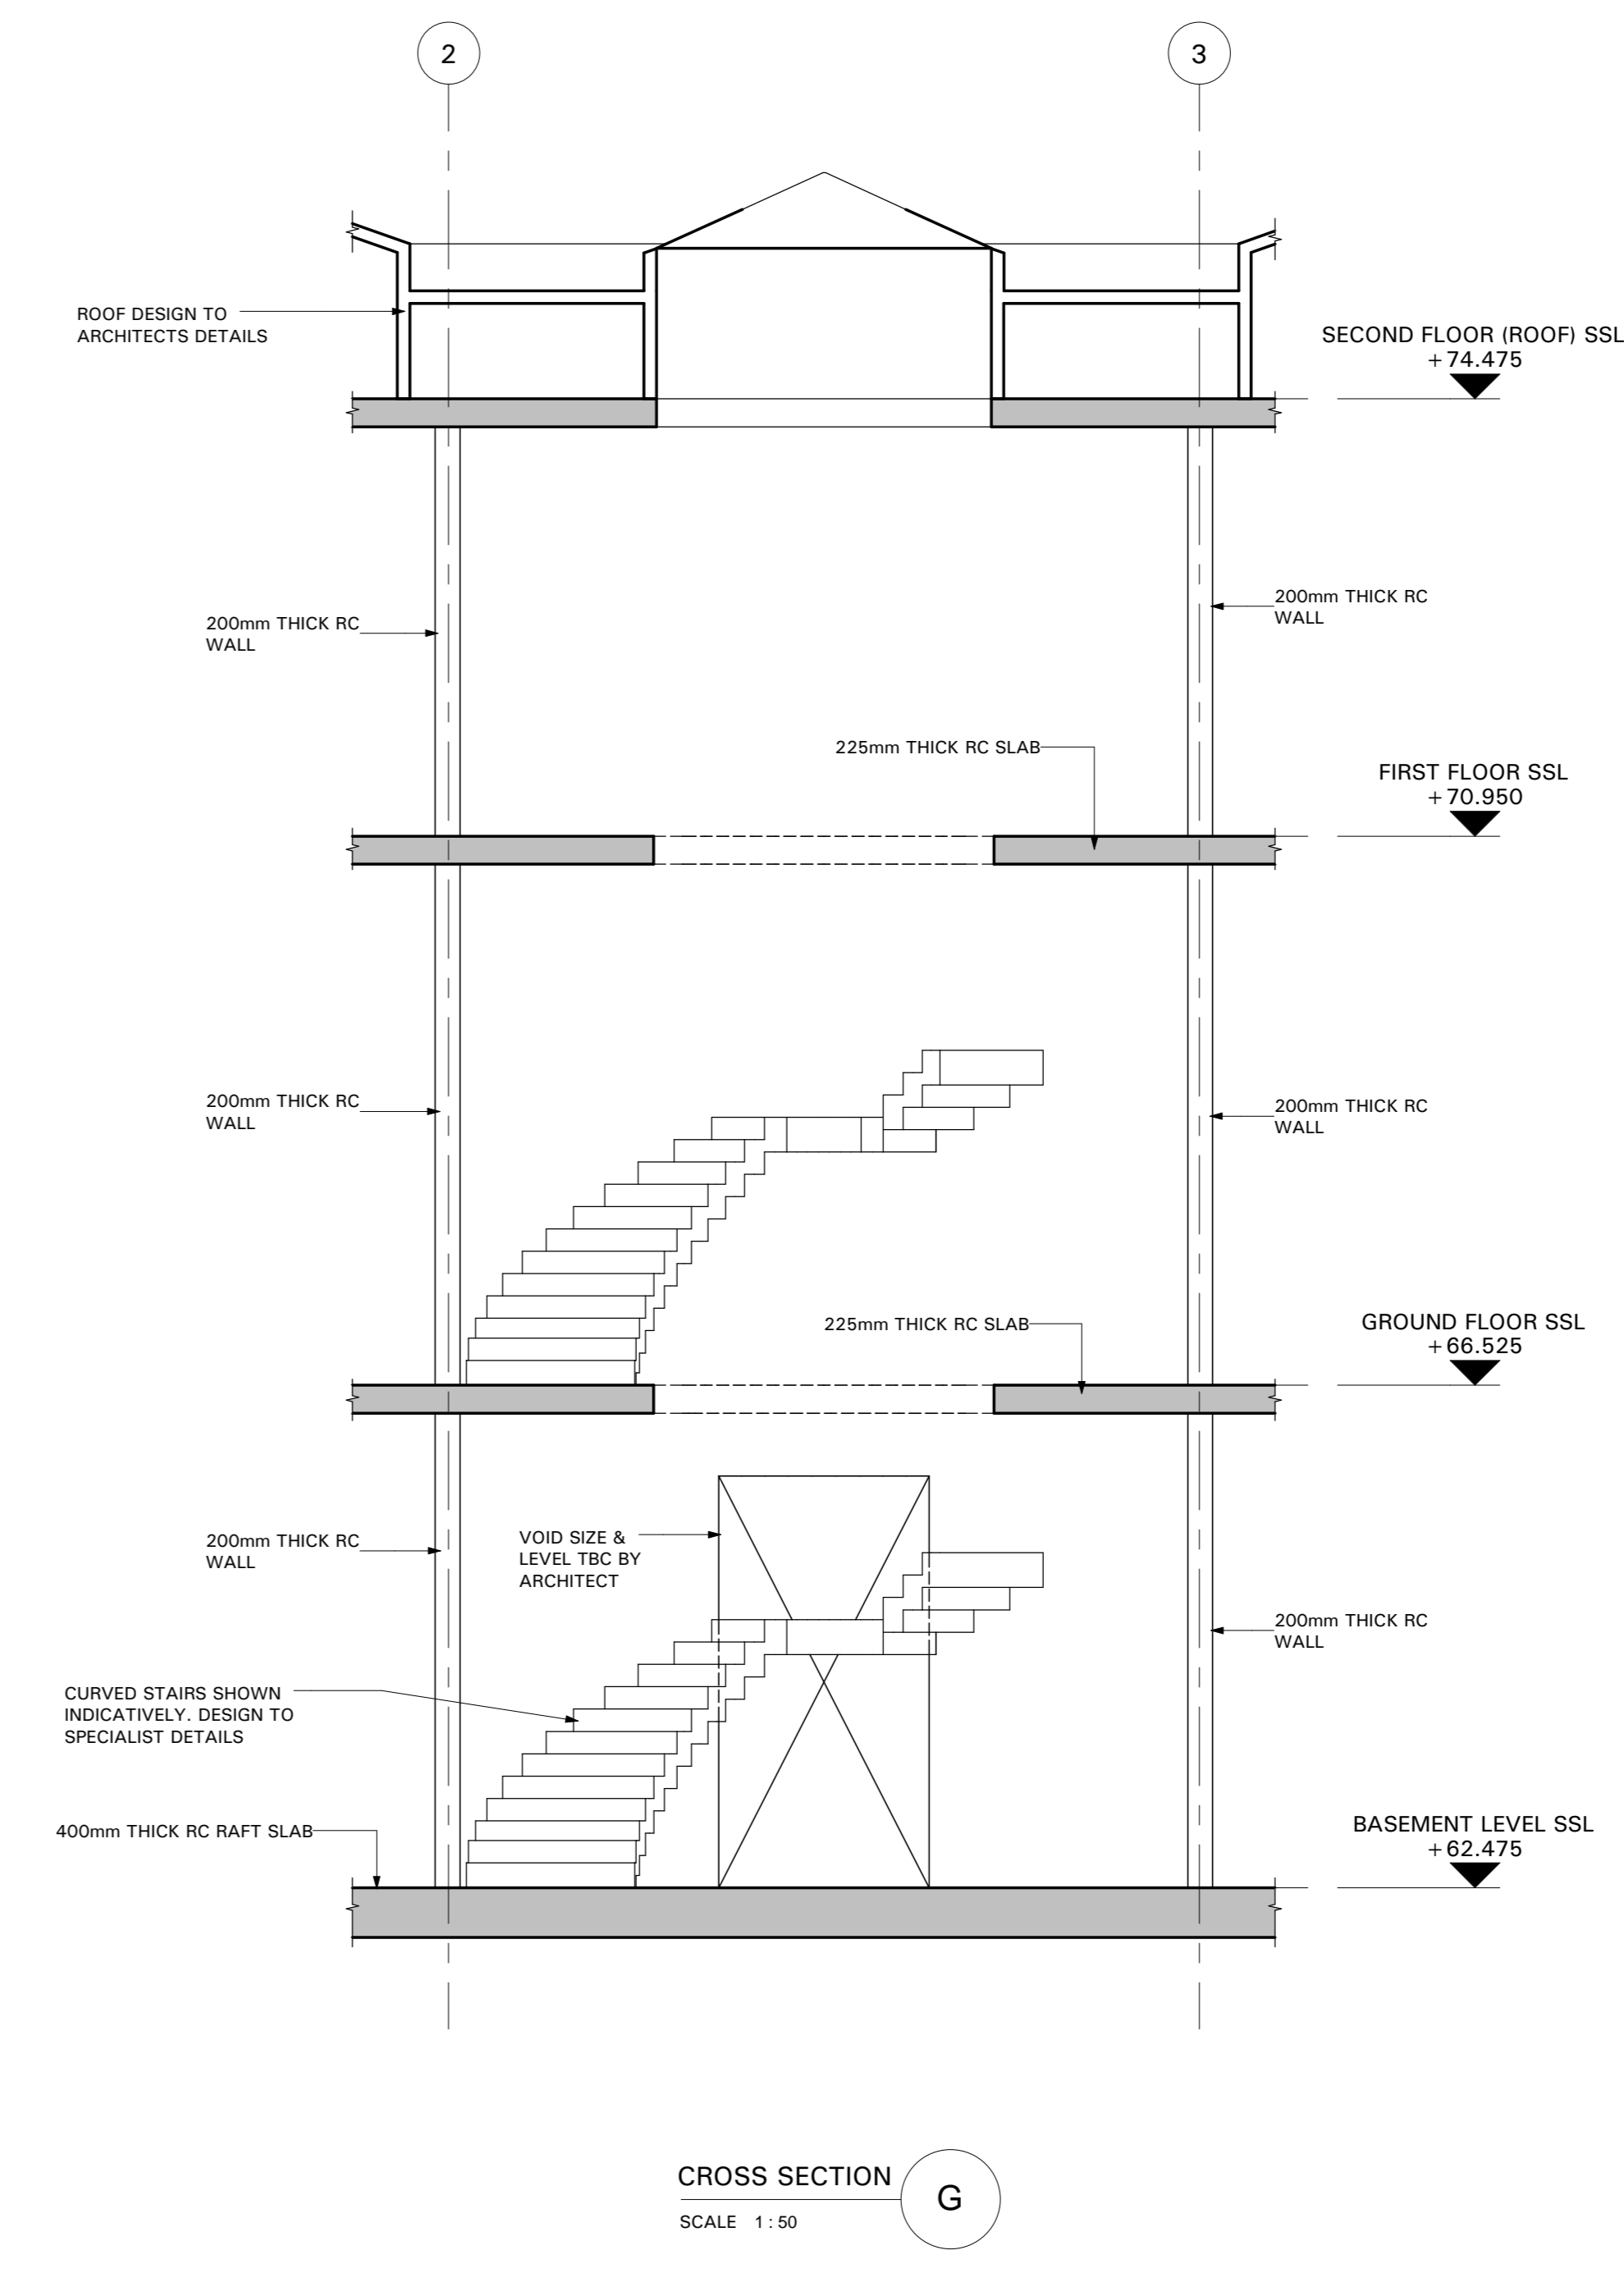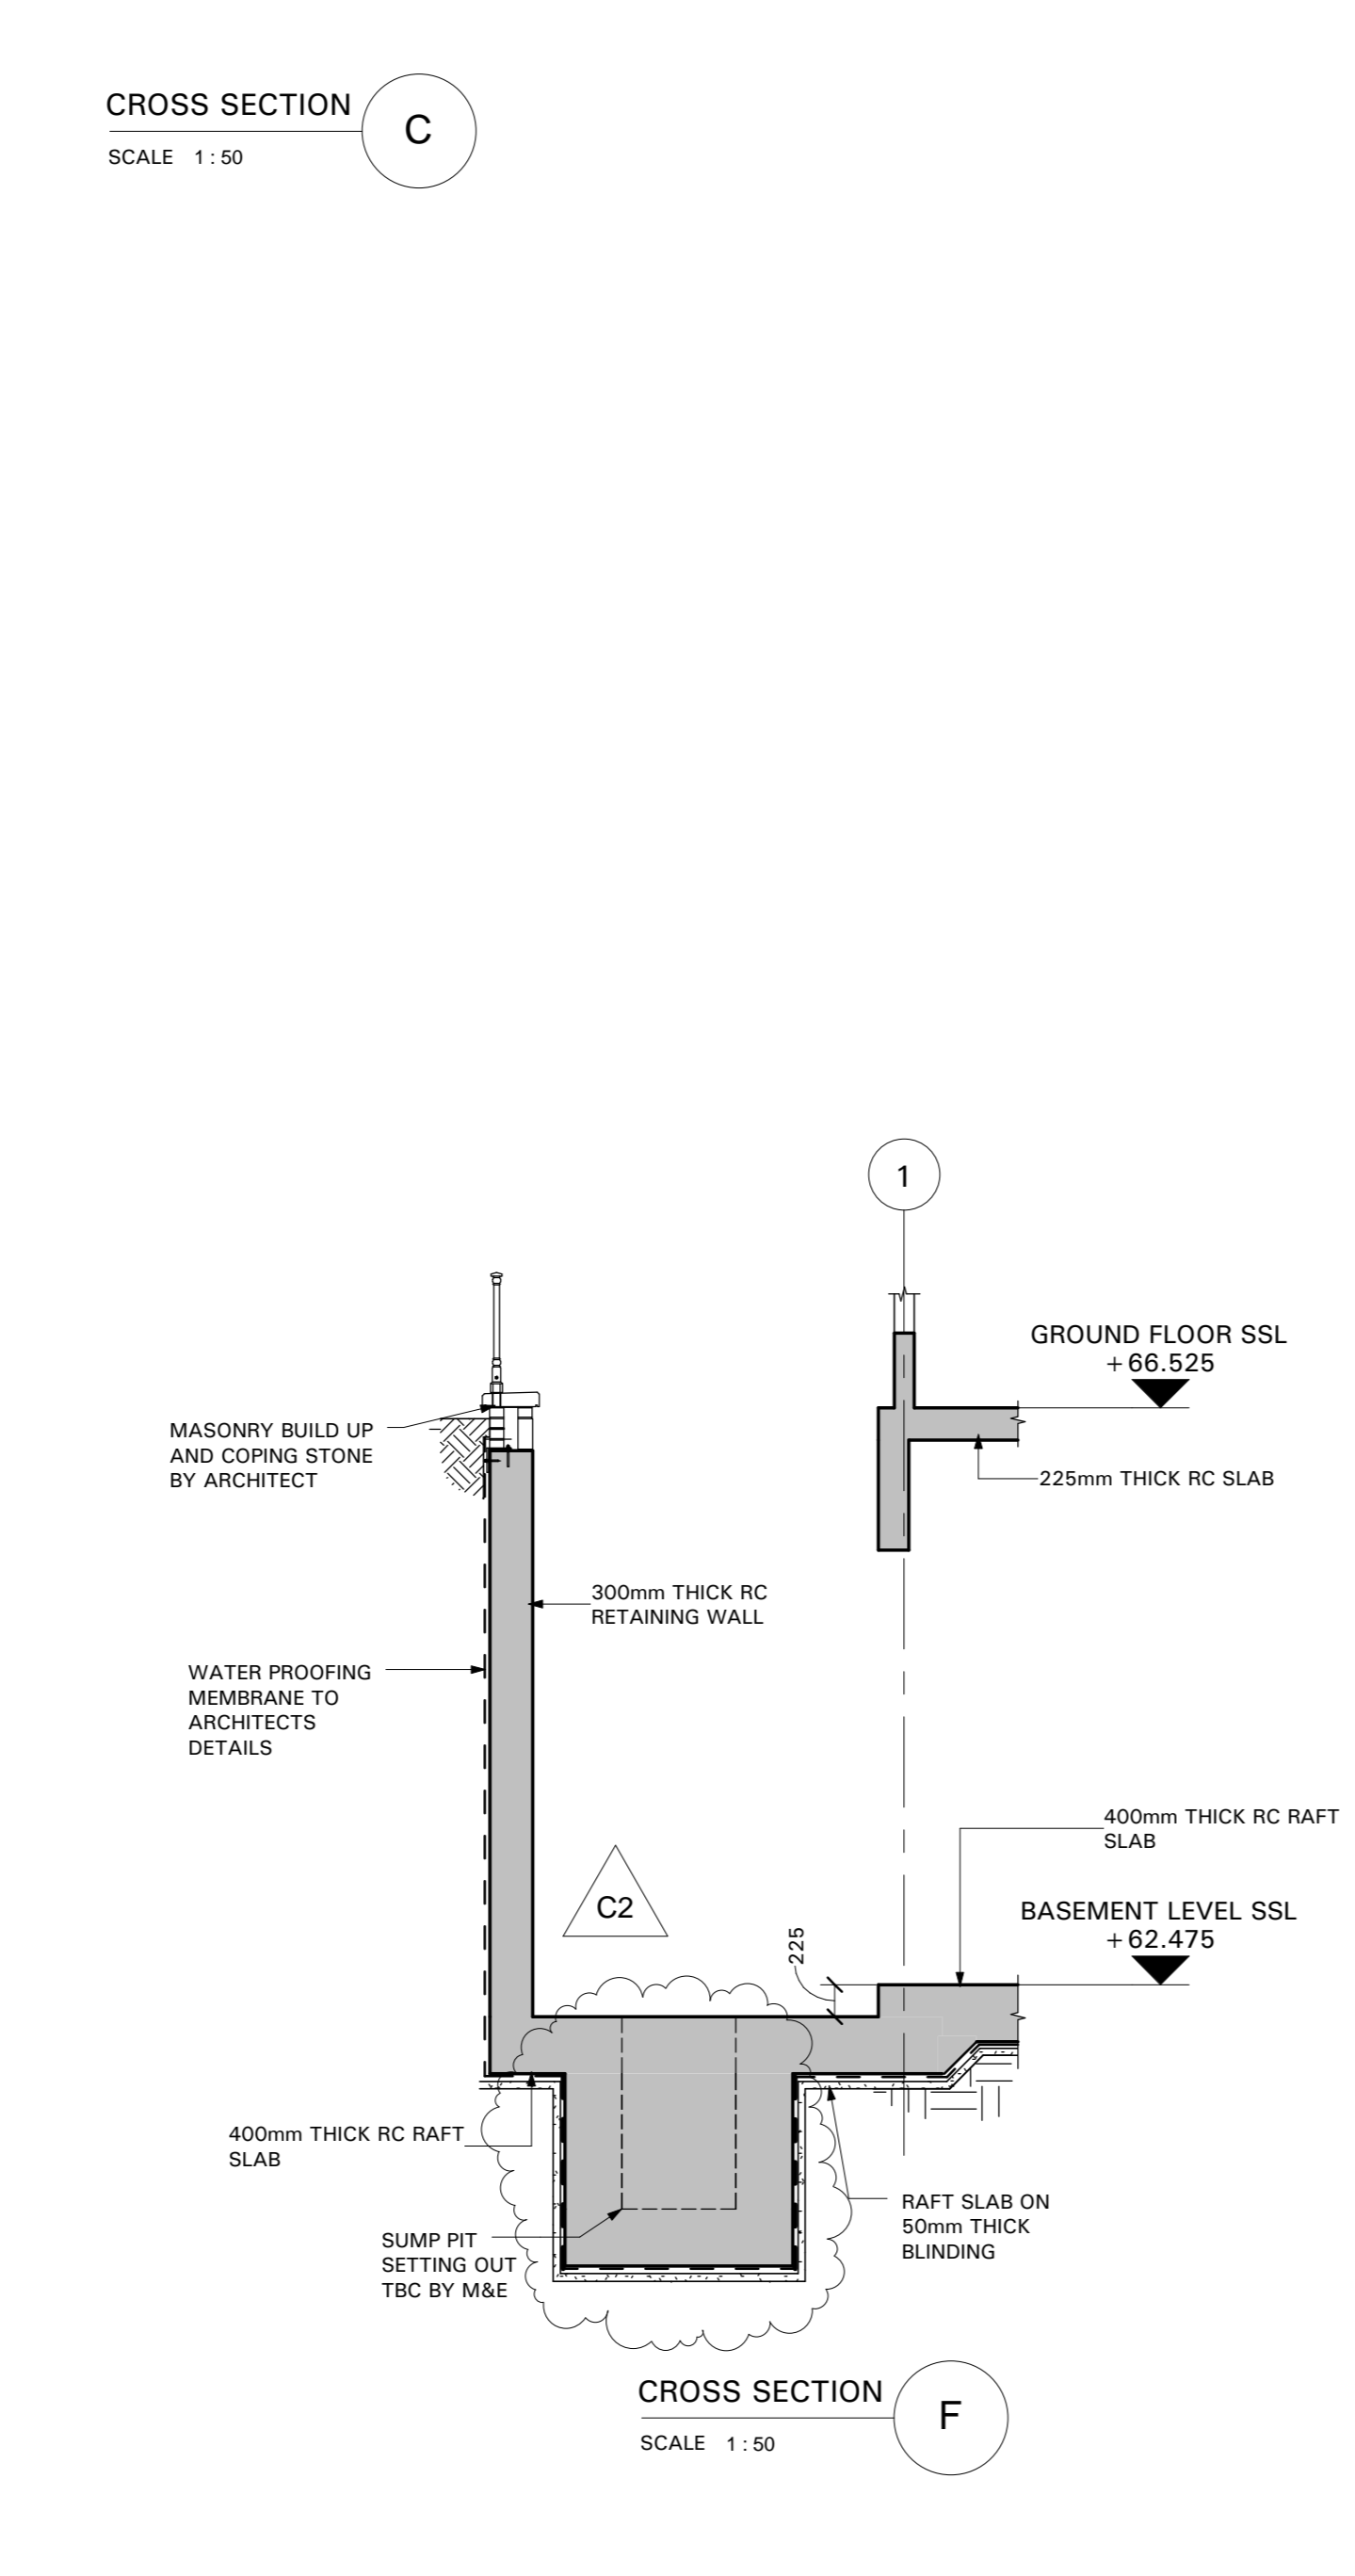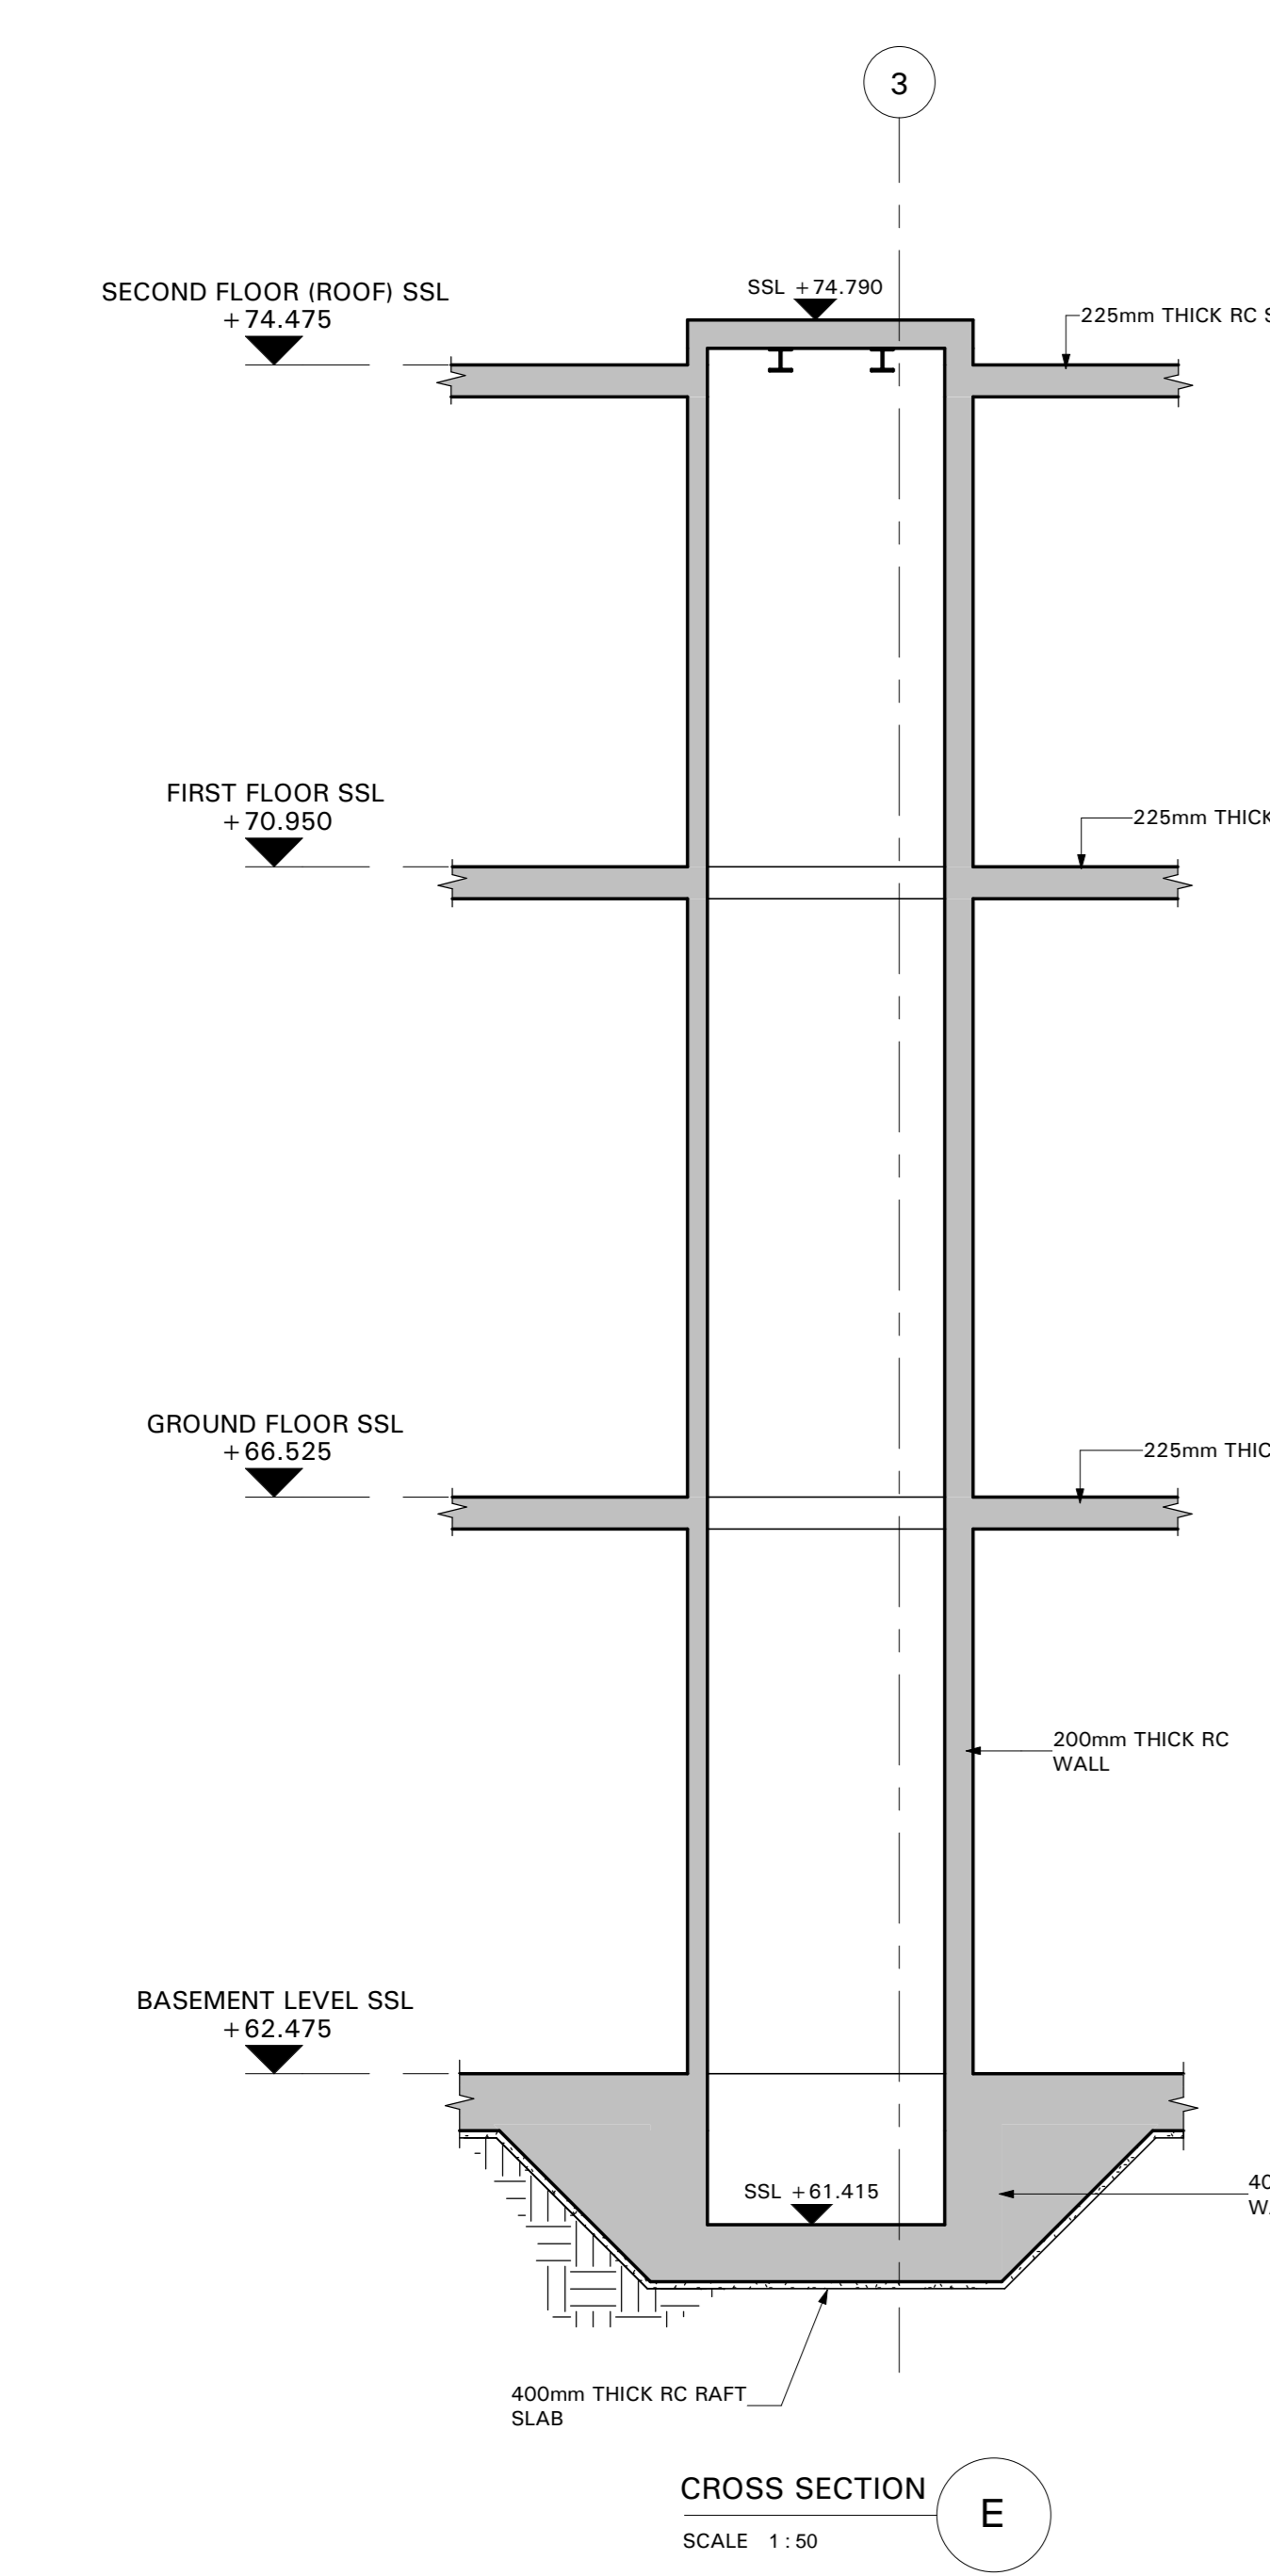

**NOTES:**  
1. THIS DRAWING TO BE READ IN CONJUNCTION WITH ALL RELEVANT ARCHITECTS AND ENGINEERS DRAWINGS AND SPECIFICATIONS.

<b>Job</b> CROSSACRES	<b>Scale</b> @ A0 1:50	<b>Date</b> 07/12	<b>By</b> CD	<b>Checked</b> RM	<b>Revision</b>
<b>Drawing Status</b> CONSTRUCTION	<b>Drawing Number</b> 5236 / 111	<b>Scale</b> 1:50	<b>Date</b> 07/12	<b>By</b> CD	<b>Checked</b> RM

**Revisions:**

Rev	Date	Description	By
C2	30/10/12	SECTION REVISED	CD
C1	17/09/12	CONSTRUCTION ISSUE	MF

**Job:** Michael Barclay Partnership  
consulting engineers  
105-109 Strand  
London WC2R 0AA  
T 020 7240 3191 F 020 7240 2241  
E london@mbp-uk.com  
www.mbp-uk.com

**Title:** GENERAL CROSS SECTIONS  
SHEET 2

**Scale:** 1:50

**Revision:** C2

Copyright Michael Barclay Partnership LLP. All rights reserved. In compliance with the Copyright Designs and Patents Act 1988, no part of this publication may be reproduced, stored in a retrieval system, or transmitted, in any form or by any means, without the prior written permission of Michael Barclay Partnership LLP. Registered address: 105-109 Strand, London, WC2R 0AA. Reg No: 08128164. Registered in England and Wales.