



SECTION 1
SCALE 1 : 20 101


CONSTRUCTION OF GROUND FLOOR SLAB OVER GARAGE AREA IN ABEYANCE PENDING INSTRUCTION FROM CLIENT

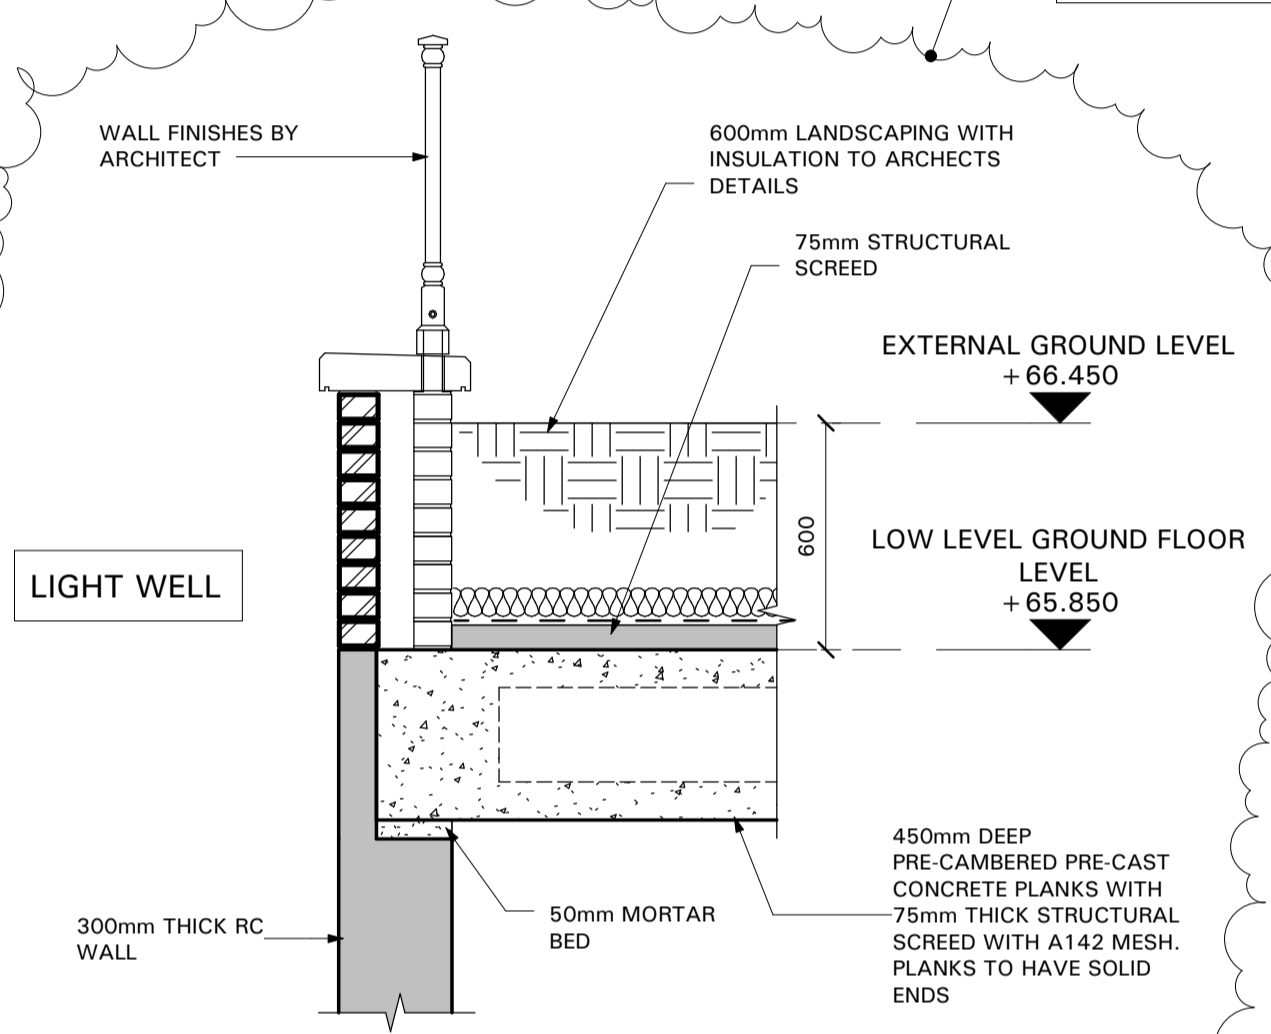


SECTION 2
SCALE 1 : 50 101

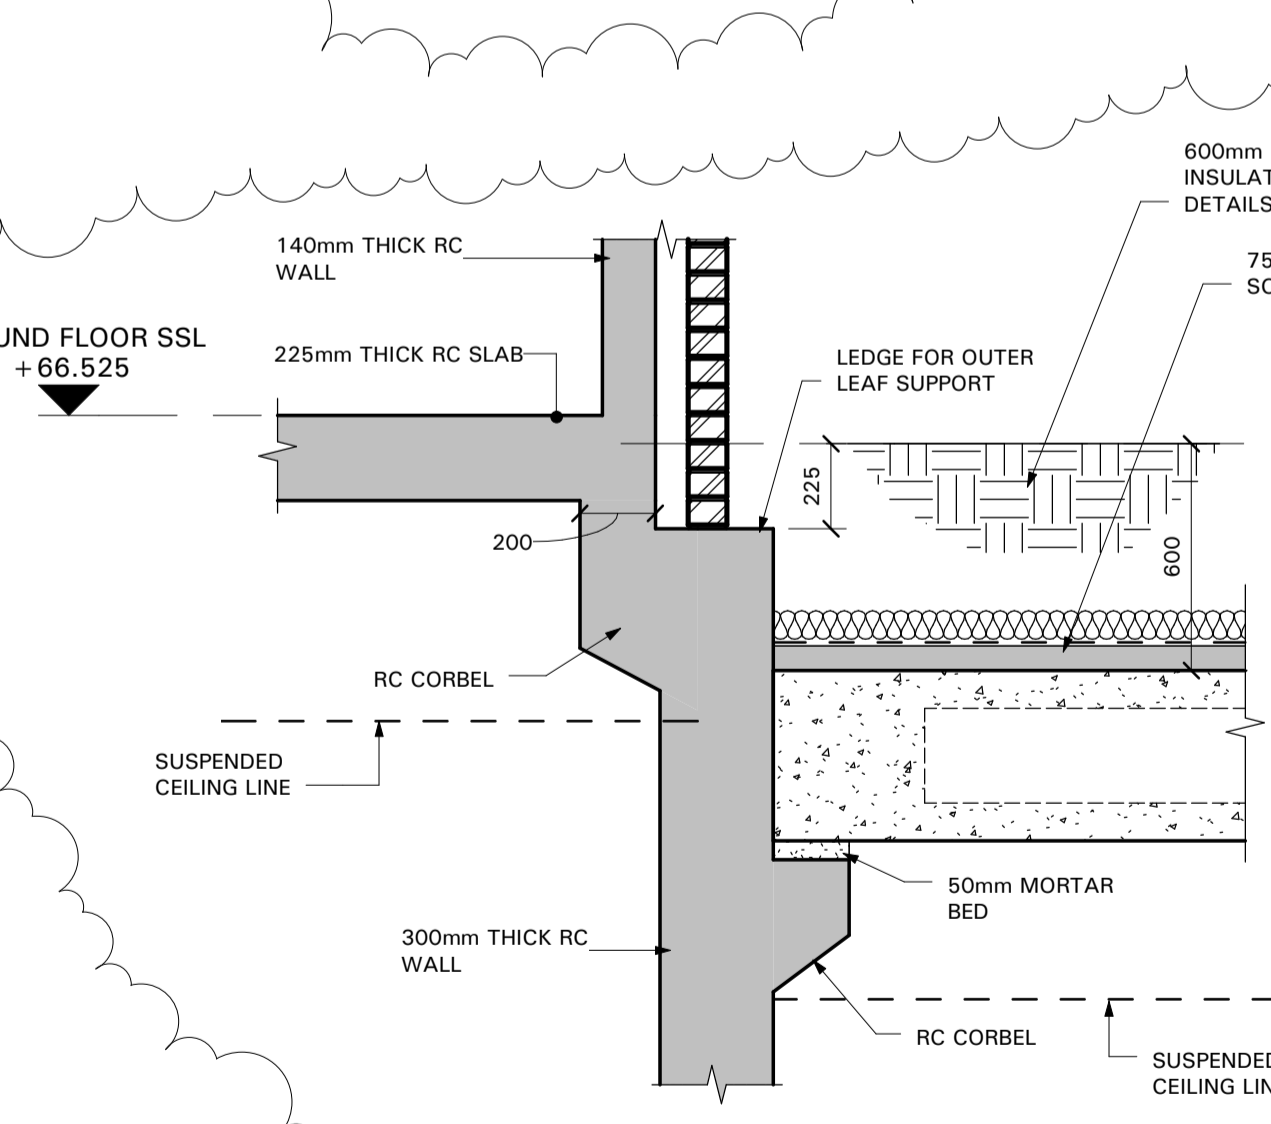


SECTION 3
SCALE 1 : 20 101

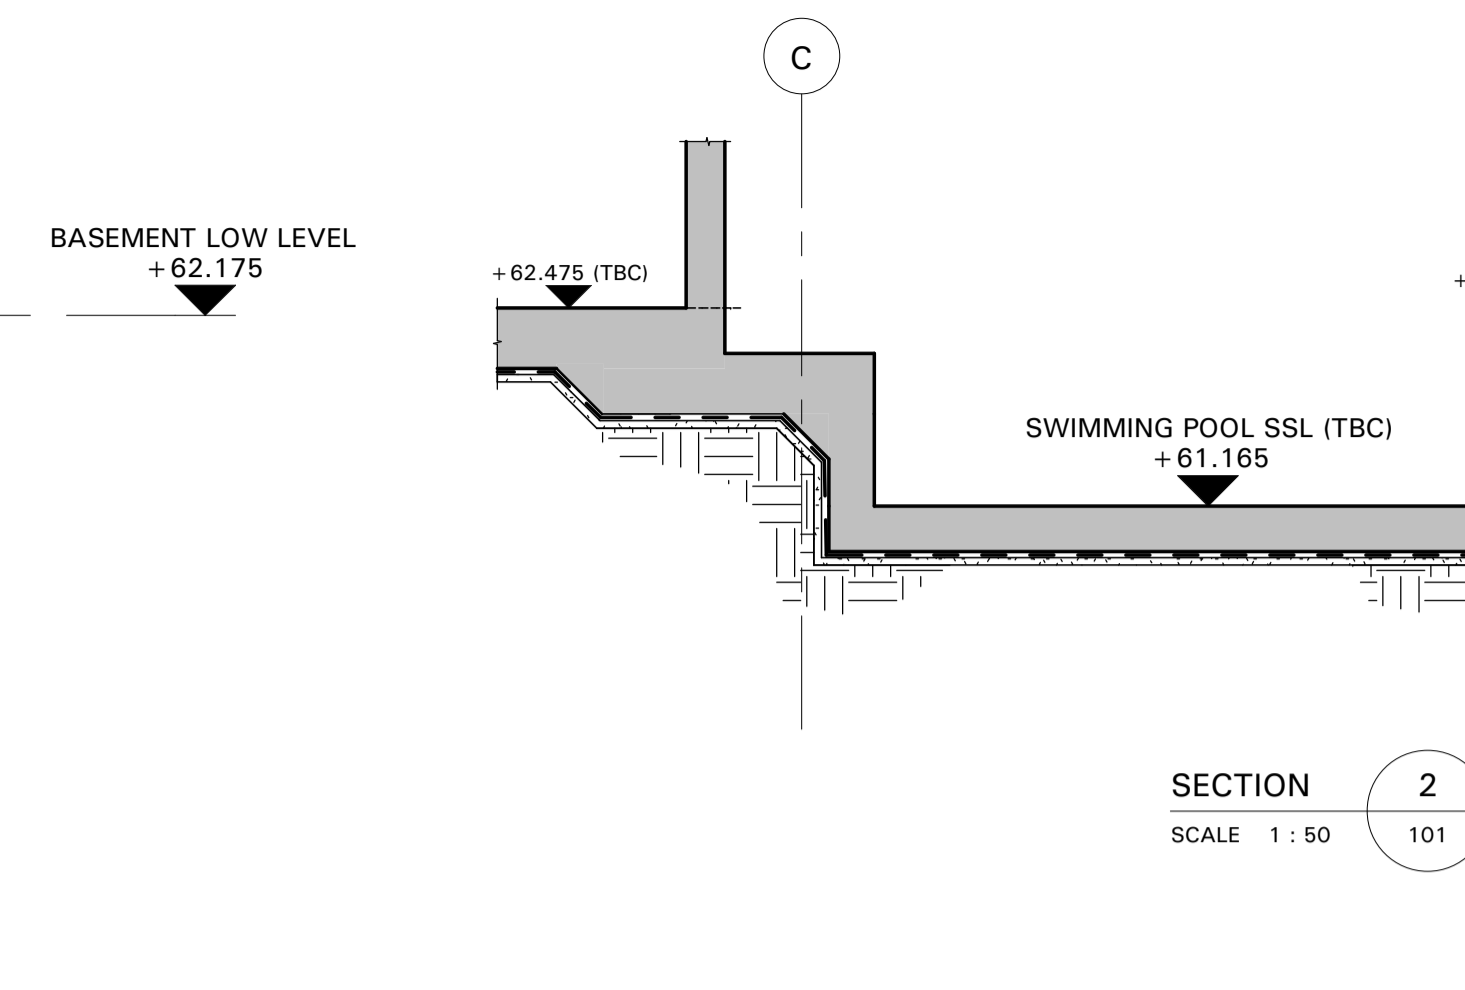


SECTION 4
SCALE 1 : 20 102

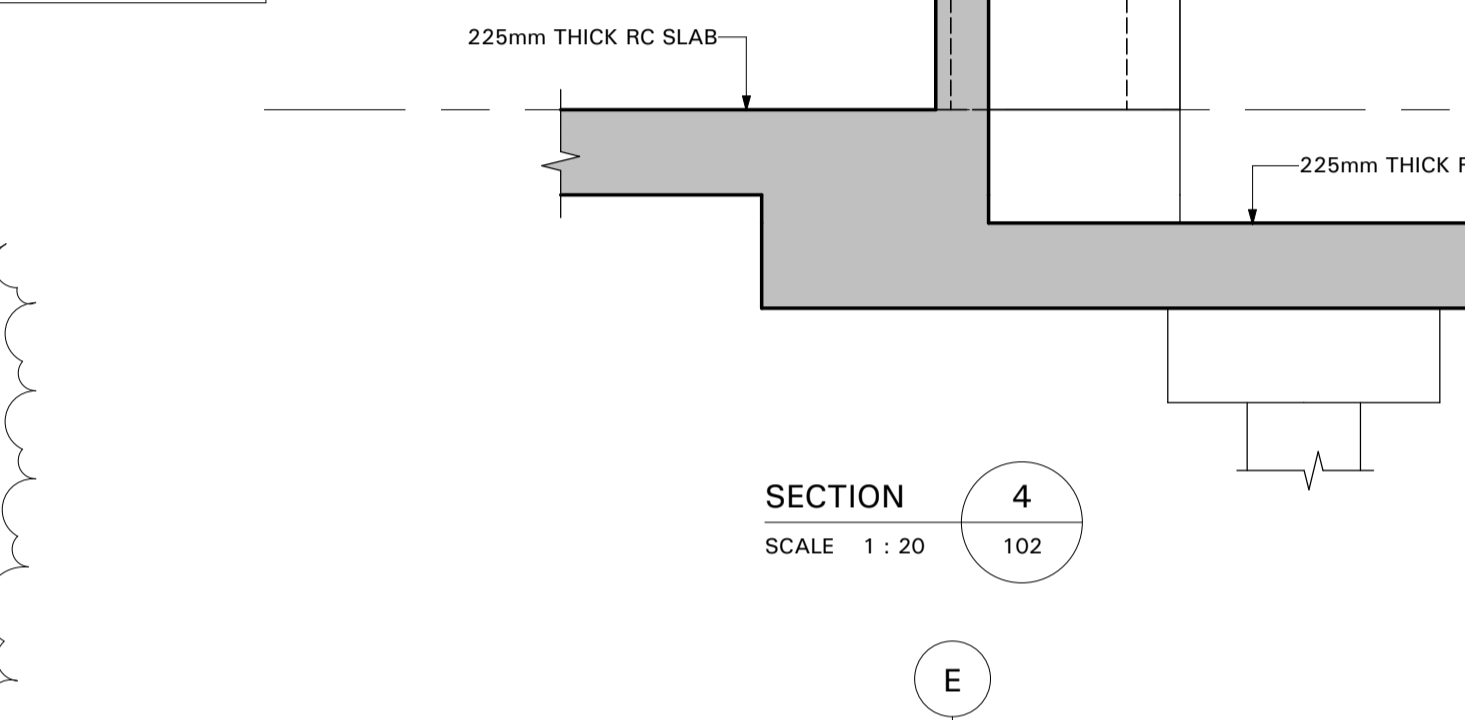


SECTION 5
SCALE 1 : 20 102

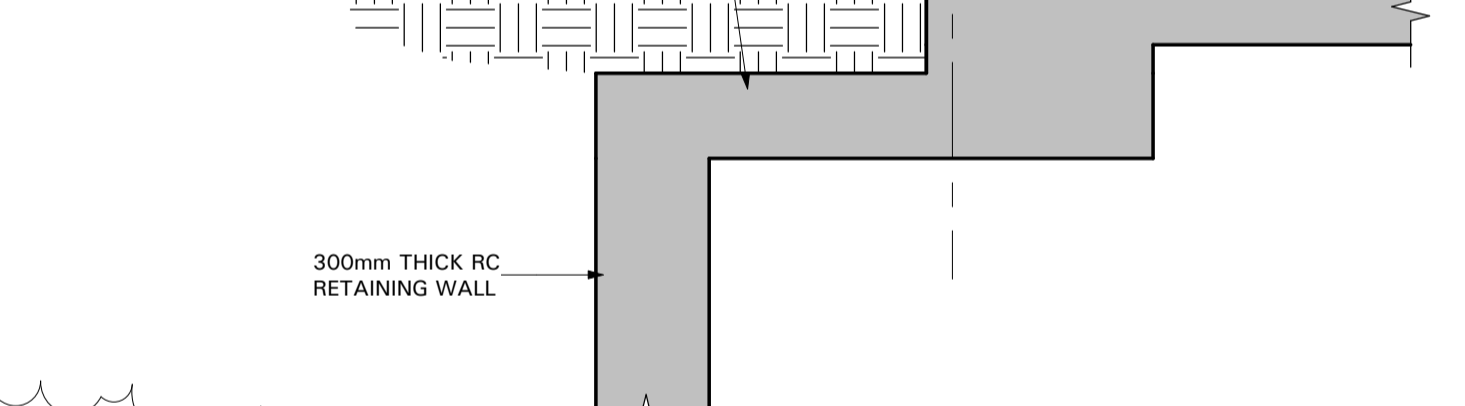


SECTION 6
SCALE 1 : 20 102

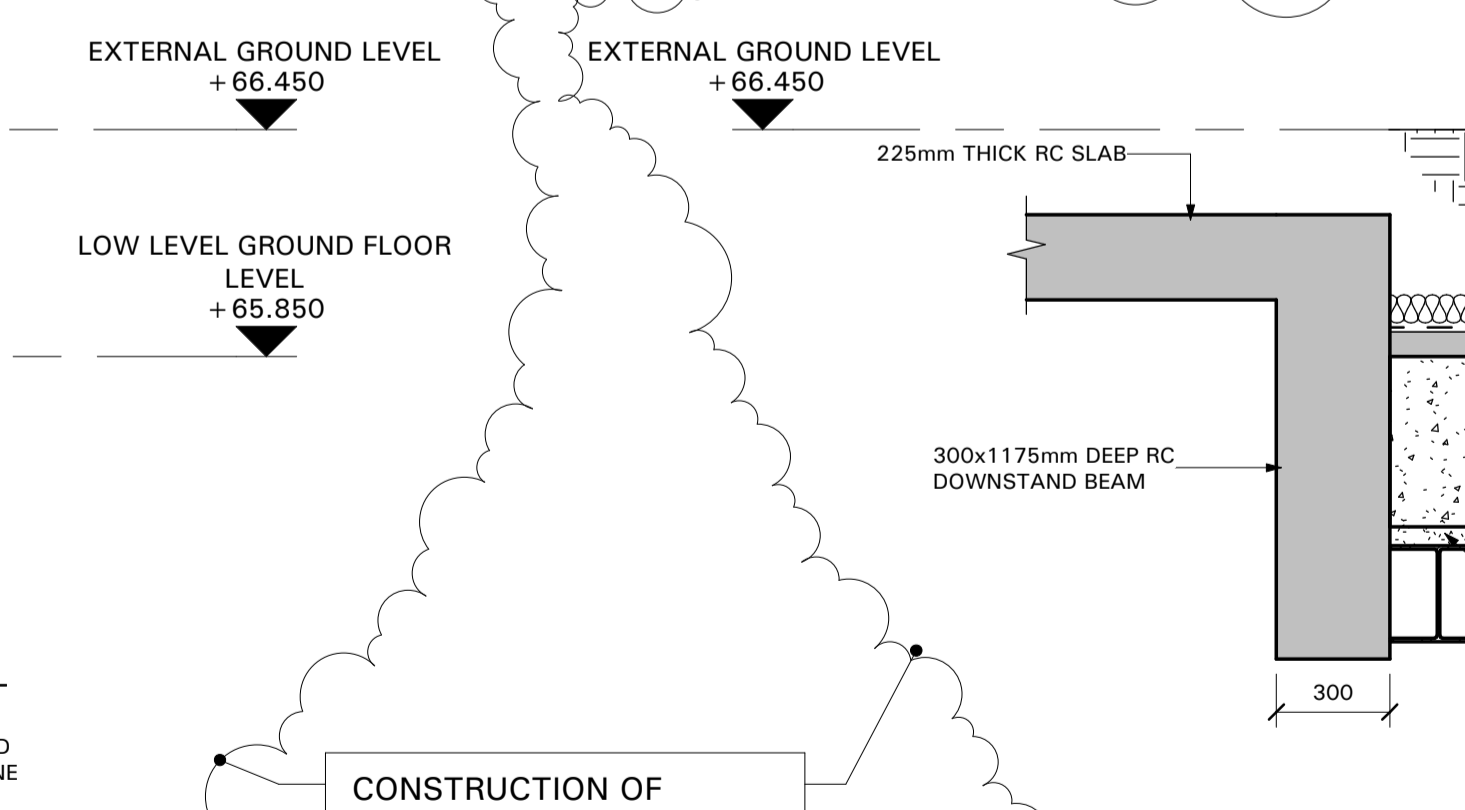


SECTION 7
SCALE 1 : 20 102

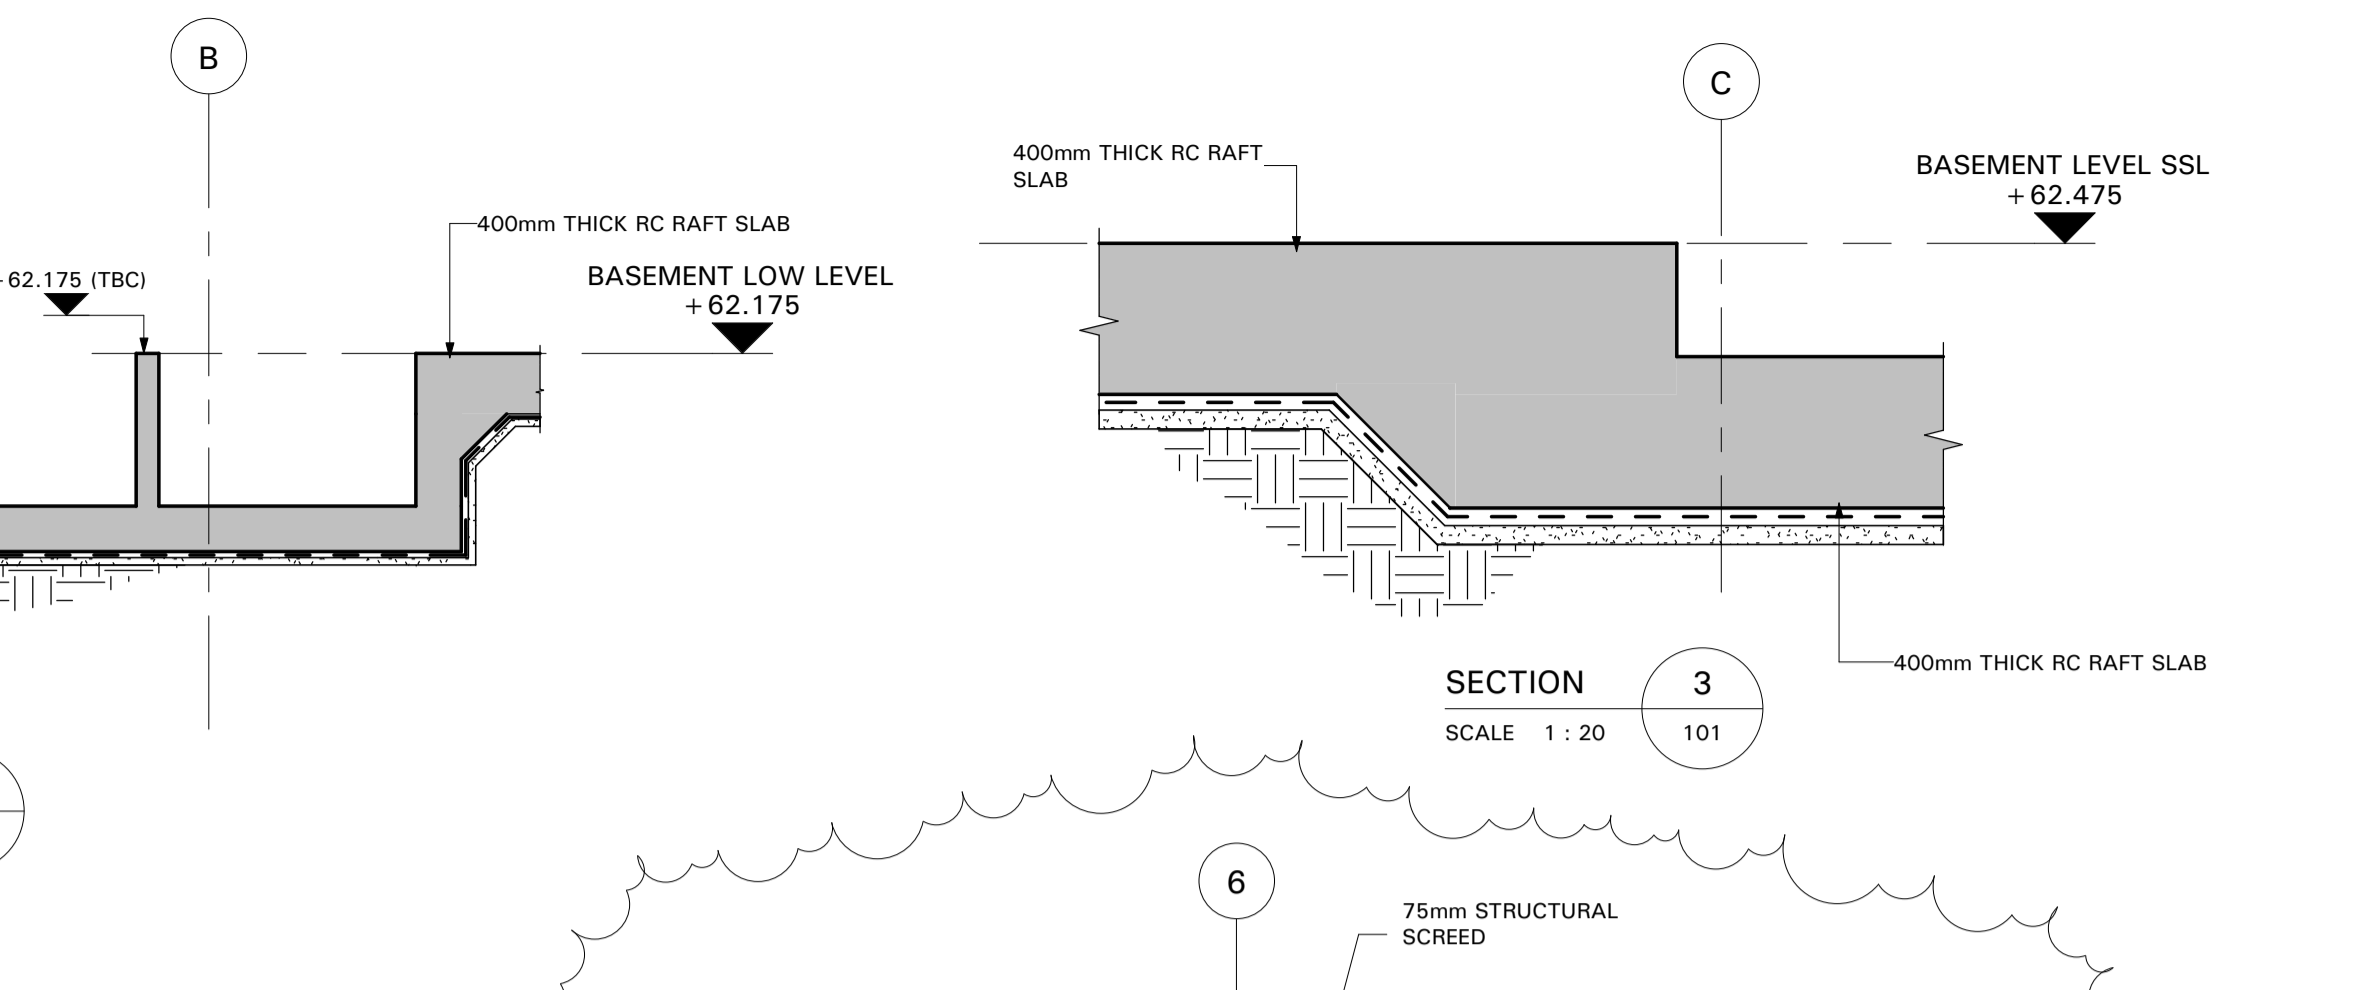


SECTION 8
SCALE 1 : 20 102

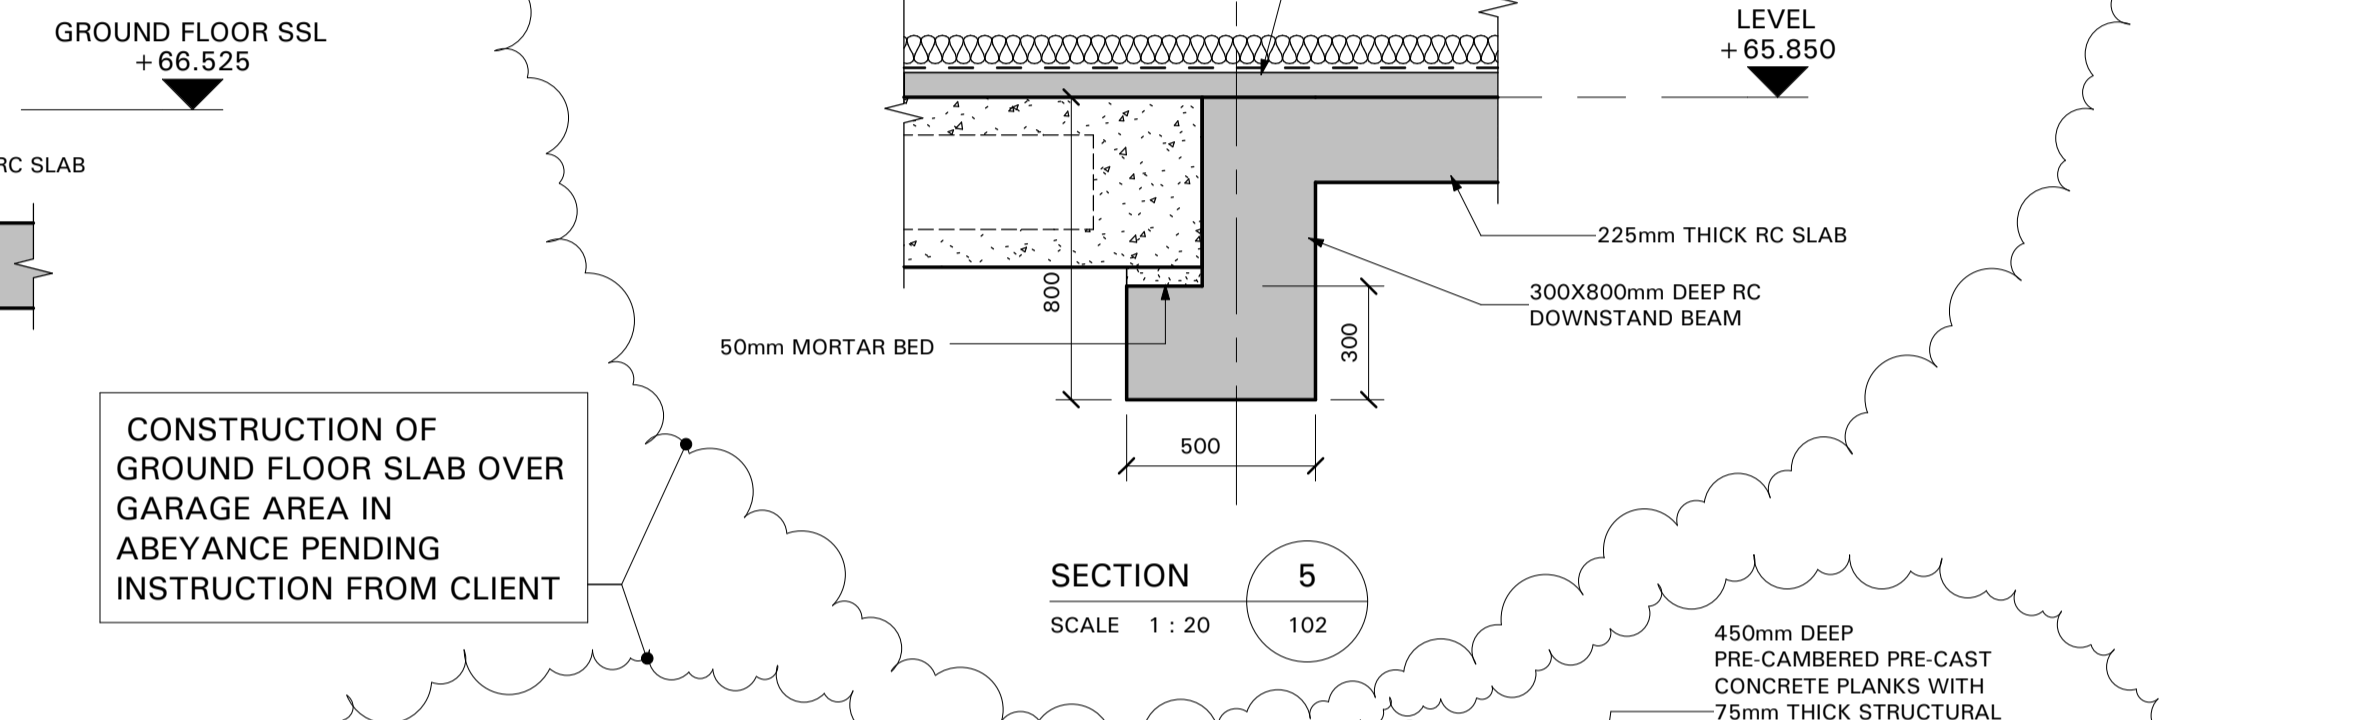

SECTION 9
SCALE 1 : 20 102

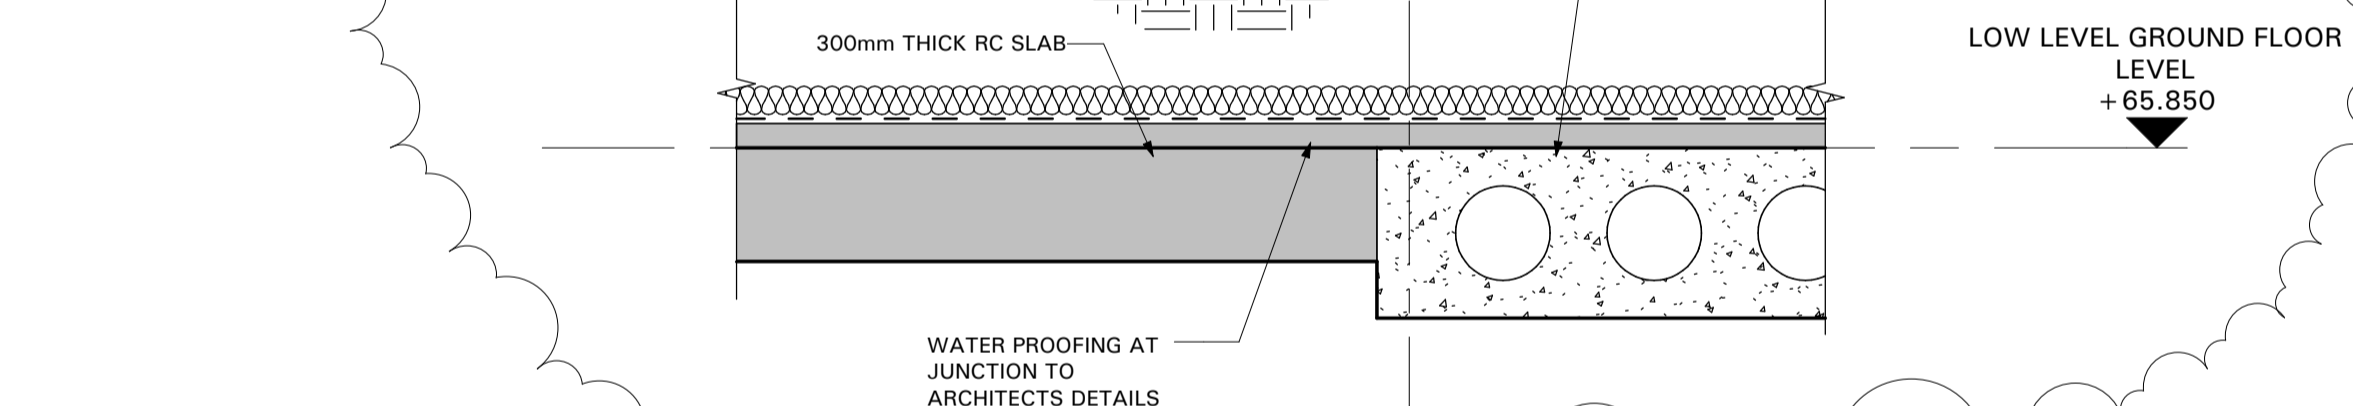

SECTION 10
SCALE 1 : 20 102

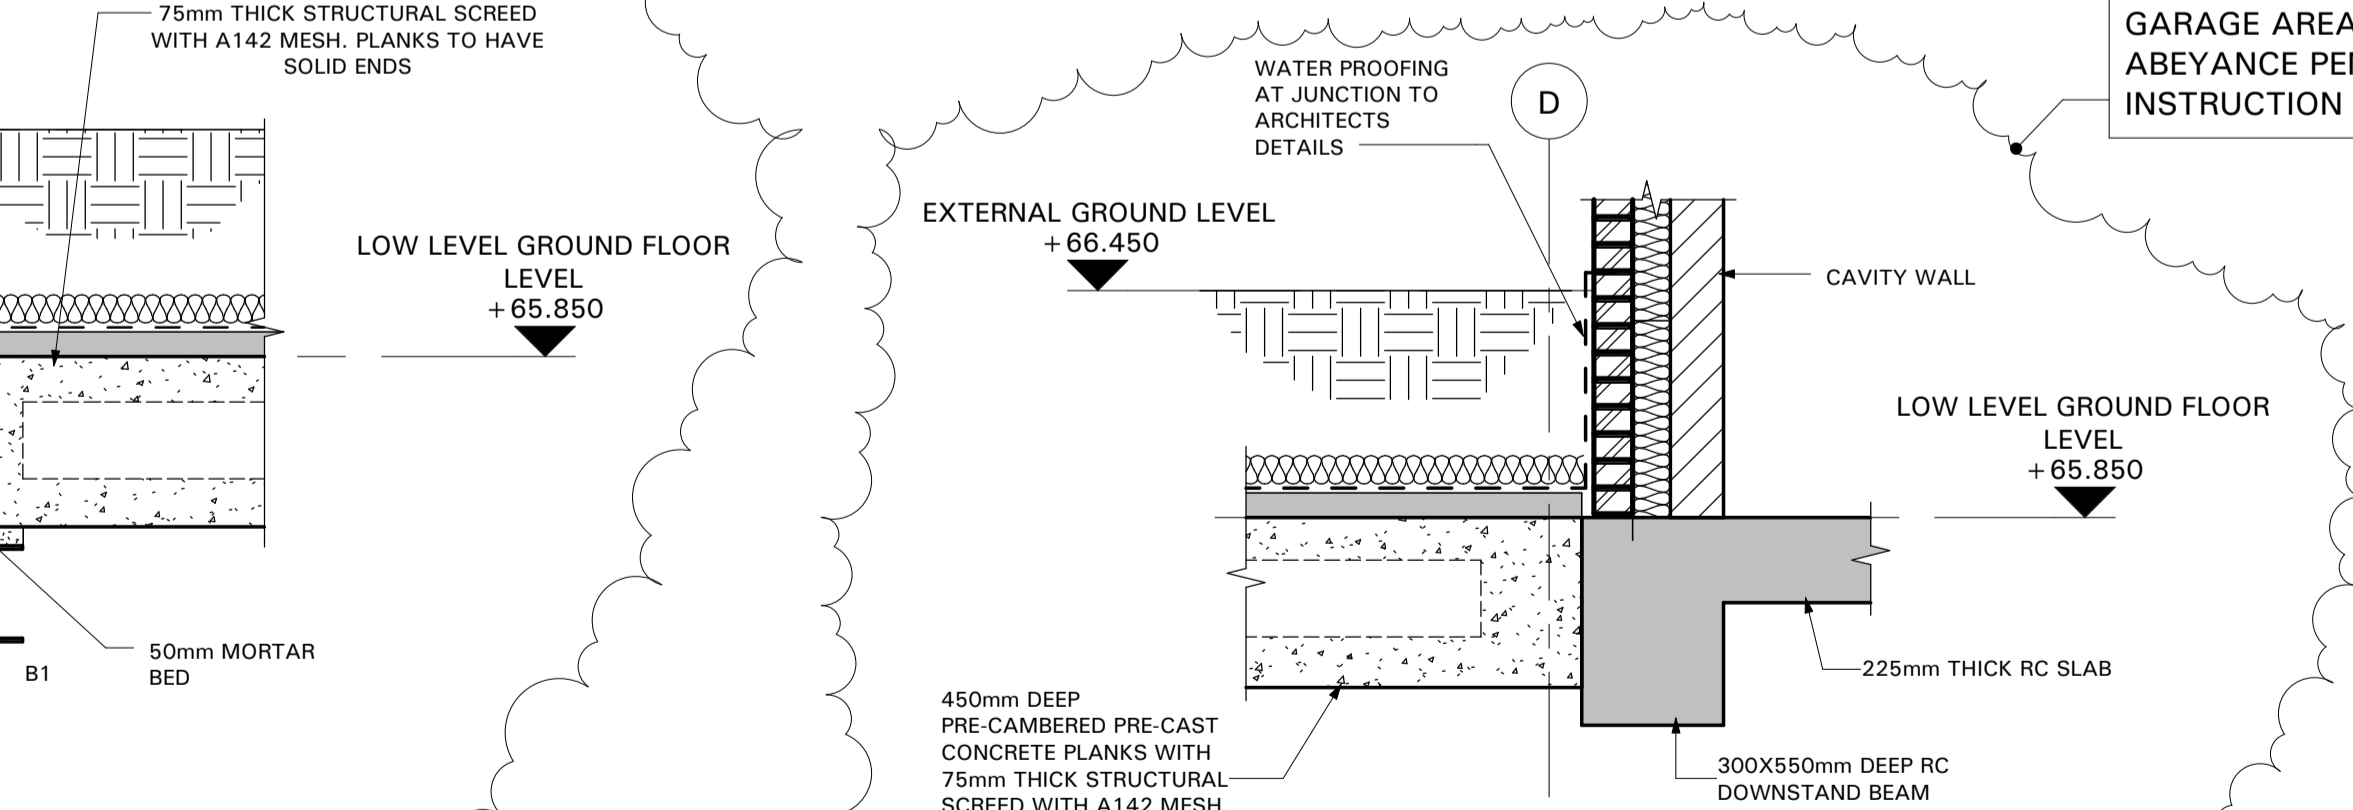

SECTION 11
SCALE 1 : 20 102

LEGEND:

- EXISTING STRUCTURE TO BE RETAINED
- NEW REINFORCED CONCRETE STRUCTURE
- NEW BRICKWORK
- NEW LOADBEARING BLOCKWORK
- NEW STEEL BEAM AND REFERENCE. REFER TO SCHEDULE FOR TYPE AND SIZE
- NEW PADSTONE AND REFERENCE. REFER TO SCHEDULE FOR TYPE AND SIZE.
- COLUMN REFERENCE
- COLUMN BELOW SYMBOL
- TWO-WAY SPAN OF RC SLAB. REFER TO LAYOUT FOR DEPTH.
- ONE-WAY SPAN OF RC SLAB. REFER TO LAYOUT FOR DEPTH.
- PRECAST CONCRETE PLANKS
- SPAN OF 50x175mm DEEP GRADE C24 TIMBER JOISTS AT 400mm c/c WITH 1No. LAYER OF 18mm PLY SHEATHING TOP
- STEP IN LEVEL SYMBOL
- CAST IN CHANNEL FOR MASONRY SUPPORT ANGLE BY HALFEN OR SIMILAR. LENGTH TO SUIT CLEAR WINDOW OPENING.

ABBREVIATIONS:

- FL - FORMATION LEVEL
- SSL - STRUCTURAL SLAB LEVEL
- FFL - FINISHED FLOOR LEVEL
- TOP - TOP OF FLOOR
- TOB - TOP OF BEAM
- TOPC - TOP OF PILECAP
- TOS - TOP OF STEEL
- TOW - TOP OF WALL
- L/L - LOW LEVEL
- H/L - HIGH LEVEL
- CR - STEEL BEAM CRANK LINE

COLUMN SCHEDULE		
REF.	SIZE	COMMENTS
C2	300mm DIA. RC COLUMN	
C4	250mm DIA. RC COLUMN	
C5	200x510mm RC COLUMN	
C6	200x450mm RC COLUMN	
C7	300x820mm RC COLUMN	

BEAM SCHEDULE		
REF.	SIZE	COMMENTS
B1	BEAM SIZE TBC	

NOTES:

1. THIS DRAWING TO BE READ IN CONJUNCTION WITH ALL RELEVANT ARCHITECTS AND ENGINEERS DRAWINGS AND SPECIFICATIONS.

Job		CROSSACRES	
Drawing Status		CONSTRUCTION	
Rev	Date	Description	By
C1	17/09/12	CONSTRUCTION ISSUE	MF

Job: CROSSACRES

Title: FOUNDATION AND GROUND FLOOR SECTIONS & DETAIL SHEET 1

Scale @ A1 As indicated

Date: 07/12

By: CD

Checked: RM

Revision: C1

5236 / 120

MBP Michael Barclay Partnership
consulting engineers
105-109 Strand
London WC2R 0AA
T 020 7240 1191 F 020 7240 2241
E london@mbp-uk.com
www.mbp-uk.com

17/09/2012 10:31:00