



**MBP** **Michael Barclay Partnership**  
consulting engineers  
105-109 Strand London WC2R 0AA  
T 020 7240 1191 F 020 7240 2241  
E london@mbp-uk.com

Job Title	CROSSACRES	Job Number	S236	Sheet Number	1.	Revision		
Calculation/sketch Title	TRADITIONAL <sup>A</sup> SCHEME SKETCHES		Date	15.06.12	Author	ROM	Checked	

Michael Barclay Partnership LLP is a Limited Liability Partnership registered in England and Wales - Reg No OC 325164 - Registered address 105-109 Strand London WC2R 0AA

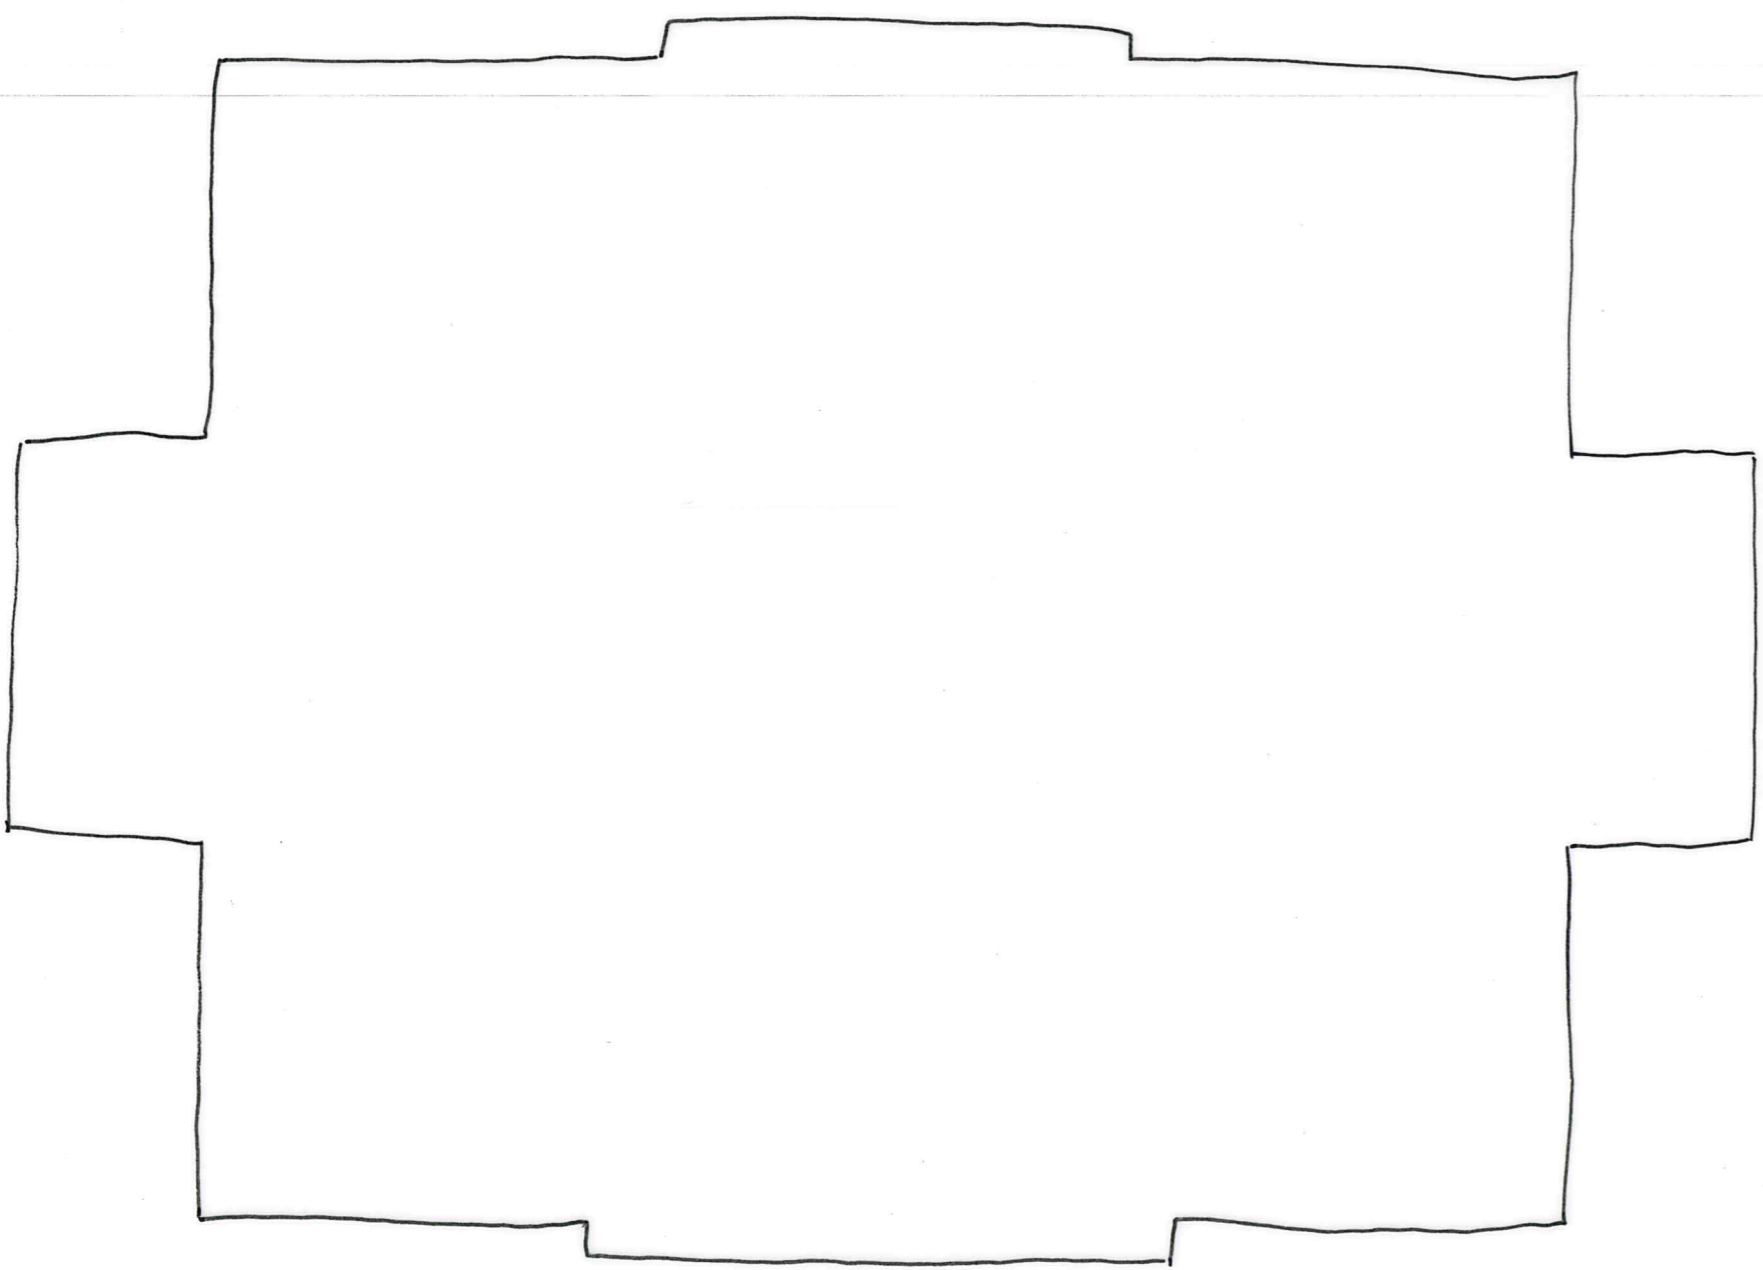

<sup>A</sup> TRADITIONAL<sup>A</sup> LOAD BEARING MASONRY  
AND PRE-CAST CONCRETE PLANK  
SCHEME.

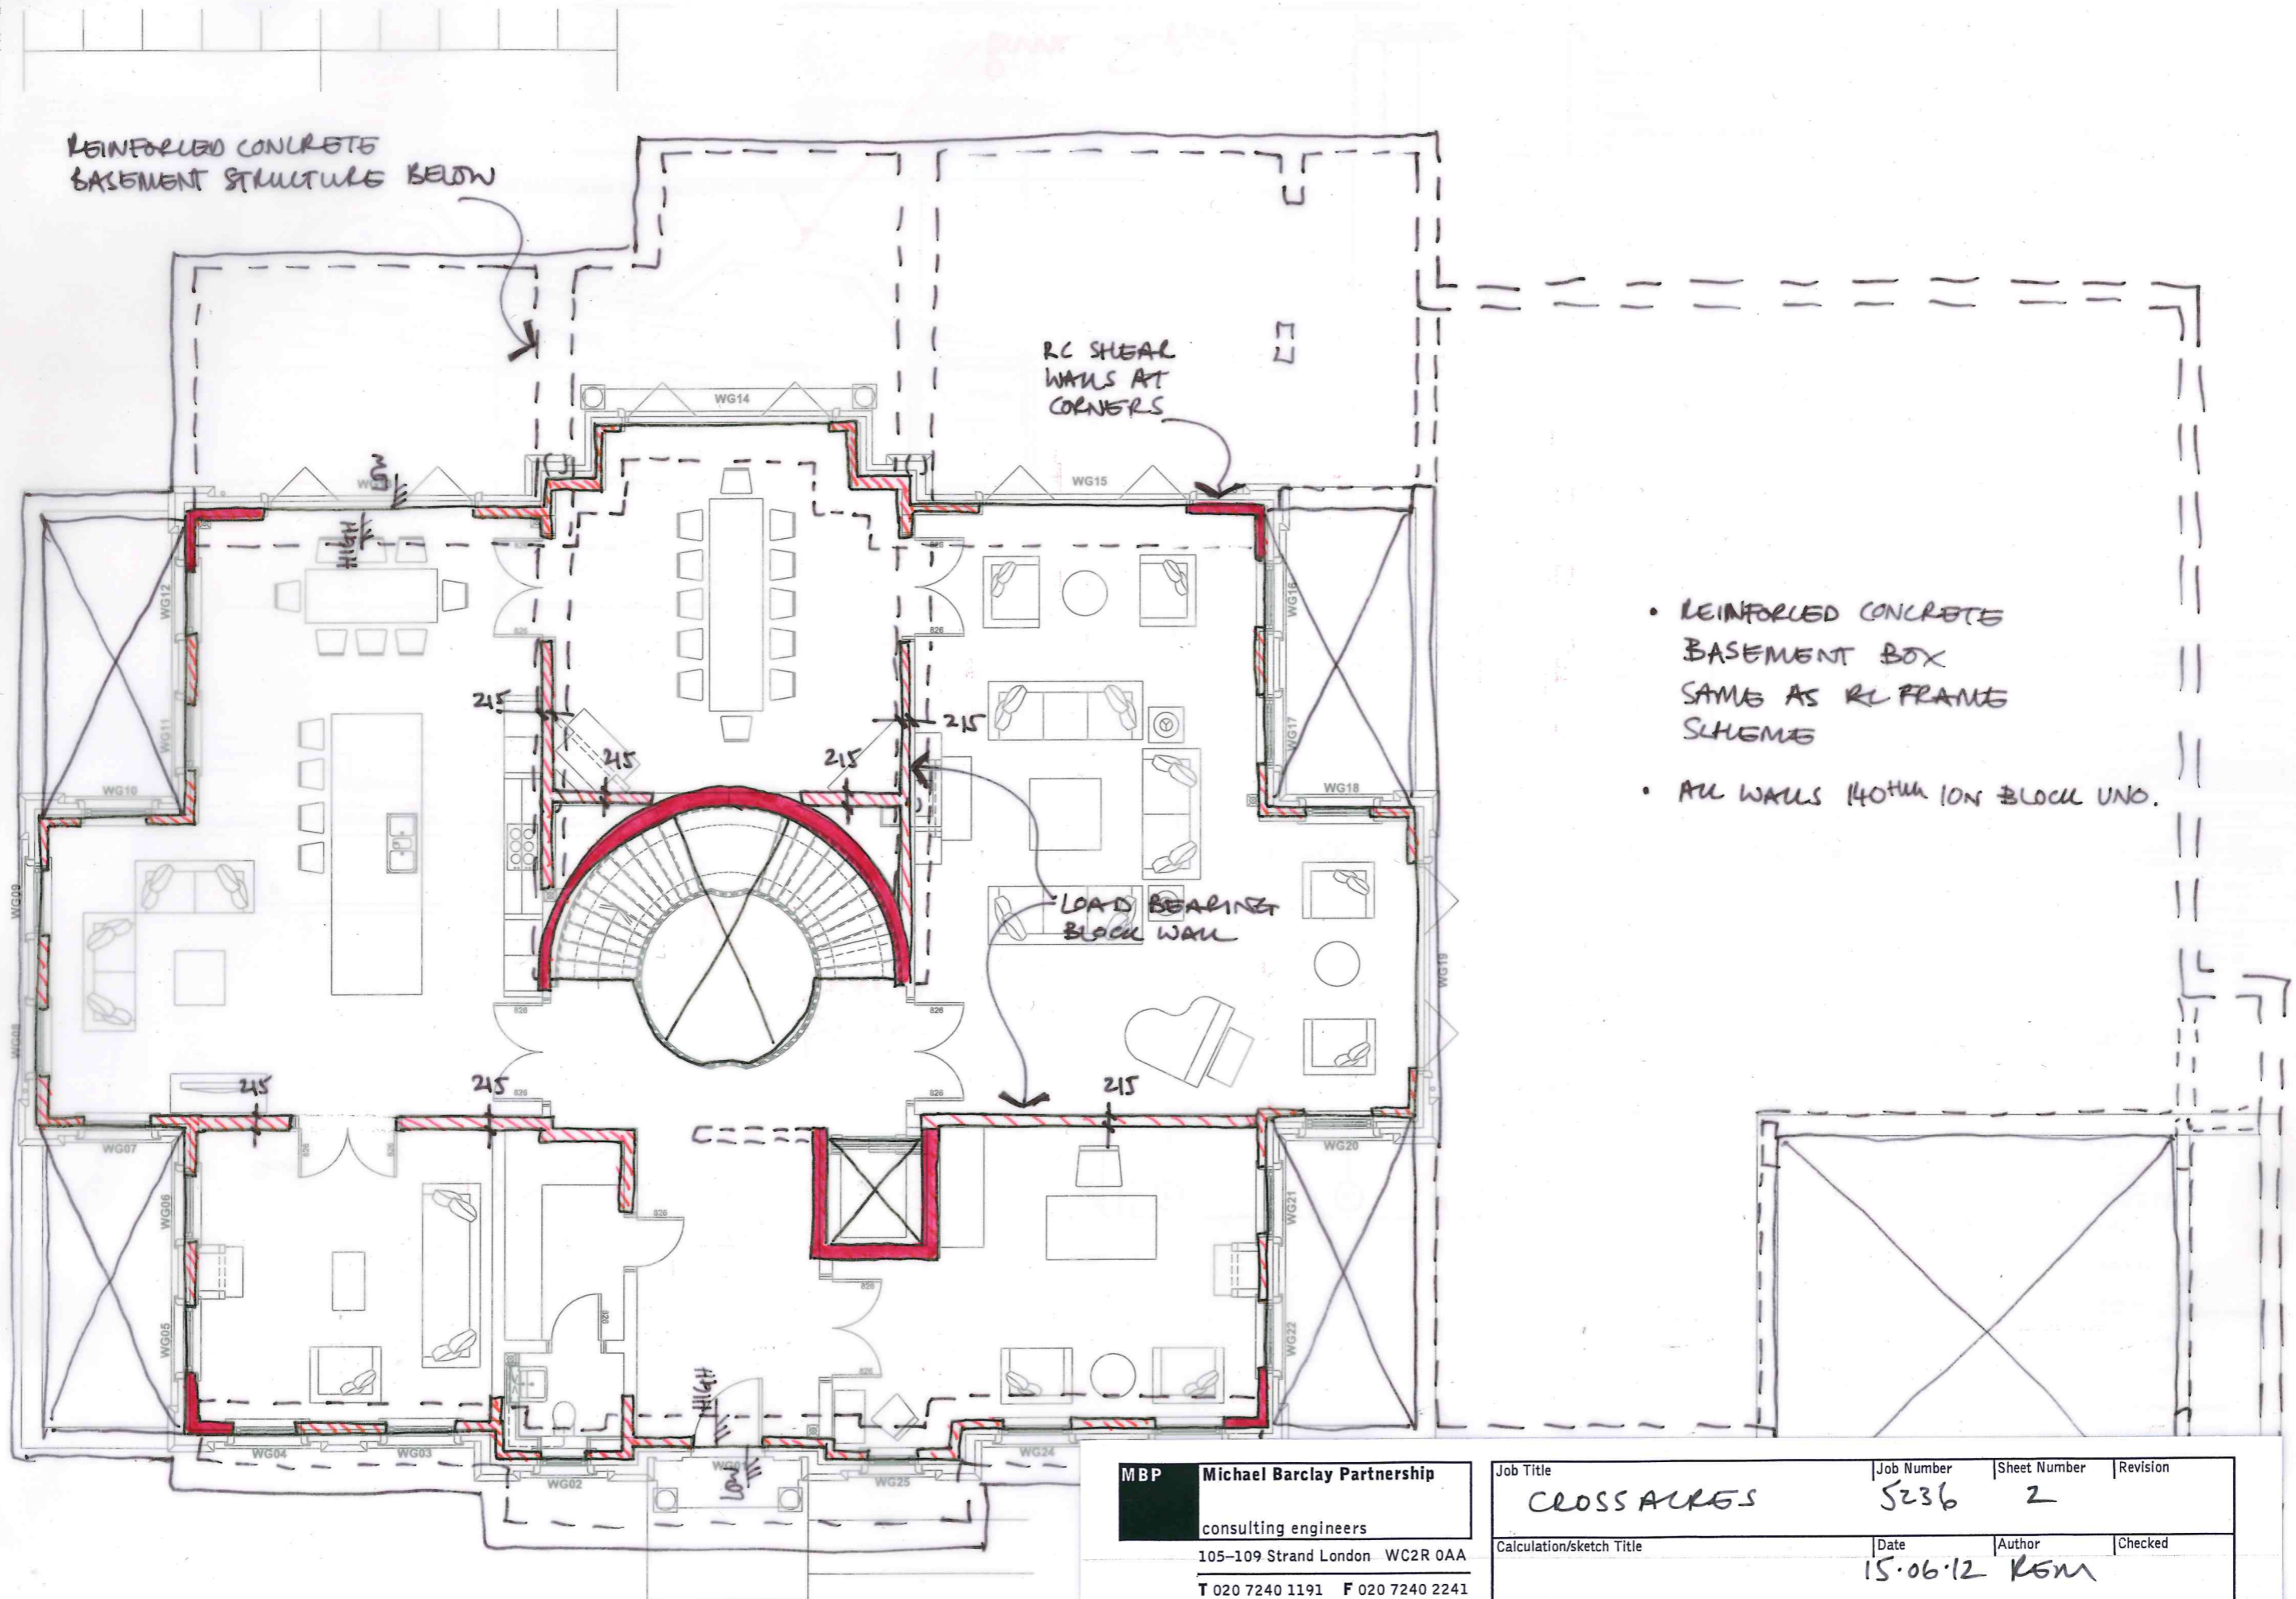

- REINFORCED CONCRETE BASEMENT BOX SAME AS RC FRAME SCHEME
- ALL WALLS 140mm 10N BLOCK UNO.


**MBP** Michael Barclay Partnership  
 consulting engineers  
 105-109 Strand London WC2R 0AA  
 T 020 7240 1191 F 020 7240 2241  
 E london@mbp-uk.com

Job Title	Job Number	Sheet Number	Revision
CROSS SECTIONS	5236	2	
Calculation/sketch Title	Date	Author	Checked
"TRAD'L" SCHEME - GROUND FLOOR PLAN	15.06.12	REM	



← BALCONY INFILL TO BE AGREED.  
ASSUMED TIMBER JOIST WITH  
TIMBER DECKING.

← PRECAST CONCRETE PLANK  
150thk.



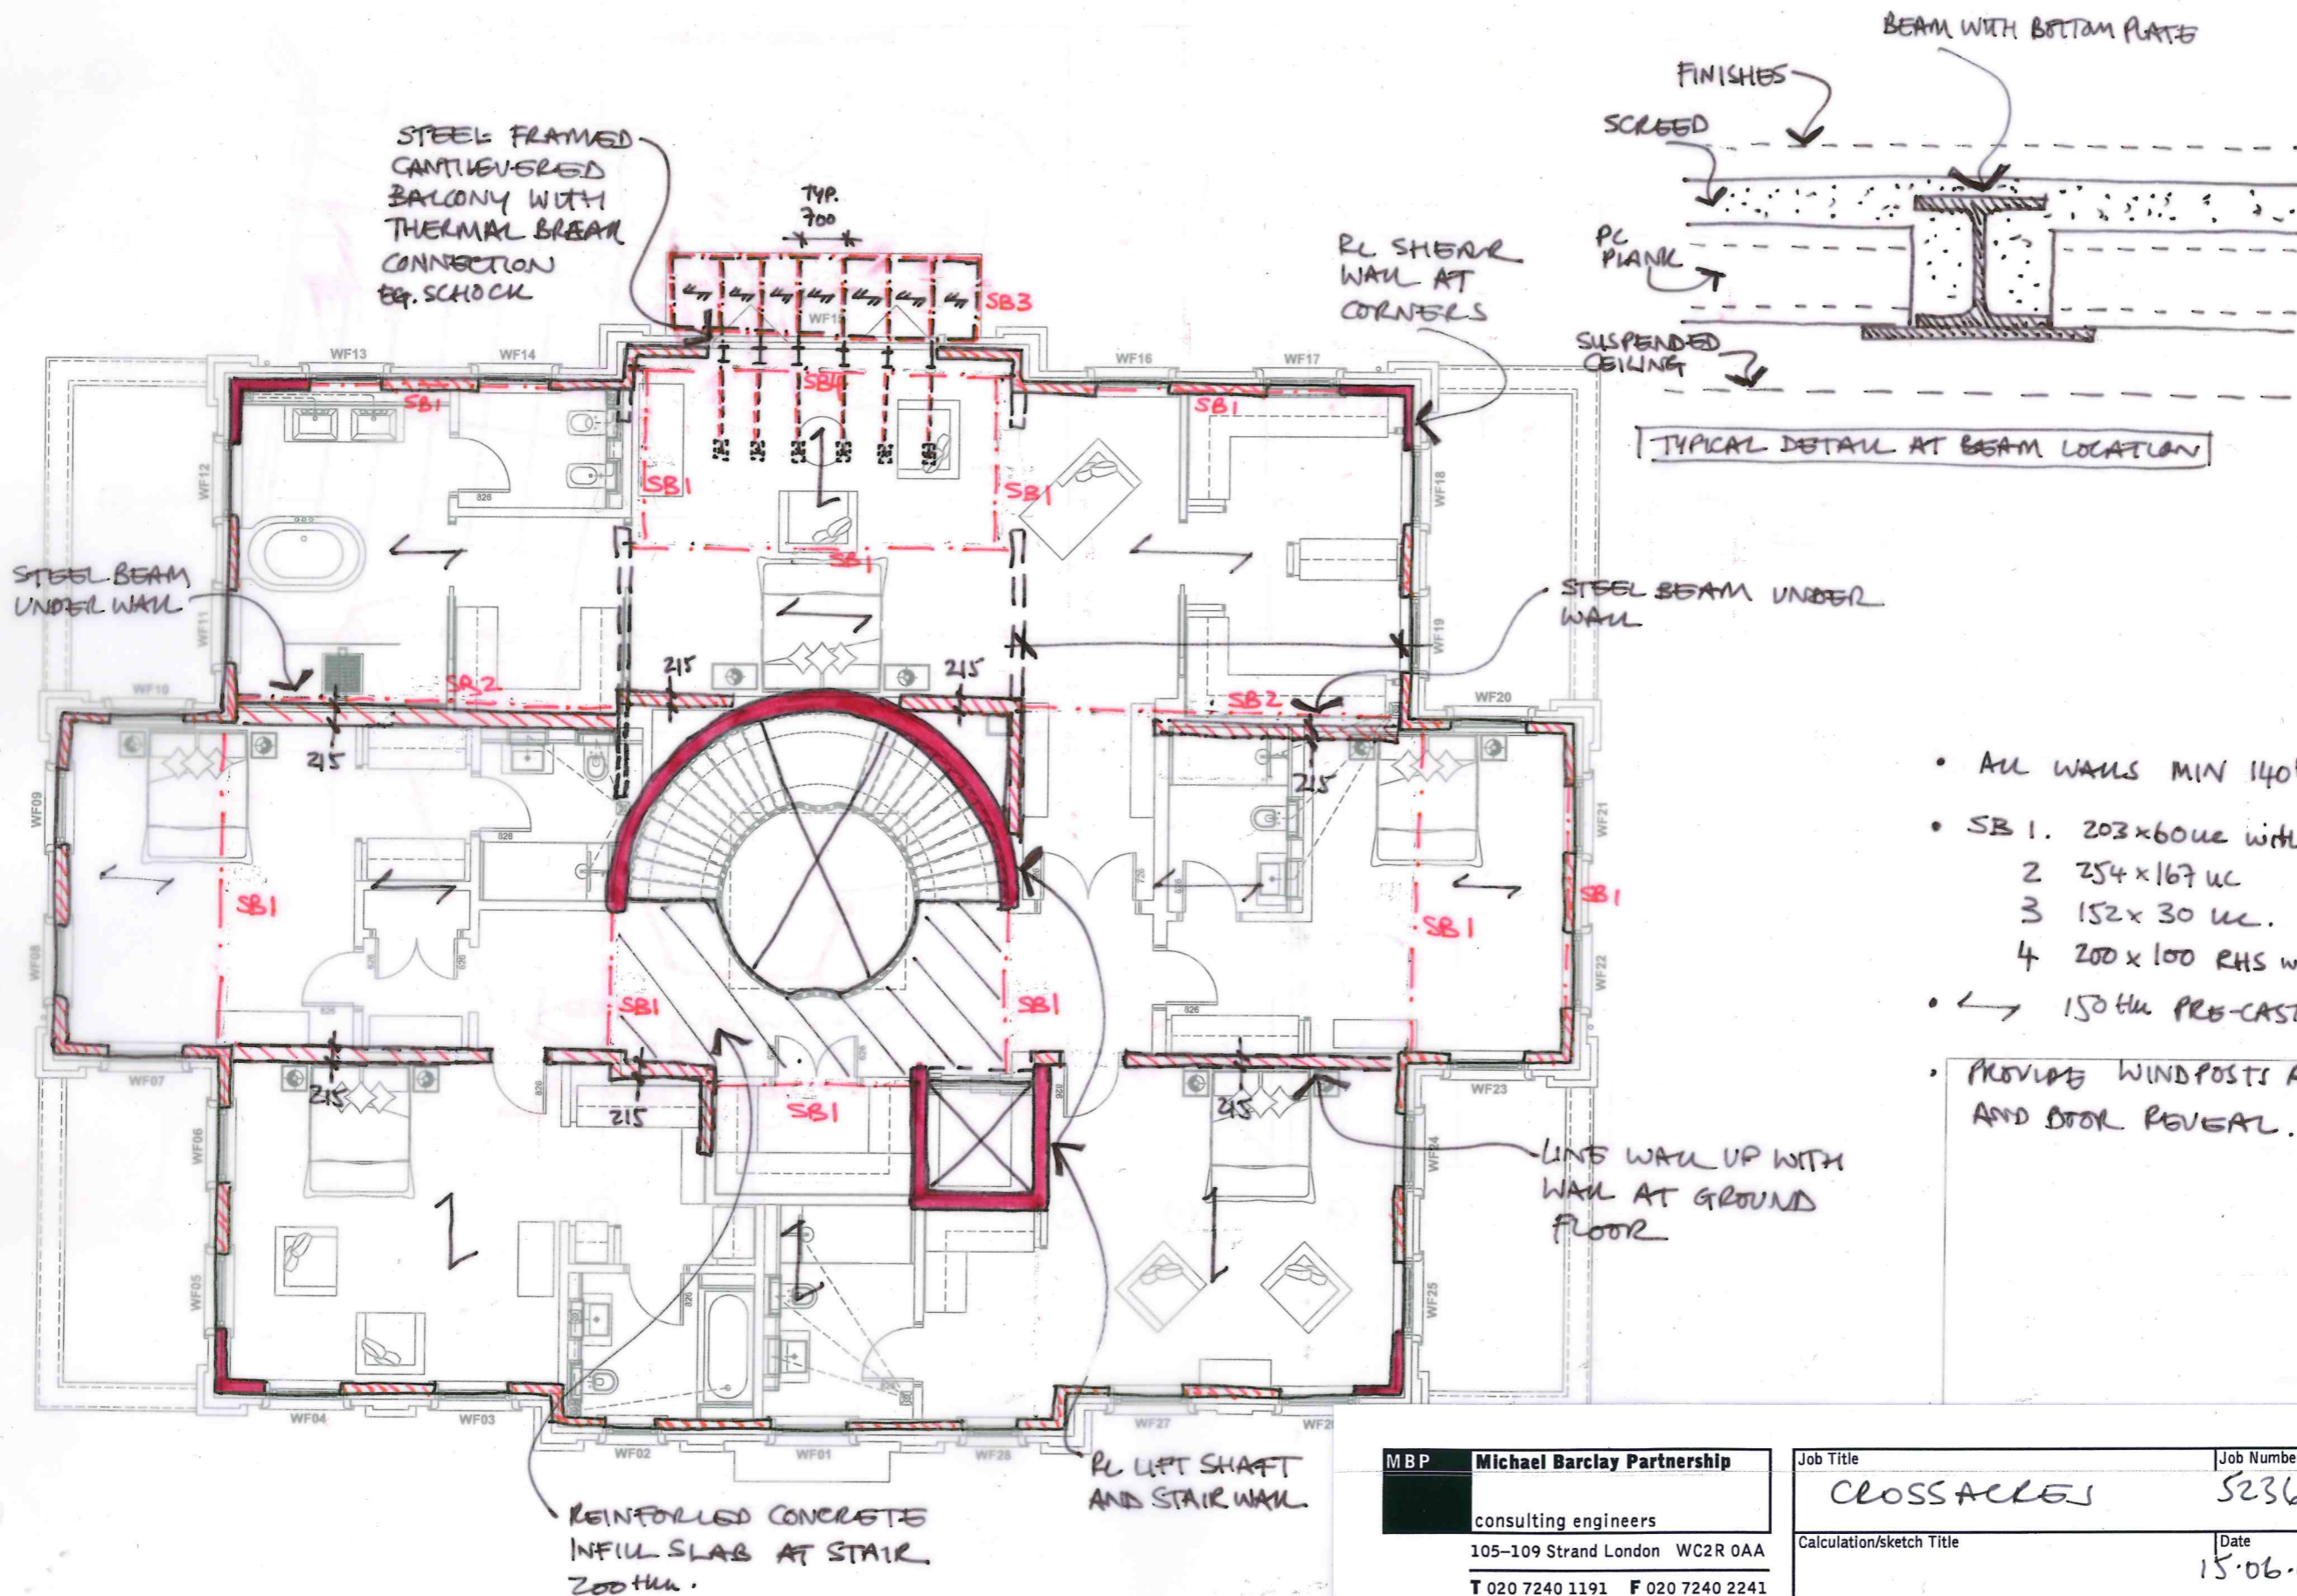


- ALL WALLS MIN 140thk 10N UNO.
- SB 1. 203x60uc with 400x15thk BOTTOM PLATE
- 2 254x167 uc
- 3 152x30 uc.
- 4 200x100 RHS with 200x15thk BOTTOM PLATE
- ← 150thk PRE-CAST HOLLOWCORE PLANK
- PROVIDE WINDPOSTS AT EVERY WINDOW AND DOOR REVEAL.

**MBP** Michael Barclay Partnership  
consulting engineers  
105-109 Strand London WC2R 0AA  
T 020 7240 1191 F 020 7240 2241  
E london@mbp-uk.com

Job Title	Job Number	Sheet Number	Revision
CROSSACLES	5236	3	
Calculation/sketch Title	Date	Author	Checked
"TRAD'L" SCHEMES - FIRST FLOOR PLAN	15.06.12	REM	







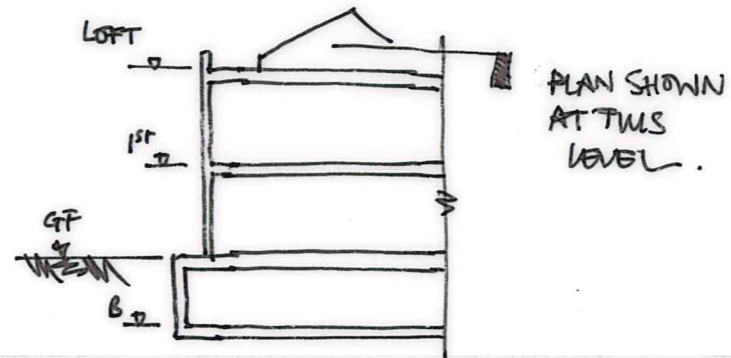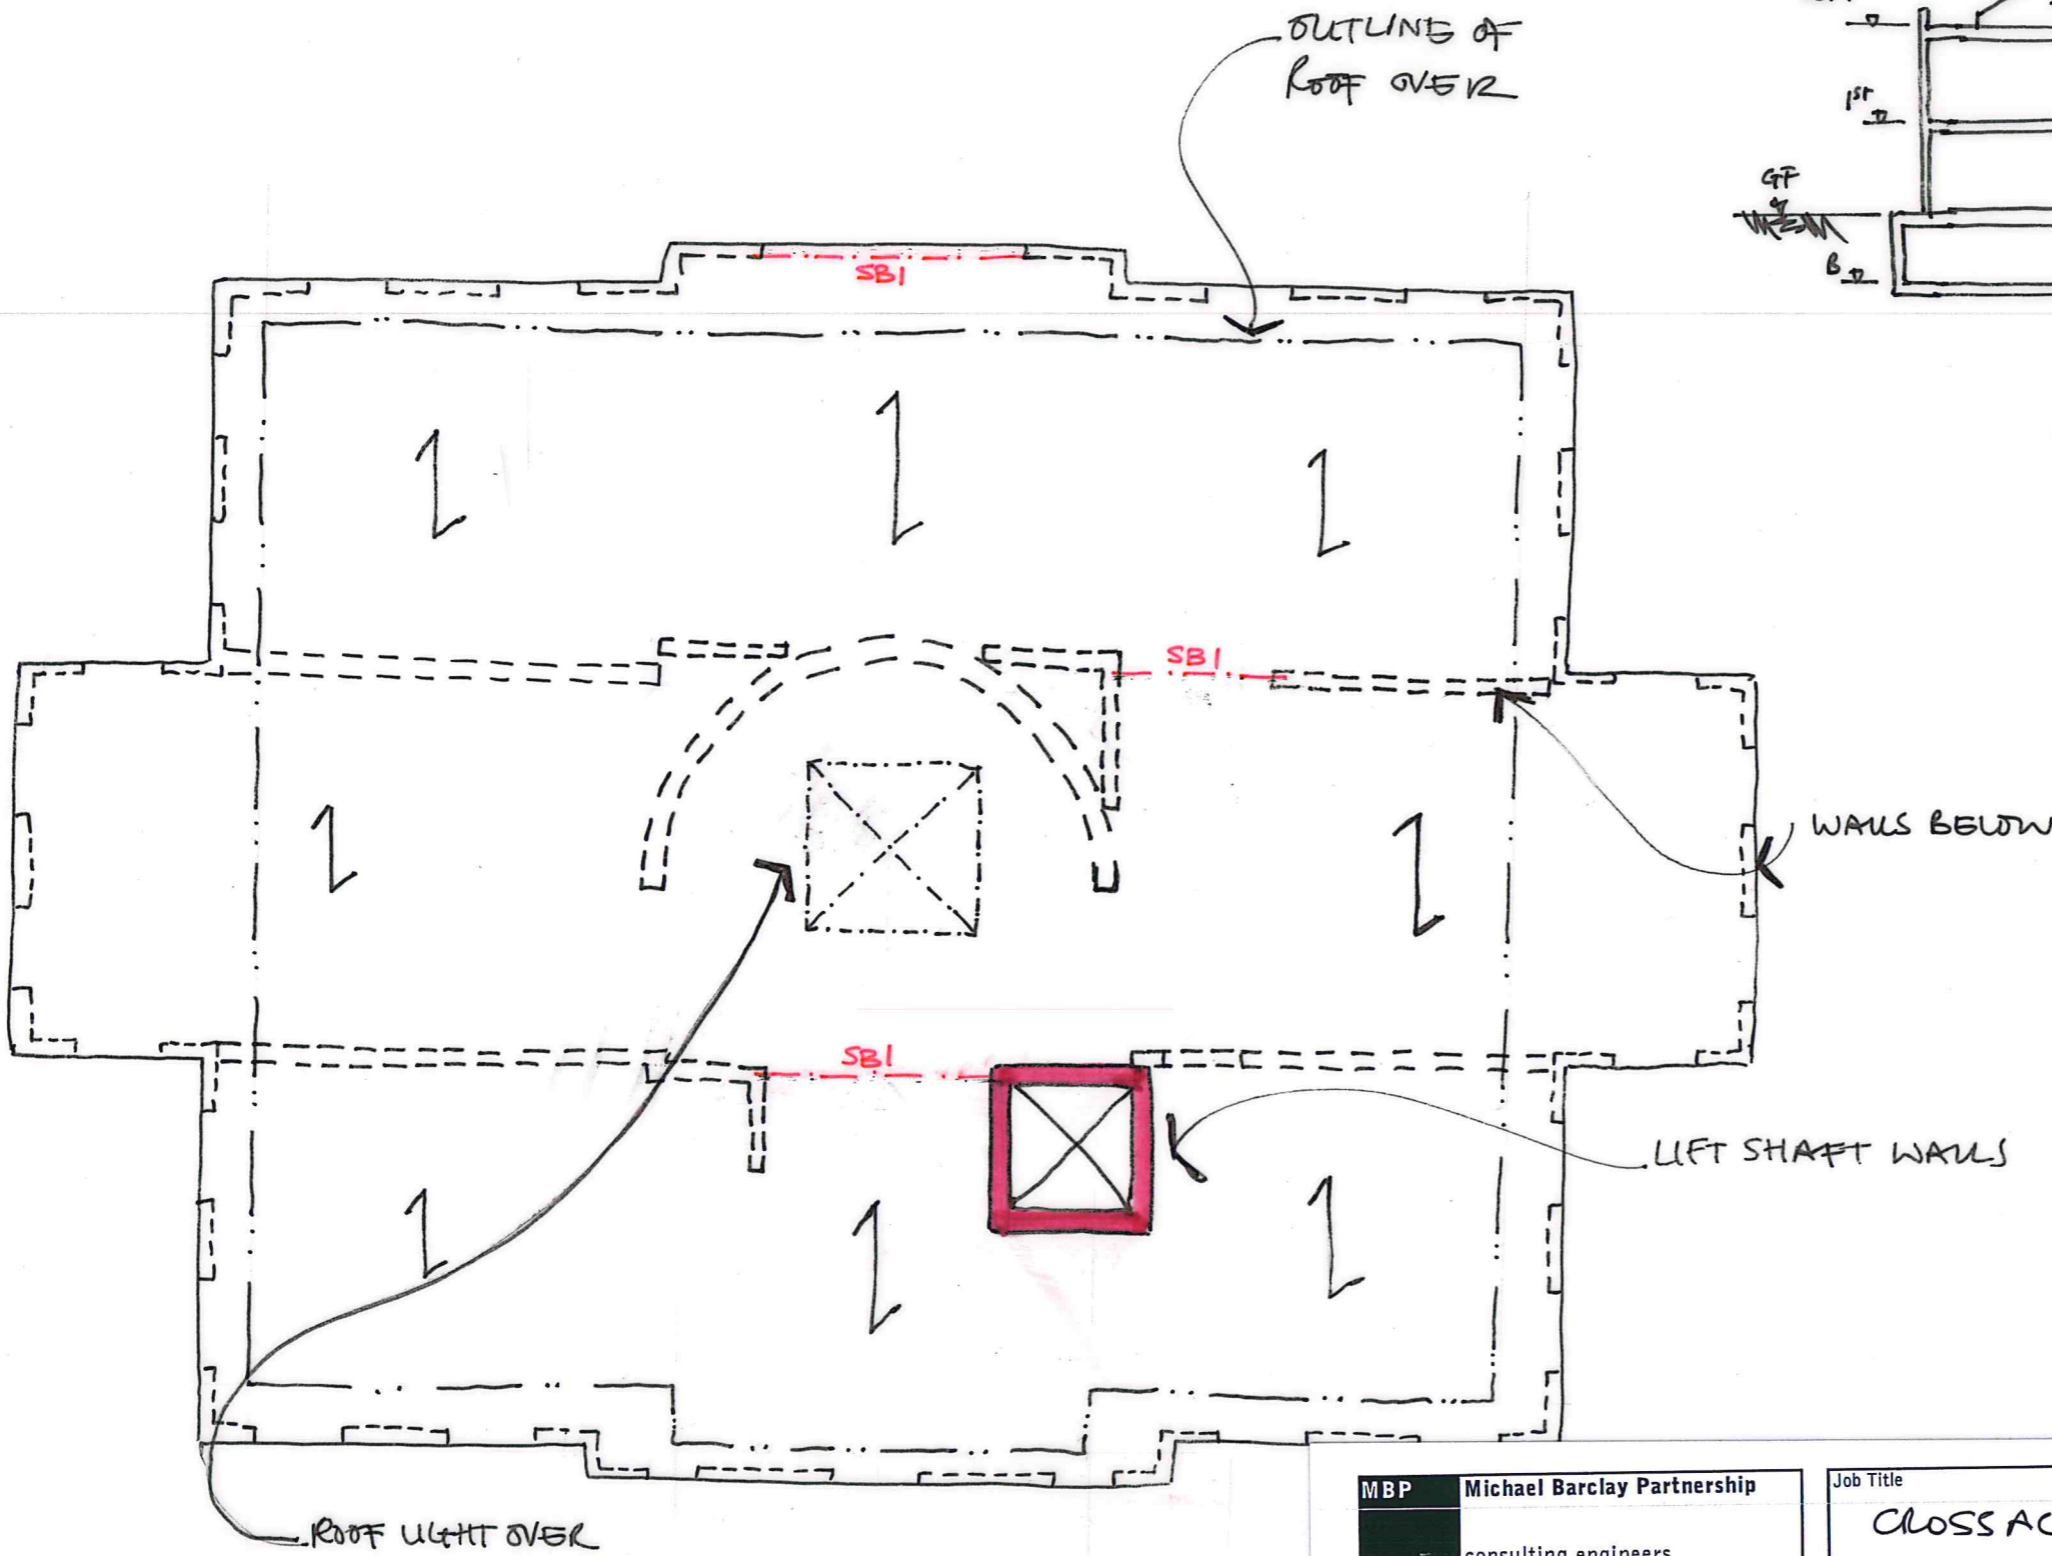 

- SBI 203x60 UC with 400 x 15<sup>th</sup> BOTTOM PLATE
- ↙ 150 MM PRE-CAST HOLLOWCORE PLANKS.

**MBP** Michael Barclay Partnership  
 consulting engineers  
 105-109 Strand London WC2R 0AA  
 T 020 7240 1191 F 020 7240 2241  
 E london@mbp-uk.com

Job Title	Job Number	Sheet Number	Revision
CROSS CRES	5236	4	
Calculation/sketch Title	Date	Author	Checked
"TRAD'L" SCHEMATIC - LOFT LEVEL PLAN	15-06-12	REM	

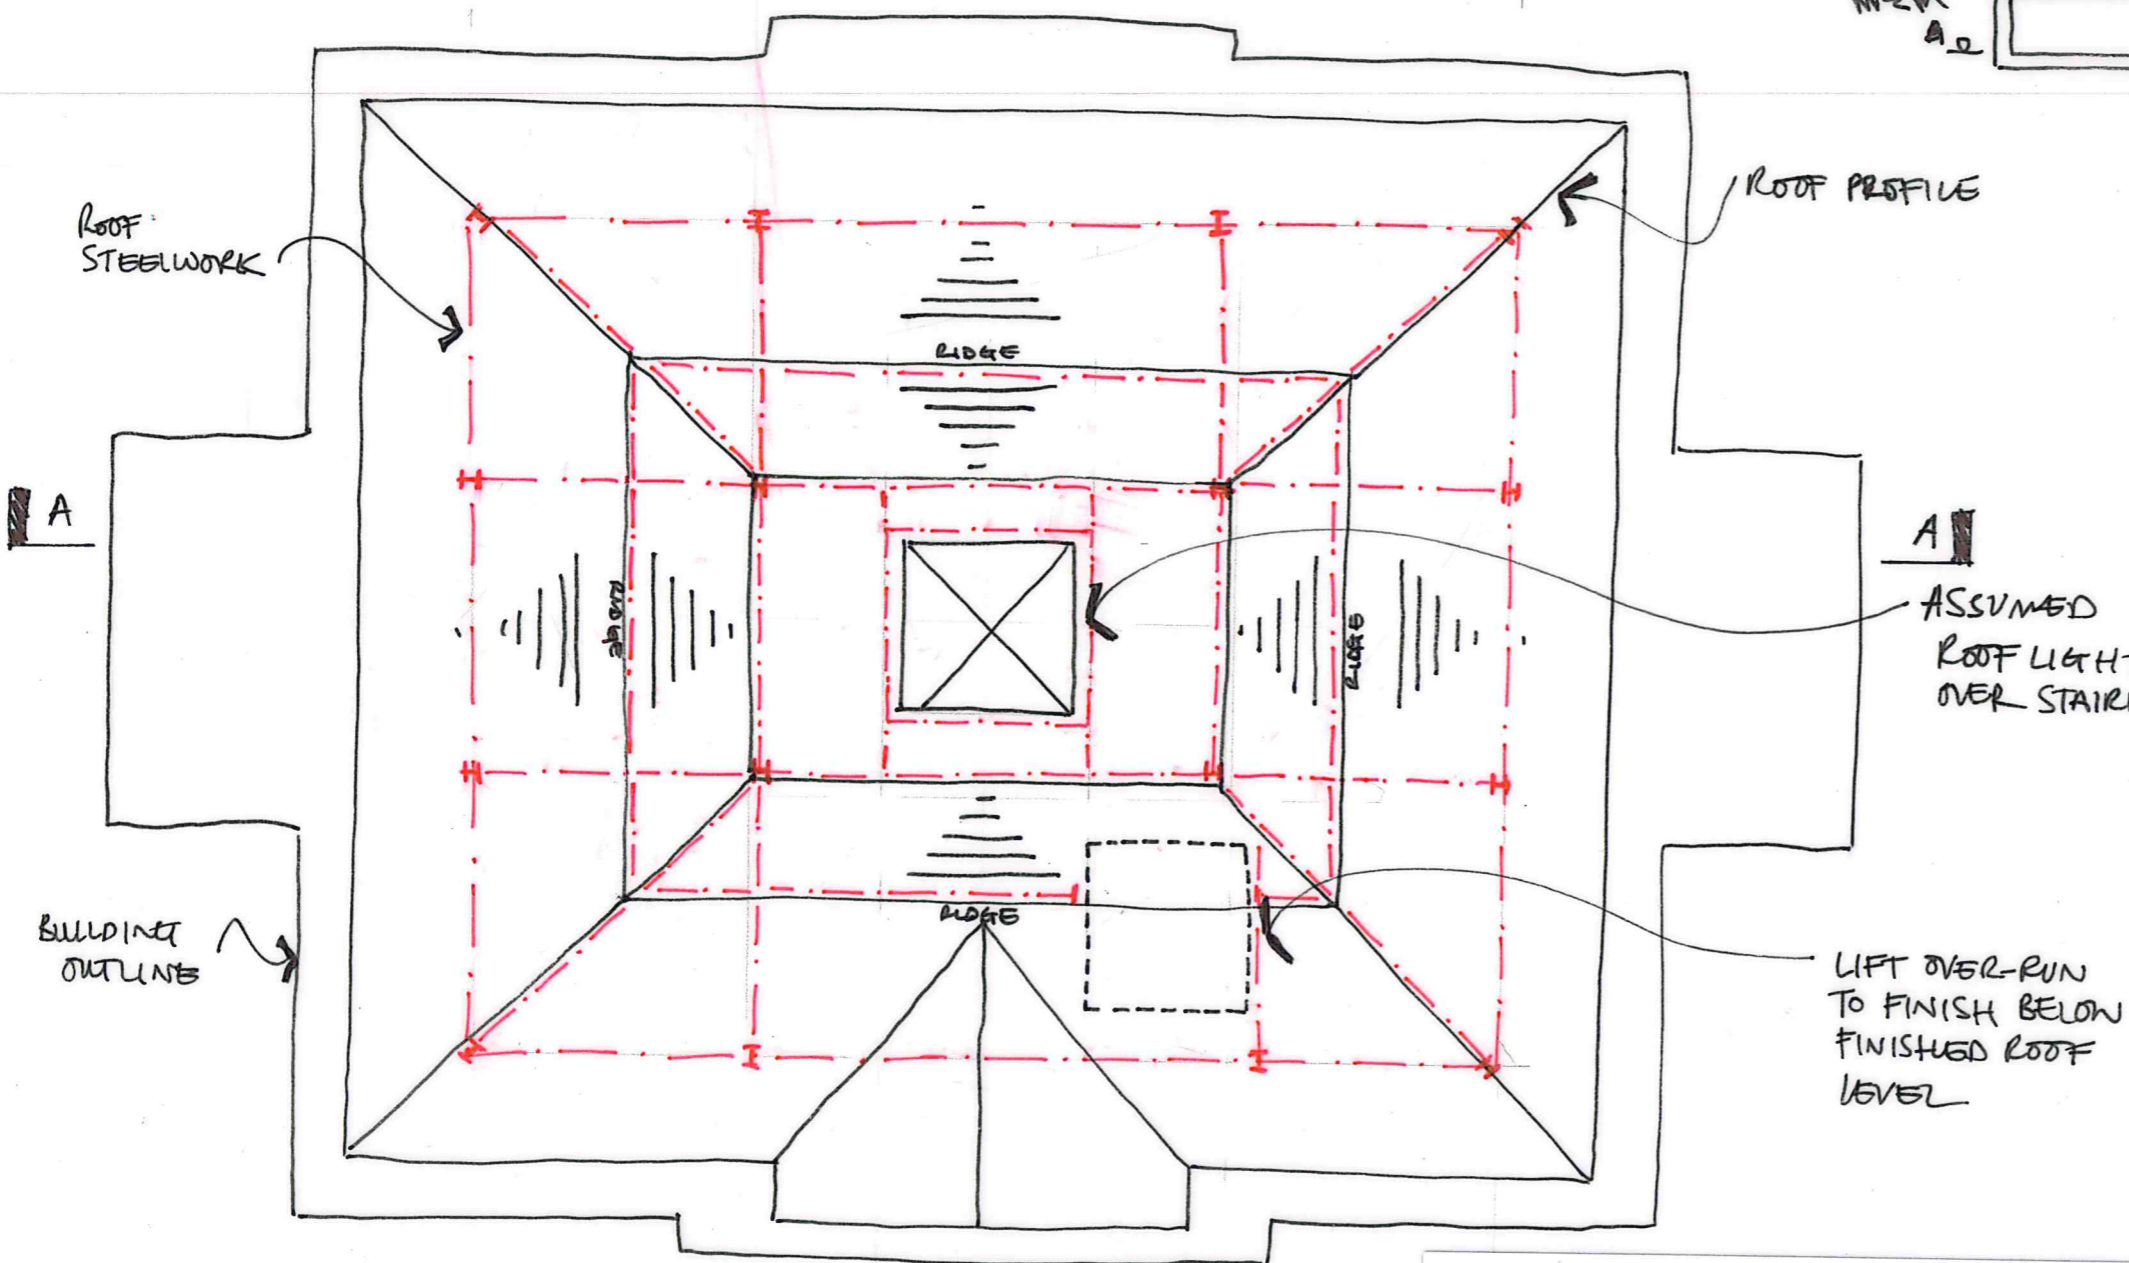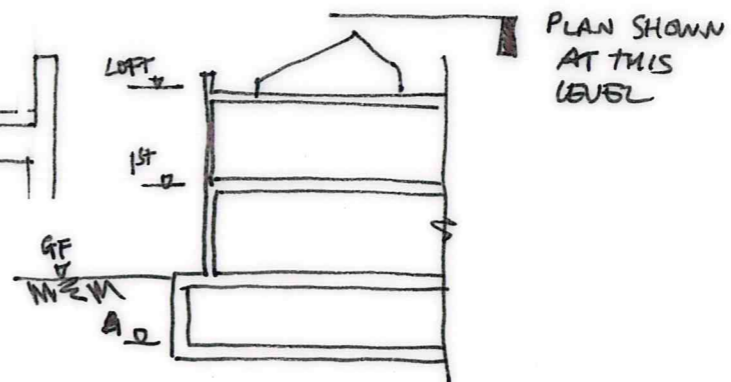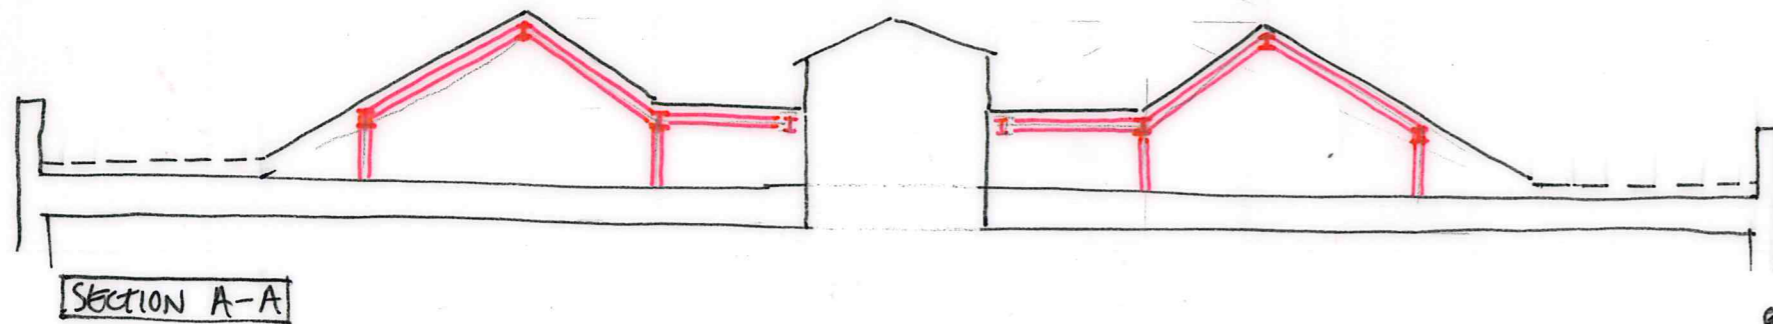 

- ALL ROOF STEELS 152x30 UC. UN6.
- TIMBER INFILL BETWEEN STEELS 50x200dp C16 JOISTS @ 400 o/c.
- ONE LAYER OF 24mm OSB ON TOP OF TIMBER JOISTS.

**MBP** Michael Barclay Partnership  
 consulting engineers  
 105-109 Strand London WC2R 0AA  
 T 020 7240 1191 F 020 7240 2241  
 E london@mbp-uk.com

Job Title	Job Number	Sheet Number	Revision
CROSSAGES	5236	5	
Calculation/sketch Title	Date	Author	Checked
"TRAD'L" SCHEMUS - ROOF PLAN.	15.06.12	KEM	