


MBP **Michael Barclay Partnership**
consulting engineers
105-109 Strand London WC2R 0AA
T 020 7240 1191 F 020 7240 2241
E london@mbp-uk.com

Job Title	CROSSACRES	Job Number	S236	Sheet Number	1.	Revision		
Calculation/sketch Title	TRADITIONAL ^A SCHEME SKETCHES		Date	15.06.12	Author	ROM	Checked	

Michael Barclay Partnership LLP is a Limited Liability Partnership registered in England and Wales - Reg No OC 325164 - Registered address 105-109 Strand London WC2R 0AA

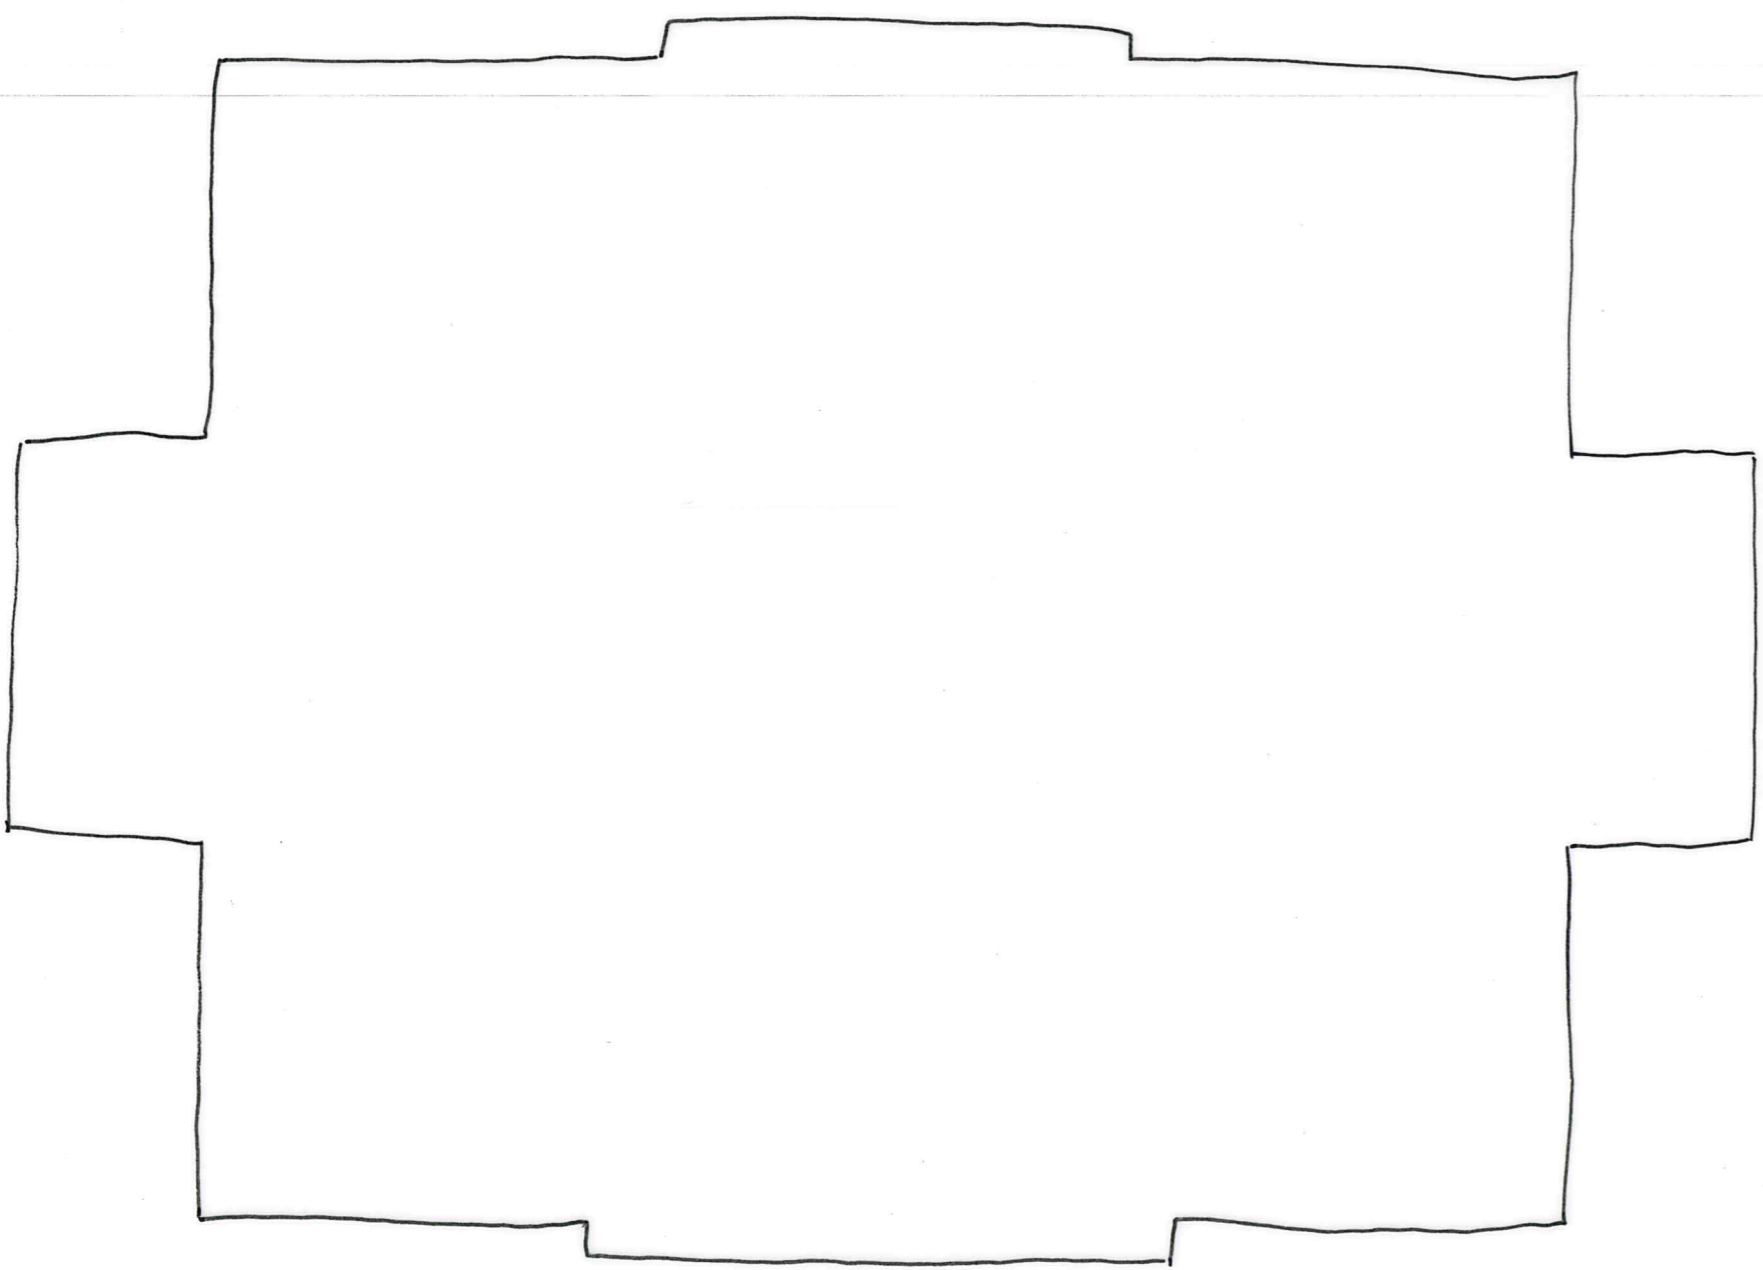


^A TRADITIONAL^A LOAD BEARING MASONRY
AND PRE-CAST CONCRETE PLANK
SCHEME.

REINFORCED CONCRETE
BASEMENT STRUCTURE BELOW

RC SHEAR
WALLS AT
CORNERS

LOAD BEARING
BLOCK WALL

- REINFORCED CONCRETE
BASEMENT BOX
SAME AS RC FRAME
SCHEME
- ALL WALLS 140mm 10N BLOCK UNO.


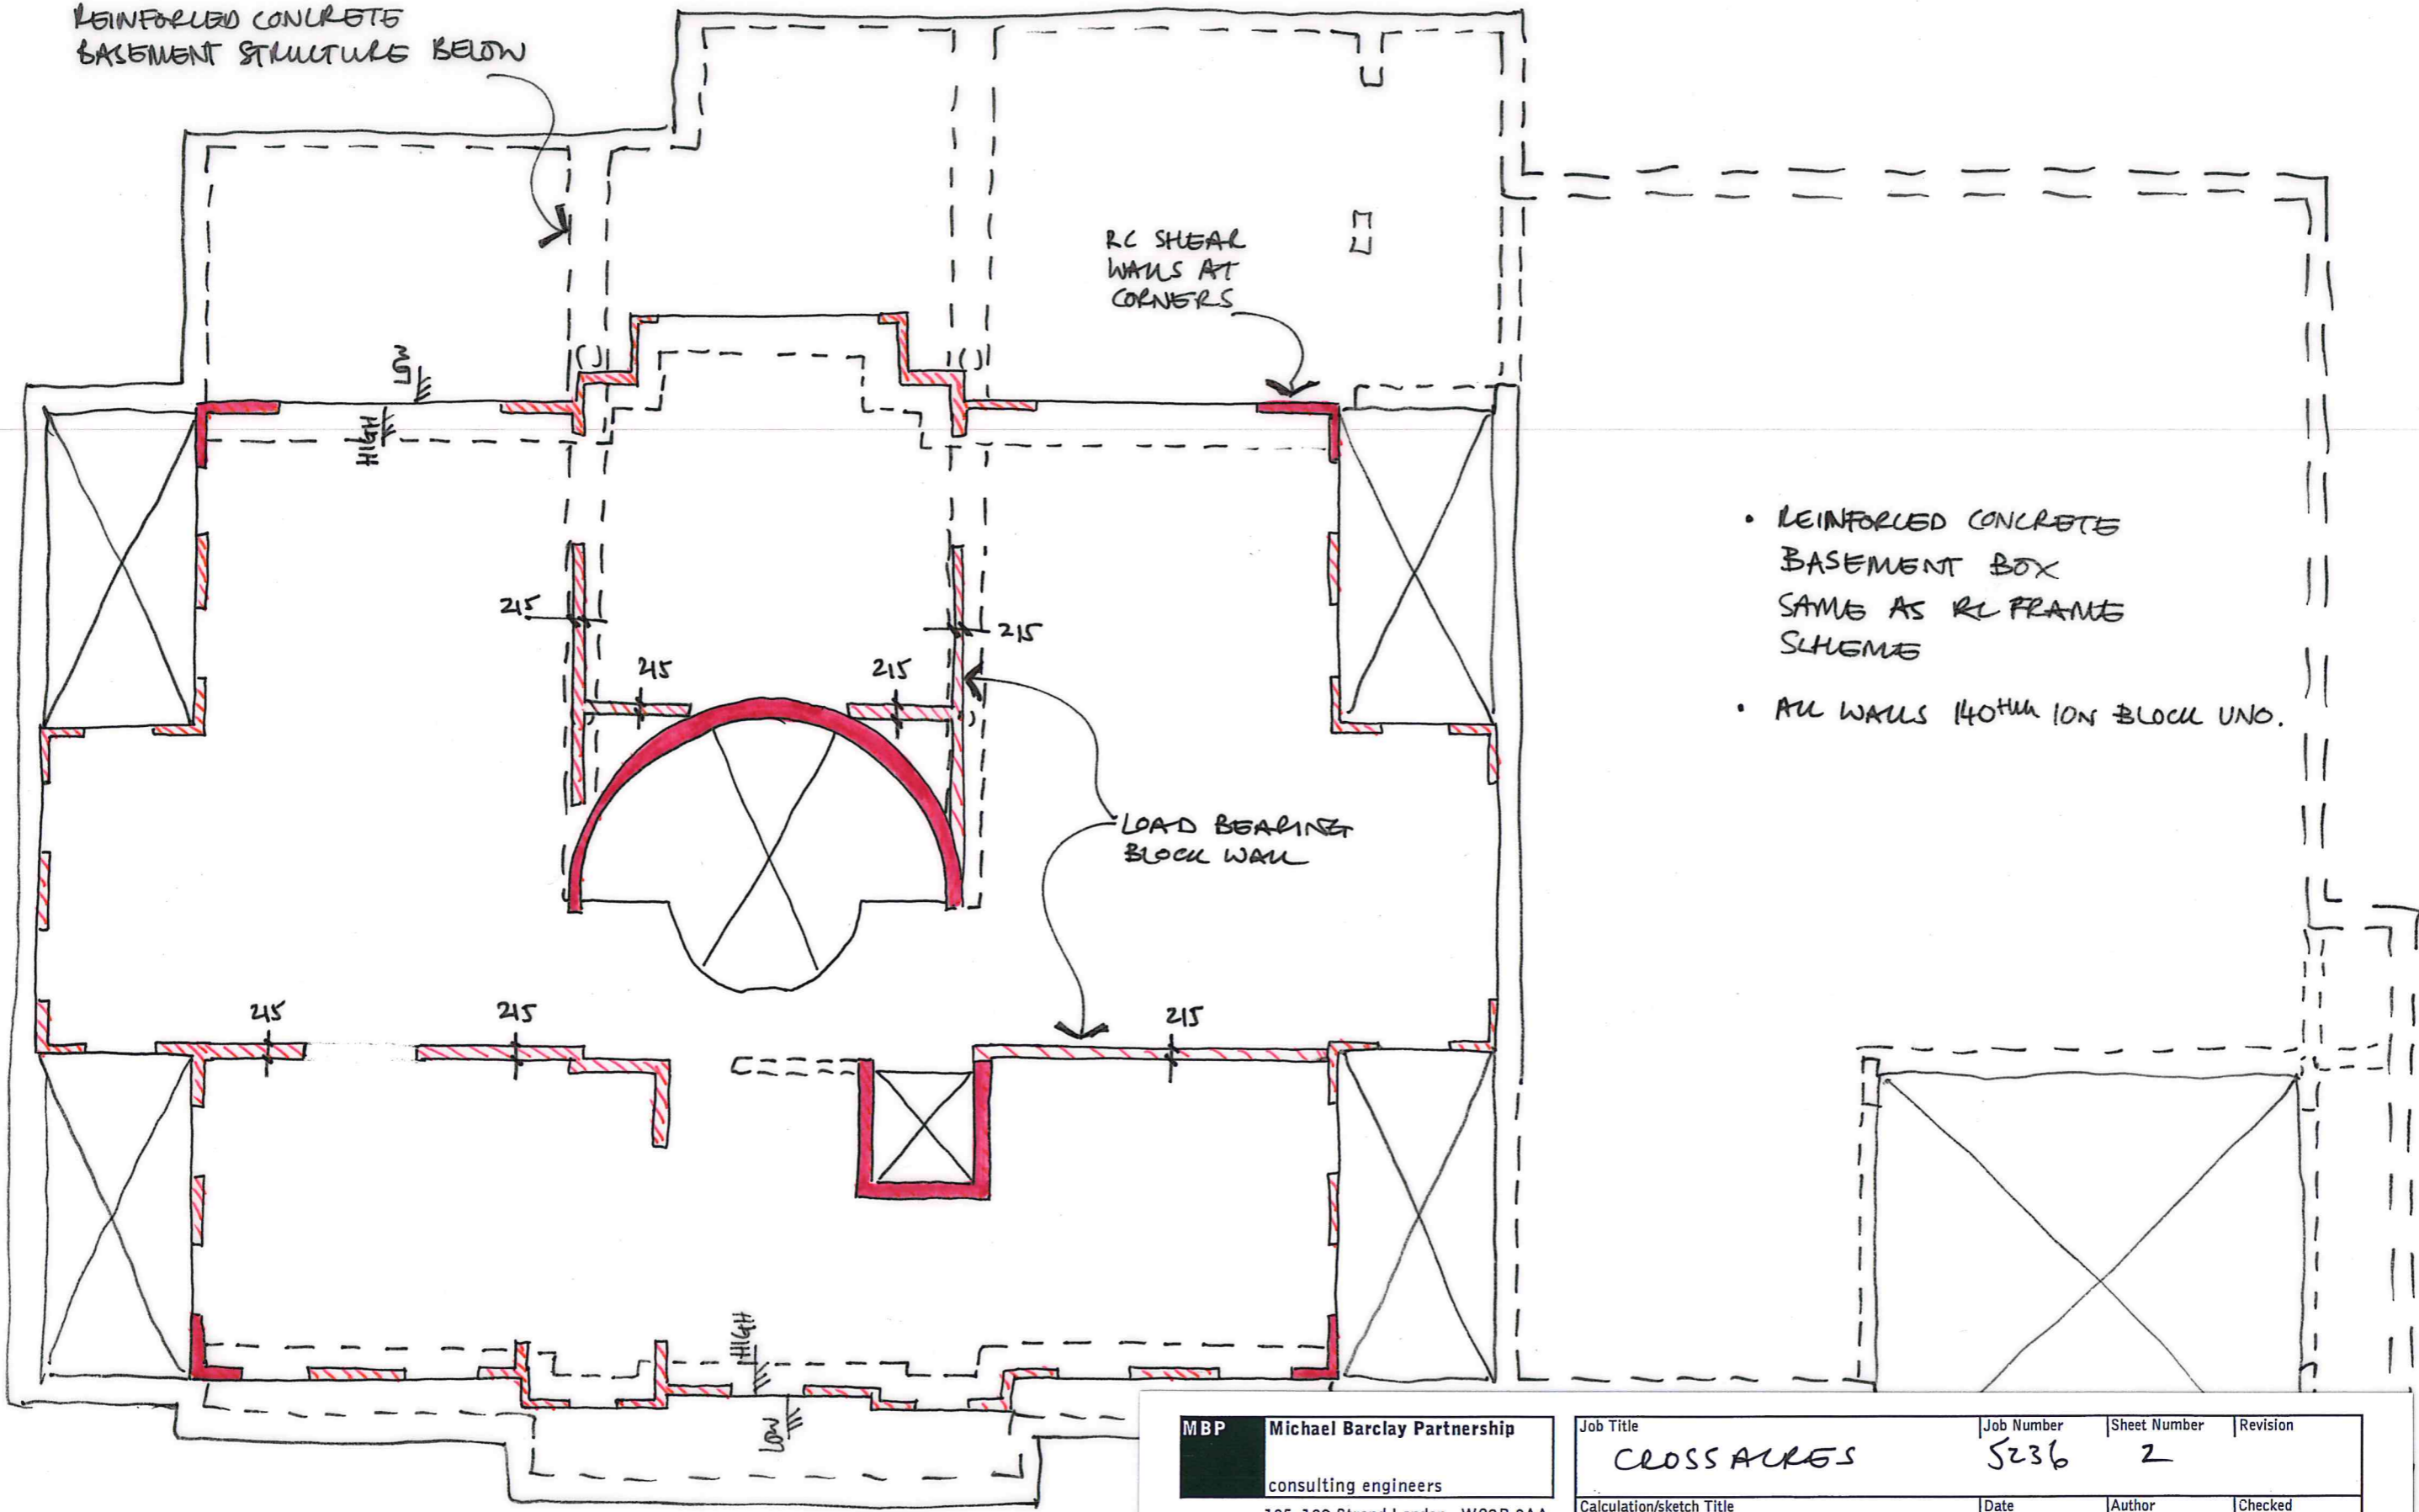


MBP Michael Barclay Partnership
consulting engineers
105-109 Strand London WC2R 0AA
T 020 7240 1191 F 020 7240 2241
E london@mbp-uk.com

Job Title	Job Number	Sheet Number	Revision
CROSS AURES	5236	2	
Calculation/sketch Title	Date	Author	Checked
"TRAD'L" SCHEME - GROUND FLOOR PLAN	15.06.12	REM	

↙ BALCONY INFILL TO BE AGREED.
ASSUMED TIMBER JOIST WITH
TIMBER DECKING.




↙ PRECAST CONCRETE PLANK
150thk.

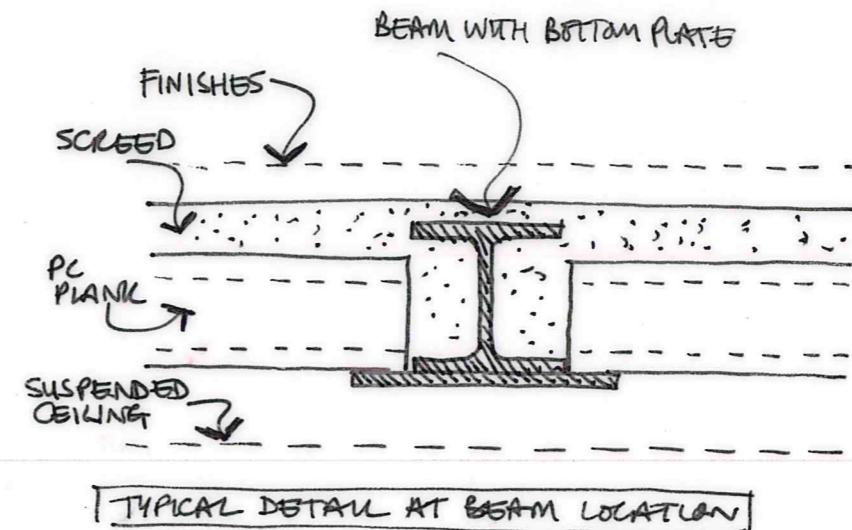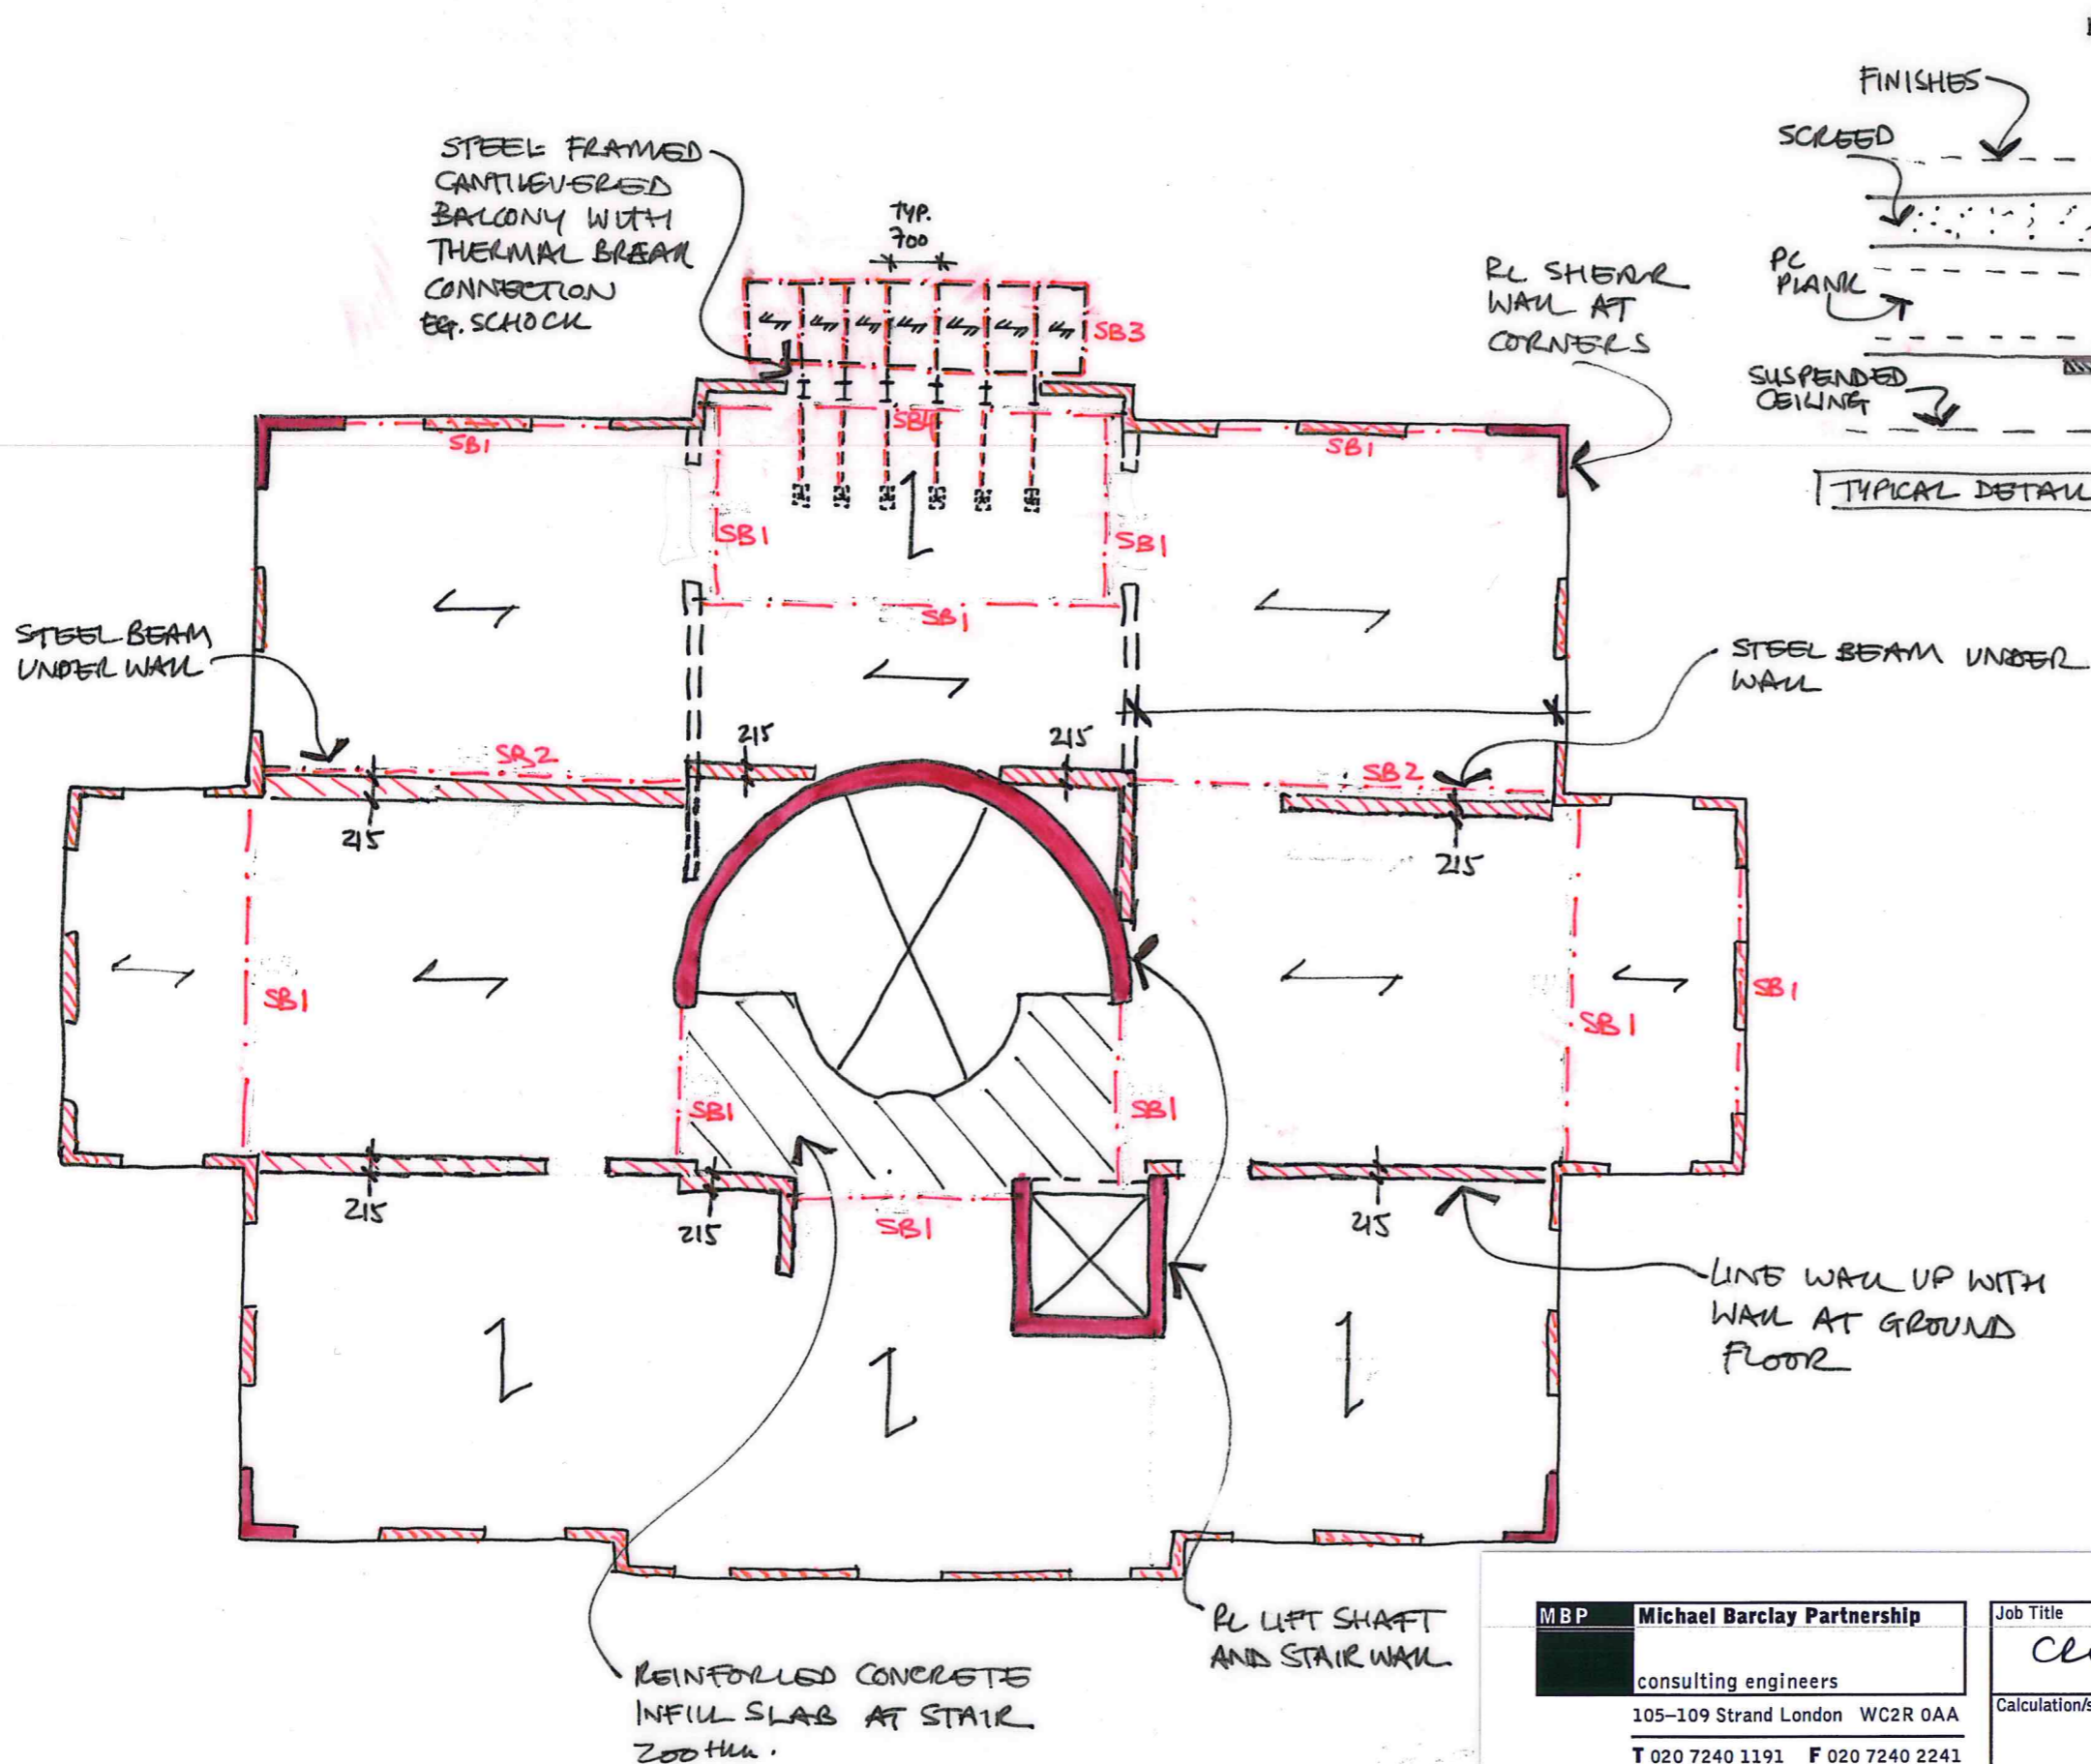

- ALL WALLS MIN 140thk 10N UNO.
- SB 1. 203x60uc with 400x15thk BOTTOM PLATE
2 254x167 uc
3 152x 30 uc.
4 200x100 RHS with 200x15thk BOTTOM PLATE
- ↙ 150thk PRE-CAST HOLLOWCORE PLANK
- PROVIDE WINDPOSTS AT EVERY WINDOW AND DOOR REVEAL.

MBP Michael Barclay Partnership
consulting engineers
105-109 Strand London WC2R 0AA
T 020 7240 1191 F 020 7240 2241
E london@mbp-uk.com





Job Title	Job Number	Sheet Number	Revision
CROSS ACRES	5236	3	
Calculation/sketch Title	Date	Author	Checked
"TRAD'L" SCHEME - FIRST FLOOR PLAN	15.06.12	REM	

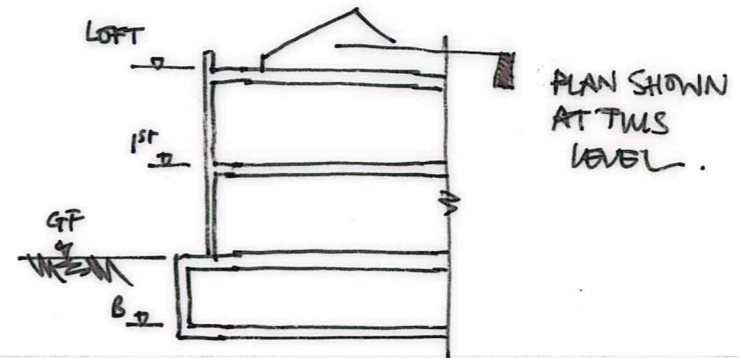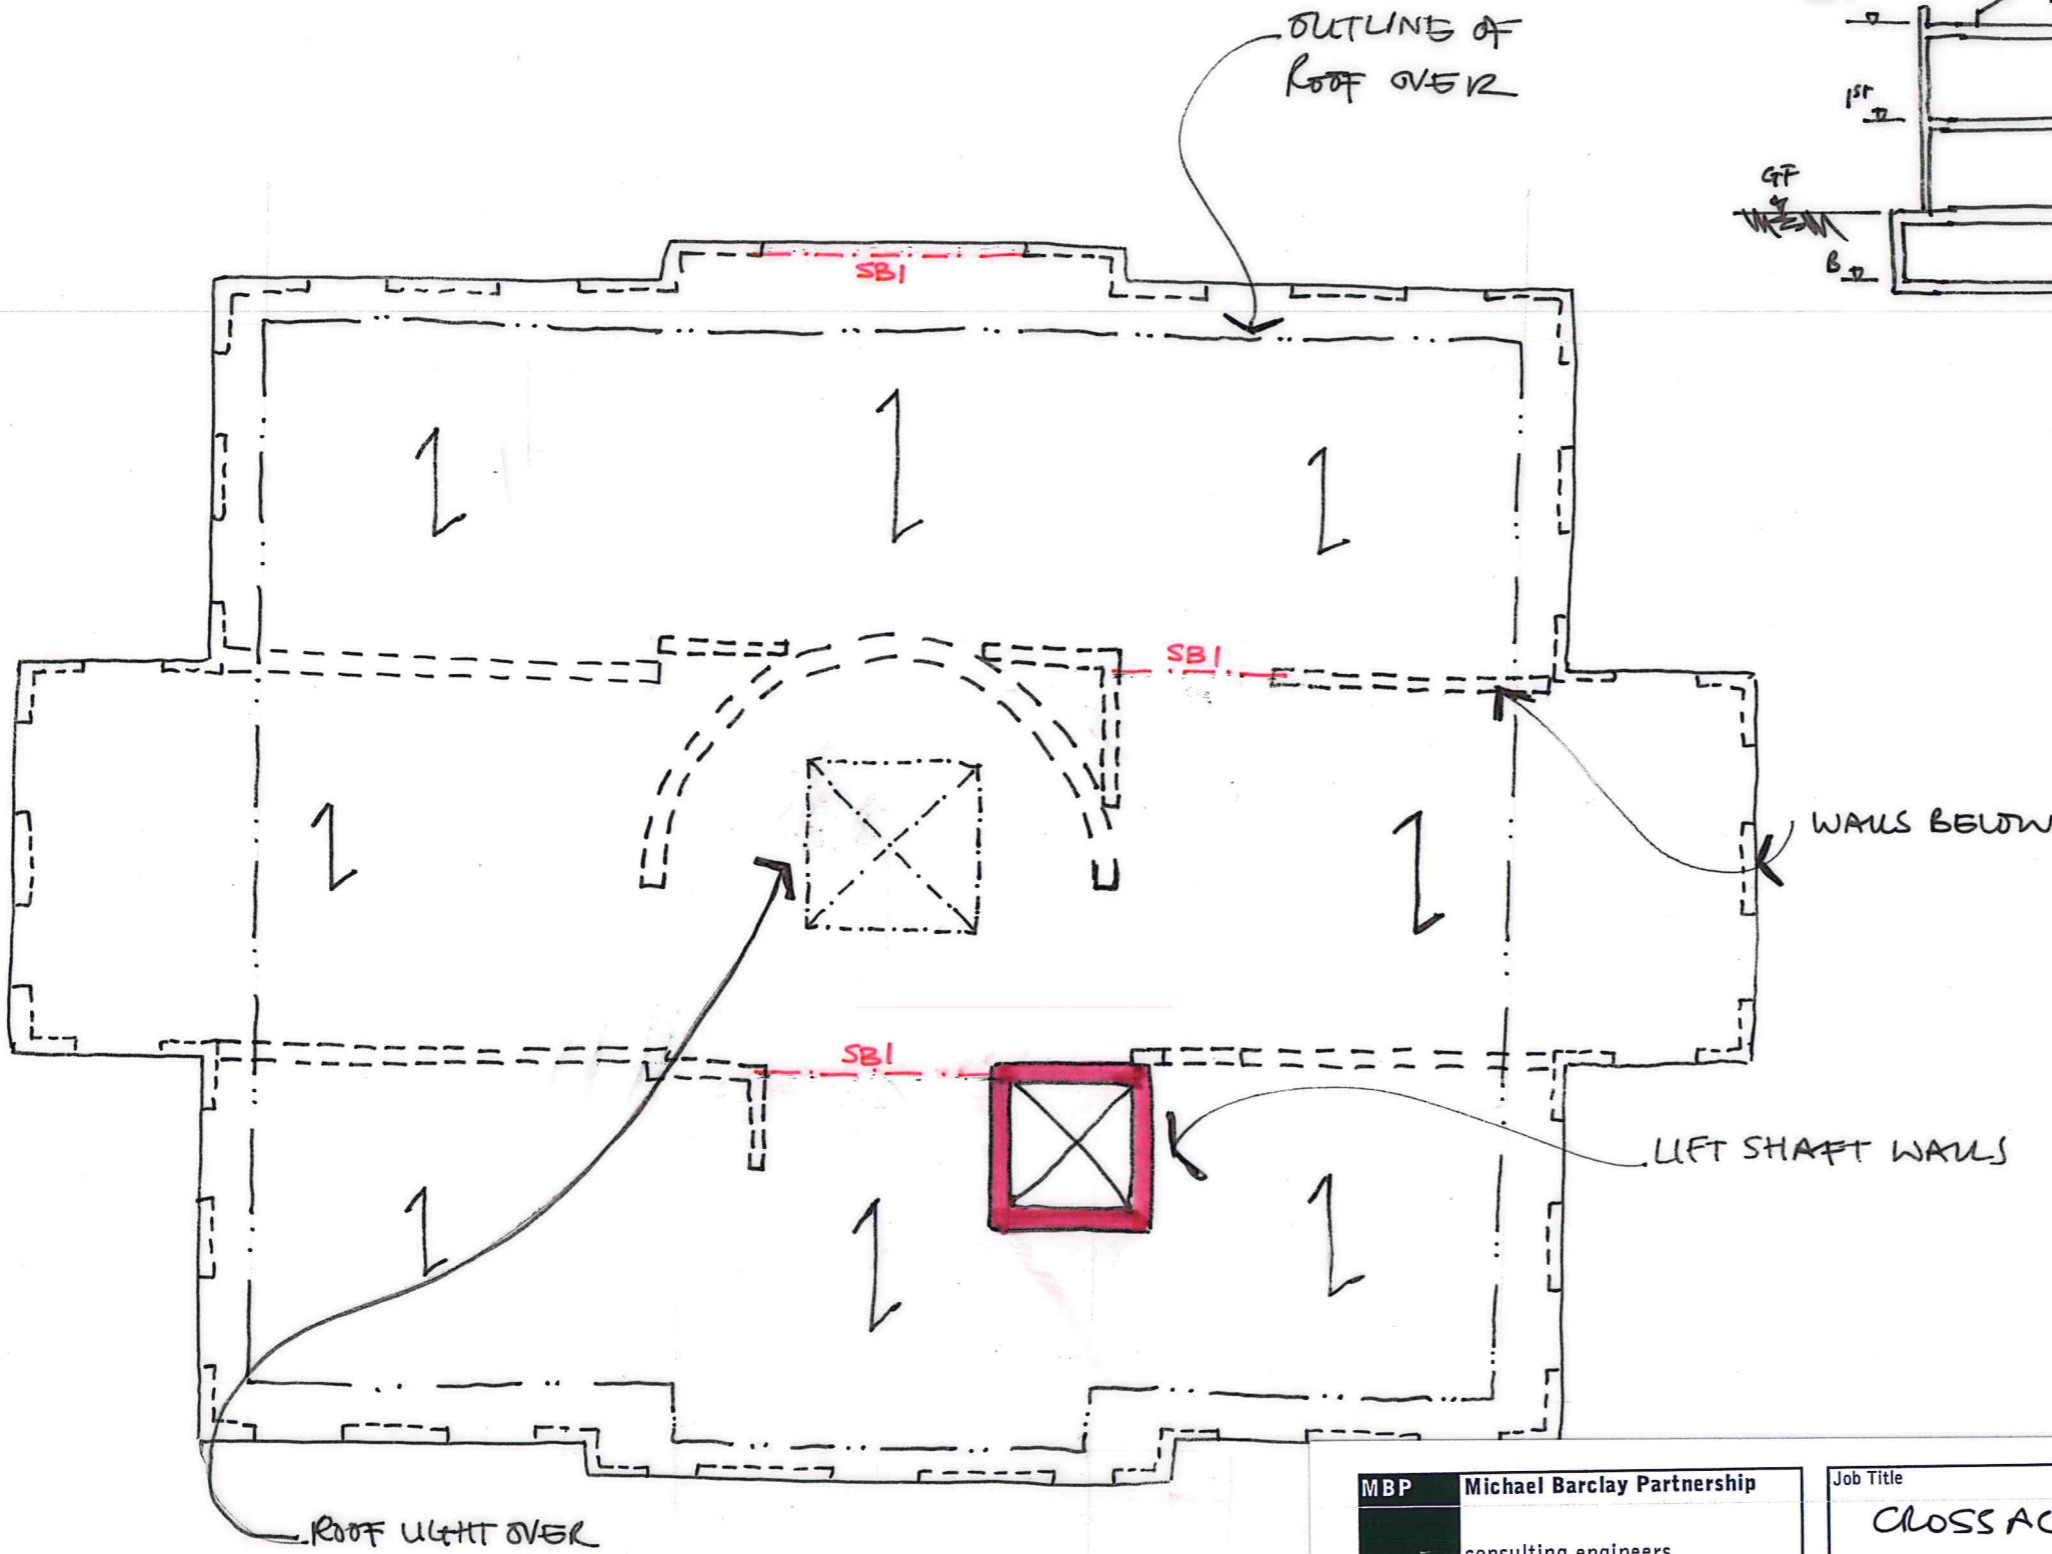 

- SBI 203x60 UC with 400 x 15th BOTTOM PLATE
- ↙ 150 MM PRE-CAST HOLLOWCORE PLANKS.

MBP Michael Barclay Partnership
 consulting engineers
 105-109 Strand London WC2R 0AA
 T 020 7240 1191 F 020 7240 2241
 E london@mbp-uk.com

Job Title	Job Number	Sheet Number	Revision
CROSS CRES	5236	4	
Calculation/sketch Title	Date	Author	Checked
"TRAD'L" SCHEMATIC - LOFT LEVEL PLAN	15-06-12	REM	

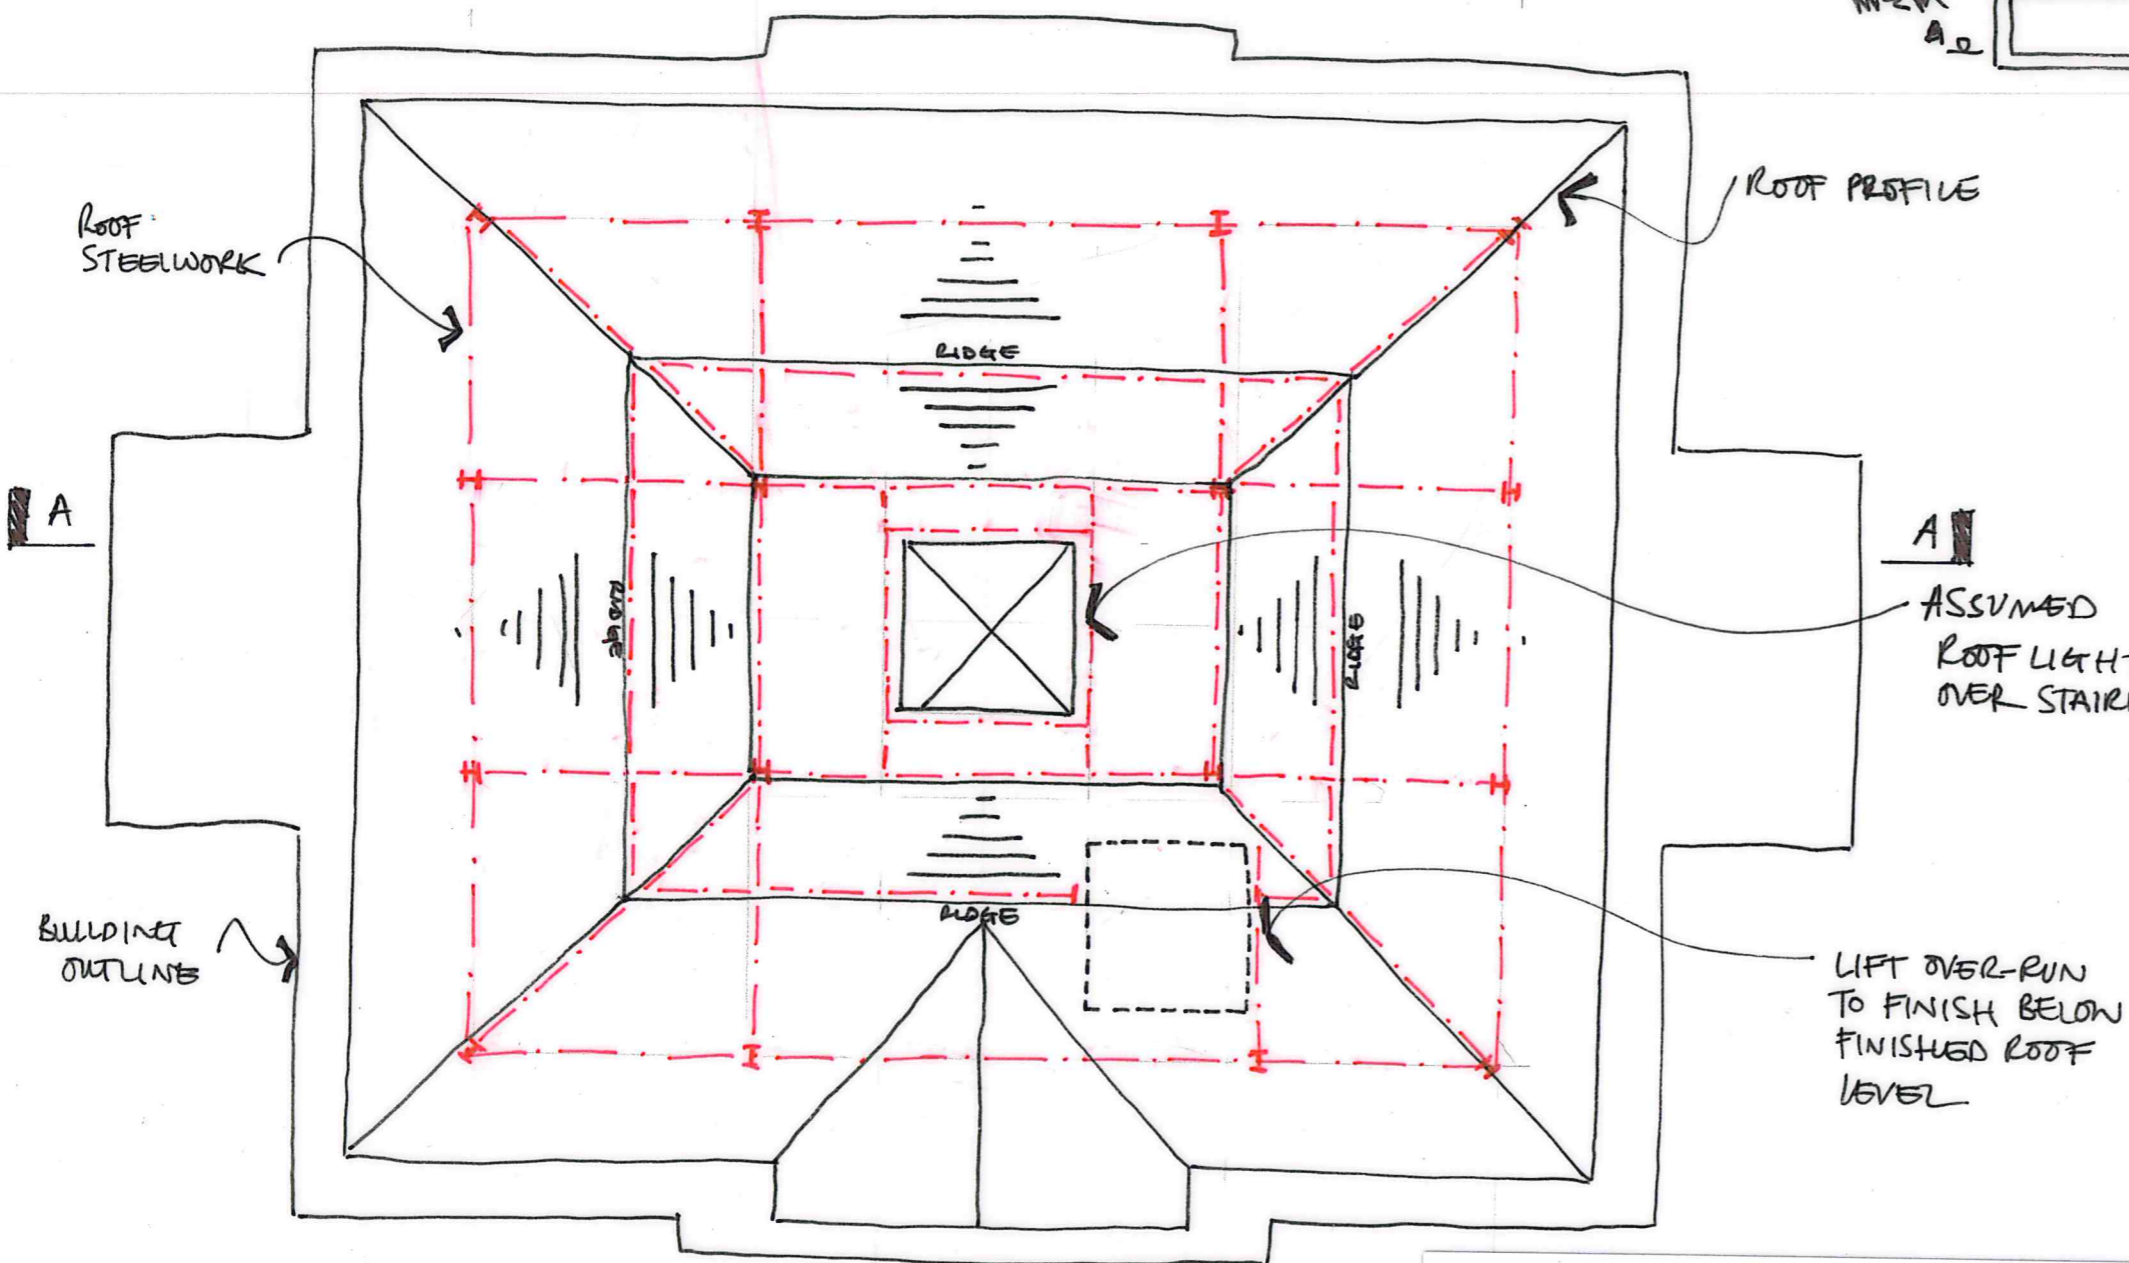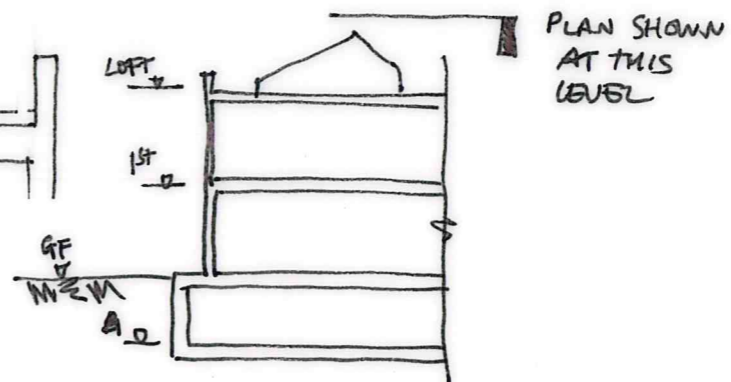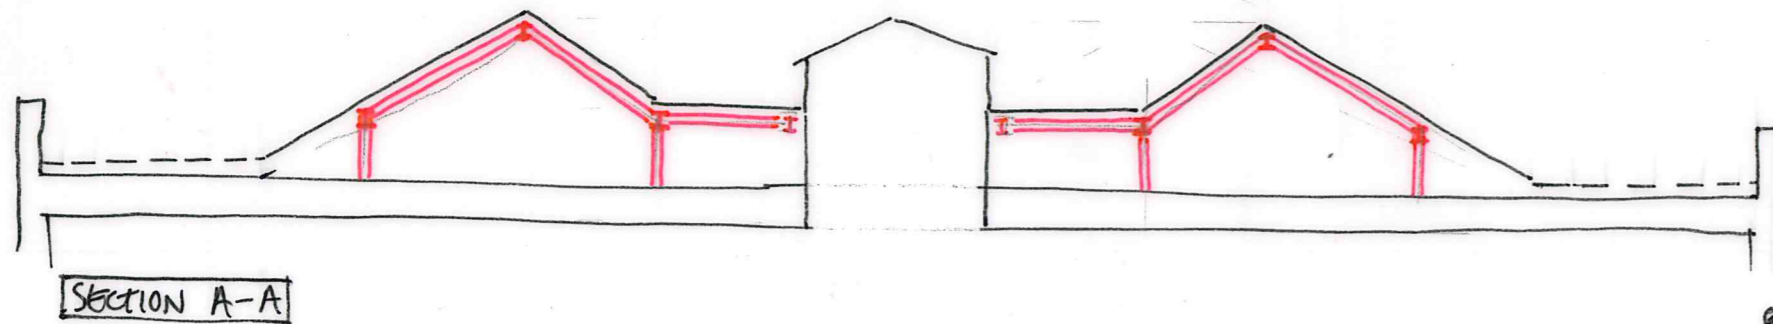 

- ALL ROOF STEELS 152x30 UC. UN6.
- TIMBER INFILL BETWEEN STEELS 50x200dp C16 JOISTS @ 400 o/c.
- ONE LAYER OF 24mm OSB ON TOP OF TIMBER JOISTS.

MBP Michael Barclay Partnership
 consulting engineers
 105-109 Strand London WC2R 0AA
 T 020 7240 1191 F 020 7240 2241
 E london@mbp-uk.com

Job Title	Job Number	Sheet Number	Revision
CROSSAGES	5236	5	
Calculation/sketch Title	Date	Author	Checked
"TRAD'L" SCHEMUS - ROOF PLAN.	15.06.12	KEM	