


Refer to Elevations for additional movement joint locations unable to be illustrated on plans.

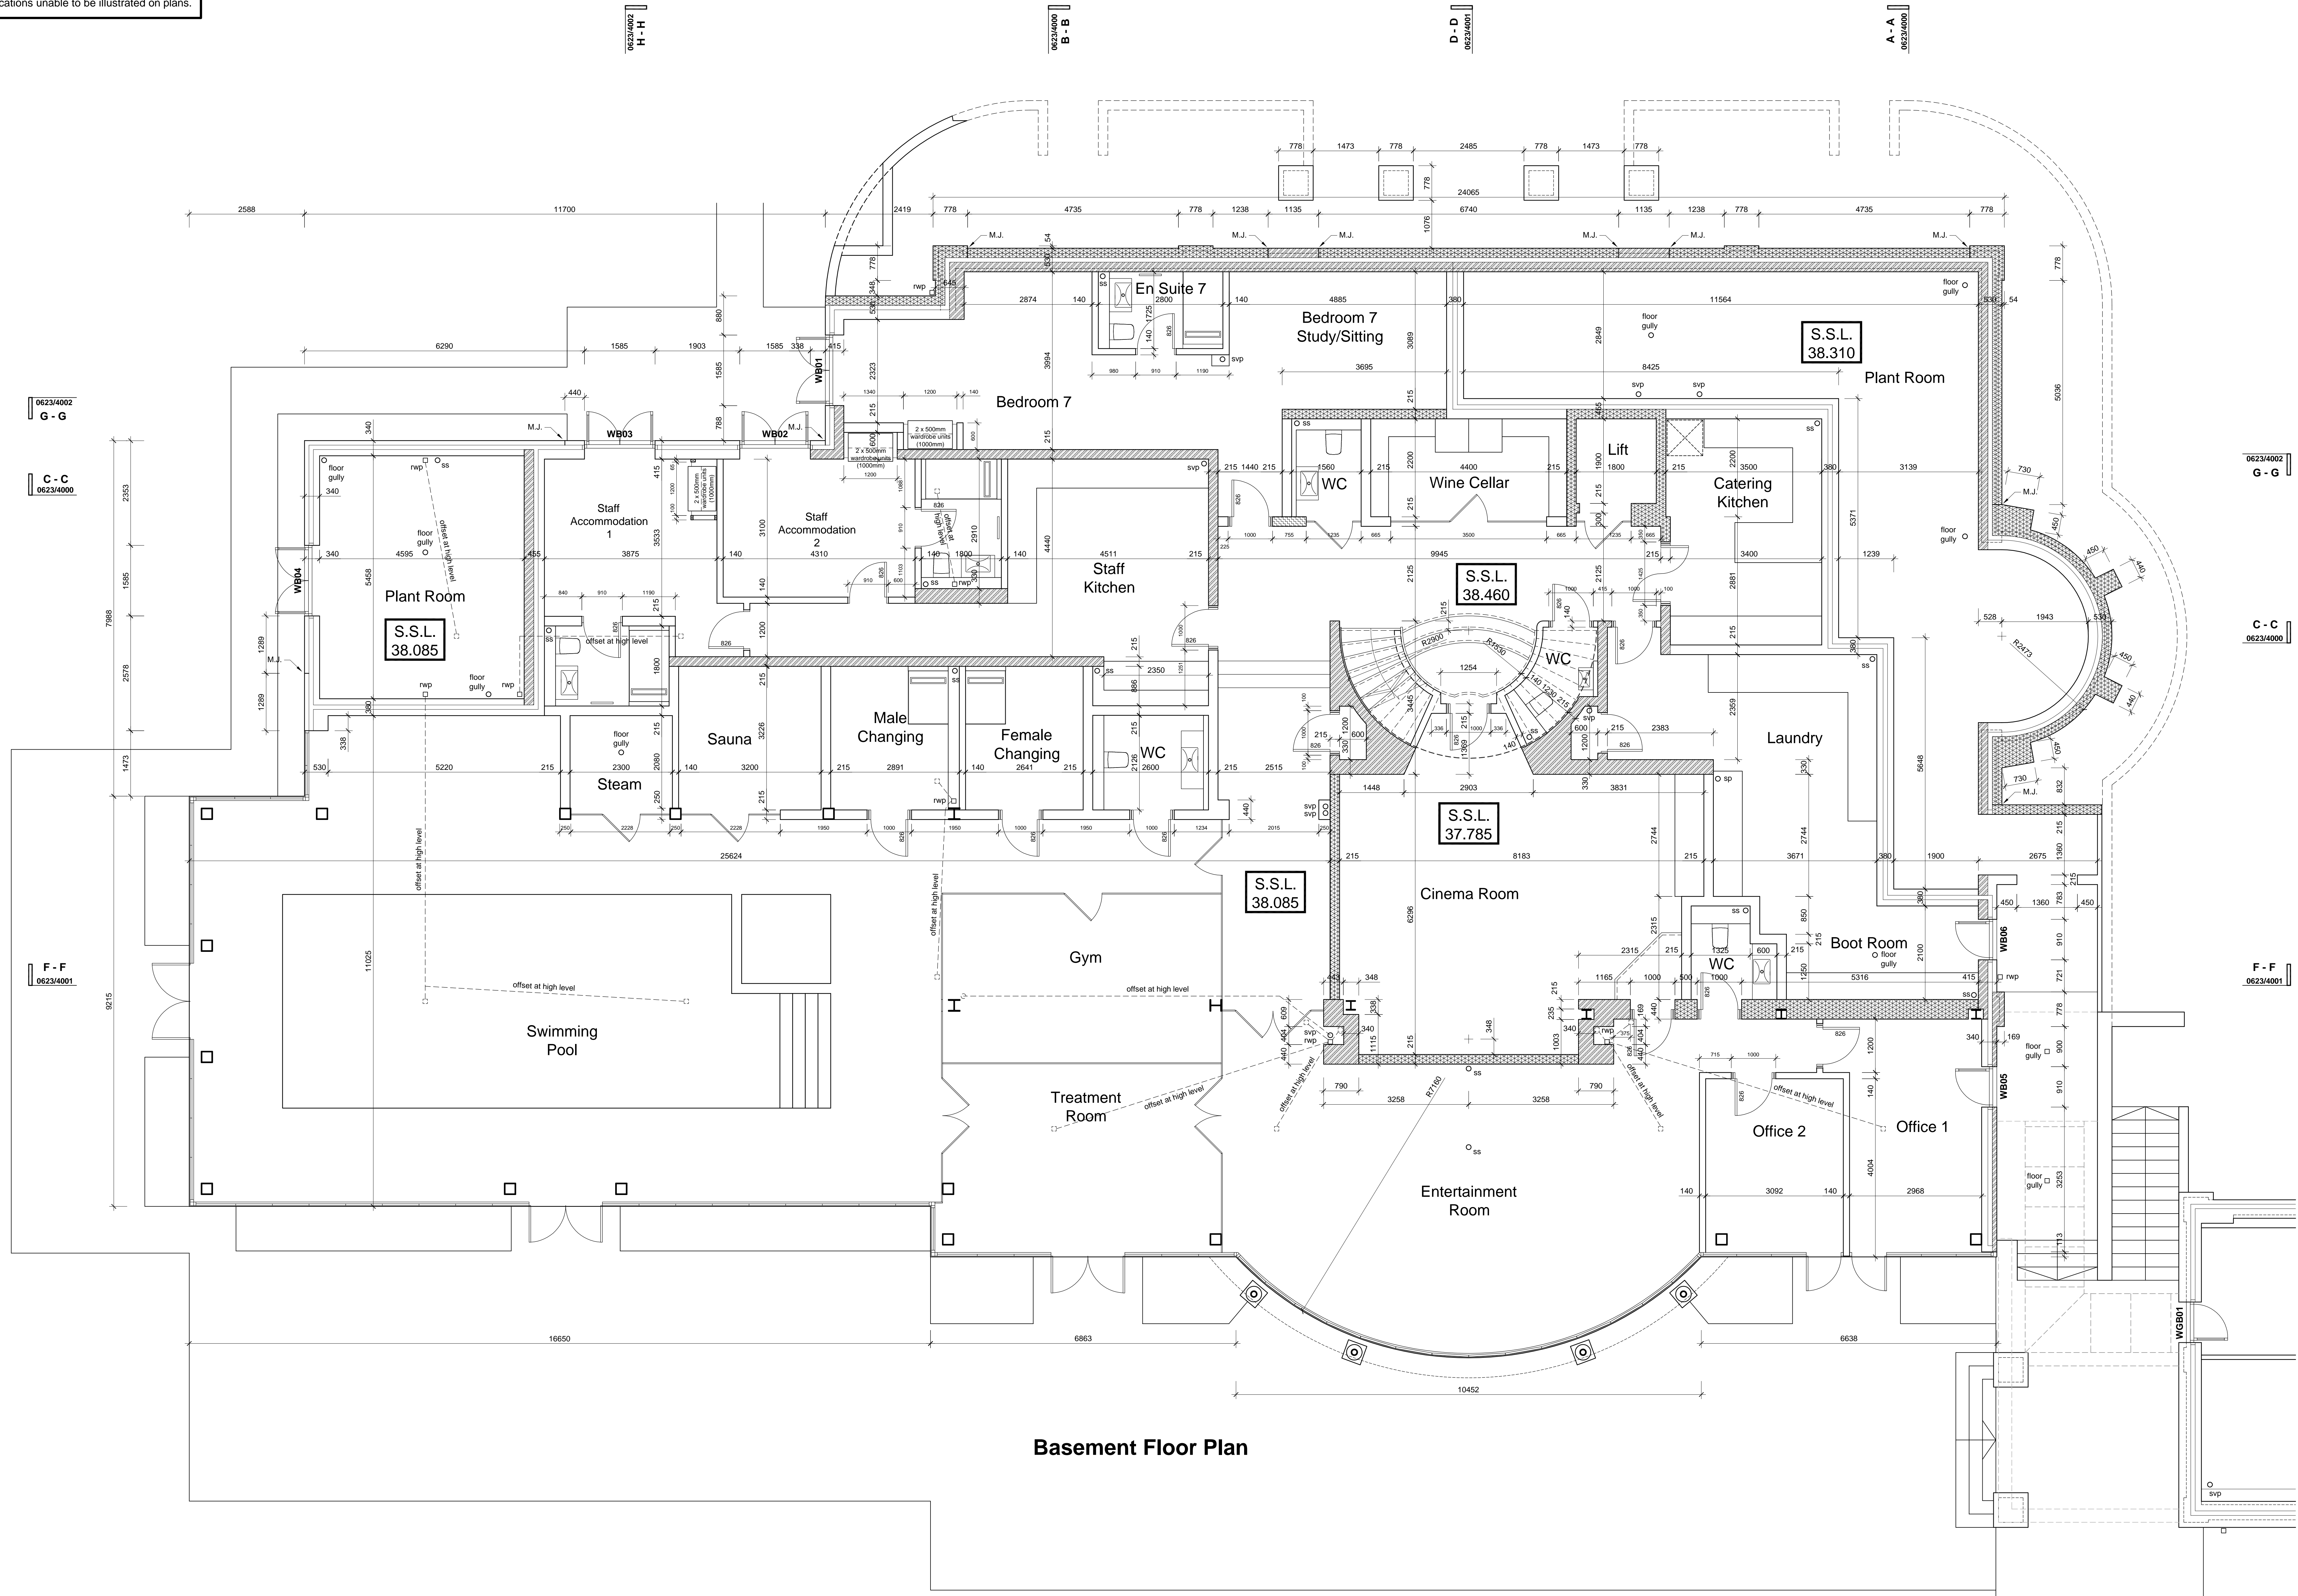

Basement Floor Plan

- C Terrace two's re-routed, downpipes added 13.08.13
floor & wall areas.
- B Structural amendments and dims added. 29.07.13
- A Construction Issue. 09.05.13

Revision Date



Octagon Developments Limited
 War House, Havel Road
 East Molesey, Surrey, KT3 5AY
 T: +44 (0) 208 481 7500
 F: +44 (0) 208 481 7501
 E: octagon@octagon.co.uk
 W: www.octagon.co.uk

Project
Overbye, St Georges Hill
 Title
Basement Plan

Construction		
Scale	Drawn	Date
1:50	sh	Nov, '12
Job number	Drawing number	Revision
0623	2001	C

© Copyright Octagon Developments Limited