


Refer to Elevations for additional movement joint locations unable to be illustrated on plans.

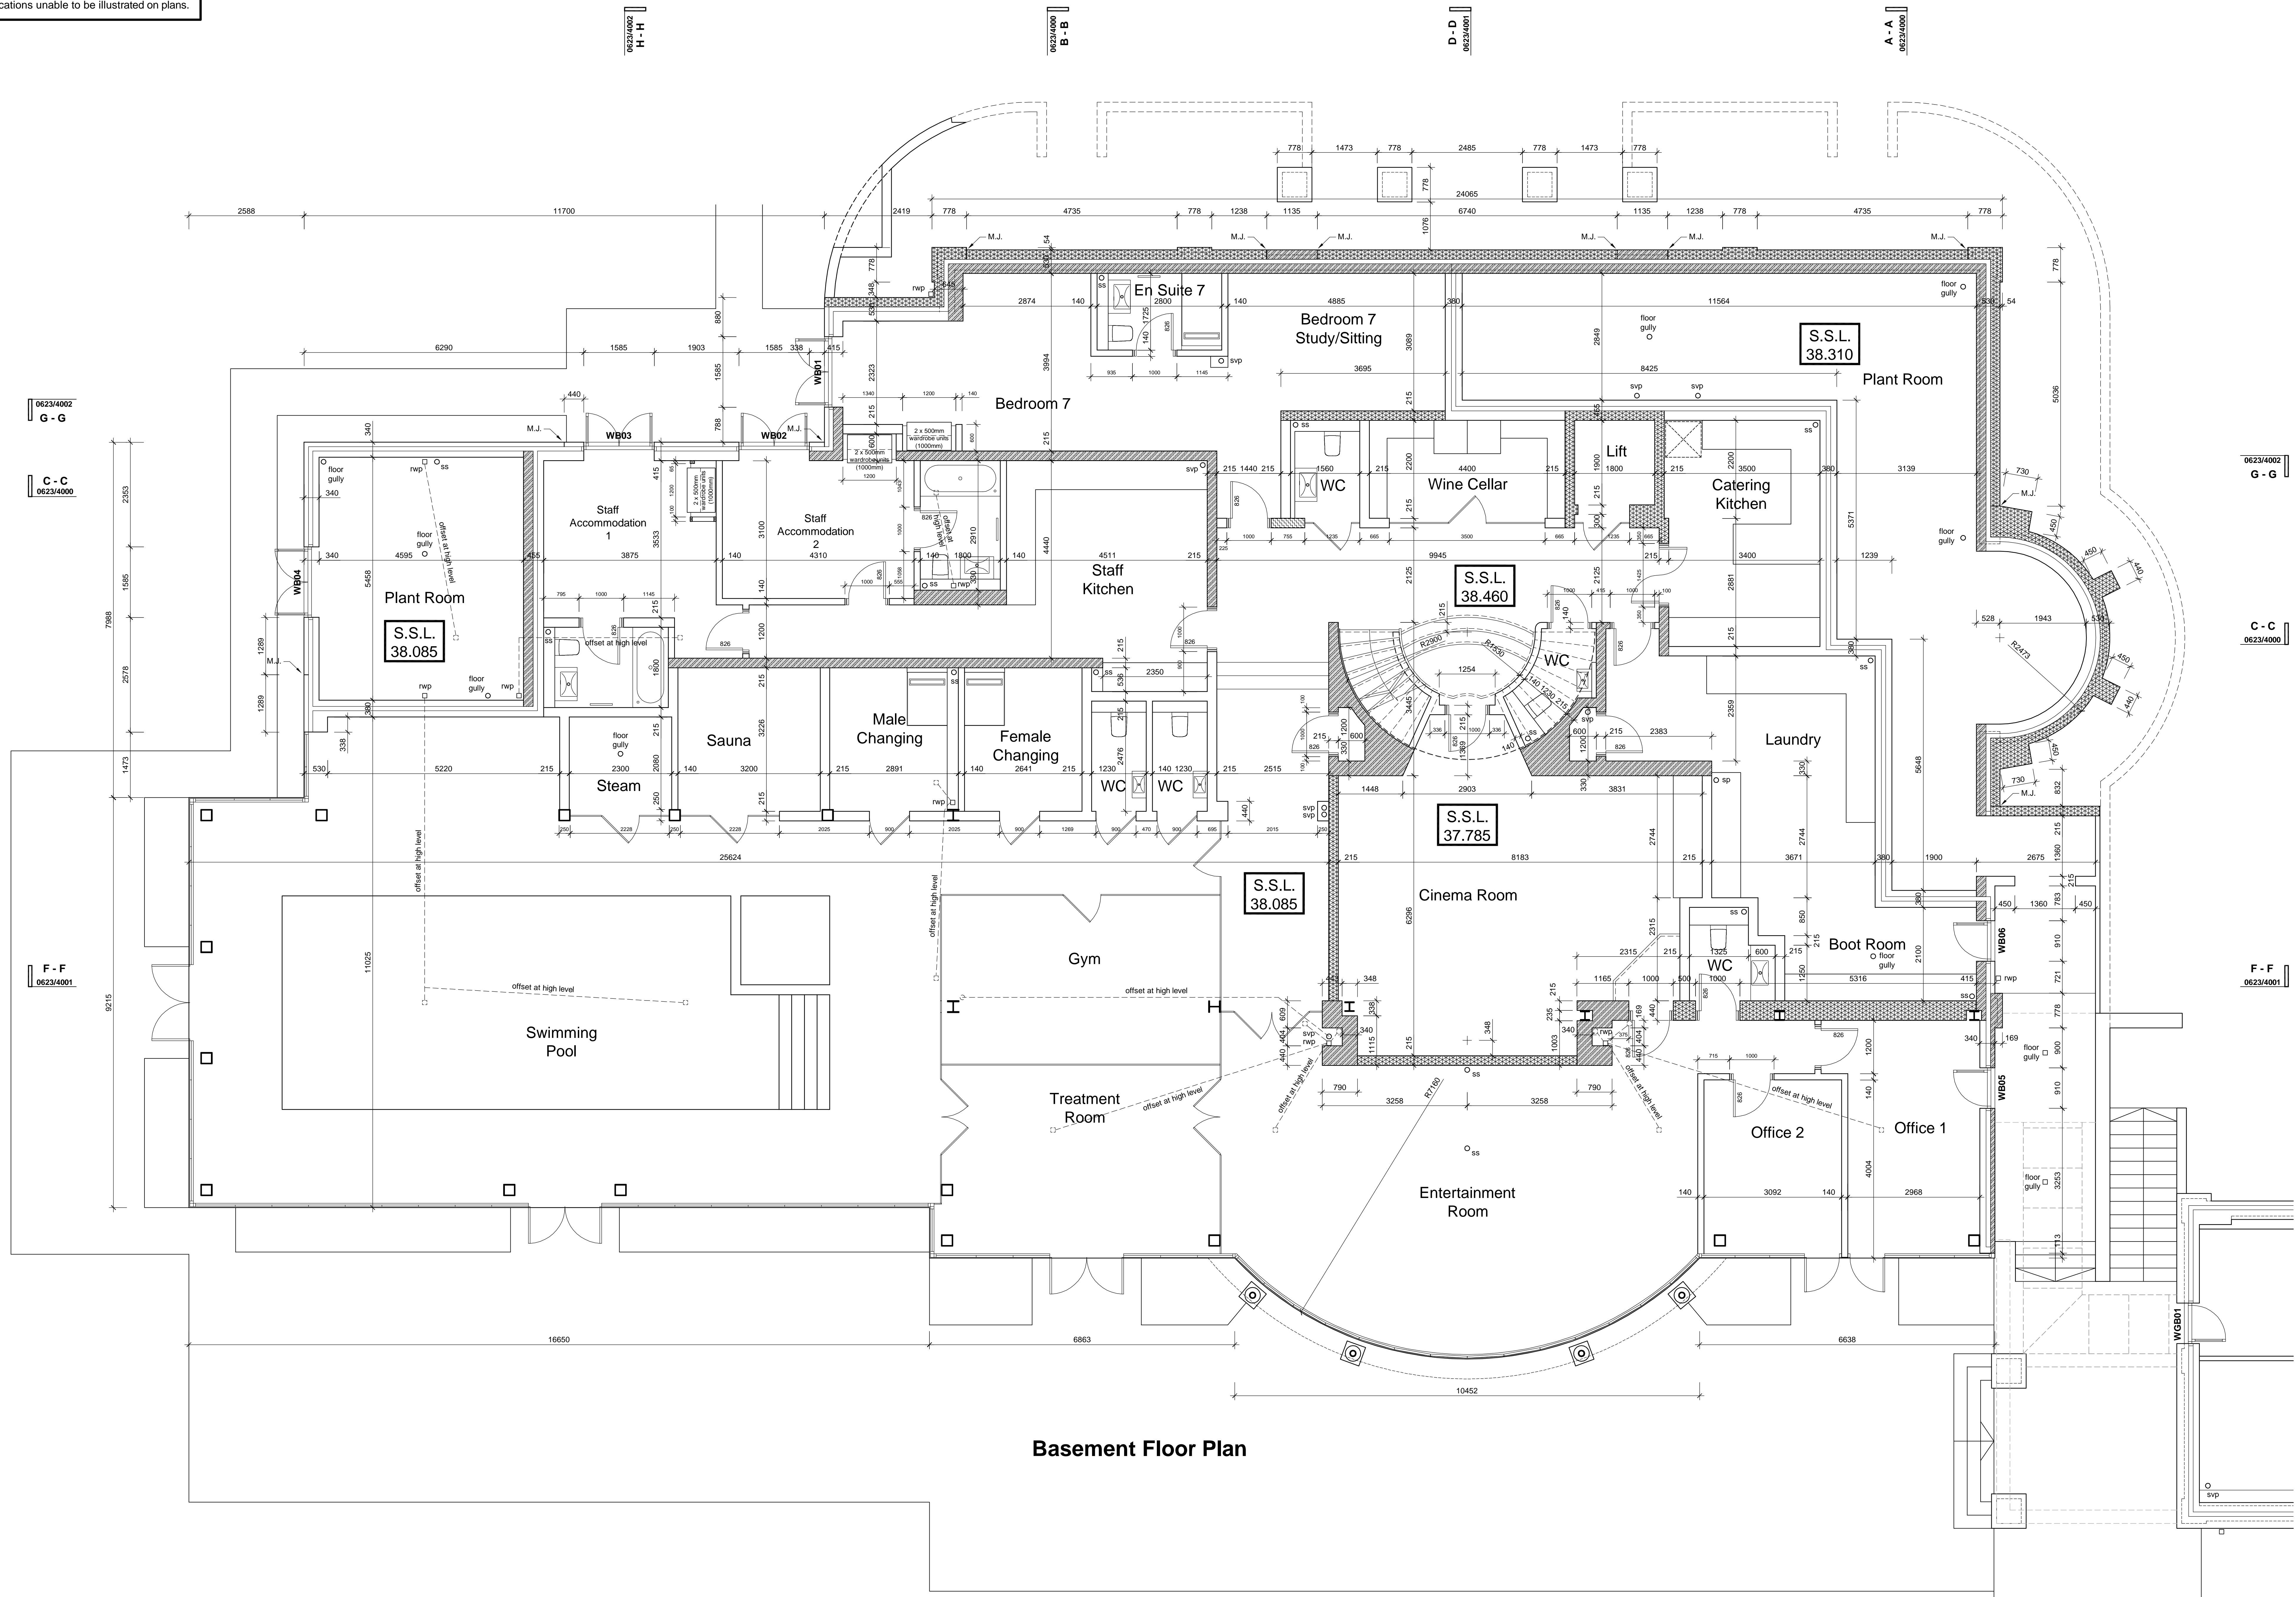

Basement Floor Plan

- D Sacrificial linings added to Staff Accommodation doors 01.10.13
- C Terrace ramp's re-rotted, downpipes added (good & bad areas) 13.08.13
- B Structural amendments and dims added 29.07.13
- A Construction Issue 09.05.13

Revision Date

**OCTAGON**

Octagon Developments Limited  
 Water House, Haverhill Road  
 East Molesey, Surrey, KT8 8AV  
 T: +44 (0) 208 481 7500  
 F: +44 (0) 208 481 7501  
 E: octagon@octagon.co.uk  
 W: www.octagon.co.uk

Project  
**Overbye, St Georges Hill**  
 Title  
**Basement Plan**

Status

Construction	Drawn	Date
1:50	sh	Nov. '12
Job number	Drawing number	Revision
0623	2001	D

© Copyright Octagon Developments Limited