


Refer to Elevations for additional movement joint locations unable to be illustrated on plans.

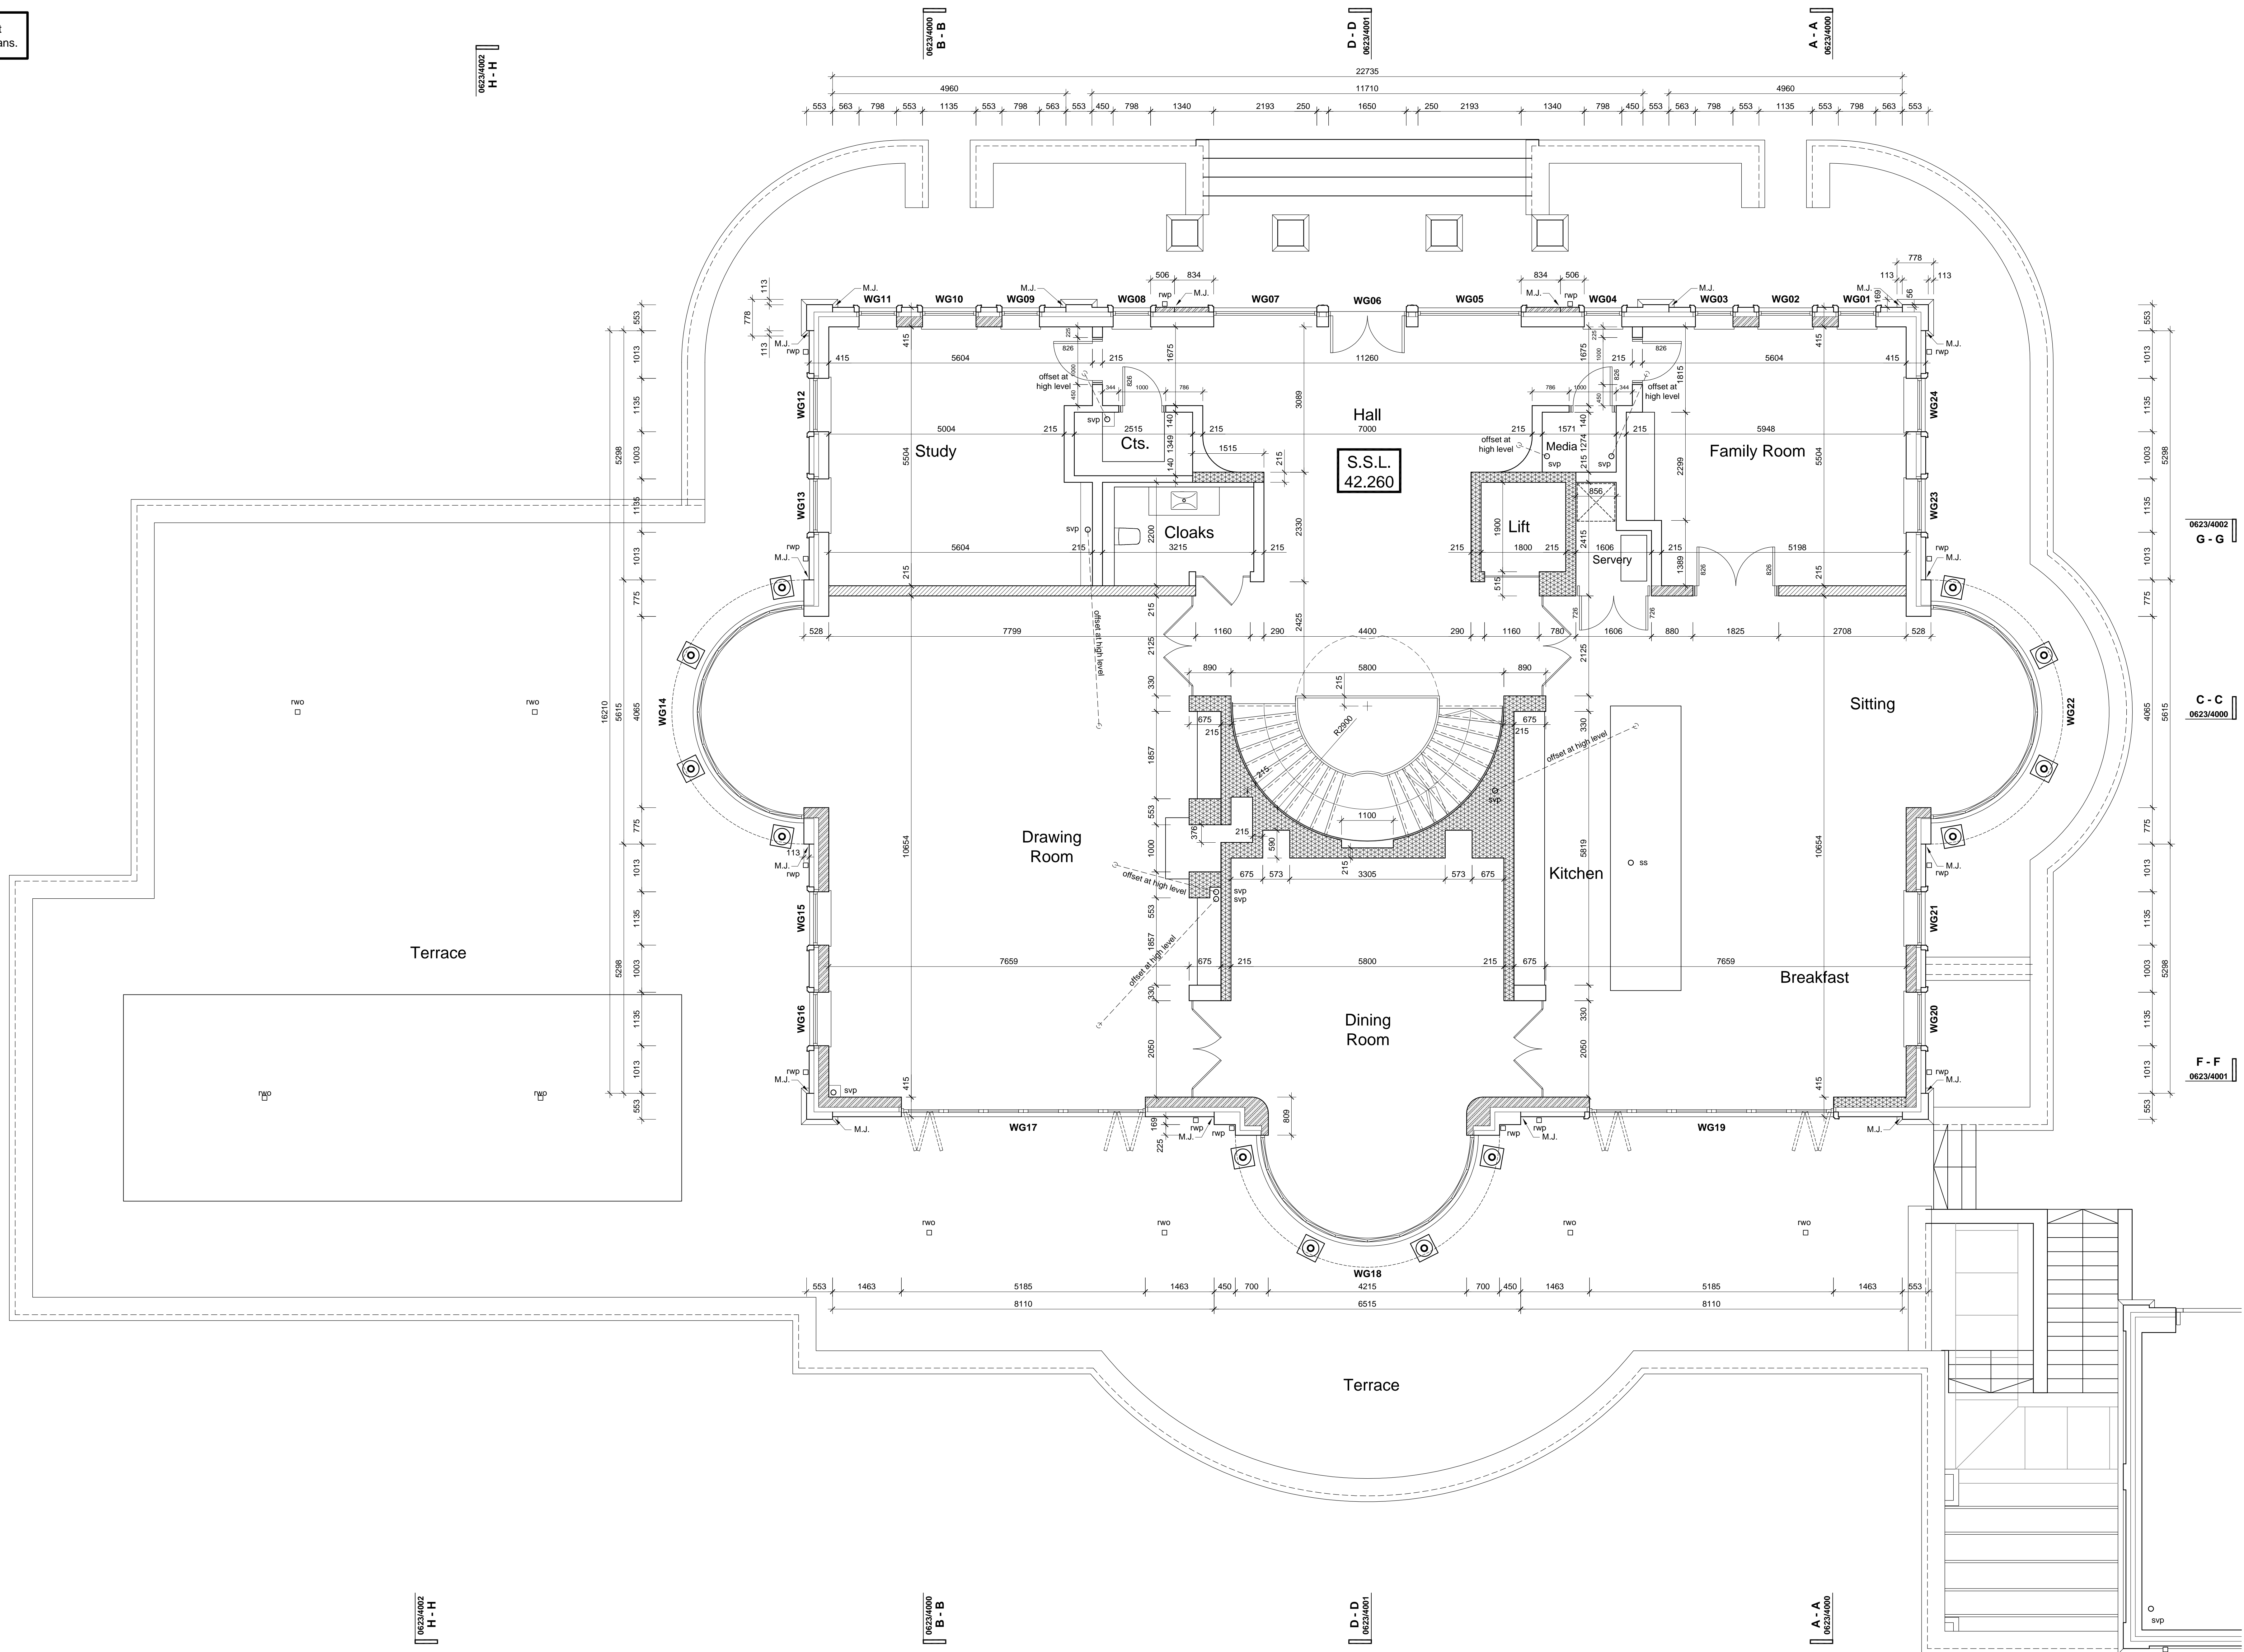

B	Dims added.	29.07.13
A	Construction Issue.	09.05.13

Revision _____ Date _____



Octagon Developments Limited
 War House, Hazel Road
 East Molesey, Surrey, KT8 5AY
 T: +44 (0) 208 481 7500
 F: +44 (0) 208 481 7501
 E: octagon@octagon.co.uk
 W: www.octagon.co.uk

Project
Overbye, St Georges Hill
 Title
Ground Floor Plan

Status		
Construction		
Scale	Drawn	Date
1:50	sh	Nov. '12
Job number	Drawing number	Revision
0623	2002	B
© Copyright Octagon Developments Limited		