

Refer to Elevations for additional movement joint locations unable to be illustrated on plans.

0623/4002
G - G

0623/4000
C - C


0623/4001
F - F

0623/4002
H - H

0623/4000
B - B

0623/4001
D - D

0623/4000
A - A

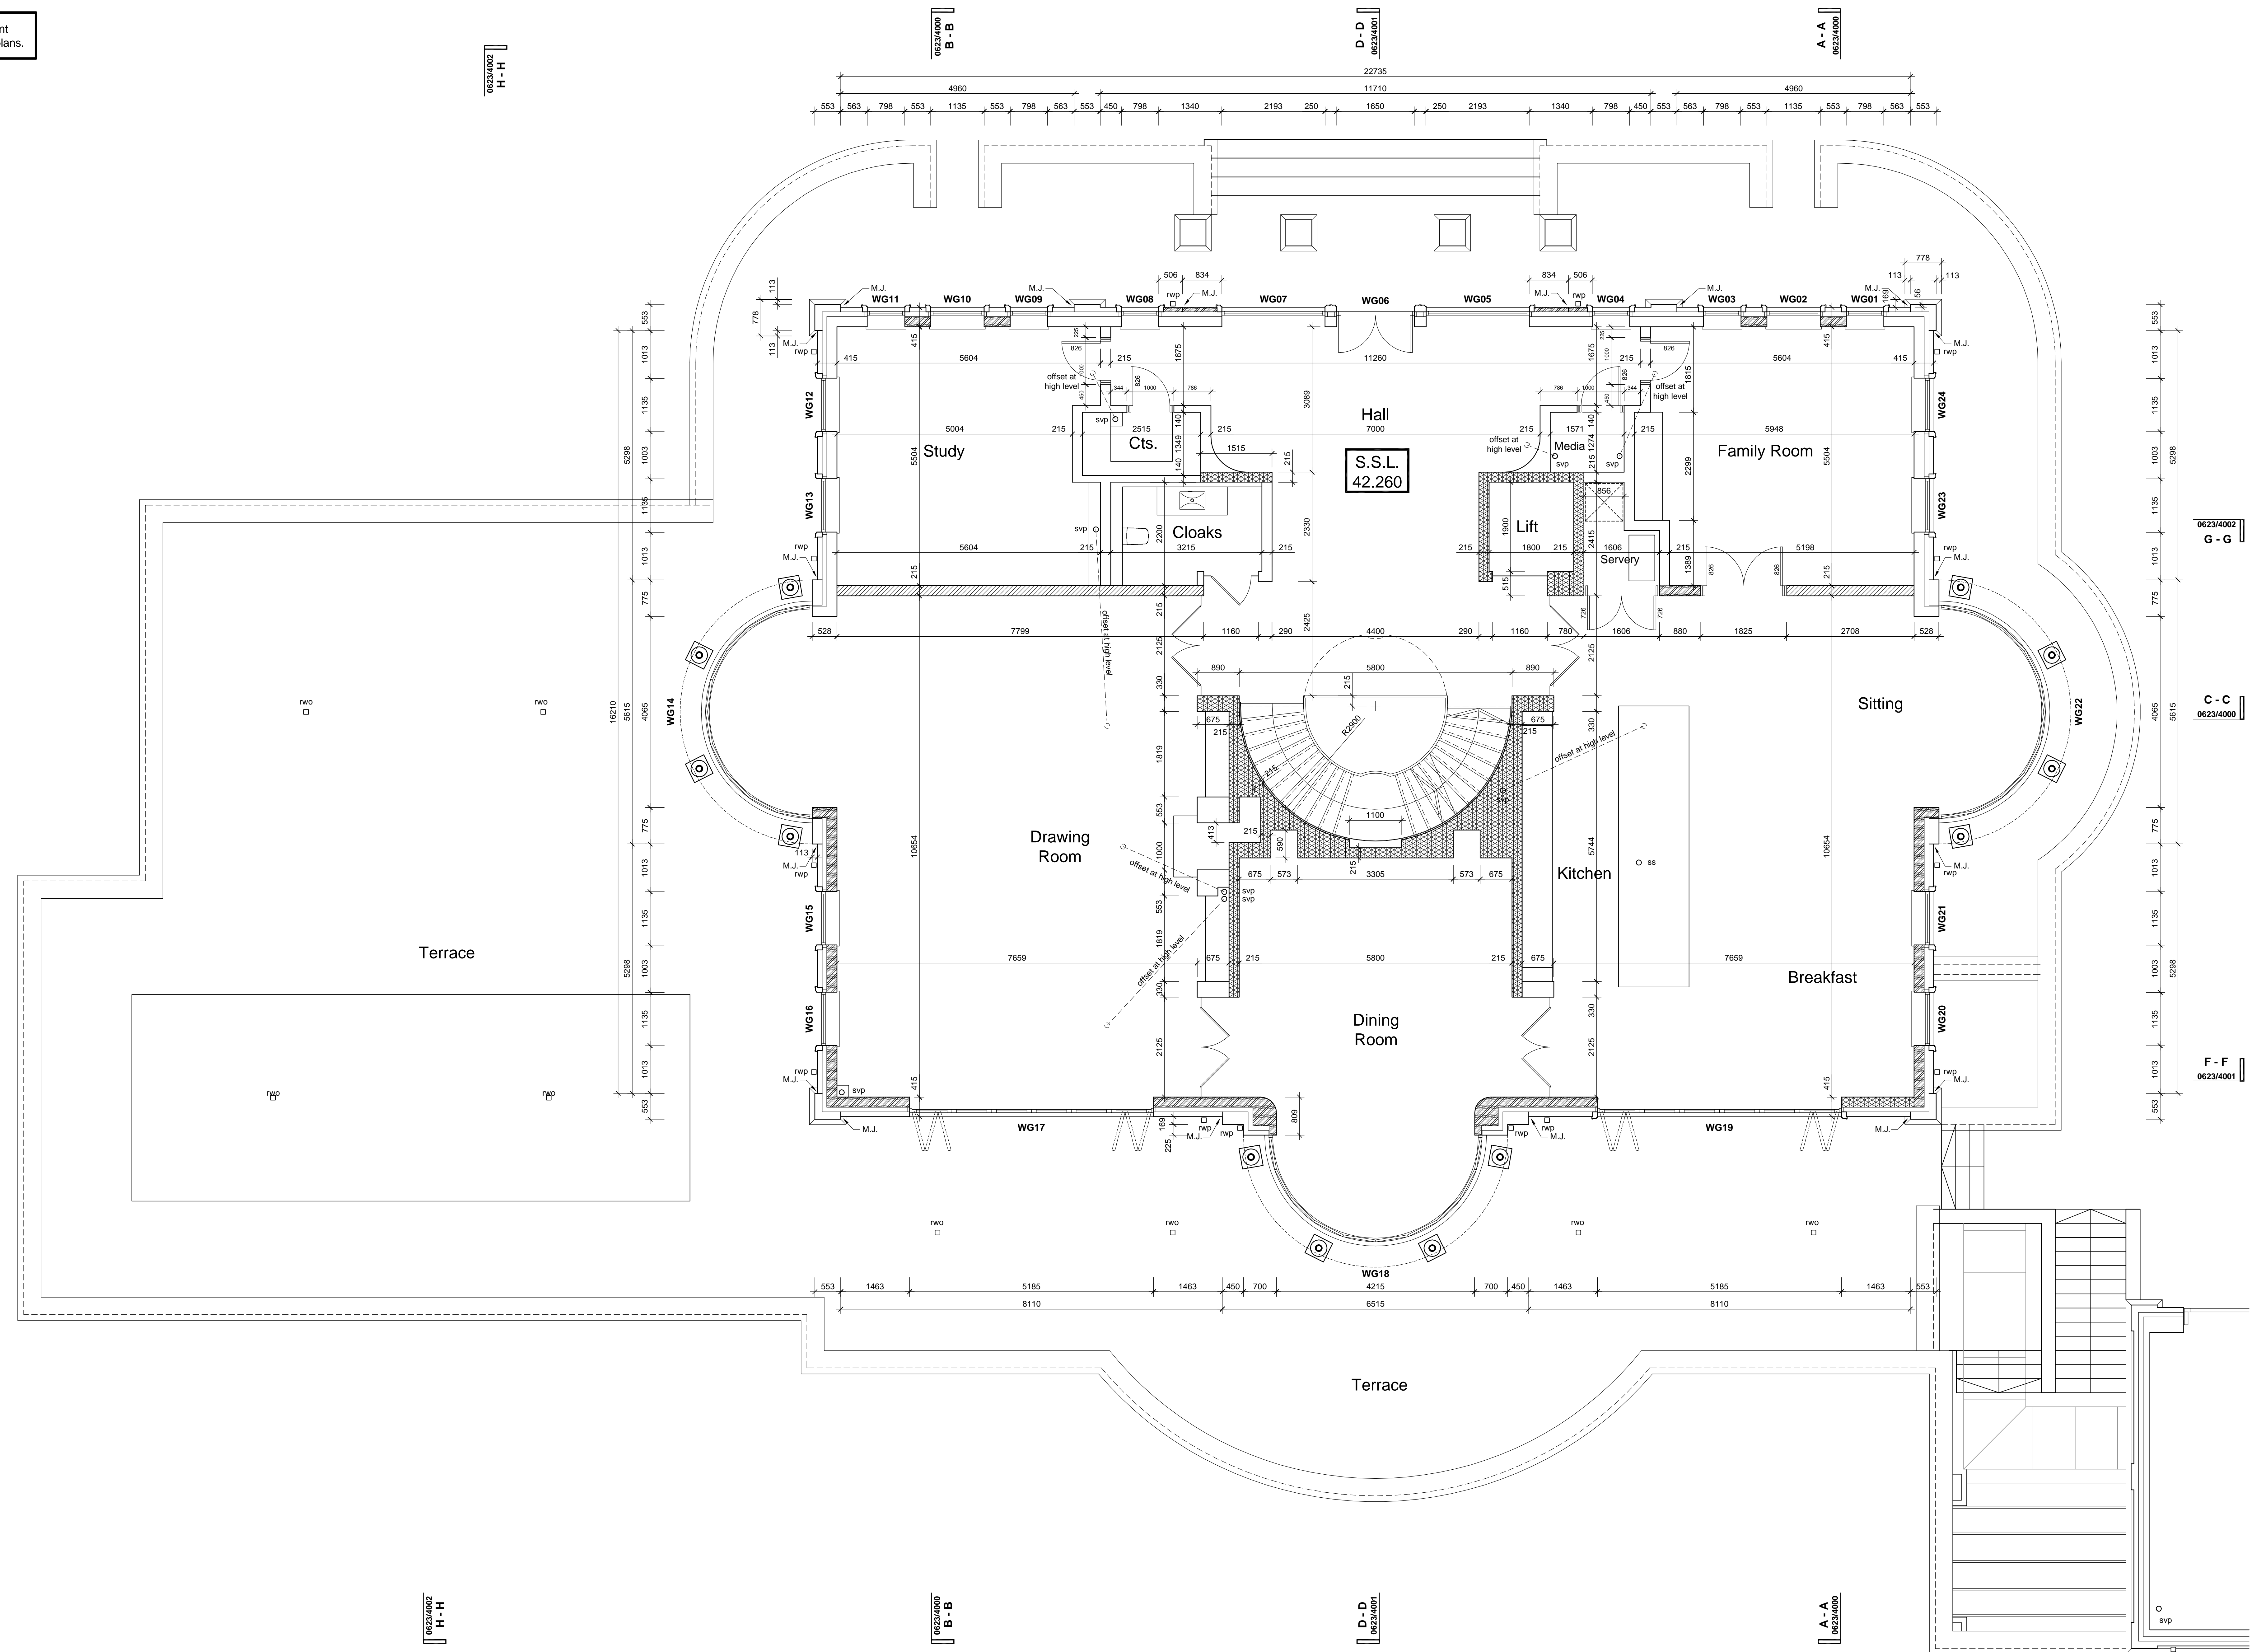

0623/4002
G - G

0623/4000
C - C

0623/4001
F - F

0623/4002
H - H

0623/4000
B - B

0623/4001
D - D

0623/4000
A - A

C	Dining Room doors with amended.	01.10.13
B	Dims added.	29.07.13
A	Construction Issue.	09.05.13

Revision	Date
----------	------



Octagon Developments Limited
 Water House, Hazel Road
 East Molesey, Surrey, KT8 5AY
 T: +44 (0) 208 481 7500
 F: +44 (0) 208 481 7501
 E: octagon@octagon.co.uk
 W: www.octagon.co.uk

Project
Overbye, St Georges Hill
 Title
Ground Floor Plan

Construction		
Scale	Drawn	Date
1:50	sh	Nov. '12
Job number	Drawing number	Revision
0623	2002	C

© Copyright Octagon Developments Limited