




Front Elevation (North East)

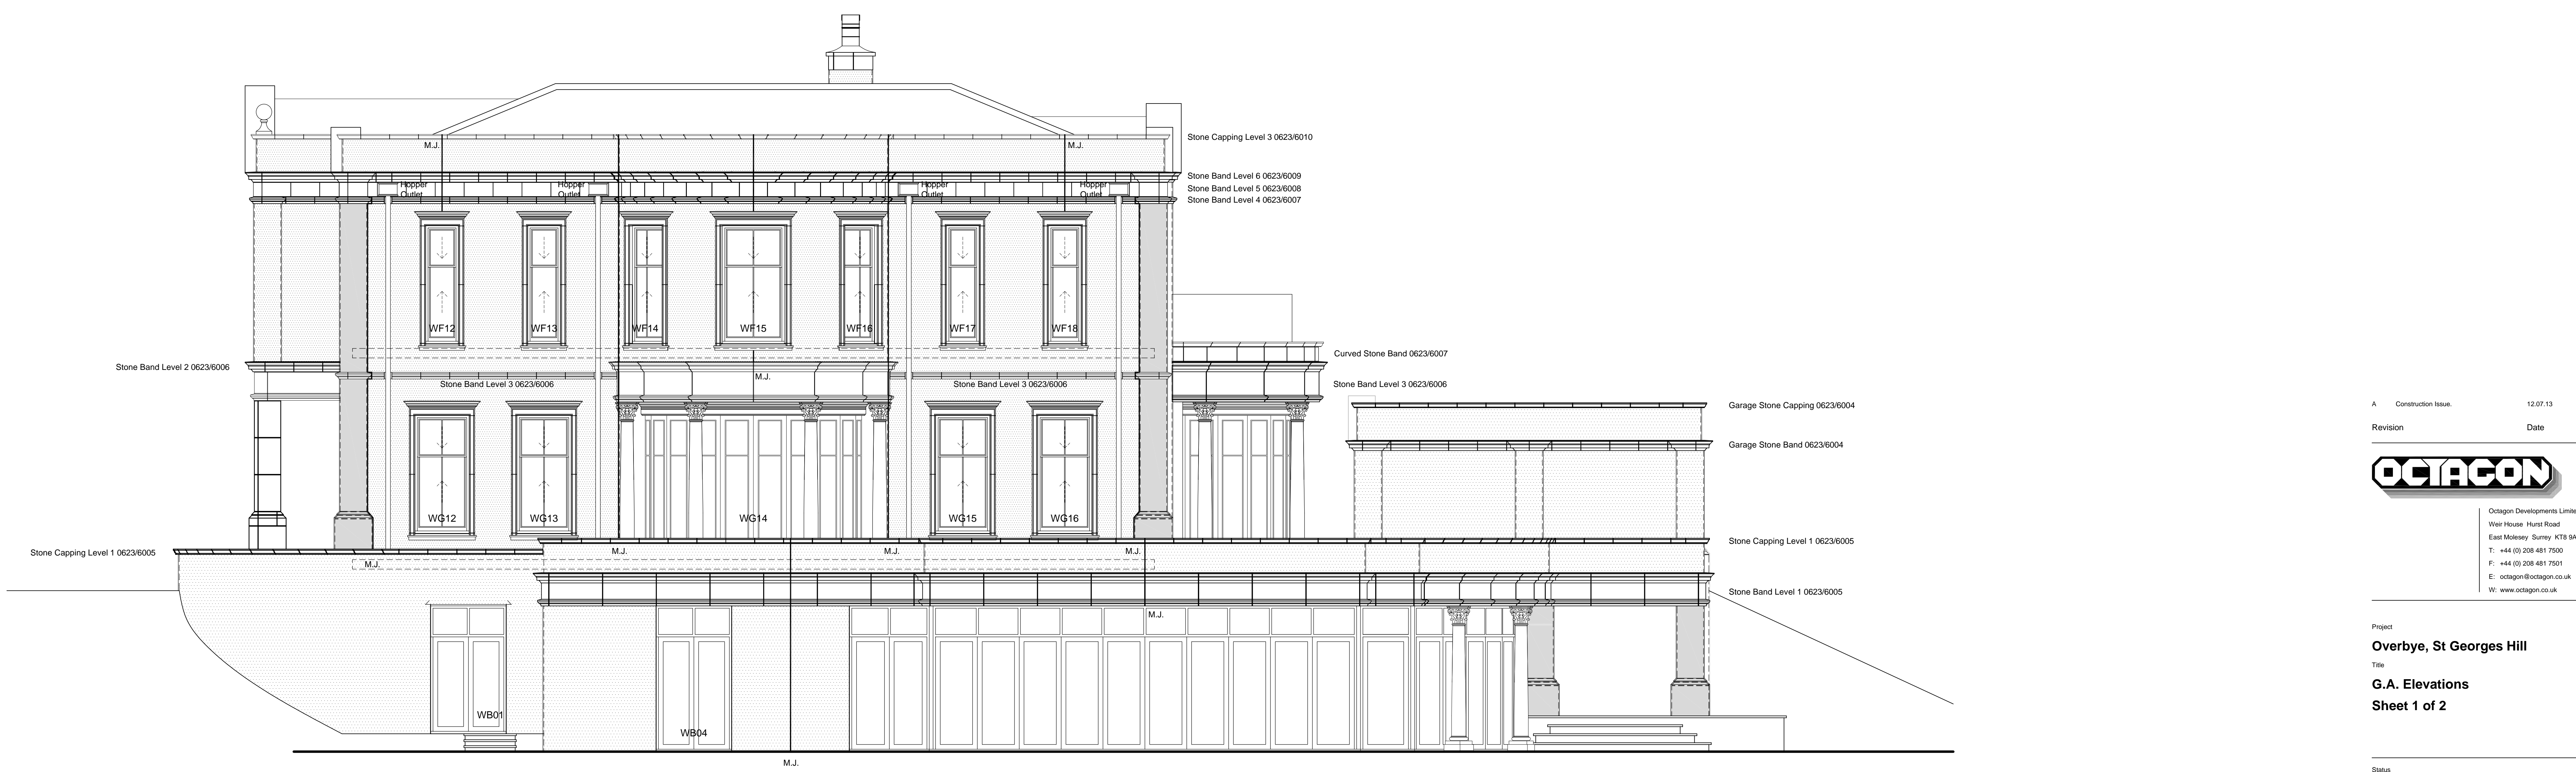

Side Elevation (North West)

A	Construction Issue.	12.07.13
	Revision	Date



Octagon Developments Limited
 War House, Hazel Road
 East Molesey, Surrey, KT8 9AY
 T: +44 (0) 208 481 7500
 F: +44 (0) 208 481 7501
 E: octagon@octagon.co.uk
 W: www.octagon.co.uk

Project
Overbye, St Georges Hill
 Title
G.A. Elevations
 Sheet 1 of 2

Construction		
Scale	Drawn	Date
1:50	sh	Jan. '13
Job number	Drawing number	Revision
0623	3000	A
© Copyright Octagon Developments Limited		