


Front Elevation (North East)

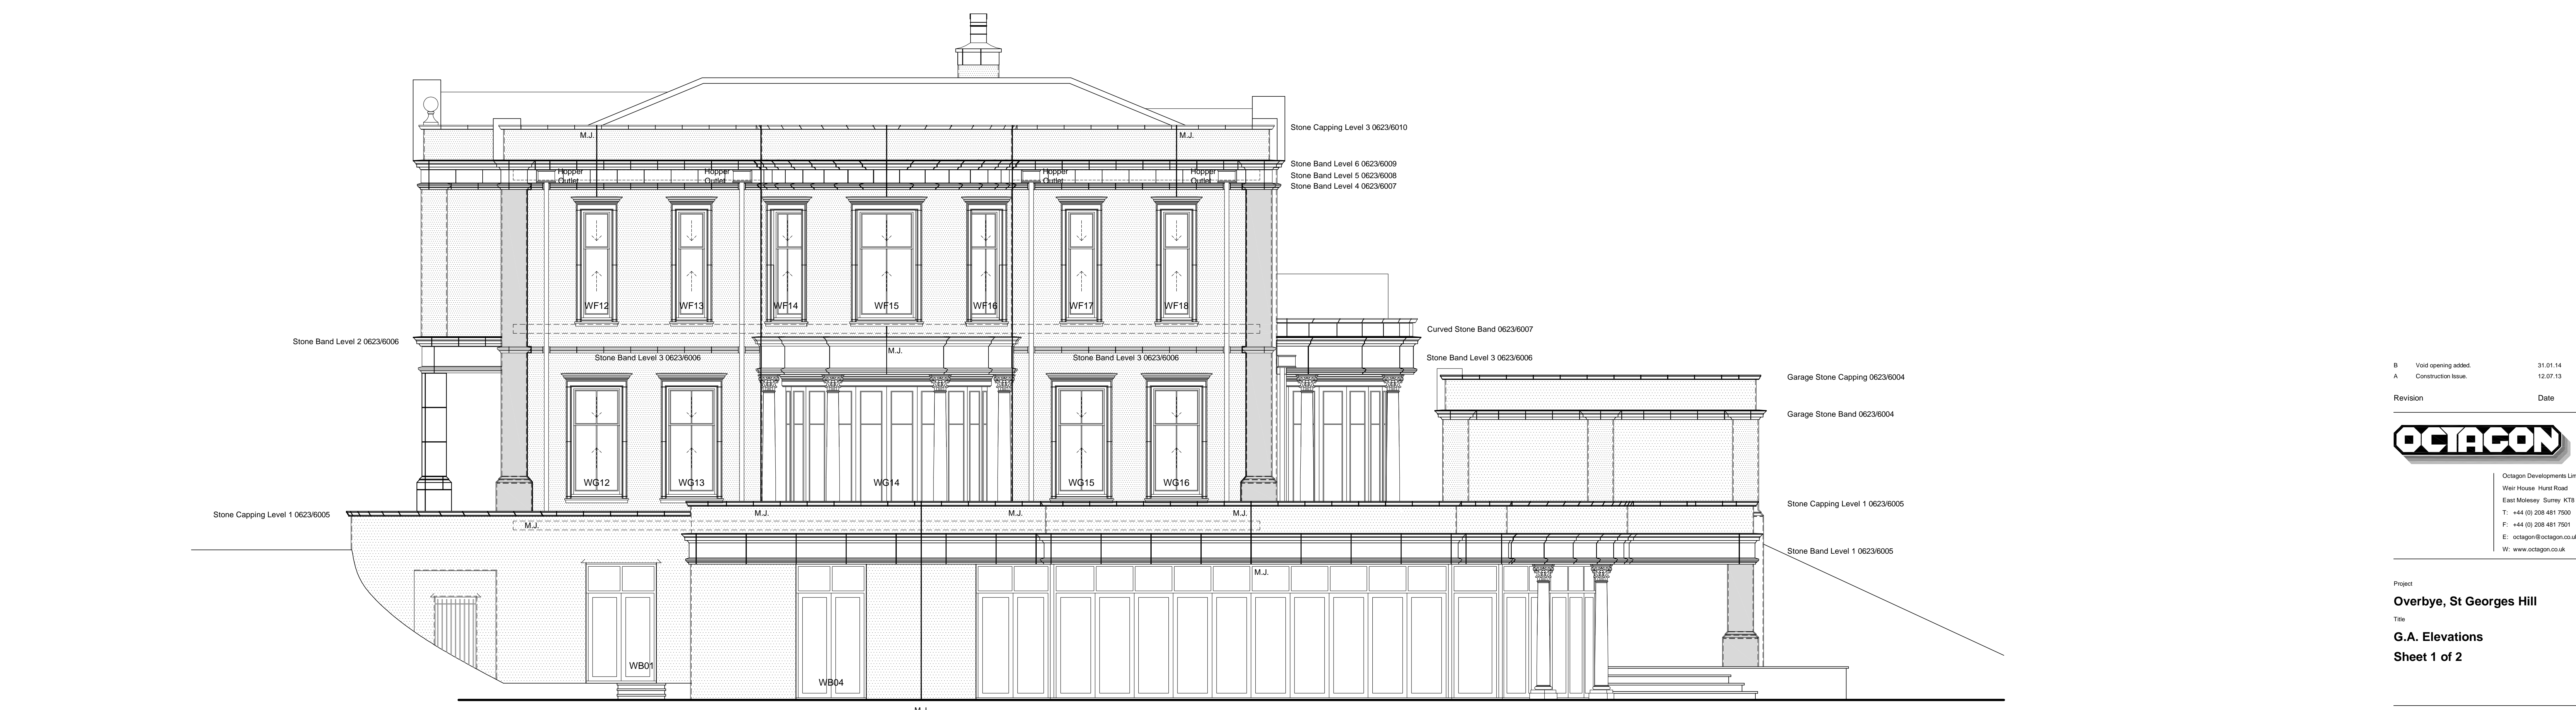

Side Elevation (North West)

B	Void opening added.	31.01.14
A	Construction Issue.	12.07.13

Revision Date



Octagon Developments Limited
 War House, Hazel Road
 East Molesey, Surrey, KT8 8AV
 T: +44 (0) 208 481 7500
 F: +44 (0) 208 481 7501
 E: octagon@octagon.co.uk
 W: www.octagon.co.uk

Project
Overbye, St Georges Hill
 Title
G.A. Elevations
 Sheet 1 of 2

Scale	1:50	Drawn	sh	Date	Jan. '13
Job number	0623	Drawing number	3000	Revision	B