



Ground Floor Door Ref. Numbers				
Door Ref	Door Facing Type	Structural Opening	Door Height	Elevation
GD01	Panelled	1000 x 2725mm	826 x 2460mm	A
GD02	Panelled	1000 x 2725mm	826 x 2460mm	A
GD03	Panelled	1000 x 2725mm	826 x 2460mm	A
GD04	Panelled	1000 x 2725mm	826 x 2460mm	A
GD05	Panelled	1606 x 2725mm	2 no. 726 x 2460mm	C
GD06	Panelled	1825 x 2725mm	2 no. 826 x 2040mm	D

**NOTE**  
Door leaf sizes & structural opening sizes, based on use of 32mm timber sub lining & 44mm finished door frame.


\* = Floor Covering Finish Depth  
30mm Depth for Marble Finish  
20mm Depth for Porcelain Tile or Carpet

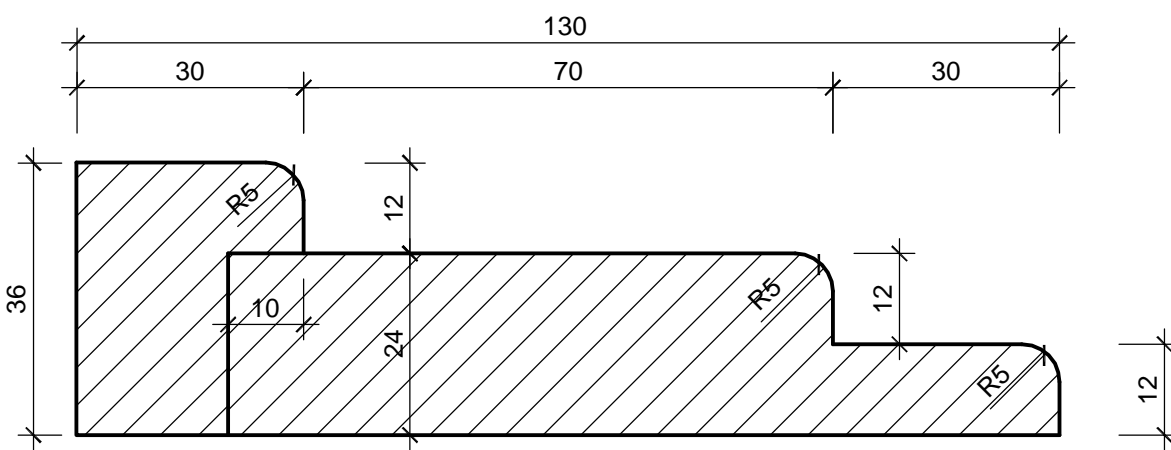


Typical Architrave Detail A Scale 1:1

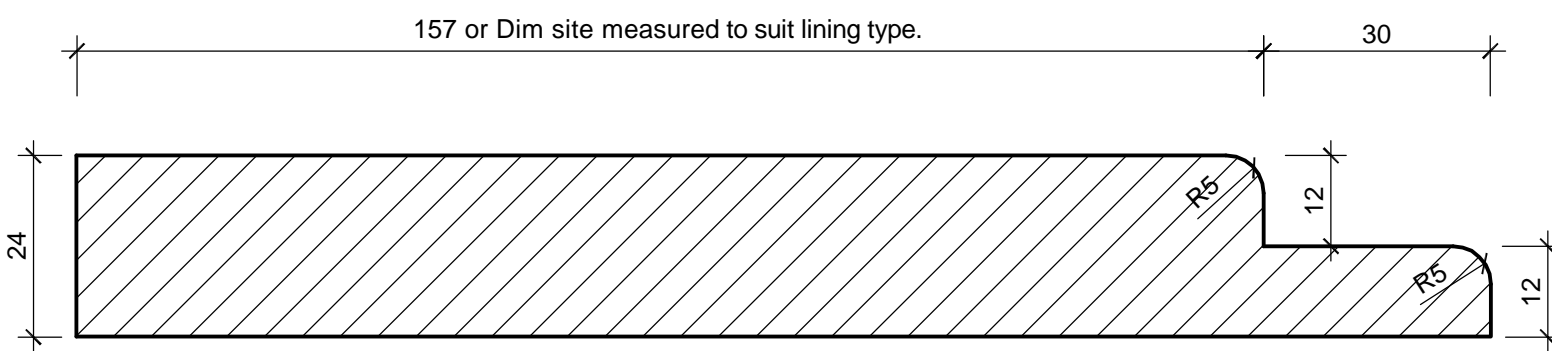


Door Stop Detail 1 Scale 1:1

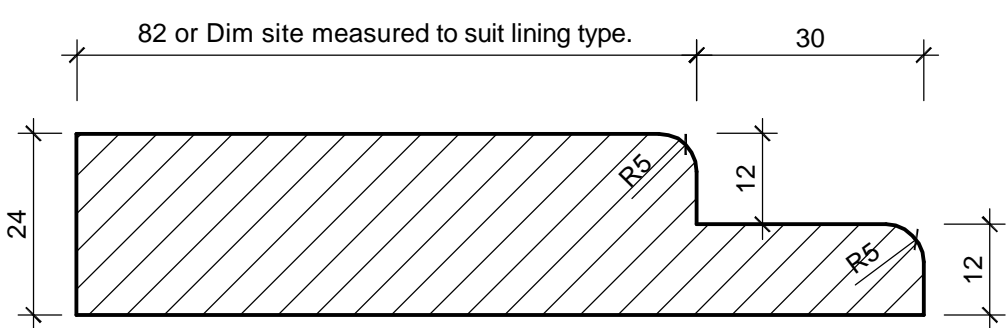

Door Stop Detail 2 Scale 1:1

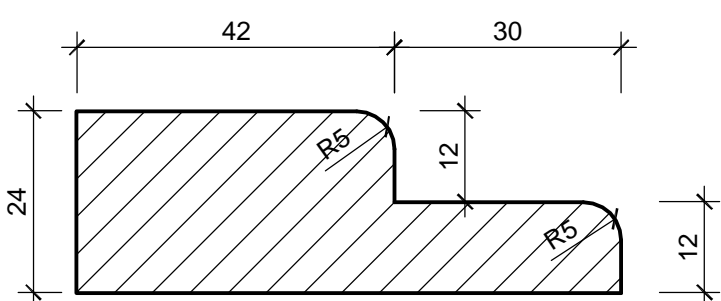


Door Stop Detail 3 Scale 1:1

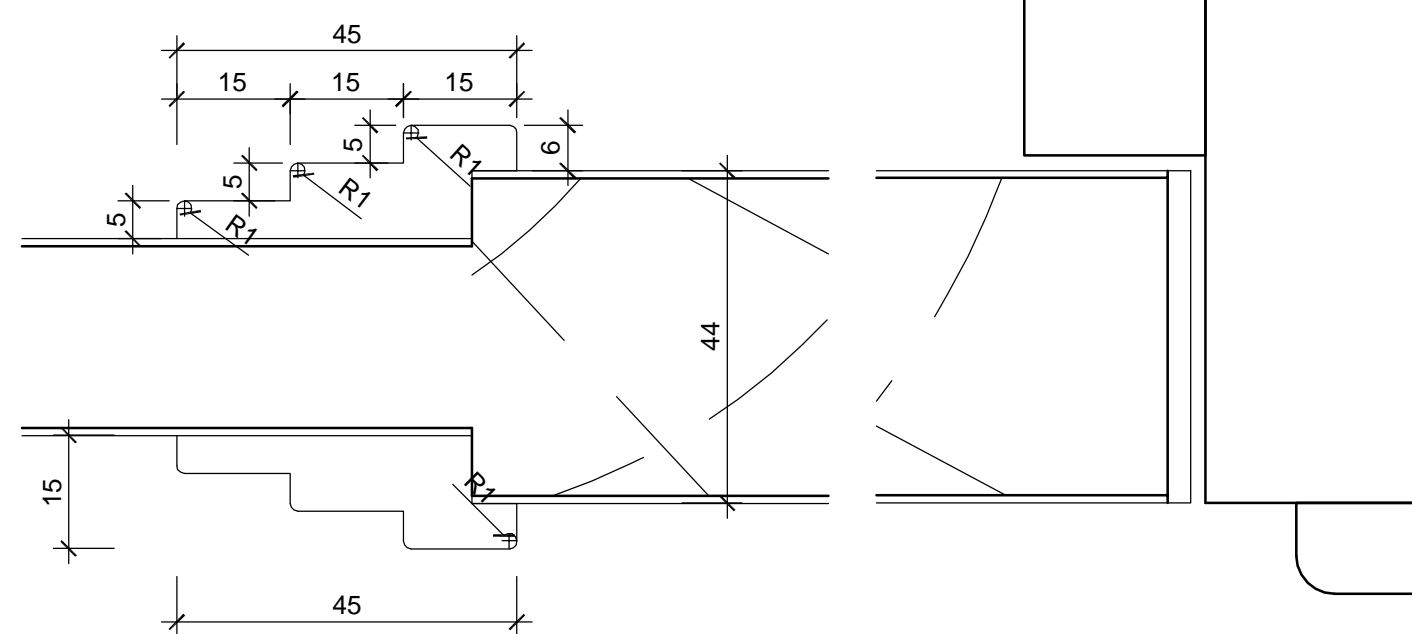


Detail A - Door Moulding Profile (1:1)


**NOTE**  
FOR ELEVATIONS & DETAILS OF FULLY GLAZED DOORS / SCREENS REFER TO SEPARATE DRAWINGS.

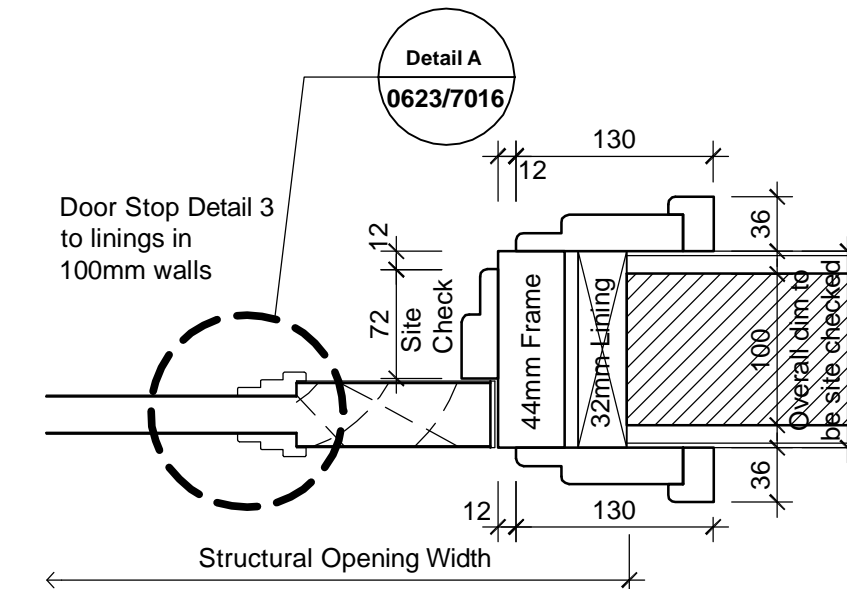


Typical Jamb Detail 100mm Thick Wall (1:5)

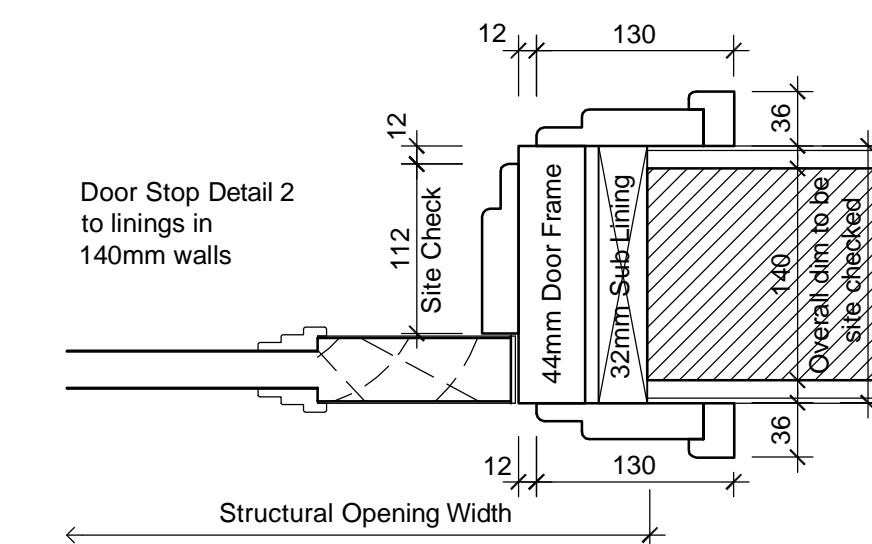

Typical Jamb Detail 140mm Thick Wall (1:5)

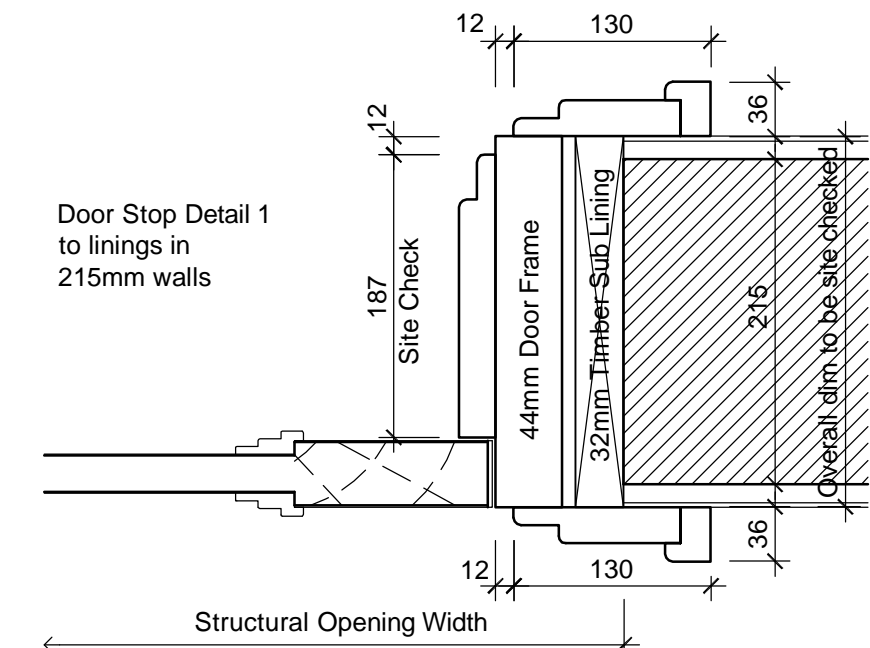

Typical Jamb Detail 215mm Thick Wall (1:5)

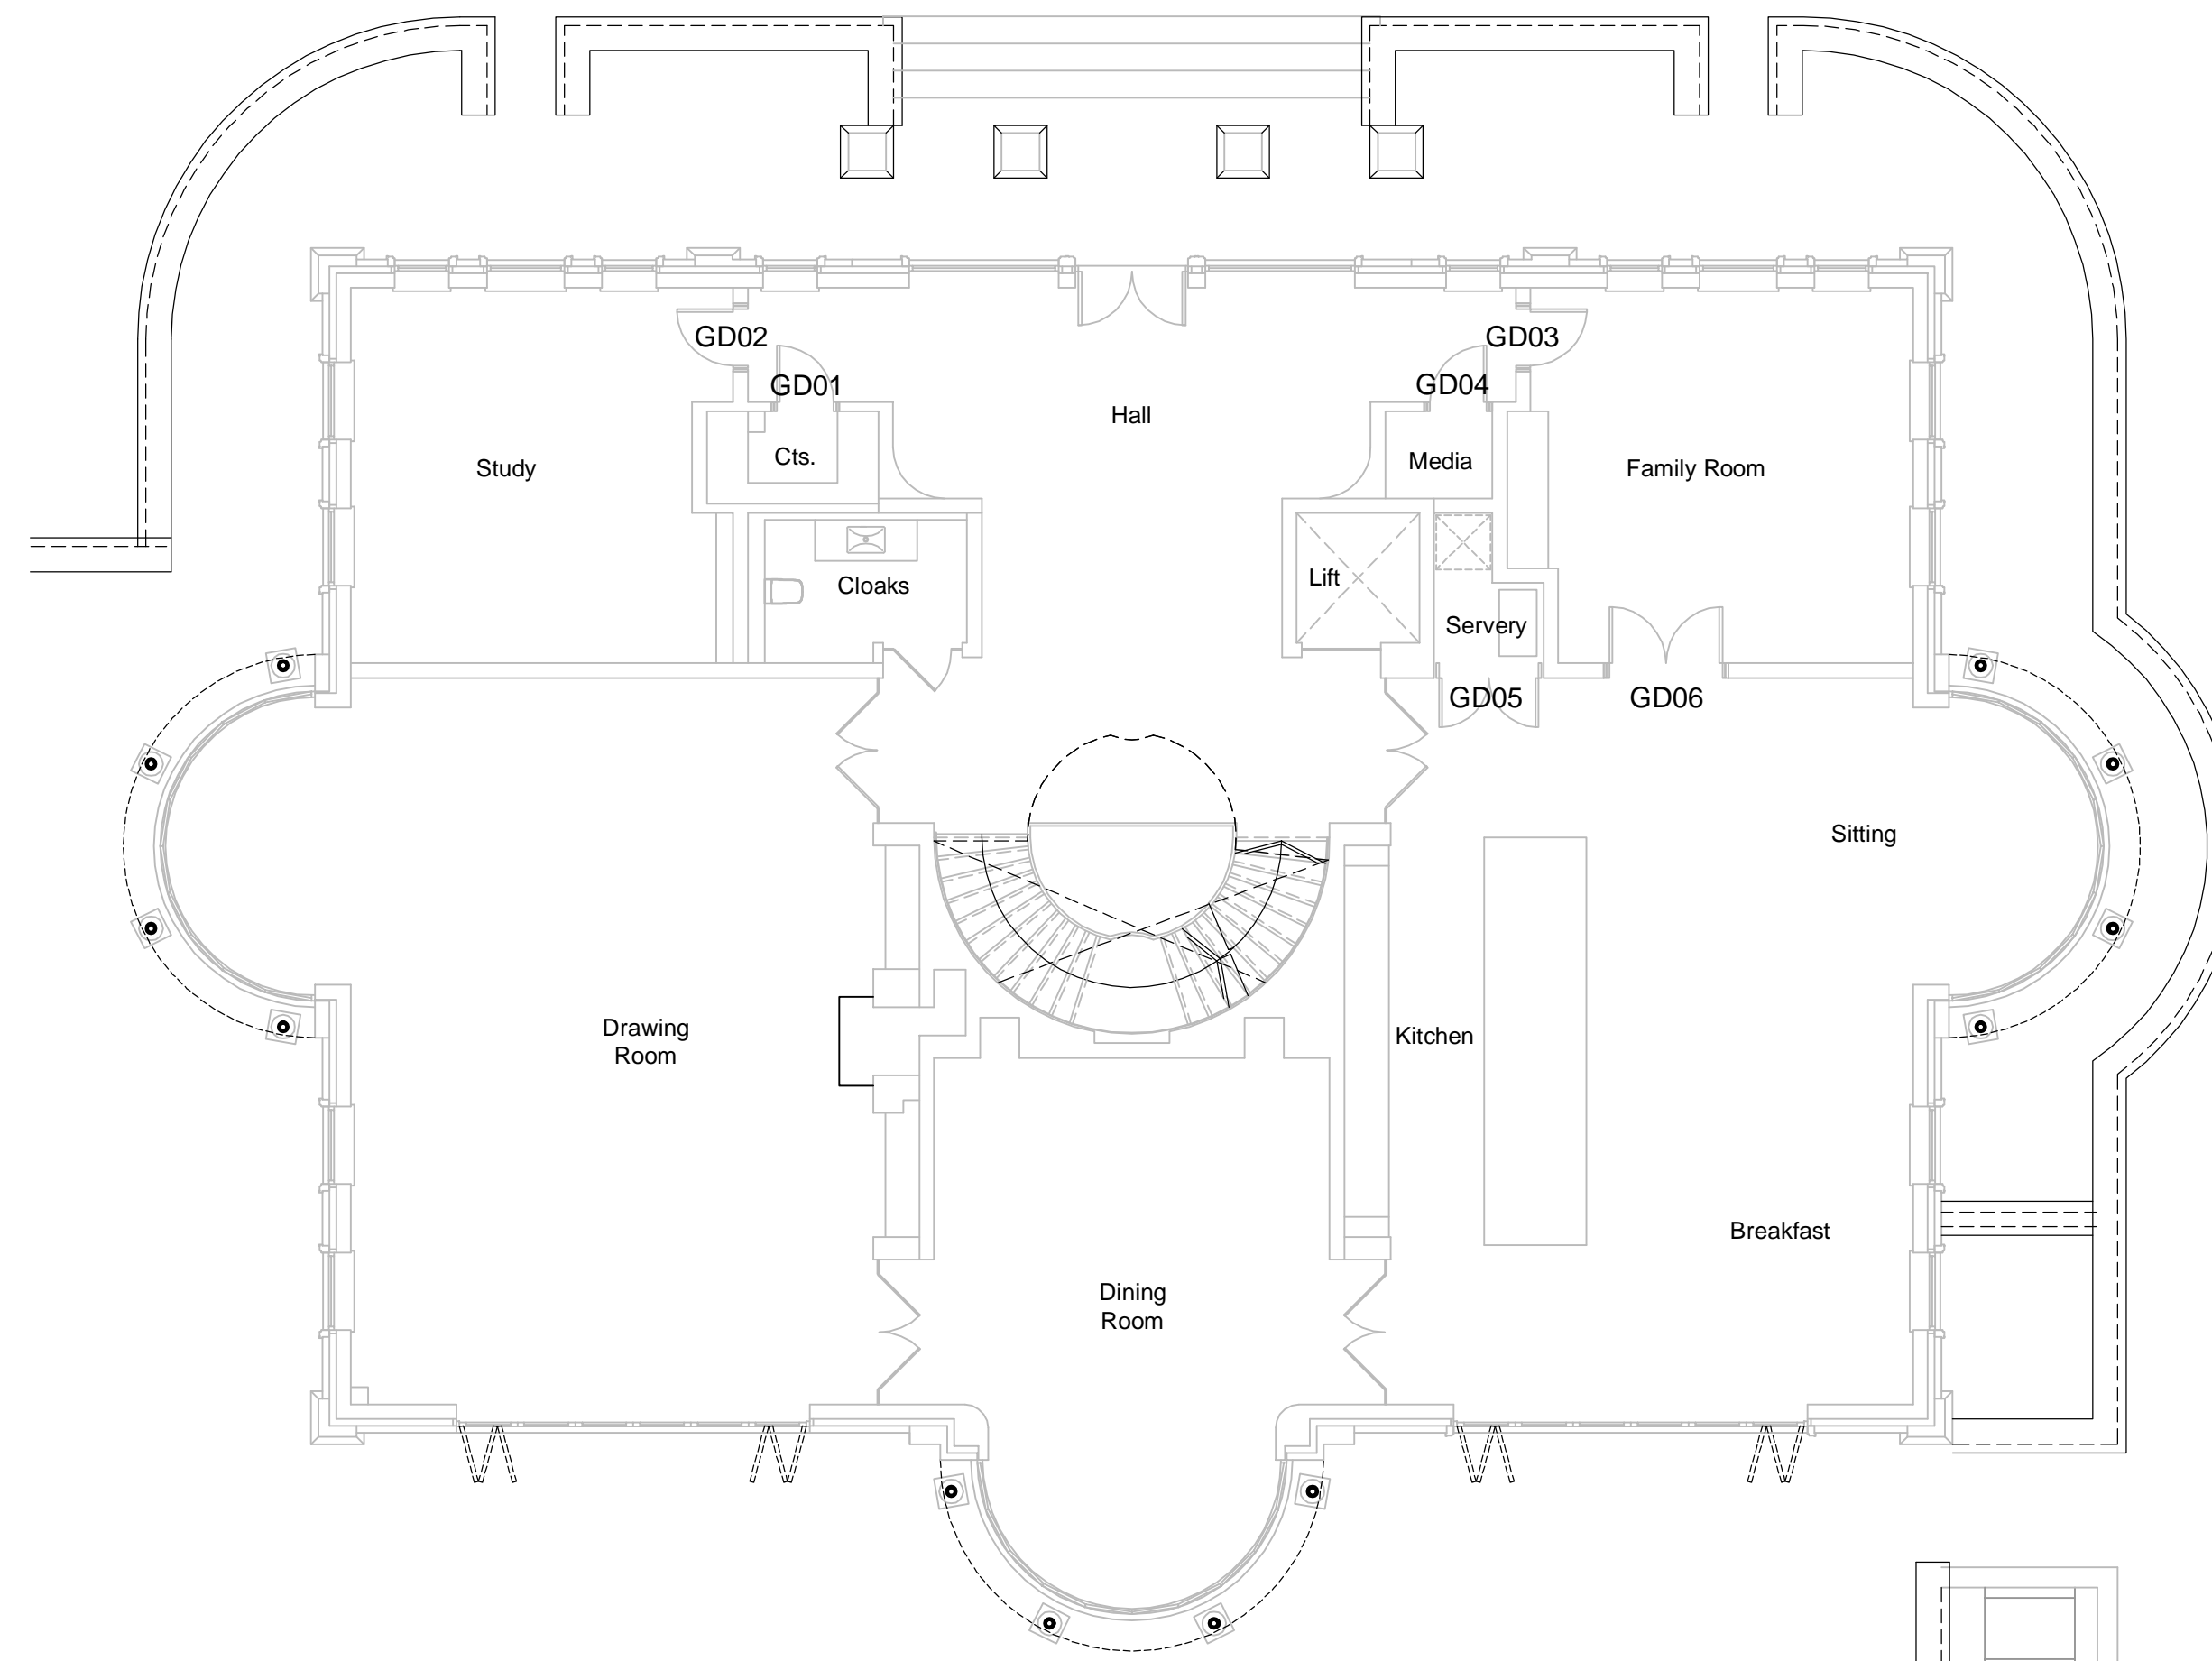

Ground Floor Door Location Plan

**NOTE**  
ALL DIMENSIONS TO BE SITE CHECKED PRIOR TO ORDERING OF DOORS. ALLOWANCES FOR FLOOR THICKNESS TO BE CHECKED AGAINST FINISHES SPECIFICATION.

A	Construction Issue.	03.10.13
	Revision	Date



Octagon Developments Limited  
Weir House Hurst Road  
East Molesey Surrey KT8 9AQ  
T: +44 (0) 208 481 7500  
F: +44 (0) 208 481 7501  
E: Octagon@Octdev.co.uk  
W: www.Octdev.co.uk

Project  
**Overbye, St George's Hill**  
Title  
**Ground Floor Internal Door Schedule**

Status	Construction	
Scale	Drawn	Date
1:20	sh	Aug. '13
Job number	Drawing number	Revision
<b>0623</b>	<b>7016</b>	<b>A</b>