


NOTE
DOOR DESIGN & MOULDINGS' PROFILES/SIZES TBC


First Floor Door Ref. Numbers				
Door Ref	Door Facing Type	Structural Opening	Door Leaf Size	Elevation
FD01	Panelled	1425 x 2575mm	2 no. 626 x 2270mm	B
FD02	Panelled	1425 x 2575mm	2 no. 626 x 2270mm	B
FD03	Panelled	1000 x 2575mm	826 x 2270mm	A
FD04	Panelled	1000 x 2575mm	826 x 2270mm	A
FD05	Panelled	1000 x 2575mm	826 x 2270mm	A
FD06	Panelled	1000 x 2575mm	826 x 2270mm	A
FD07	Panelled	1000 x 2575mm	826 x 2270mm	A
FD08	Panelled	2940 x 2607mm	2 no. 726 x 2291mm	See separate drawing no. 7019
FD09	Panelled	1000 x 2575mm	826 x 2270mm	A
FD10	Panelled	1000 x 2575mm	826 x 2270mm	A
FD11	Panelled	1000 x 2575mm	826 x 2270mm	A
FD12	Panelled	1000 x 2575mm	826 x 2270mm	A
FD13	Panelled	2940 x 2607mm	2 no. 726 x 2291mm	See separate drawing no. 7019
FD14	Panelled	2940 x 2607mm	2 no. 726 x 2291mm	See separate drawing no. 7019
FD15	Panelled	1425 x 2575mm	2 no. 626 x 2270mm	B
FD16	Panelled	1425 x 2575mm	2 no. 626 x 2270mm	B

NOTE
Door leaf sizes & structural opening sizes, based on use of 32mm timber sub lining & 44mm finished door frame.

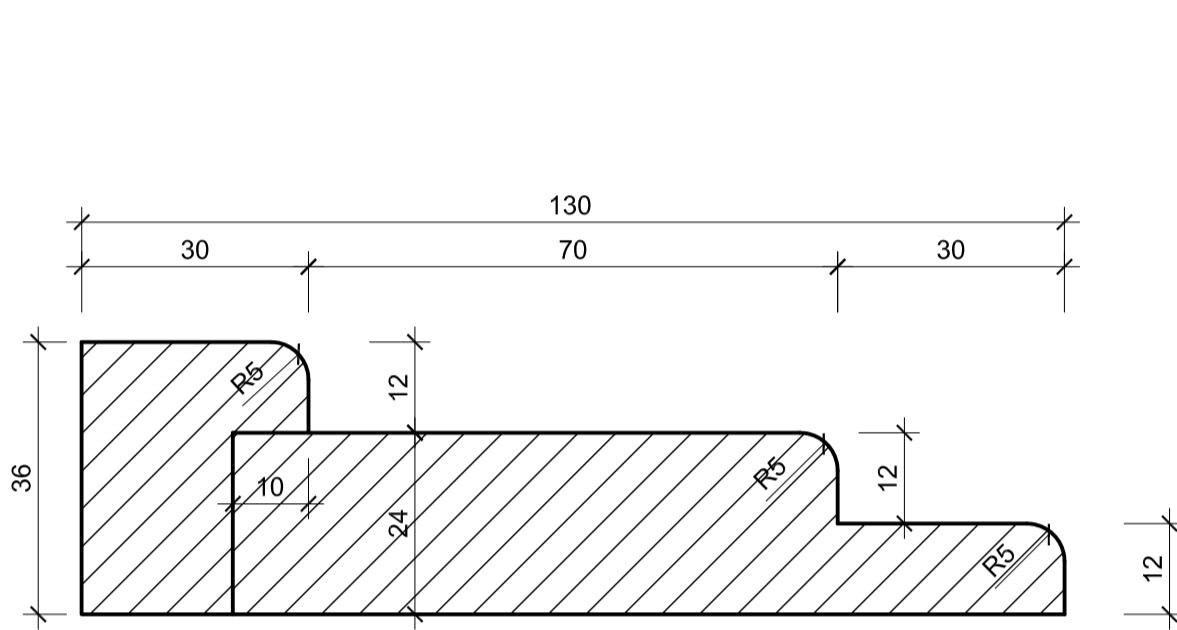


* = Floor Covering Finish Depth
30mm Depth for Marble Finish
20mm Depth for Porcelain Tile or Carpet


NOTE
FOR ELEVATIONS & DETAILS OF FULLY GLAZED DOORS / SCREENS & SLIDING DOORS REFER TO SEPARATE DRAWINGS.

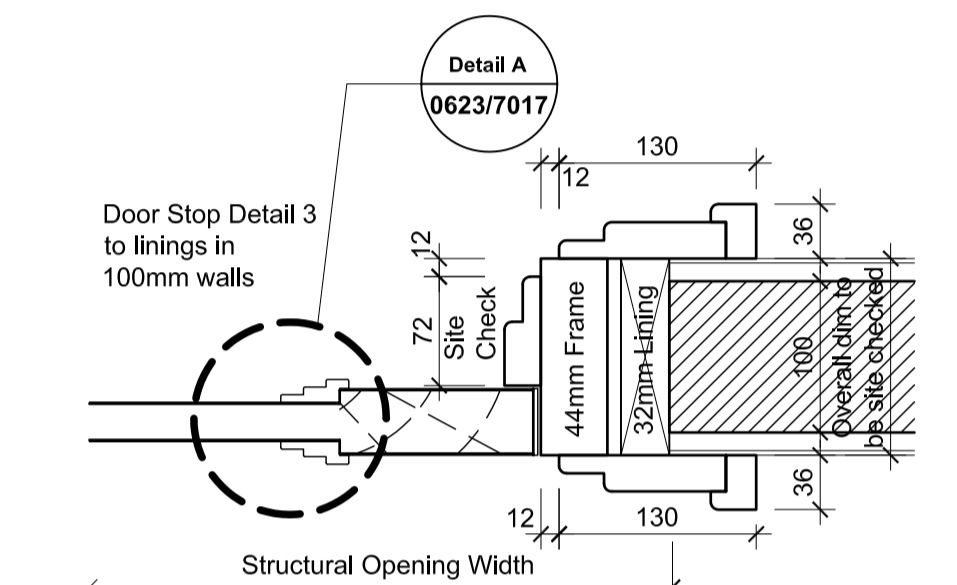


Typical Jamb Detail 100mm Thick Wall (1:5)

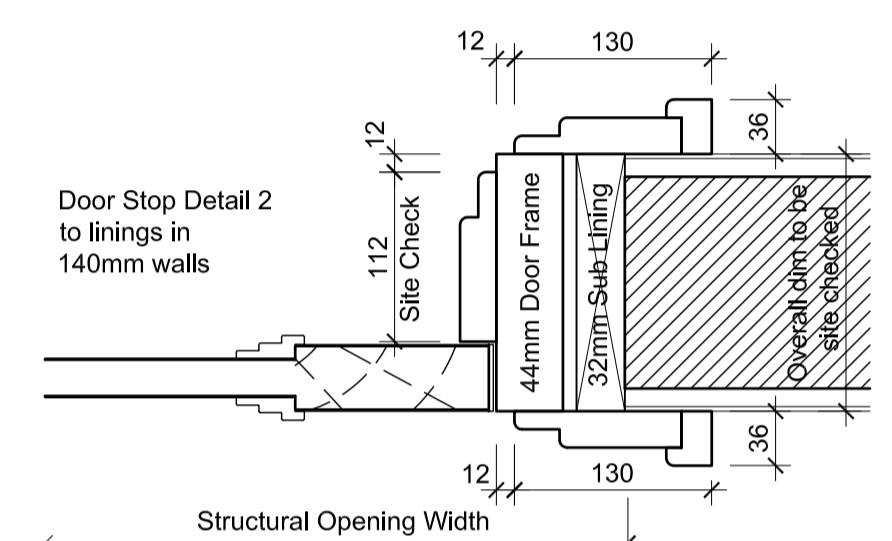


Typical Jamb Detail 140mm Thick Wall (1:5)

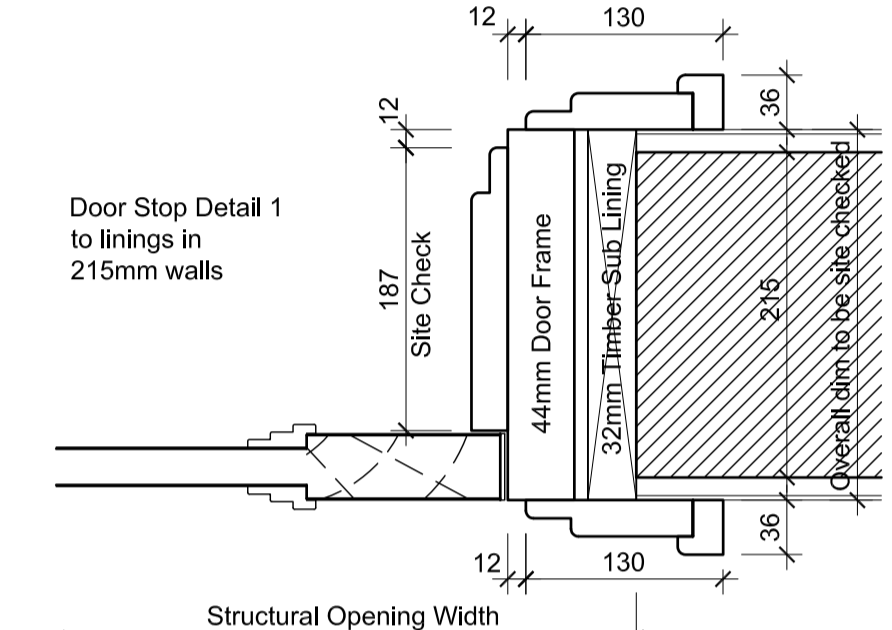


Typical Jamb Detail 215mm Thick Wall (1:5)

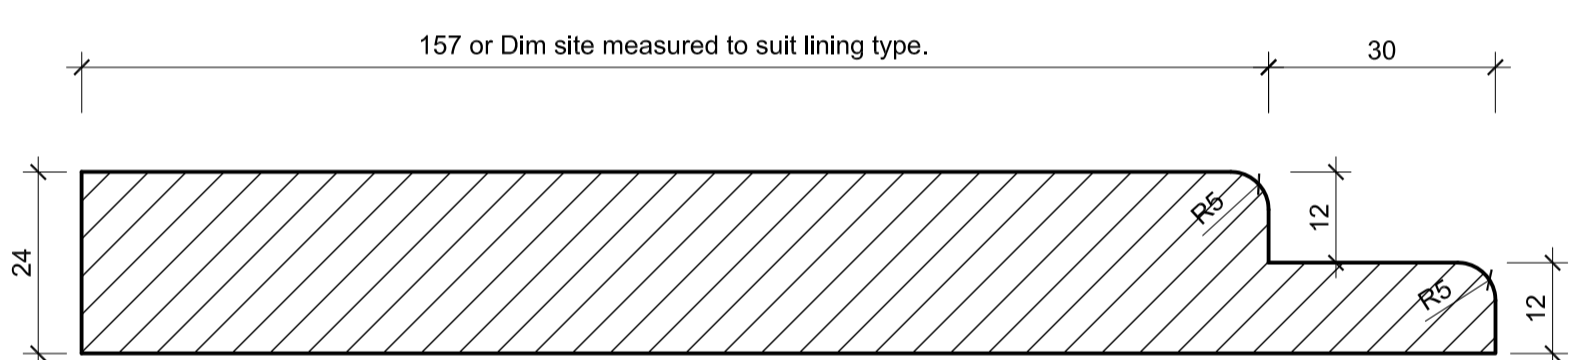


Door Stop Detail 1 Scale 1:1

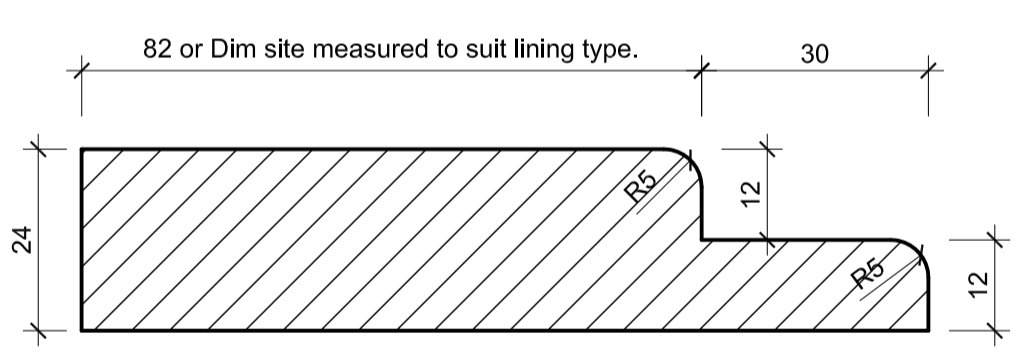

Door Stop Detail 2 Scale 1:1

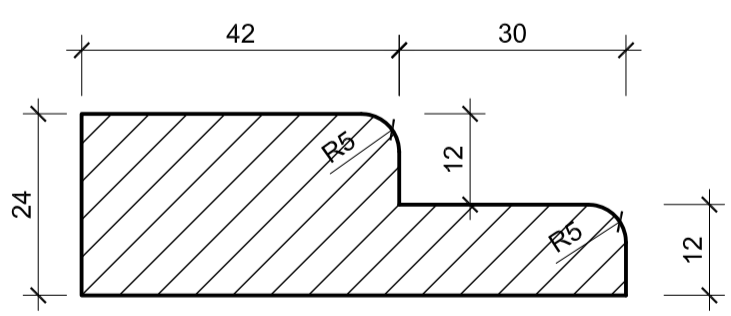

Door Stop Detail 3 Scale 1:1

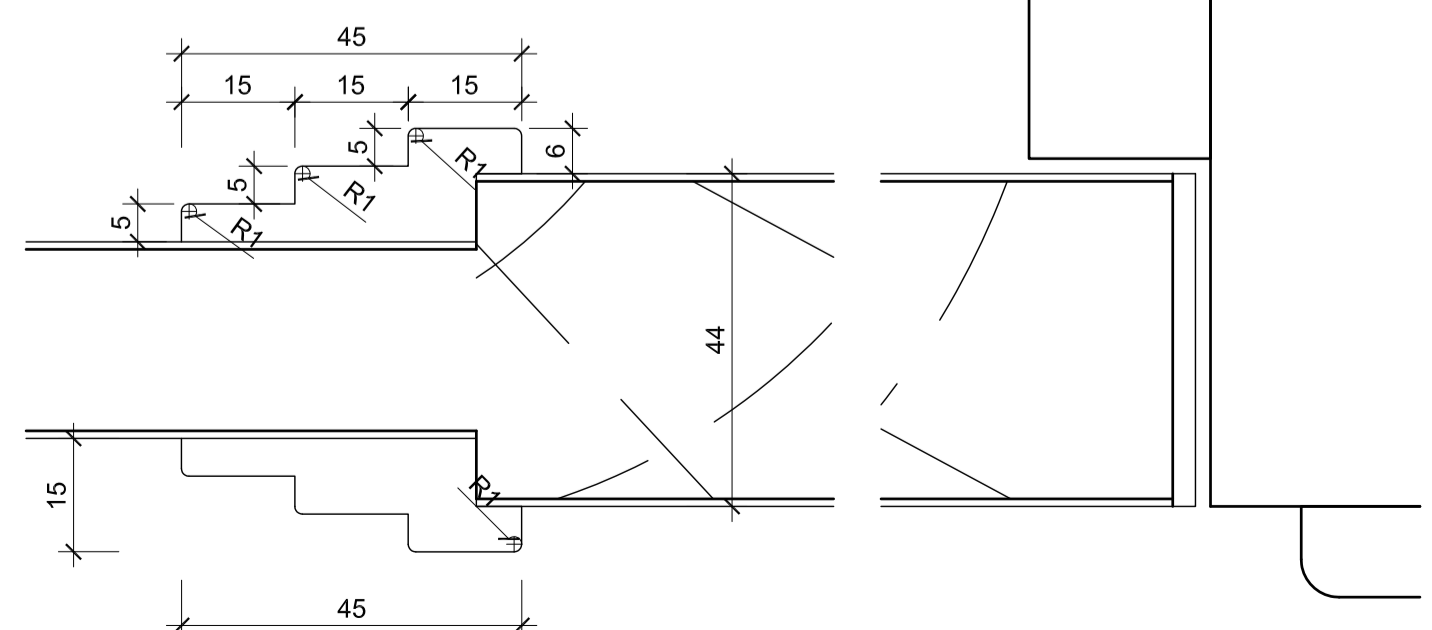

Detail A - Door Moulding Profile (1:1)


NOTE
ALL DIMENSIONS TO BE SITE CHECKED PRIOR TO ORDERING OF DOORS. ALLOWANCES FOR FLOOR THICKNESS TO BE CHECKED AGAINST FINISHES SPECIFICATION.

C	Structural opening heights increased.	14.03.14
B	Client alterations.	26.02.14
A	Construction Issue.	03.10.13

Revision Date



Octagon Developments Limited
Weir House Hurst Road
East Molesey Surrey KT8 9AQ
T: +44 (0) 208 481 7500
F: +44 (0) 208 481 7501
E: Octagon@Octdev.co.uk
W: www.Octdev.co.uk

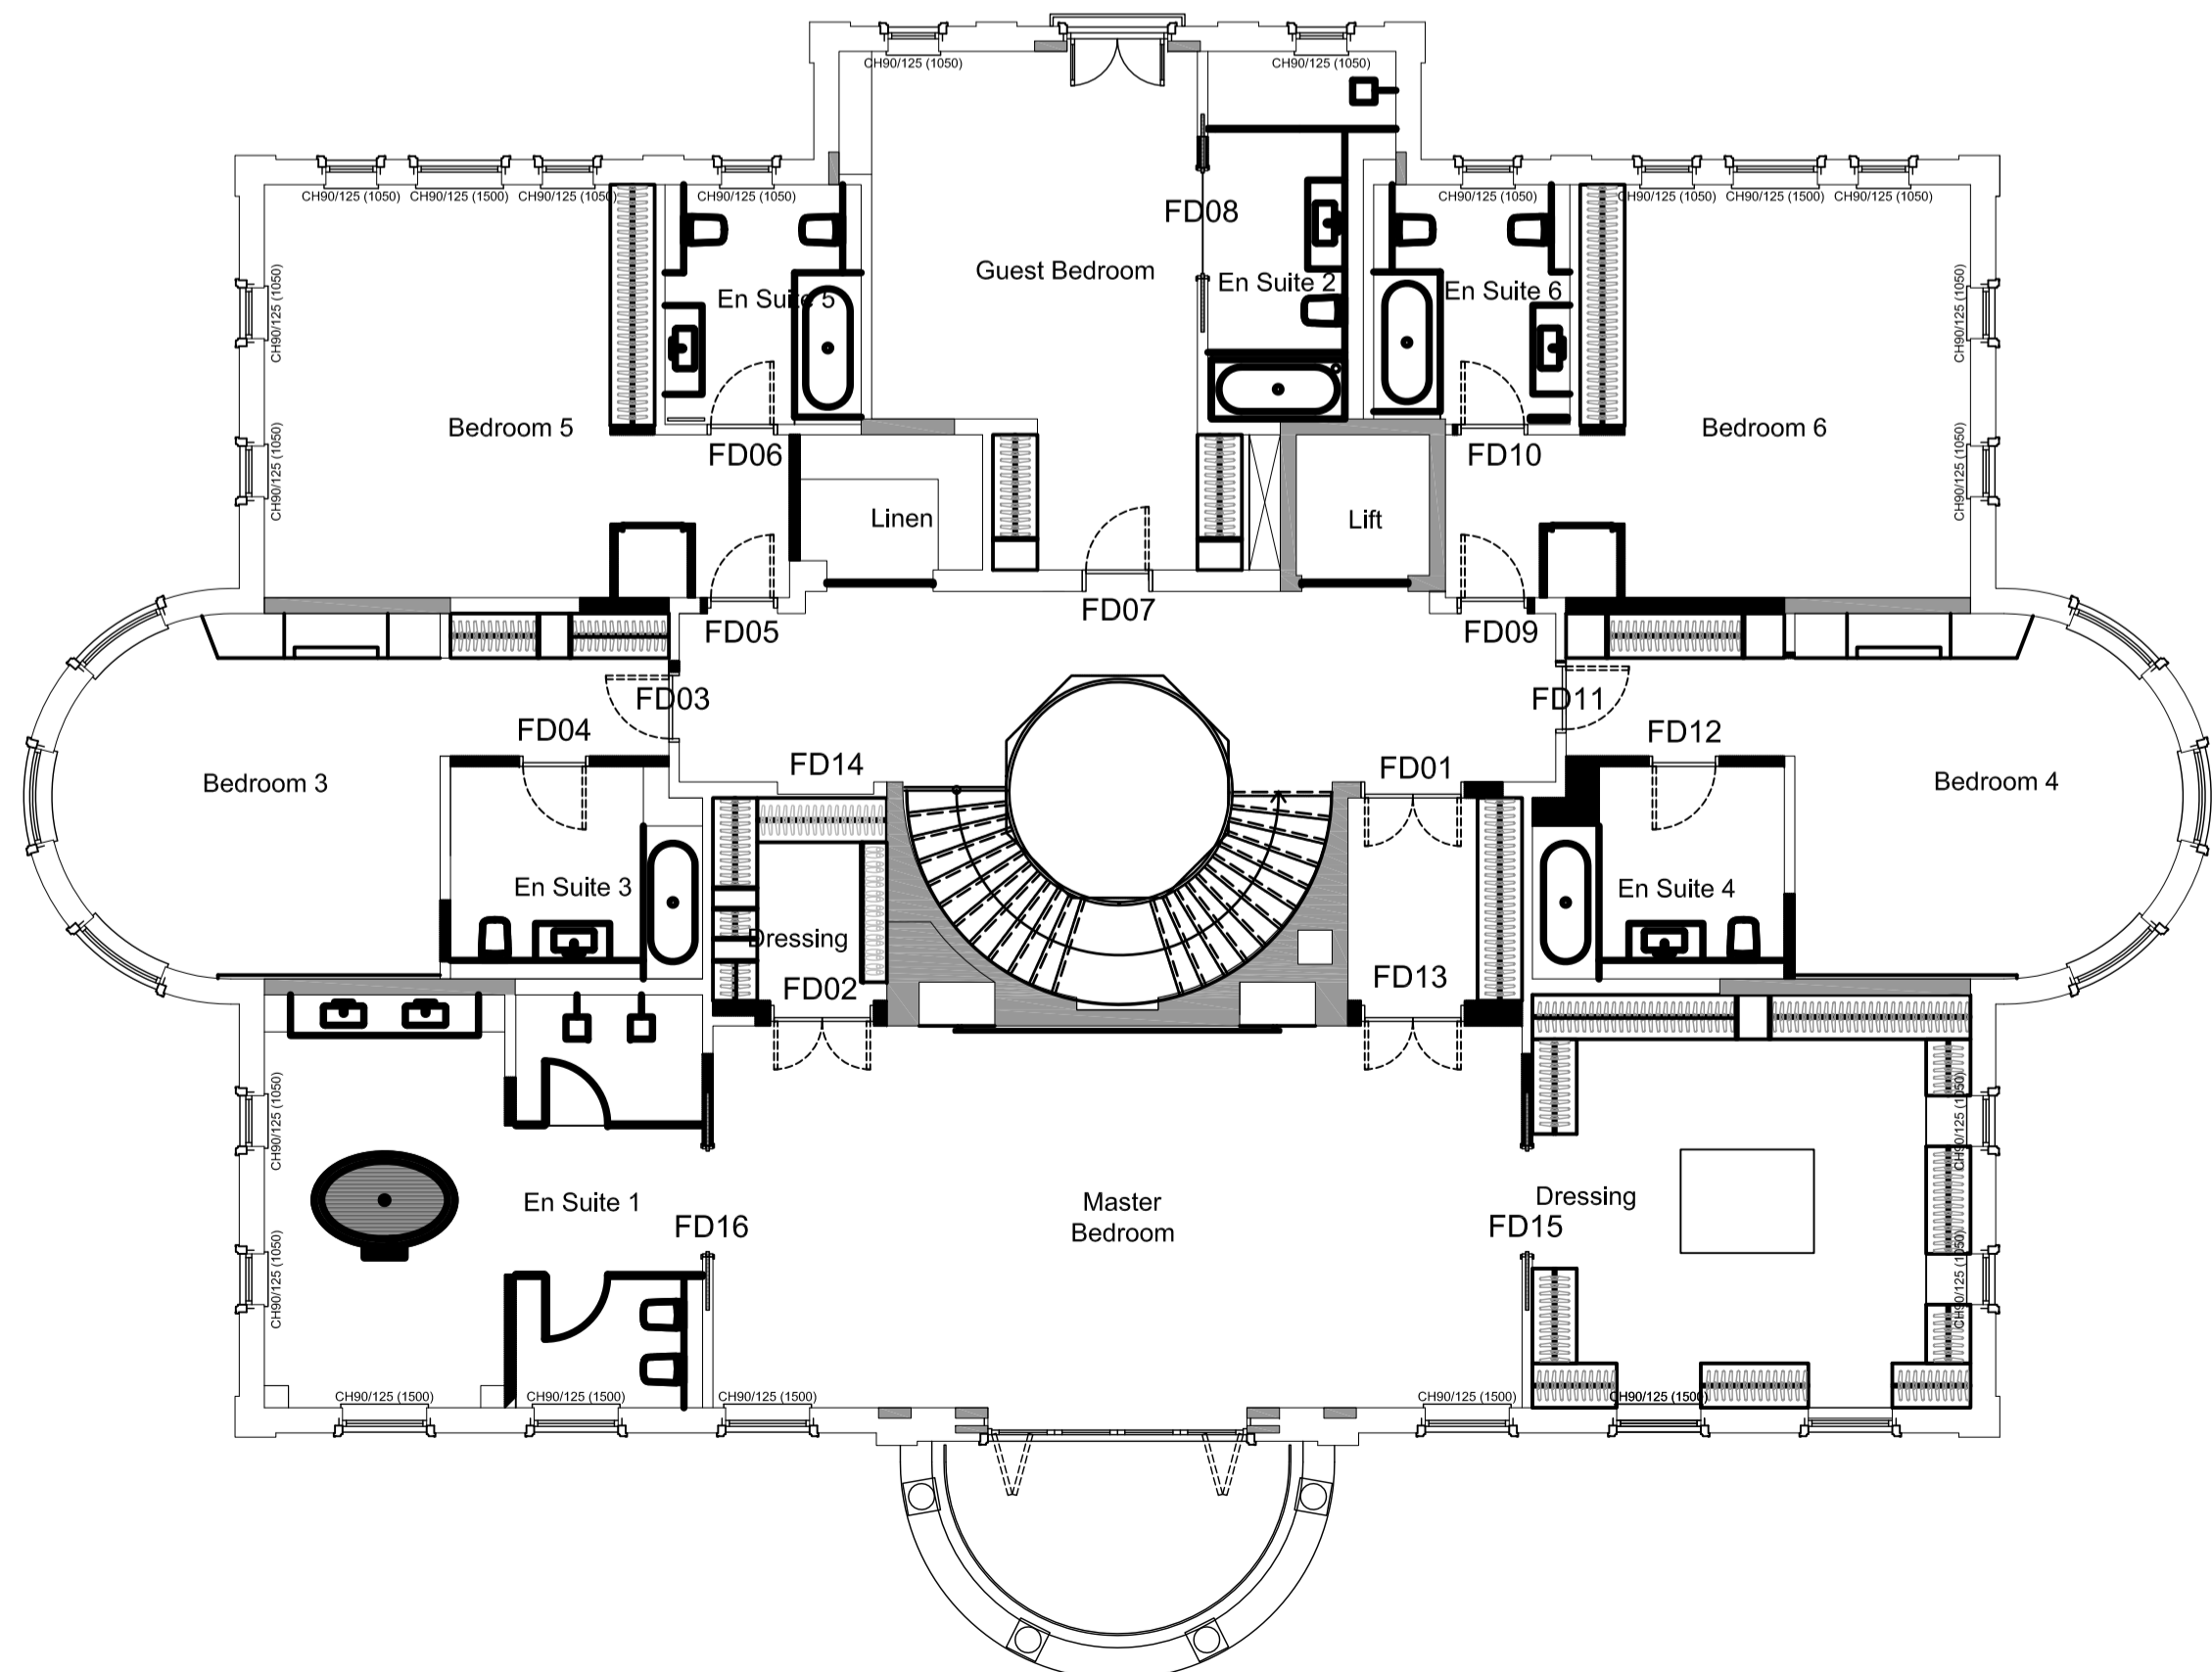

First Floor Door Location Plan

Project
Overbye, St George's Hill
Title
First Floor Internal Door Schedule

Status	Construction	
Scale	Drawn	Date
1:20	sh / mb	Aug. '13
Job number	Drawing number	Revision
0623	7017	C