



This drawing is to be read in conjunction with relevant General Arrangement Plan, Elevation & Section drawings.

Refer to Construction Specification Notes for full detailed technical specification.

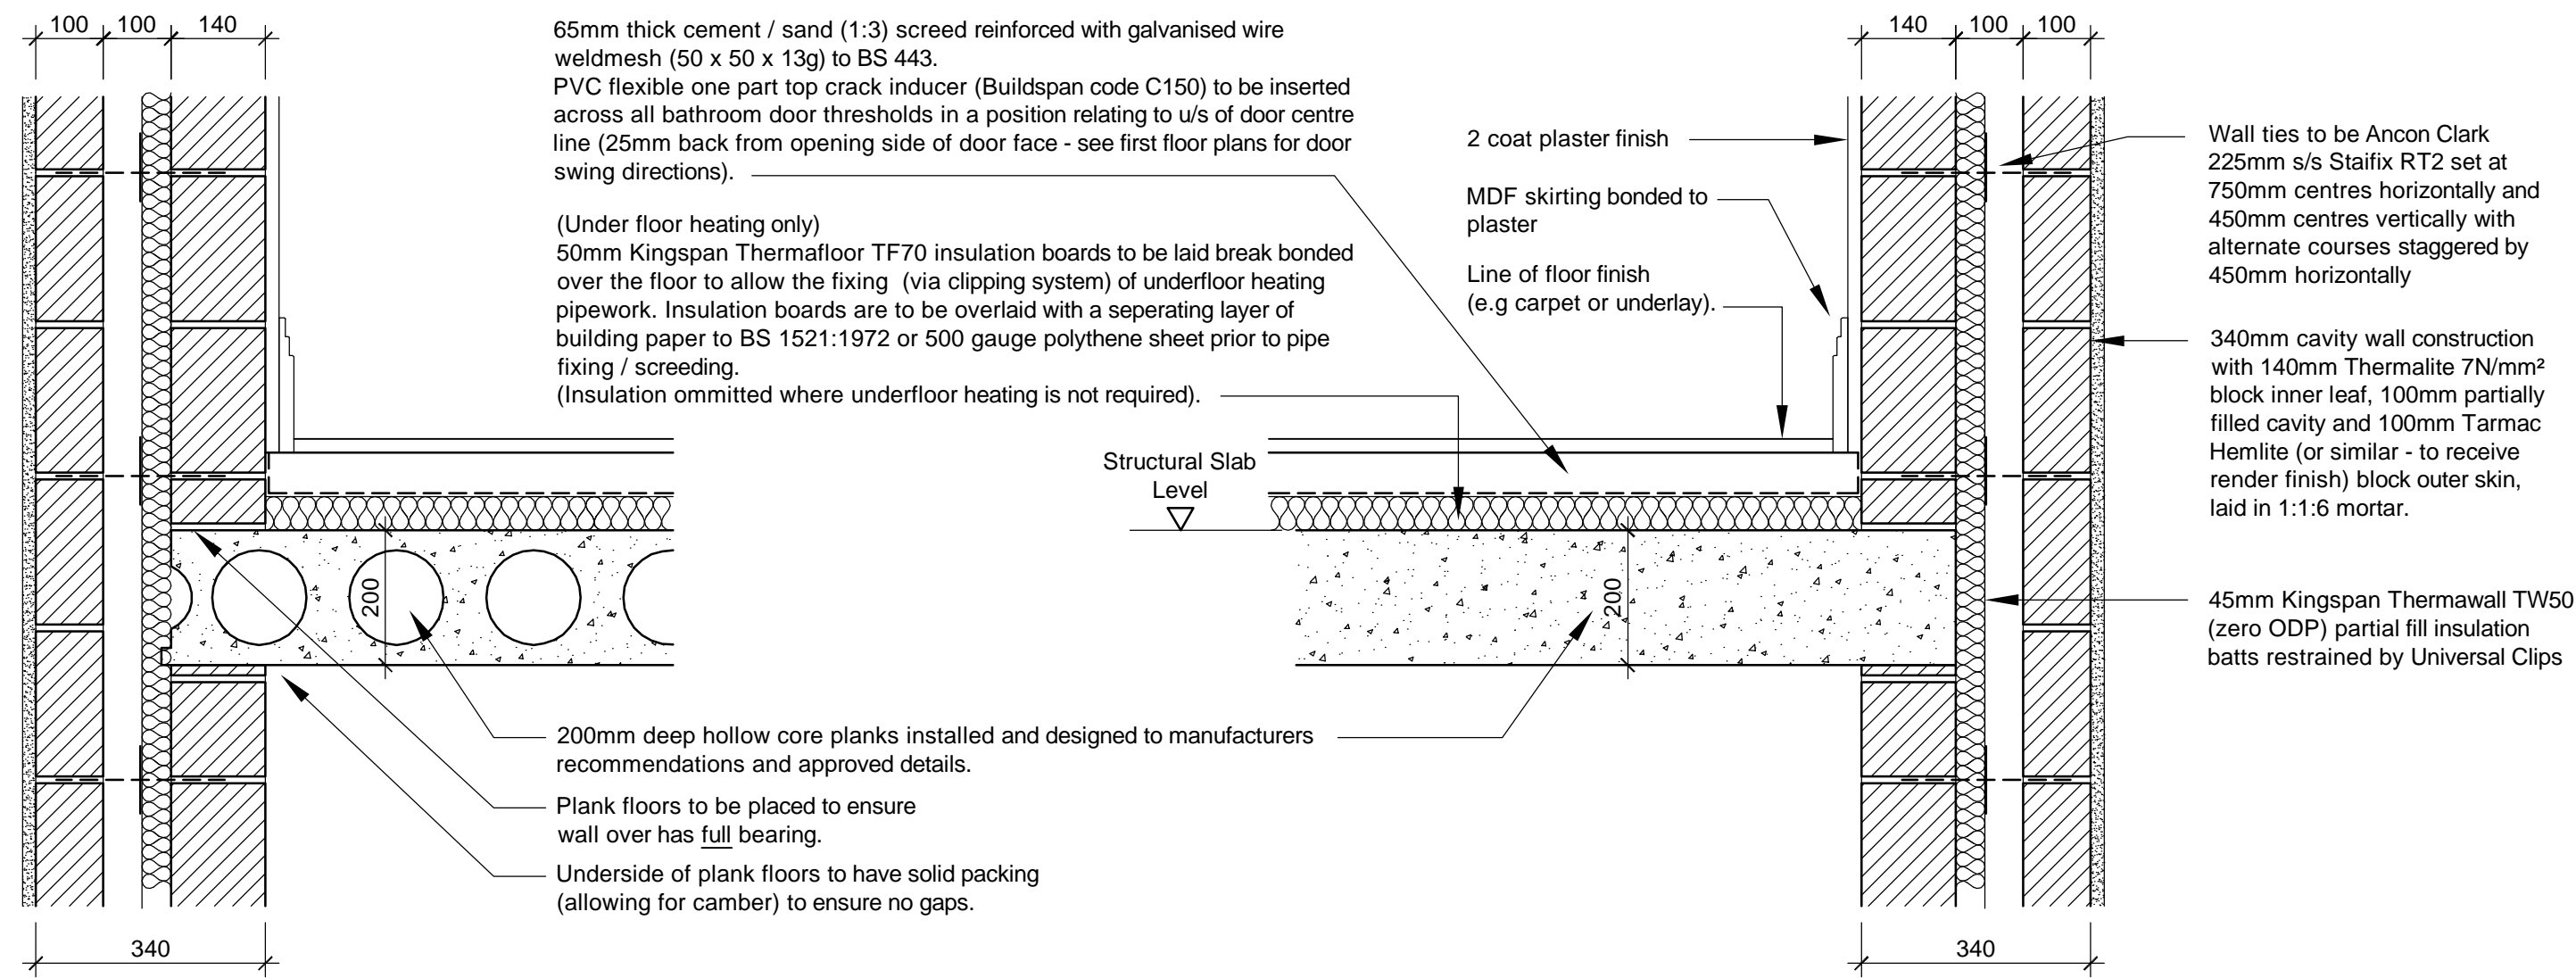


D-08
Upper Floor / External Wall Detail


D-09
Upper Floor / External Wall Detail

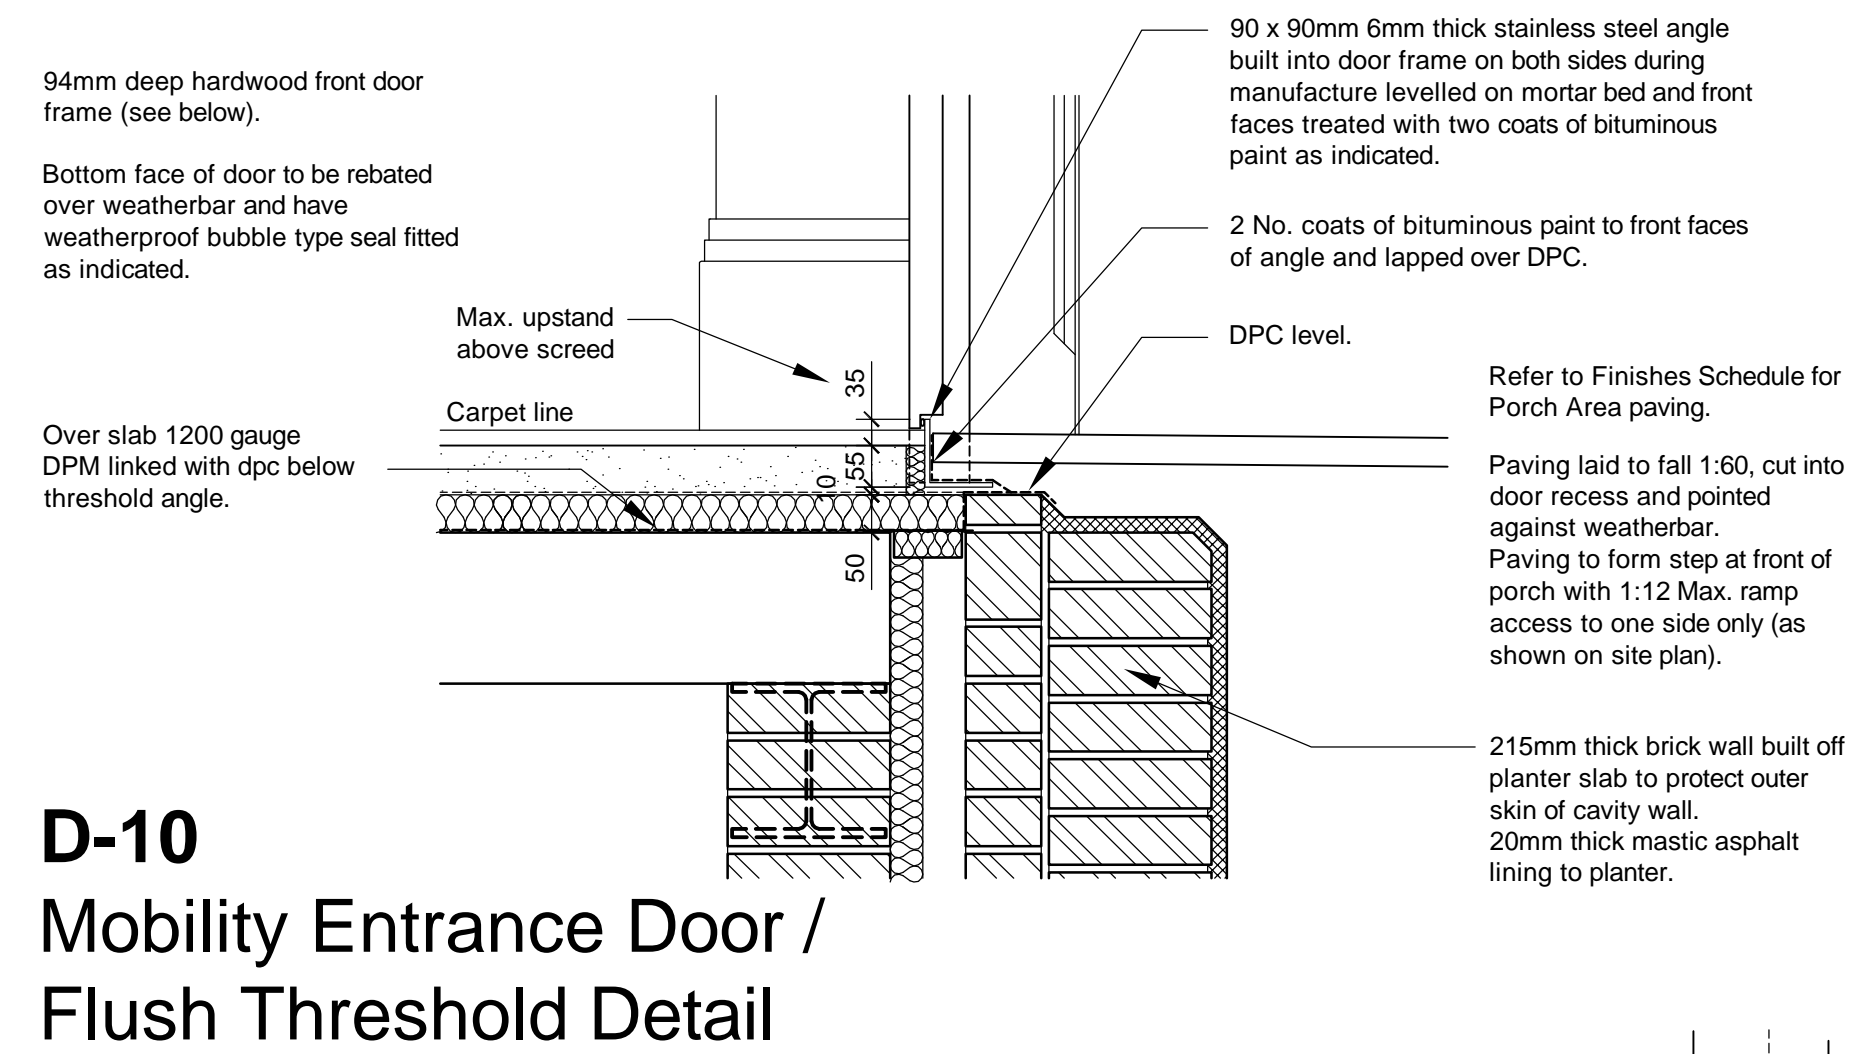


D-10
Mobility Entrance Door / Flush Threshold Detail

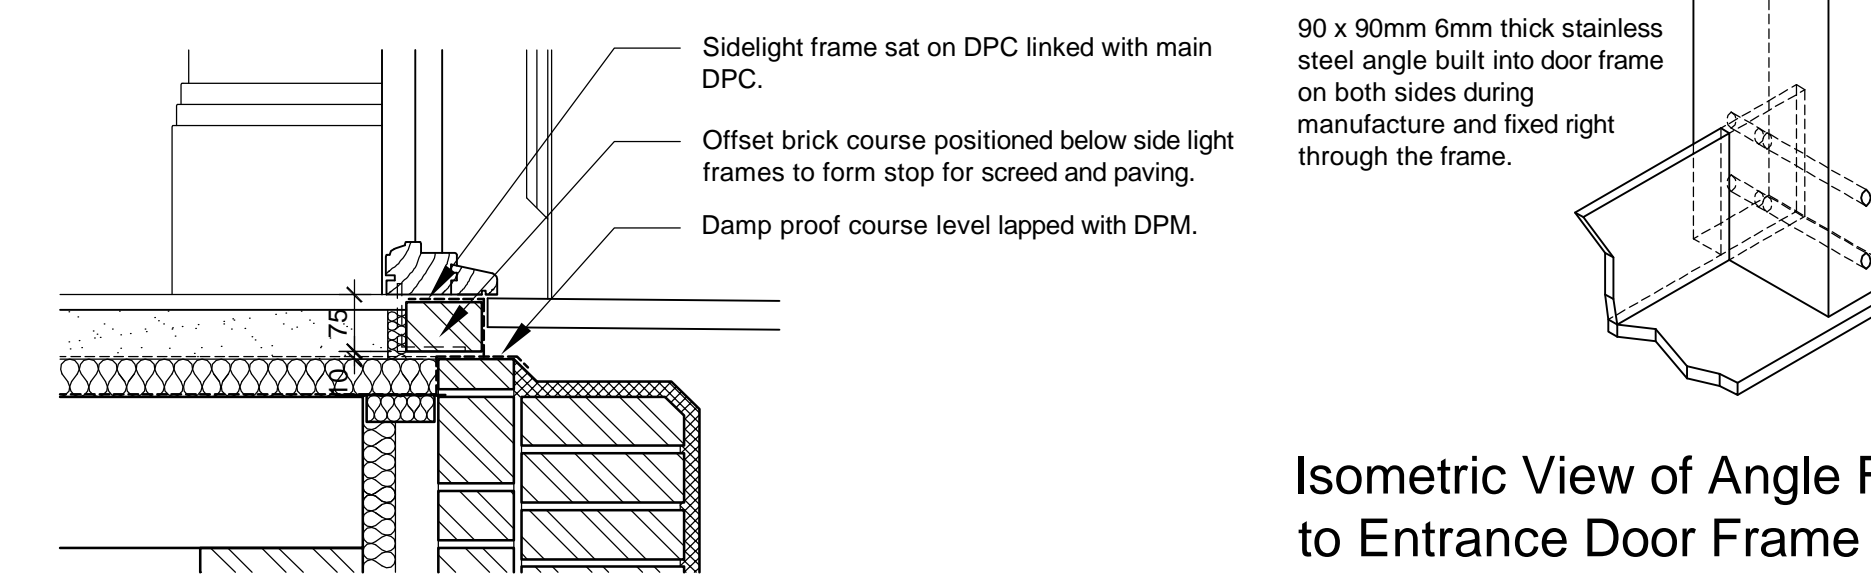


D-11
Entrance Door Sidelight Cill Detail

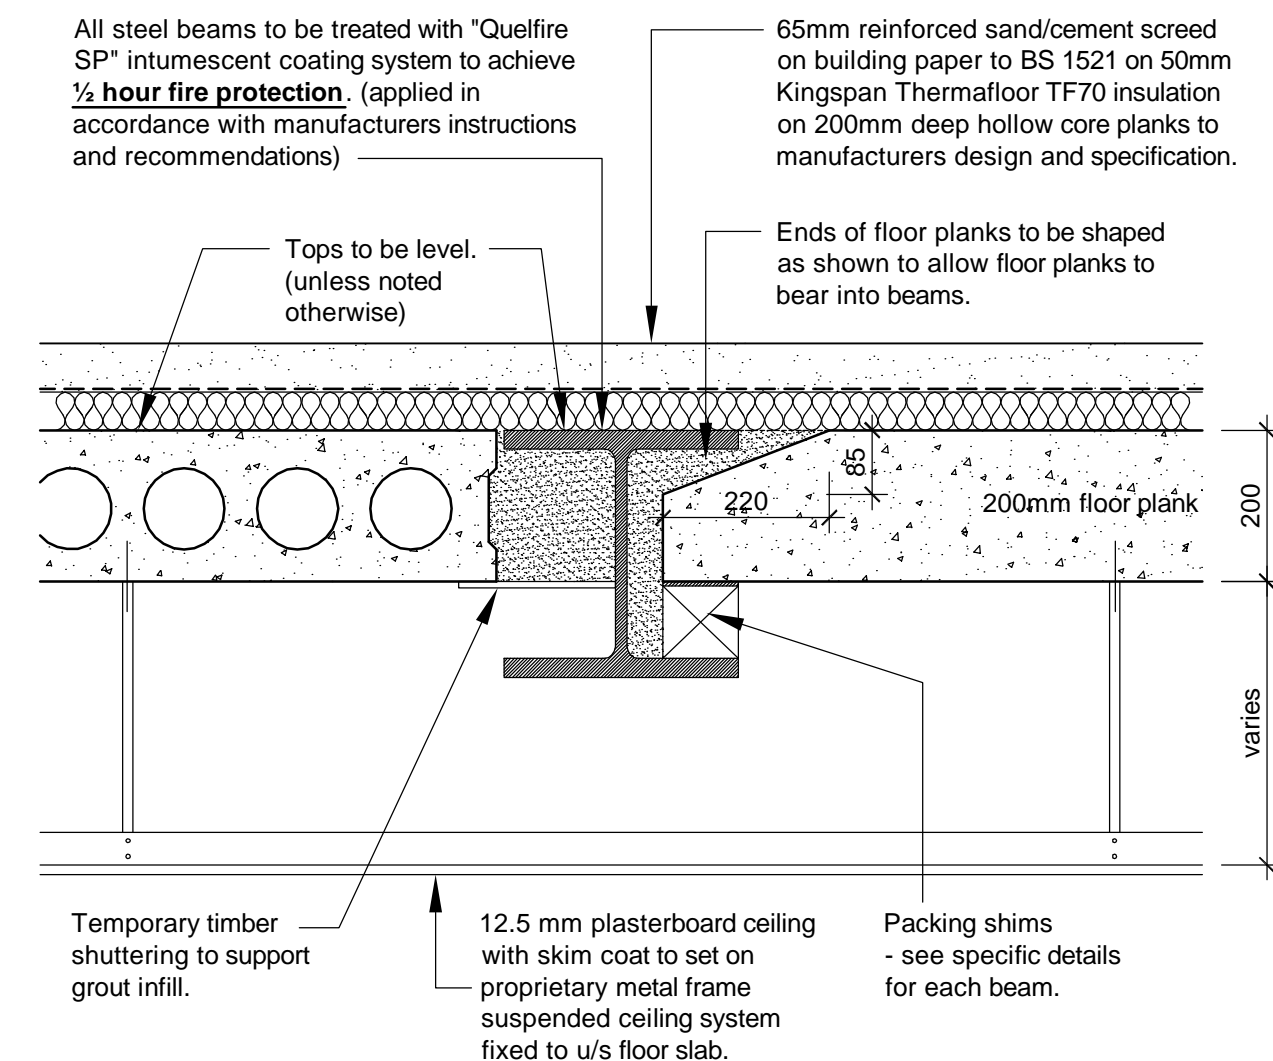


D-12
Upper Floor / Beam Details
Typical Detail for 254 & Larger Beams

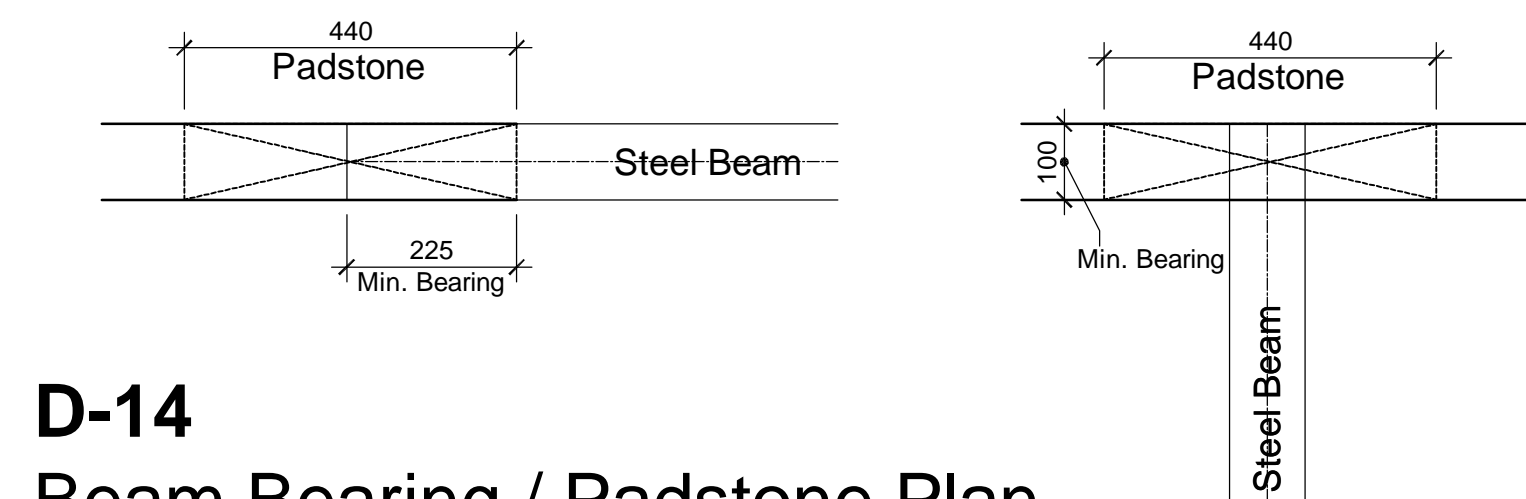


D-14
Beam Bearing / Padstone Plan Details

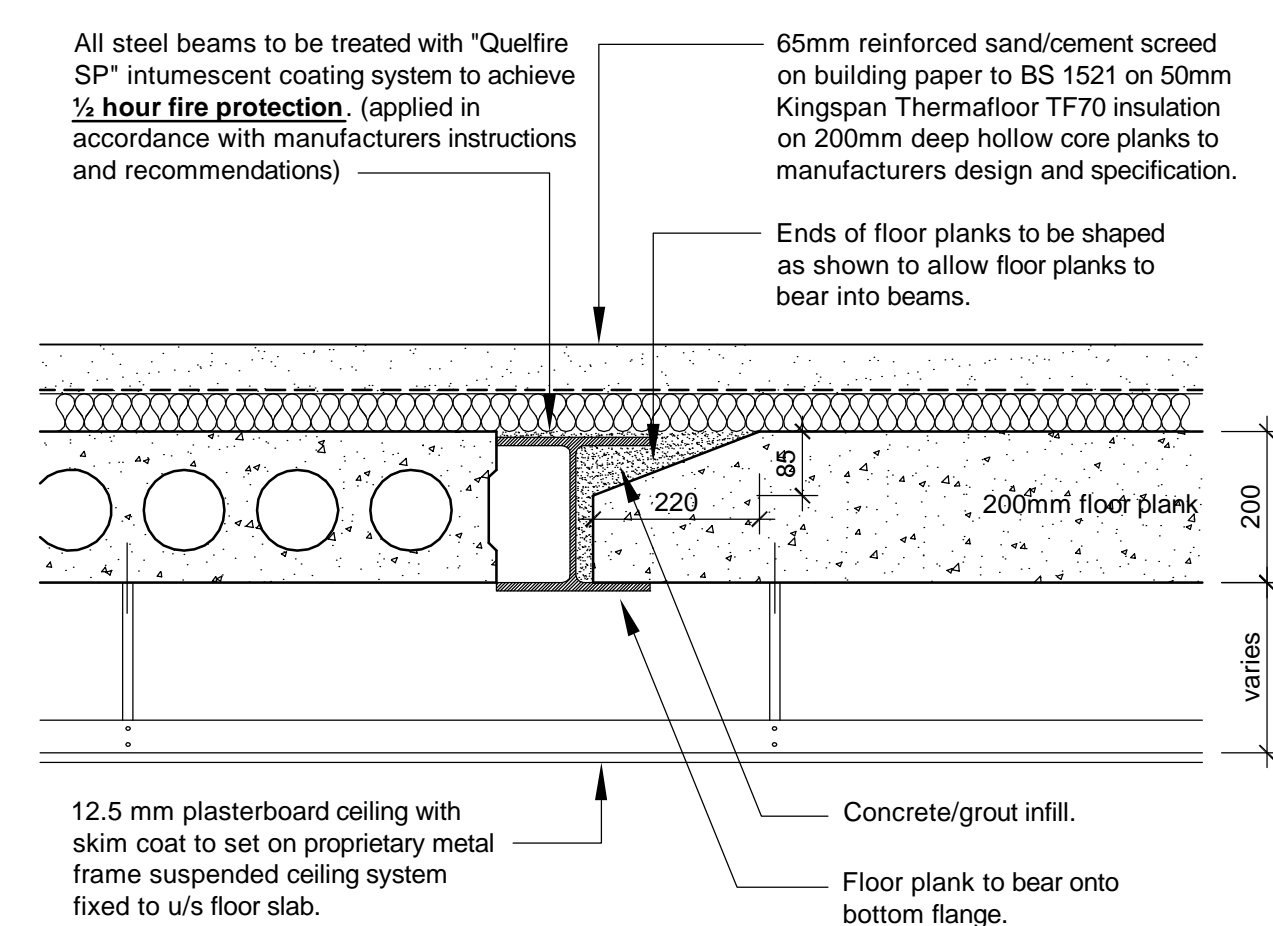


D-13
Upper Floor / Beam Detail
Typical Detail for 203 Beam

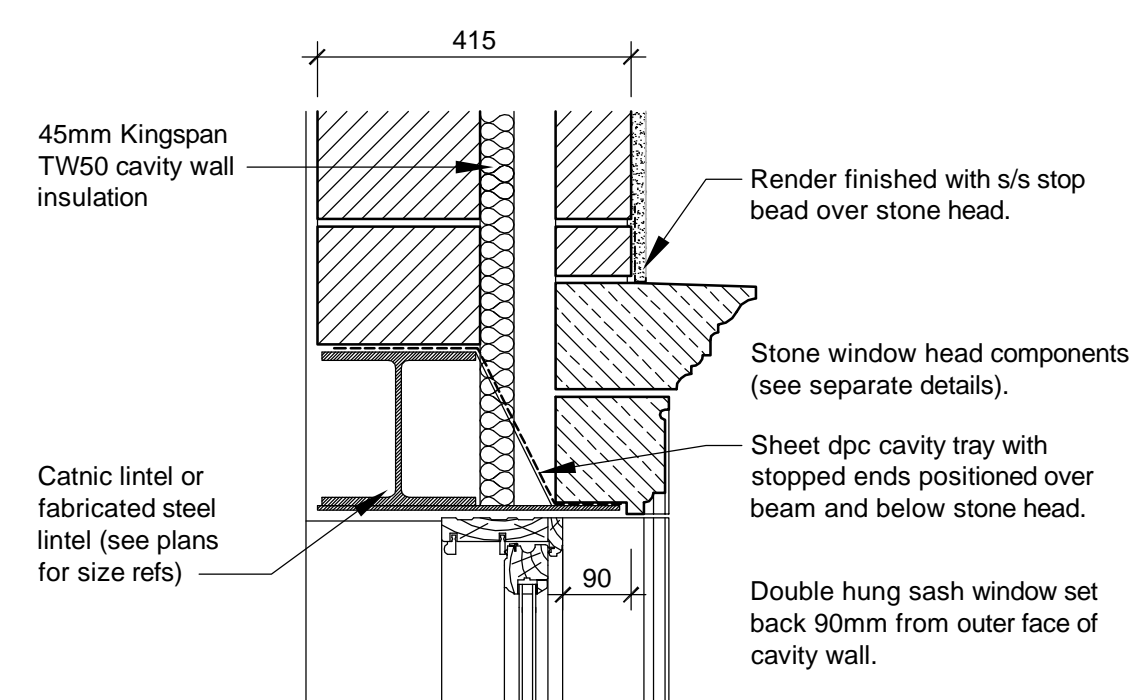


D-15
Sash Window Head Detail

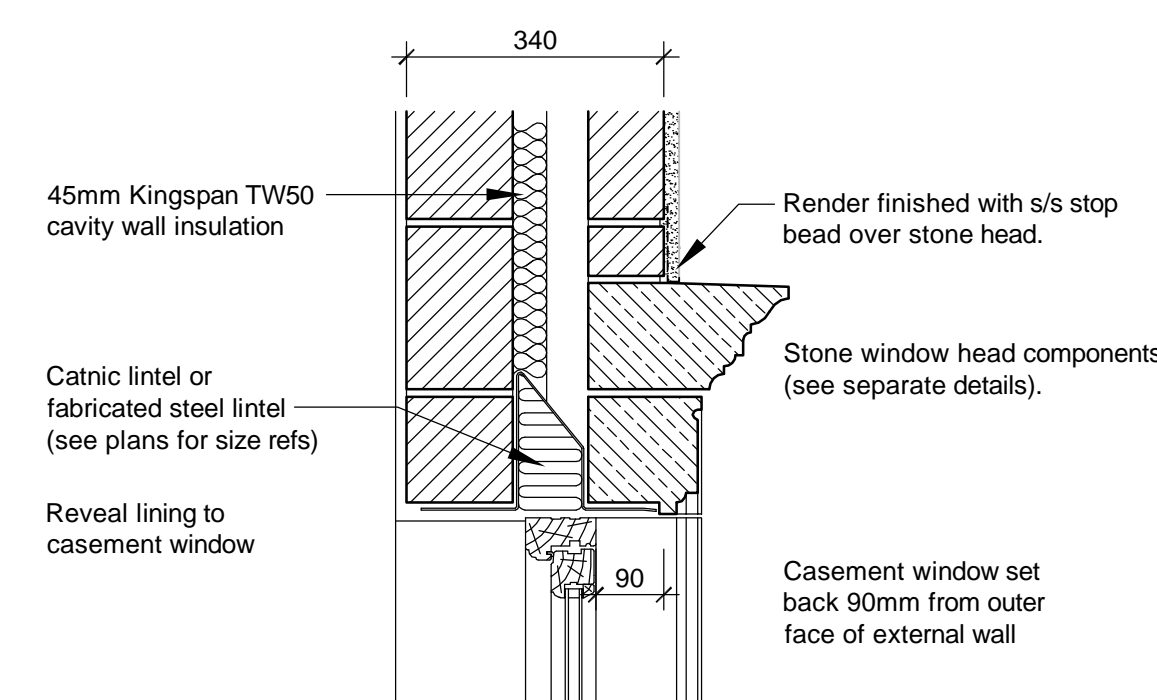


D-17
Casement Window Head Detail

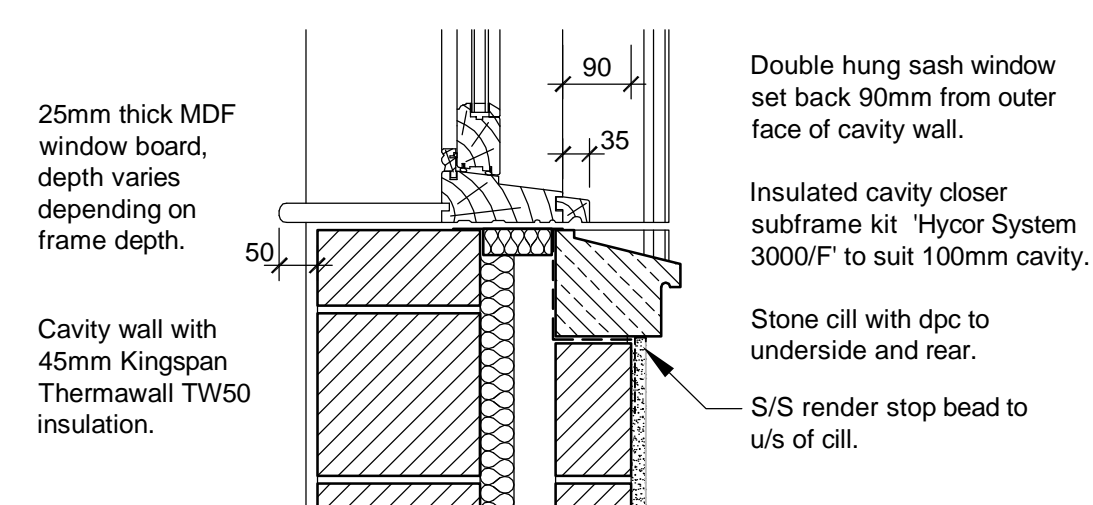


D-16
Sash Window Cill Detail

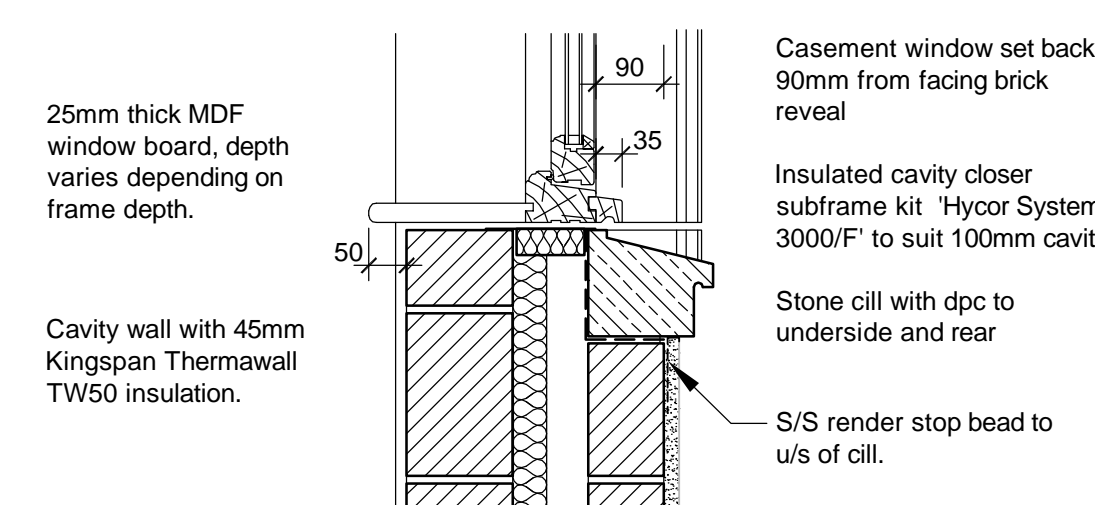


D-18
Casement Window Cill Detail

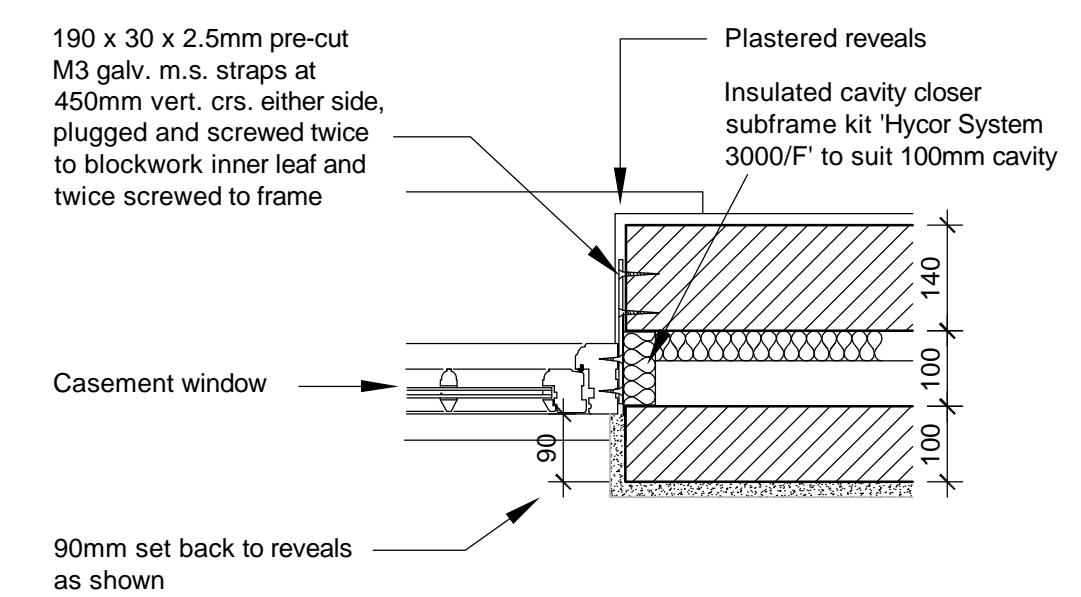

D-19
Casement Window Jamb Detail

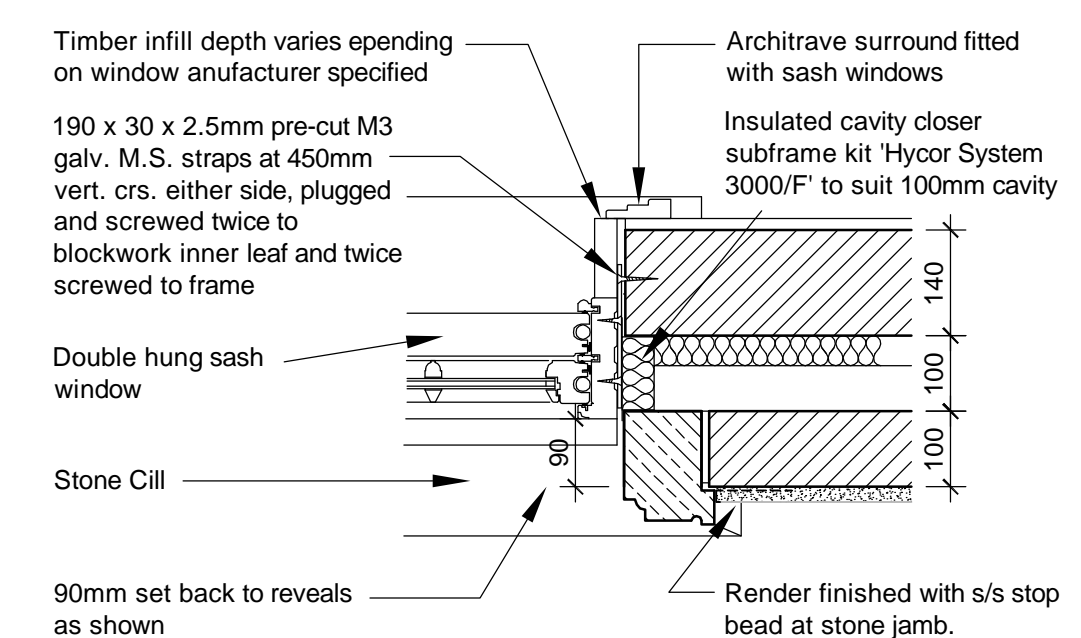

D-20
Sash Window Jamb Detail

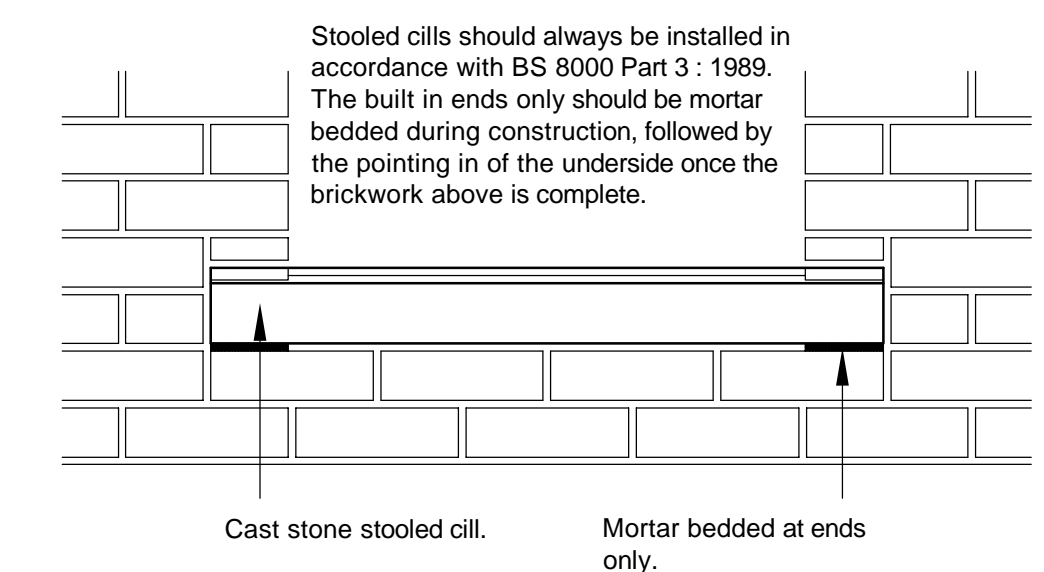

D-21
Front Elevation

A	Construction Issue.	18.10.13
	Revision	Date

OCTAGON

Octagon Developments Limited
Weir House Hurst Road
East Molesey Surrey KT8 9AQ
T: +44 (0) 208 481 7500
F: +44 (0) 208 481 7501
E: Octagon@Octdev.co.uk
W: www.Octdev.co.uk

Project
Overbye, St Georges Hill

Title
Construction Details

Sheet 2

Status	Construction	Date	Aug. '13
Scale	1:10	Drawn	sh
Job number	0623	Drawing number	5001
		Revision	A