




Section J - J

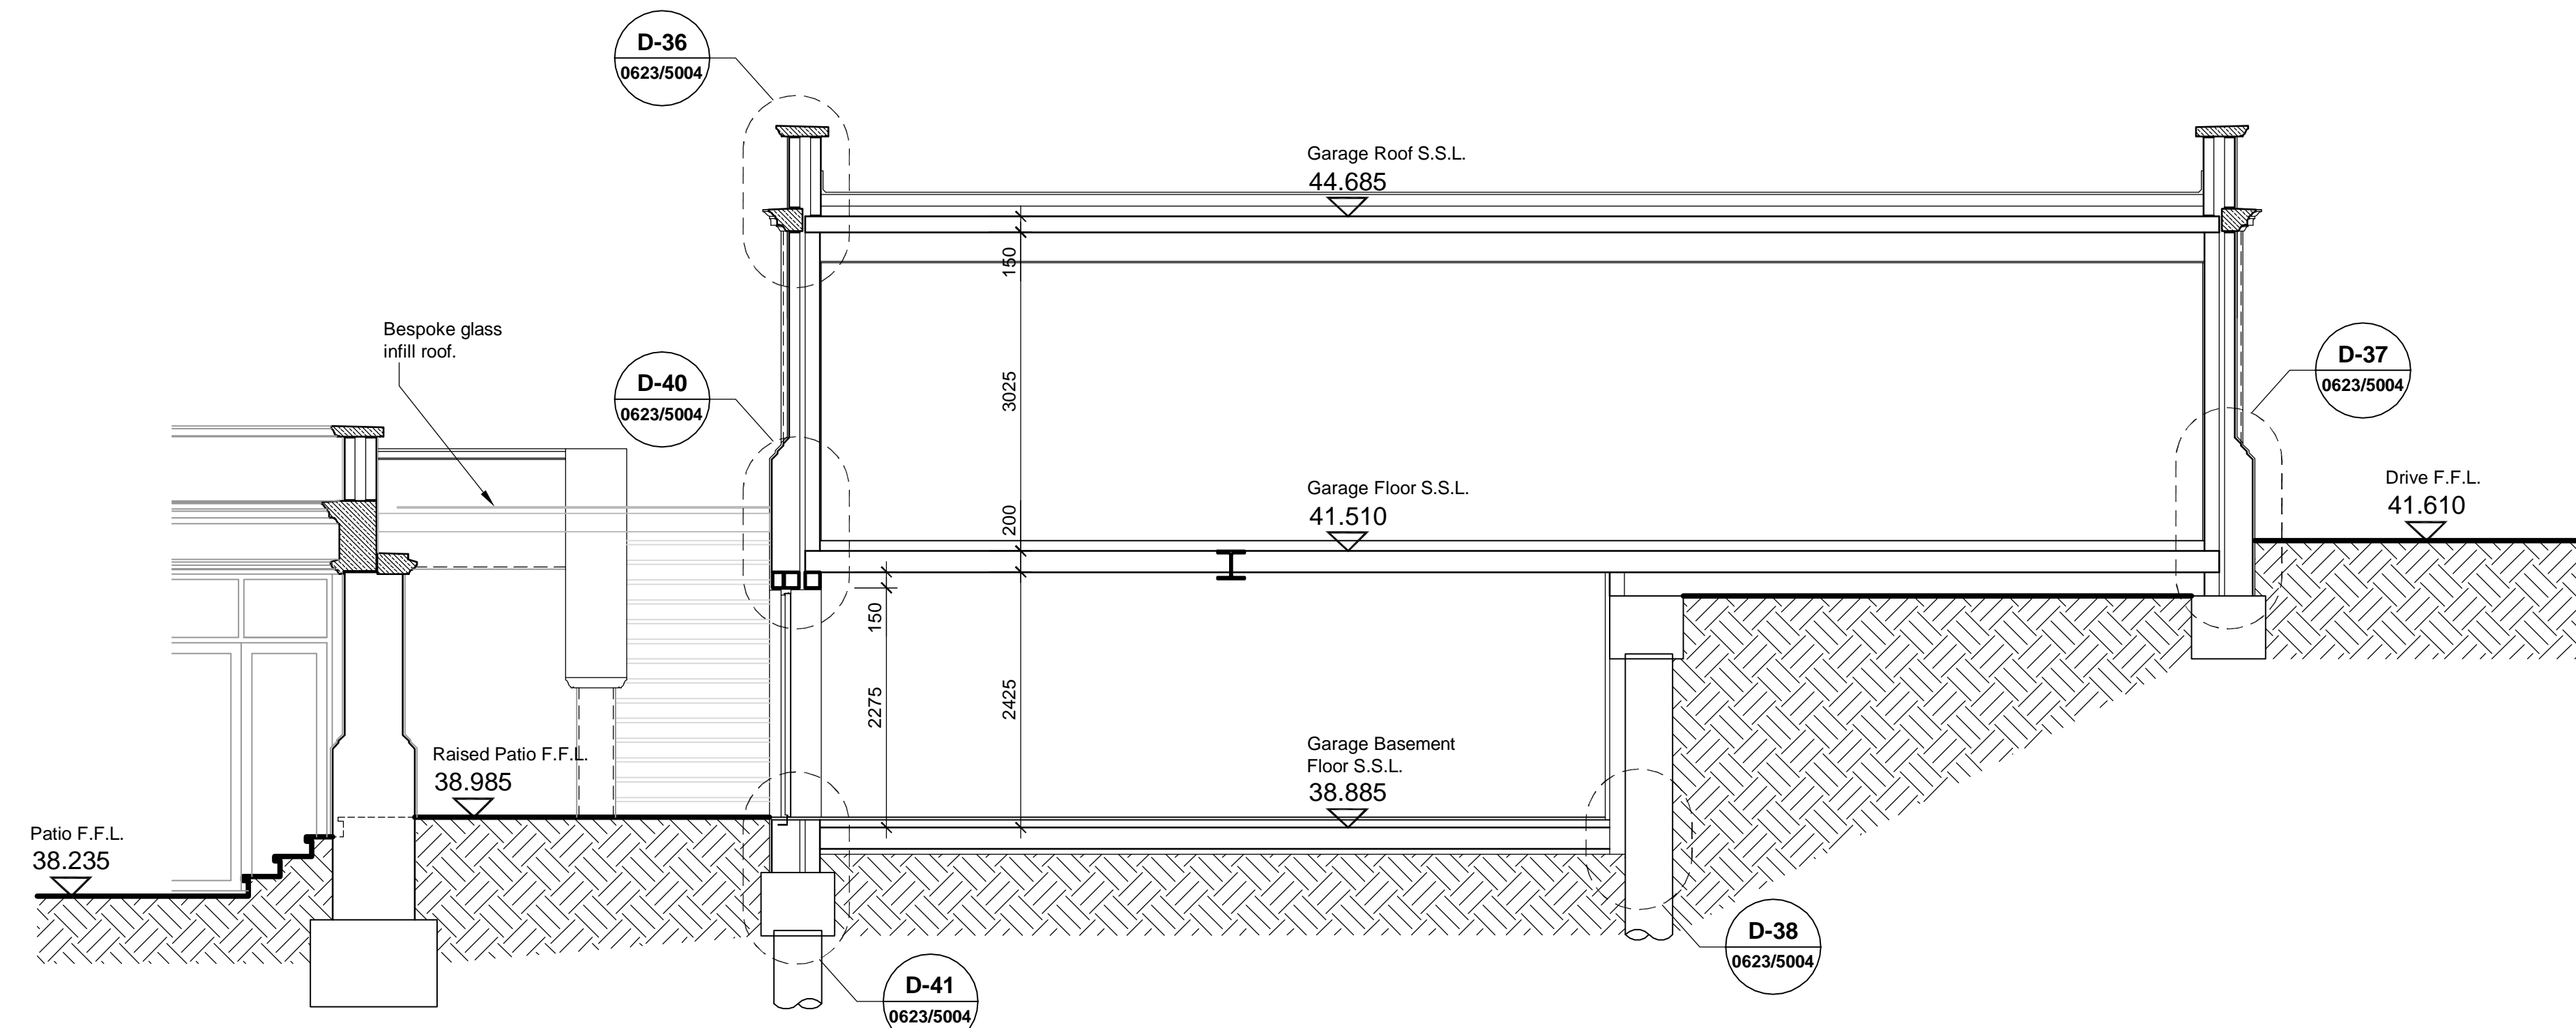


Section K - K

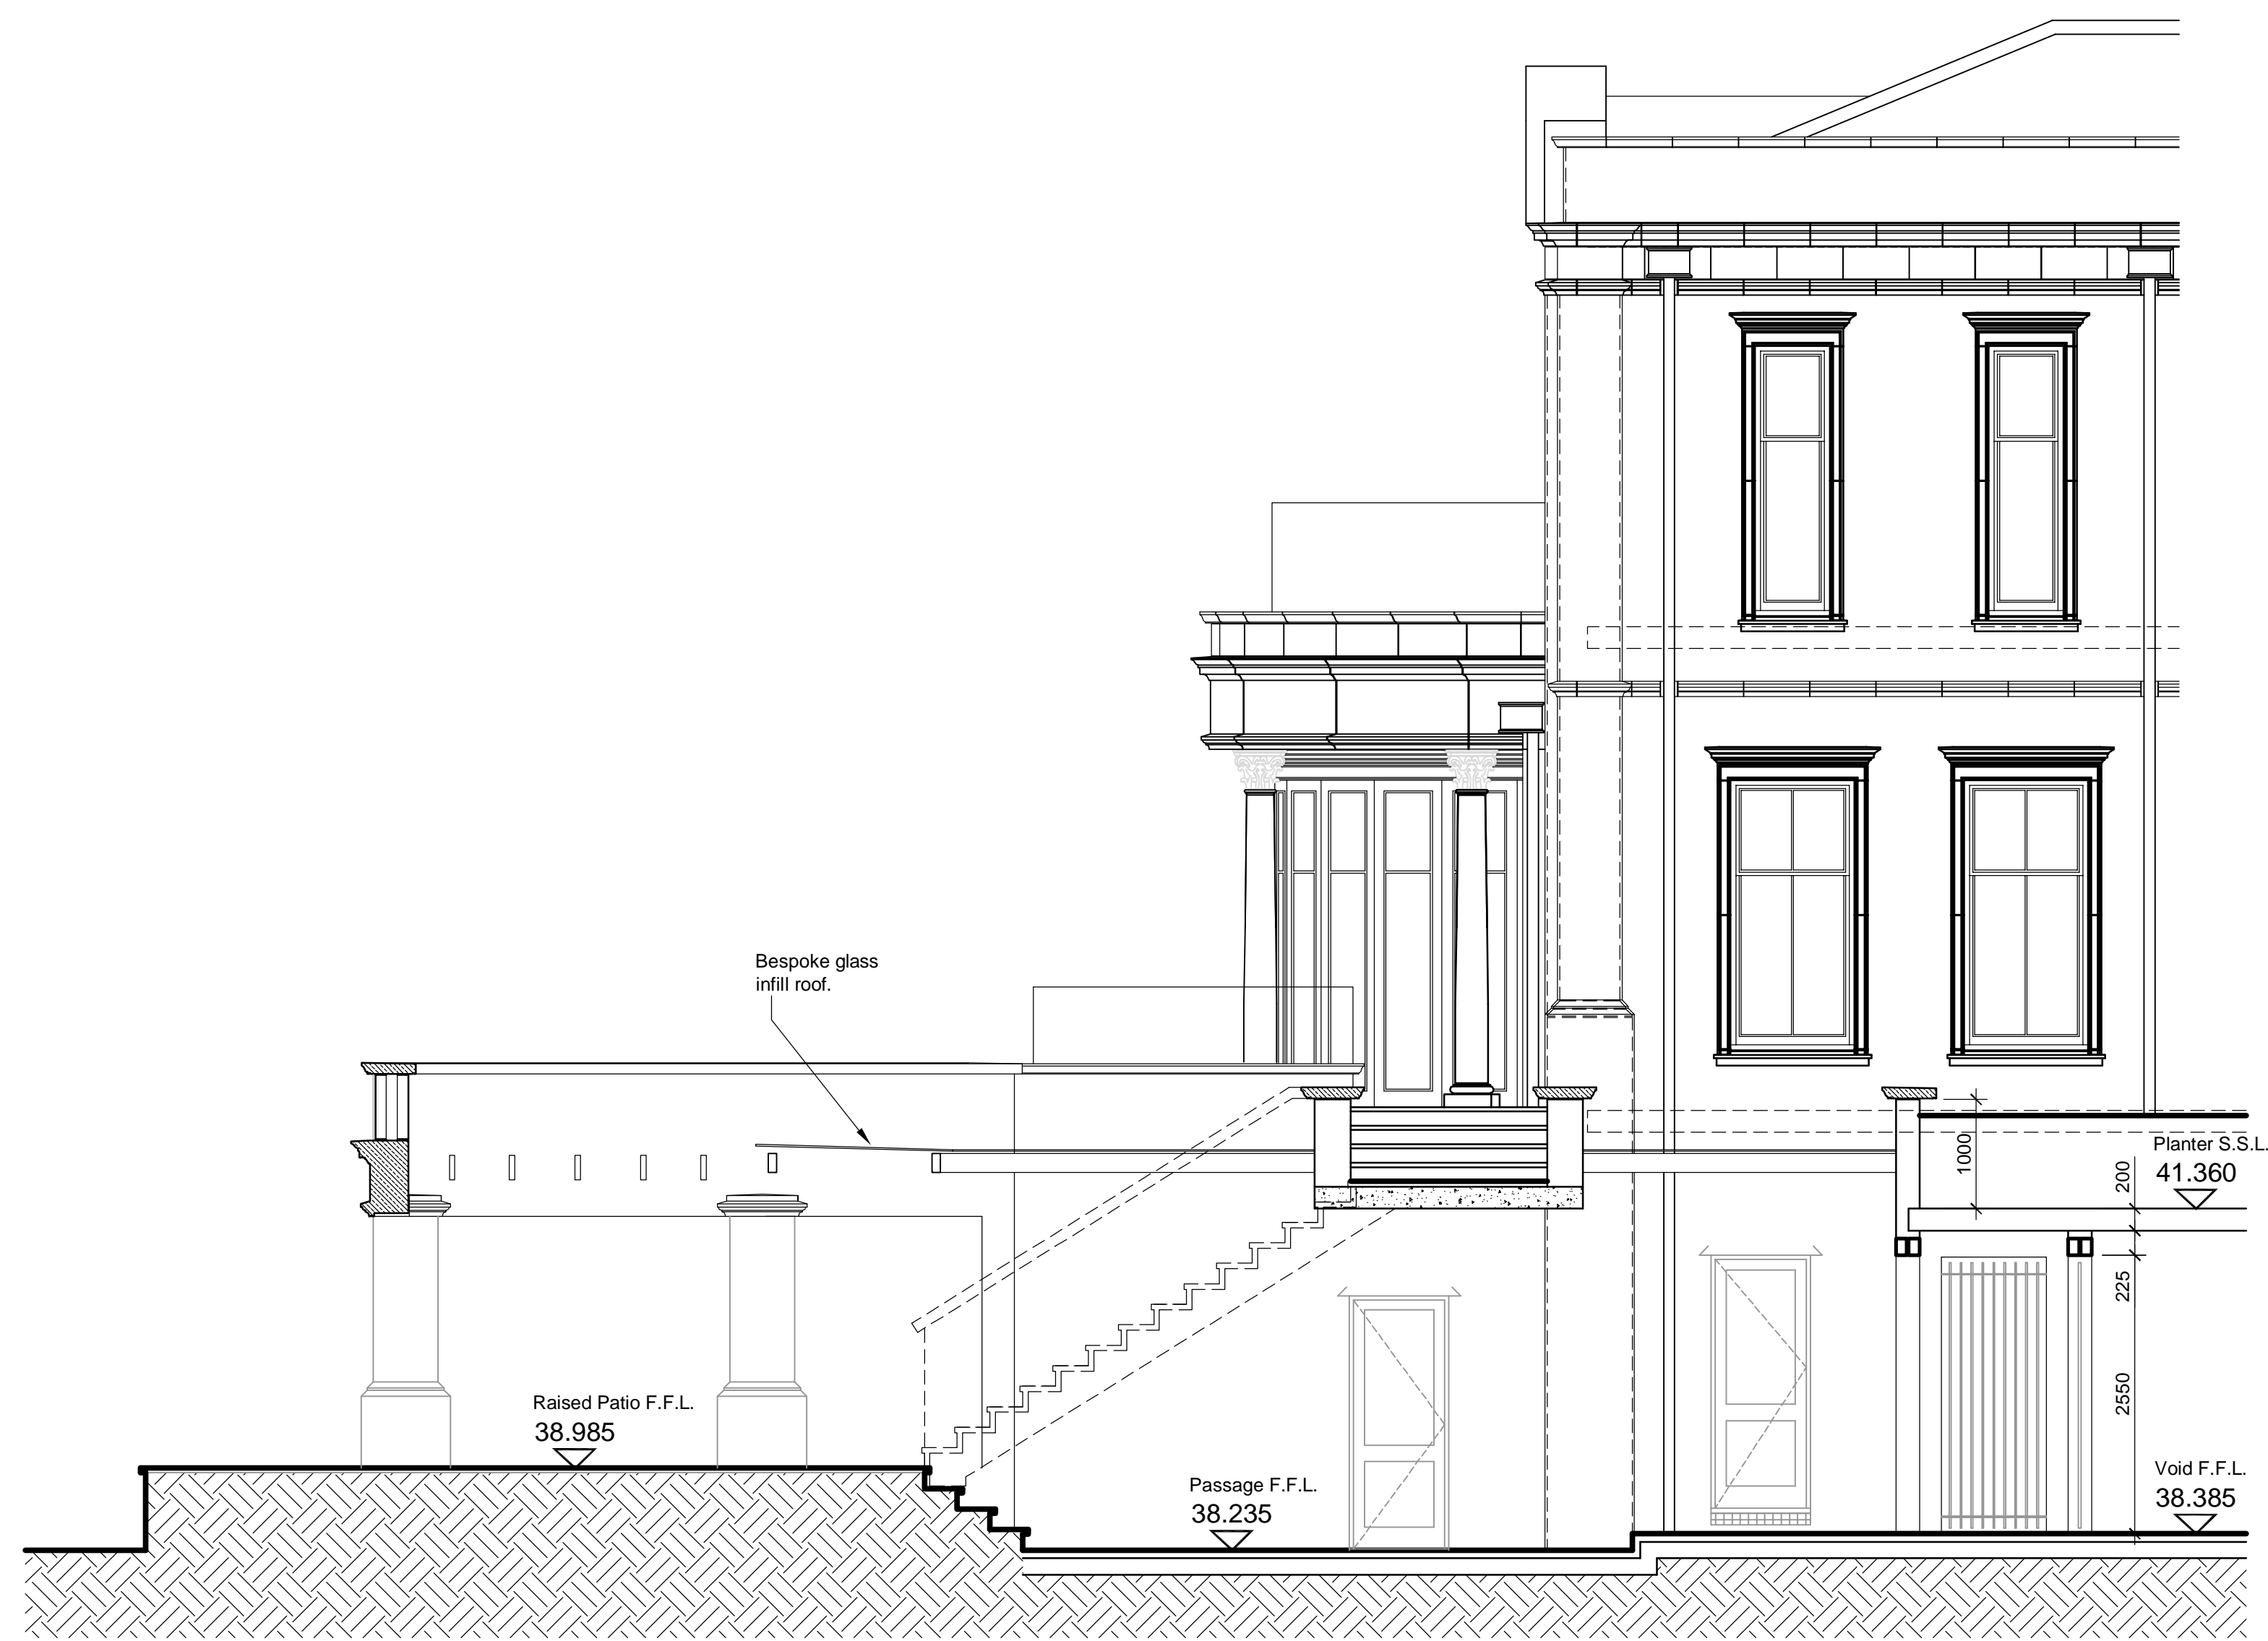

Section L - L

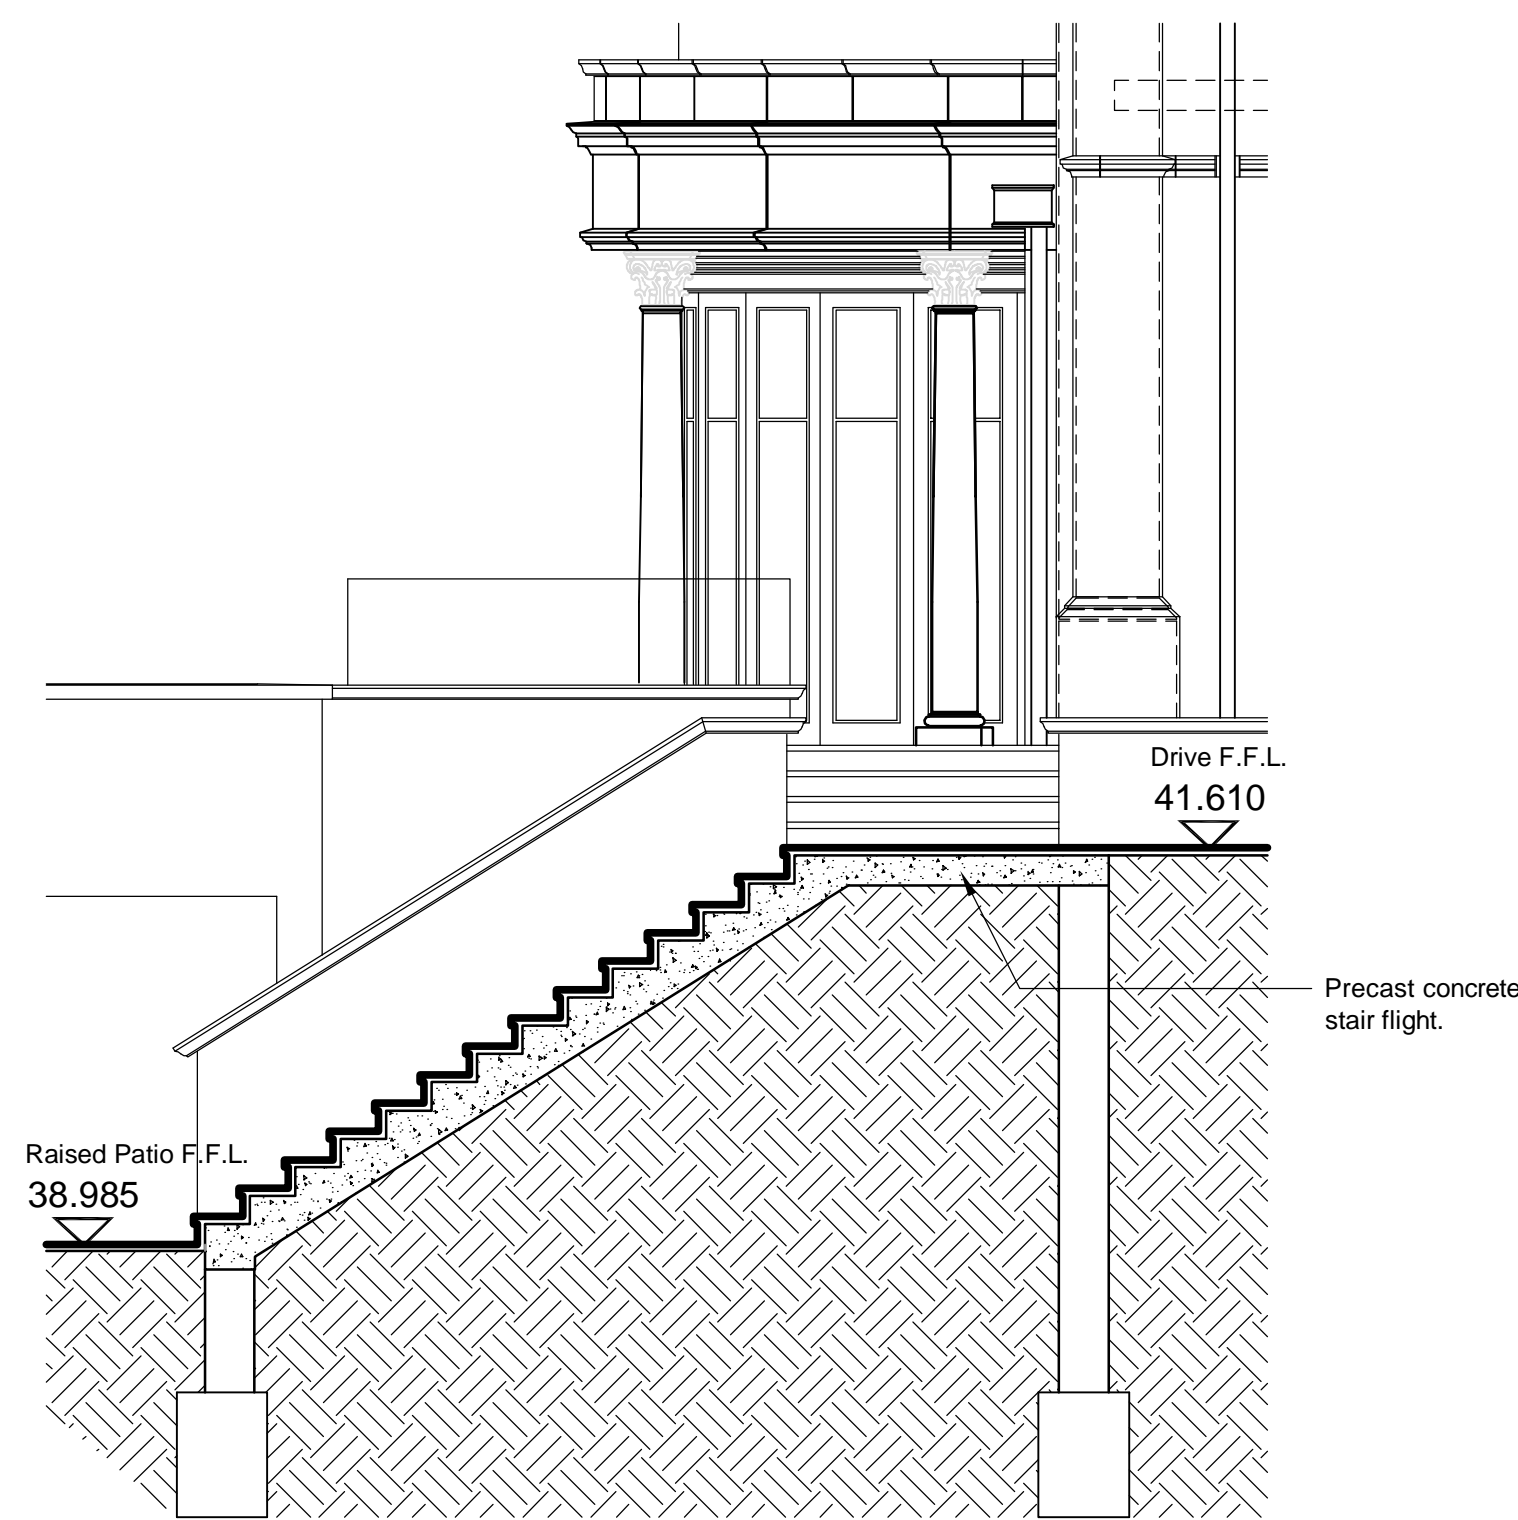

Section M - M

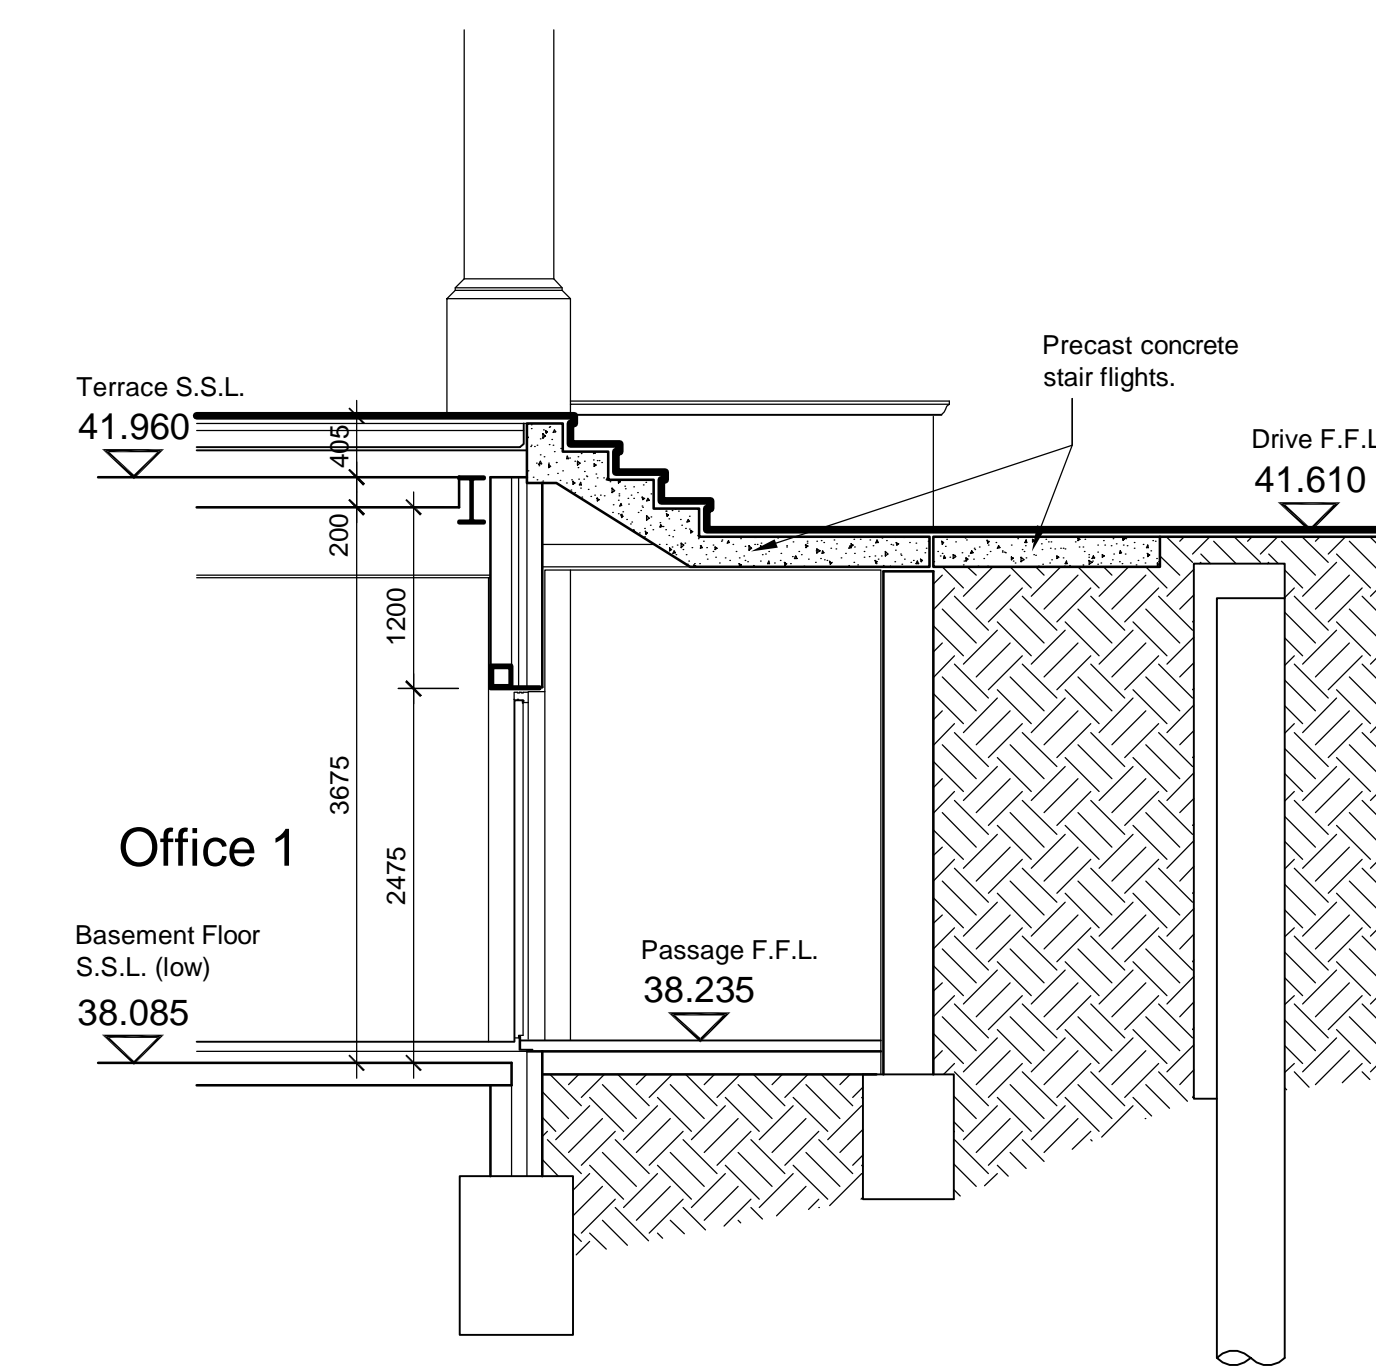

Section N - N

A	Construction Issue.	31.01.14
	Revision	Date



Octagon Developments Limited
 War House, Hazel Road
 East Molesey, Surrey, KT2 8AV
 T: +44 (0) 208 481 7500
 F: +44 (0) 208 481 7501
 E: octagon@octagon.co.uk
 W: www.octagon.co.uk

Project
Overbye, St Georges Hill
 Title
G.A. Sections
Sheet 4 of 4

Status		
Construction	Drawn	Date
1:50	sh	Jan. '14
Job number	Drawing number	Revision
0623	4003	A