



This drawing is to be read in conjunction with relevant General Arrangement Plan, Elevation & Section drawings.


Refer to Construction Specification Notes for full detailed technical specification.

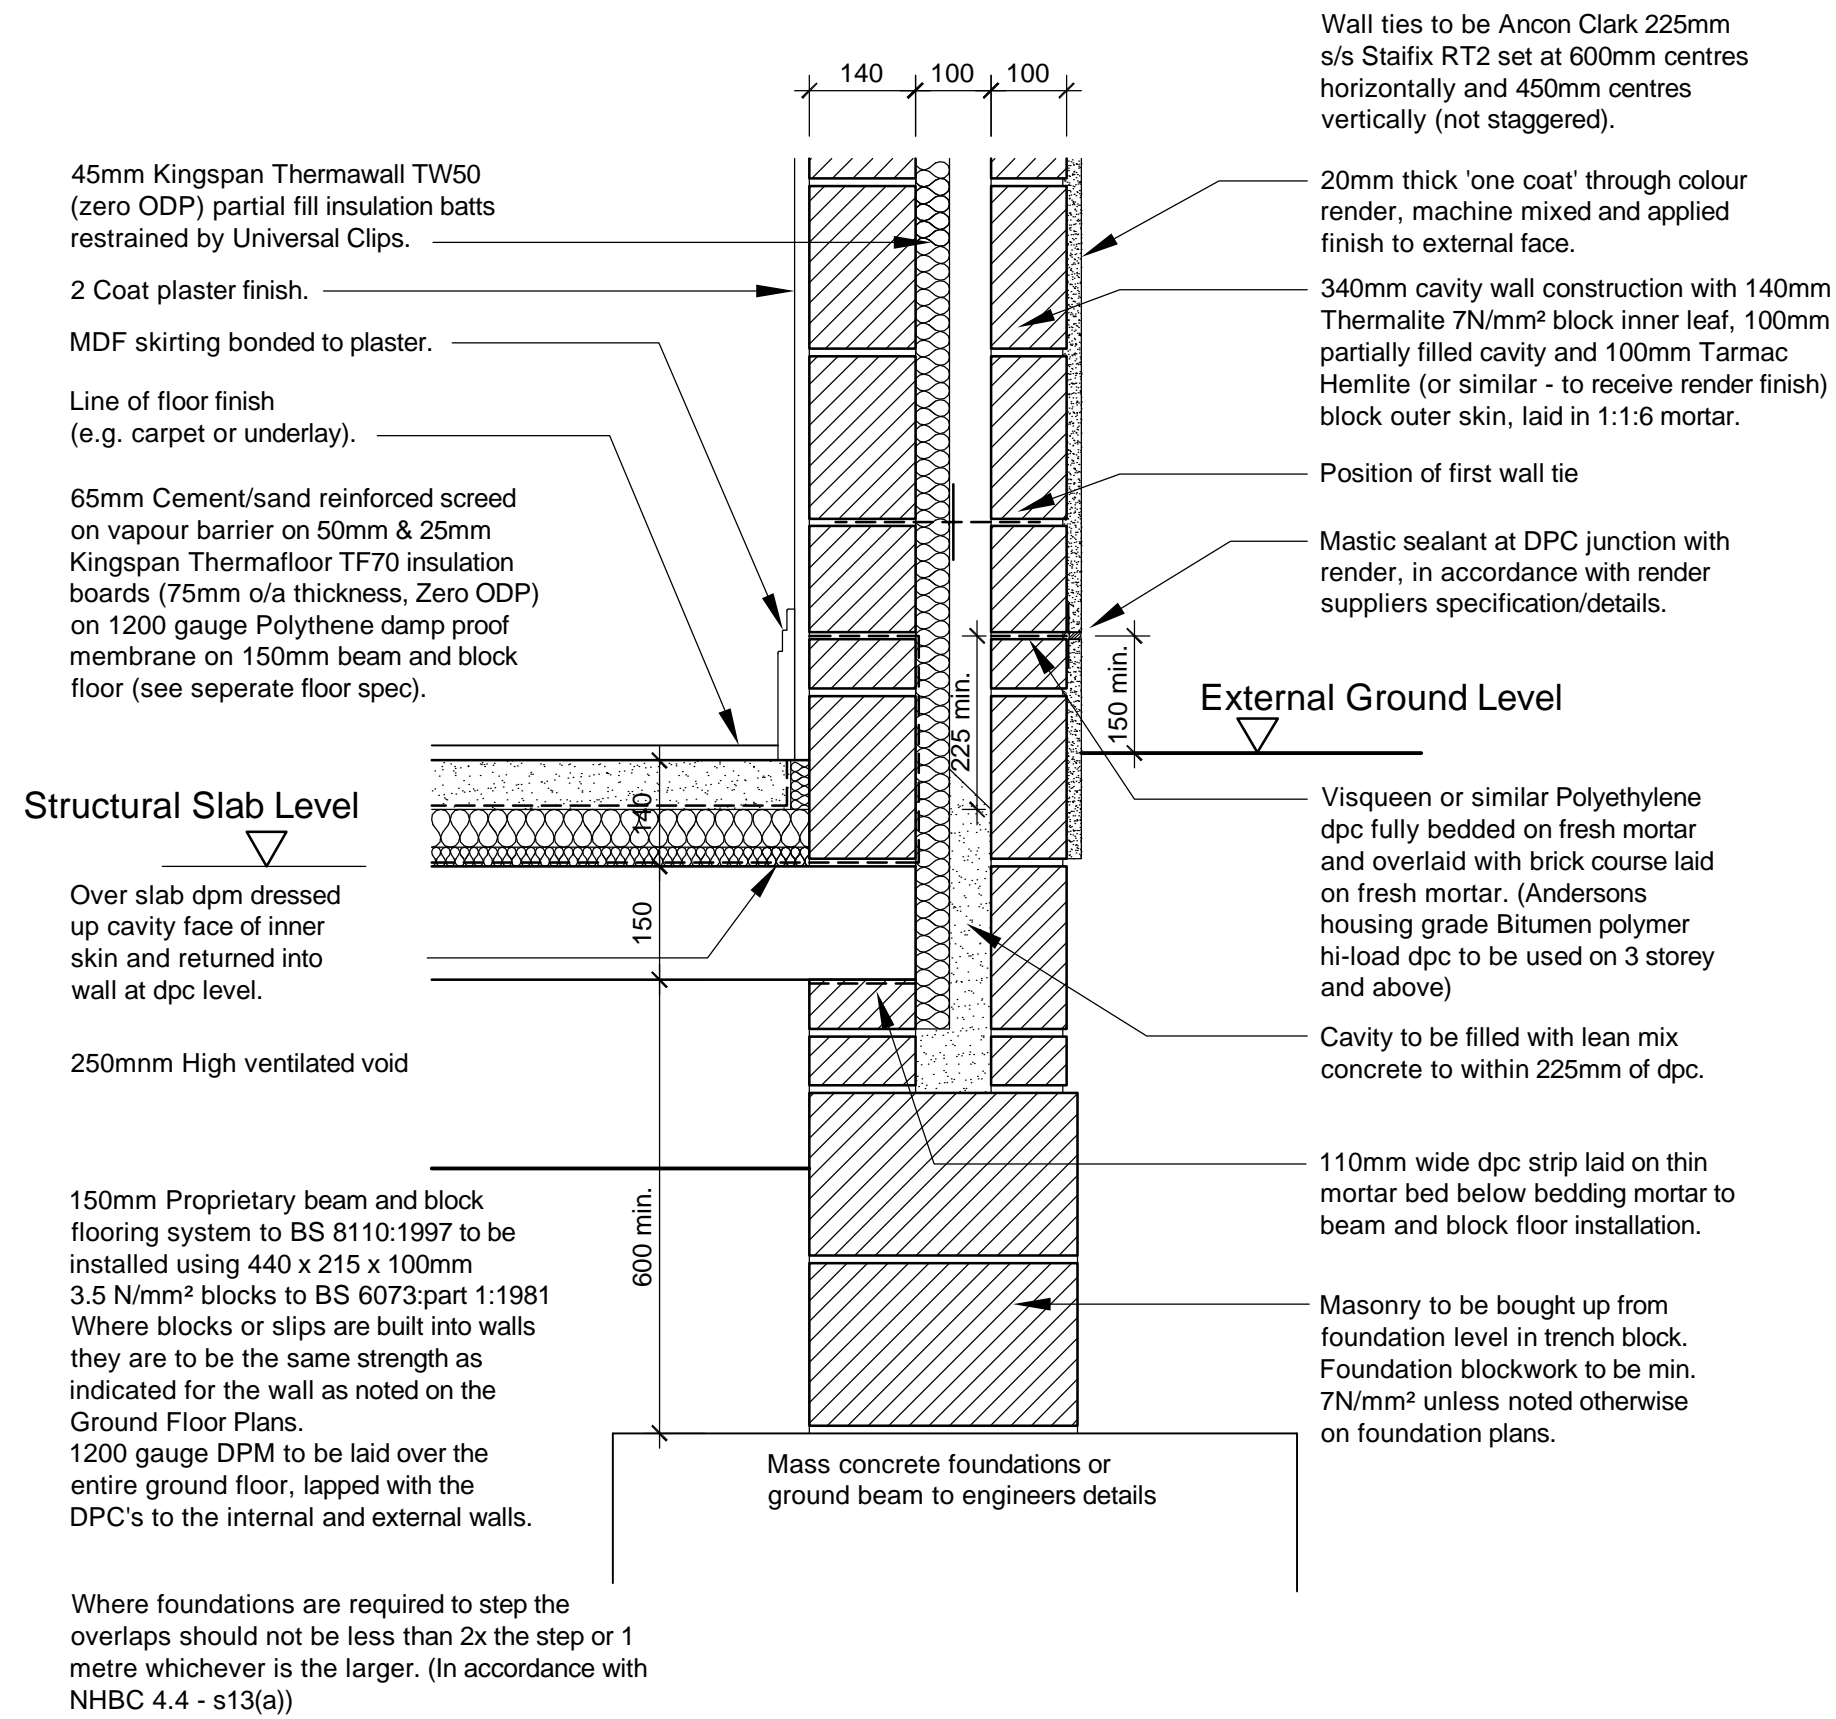


D-01
Foundation / Basement Floor Slab
External Wall Detail

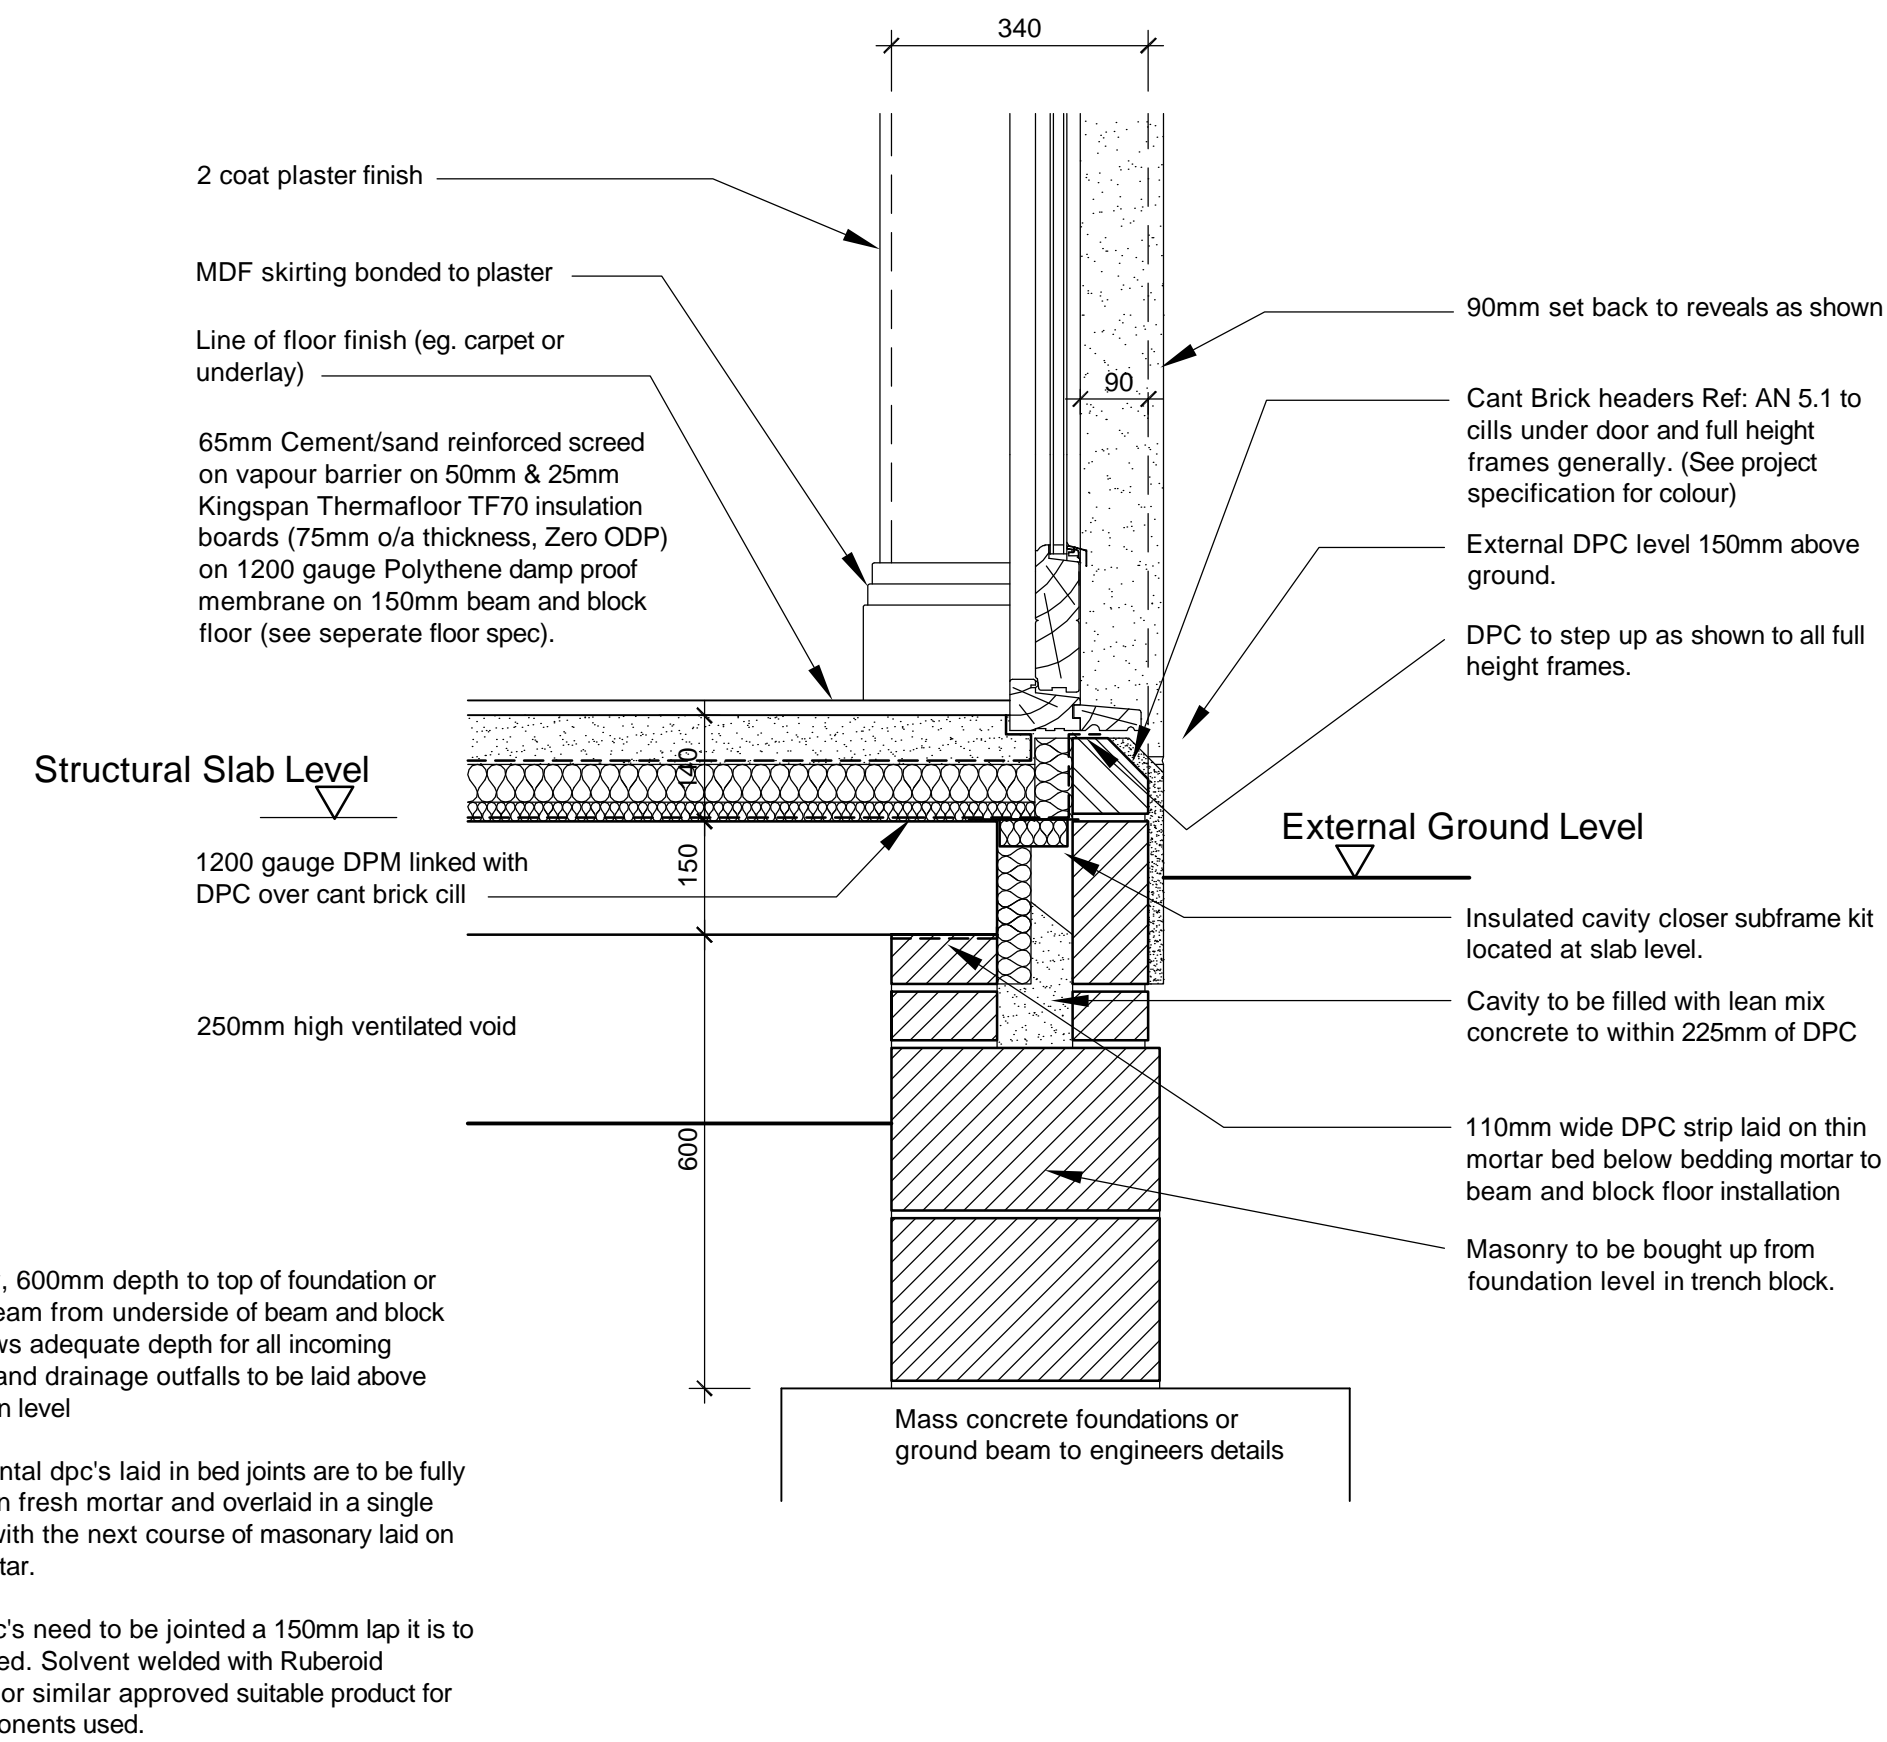


D-02
Foundation / Basement Floor Slab
Full Height Frame Cill Detail

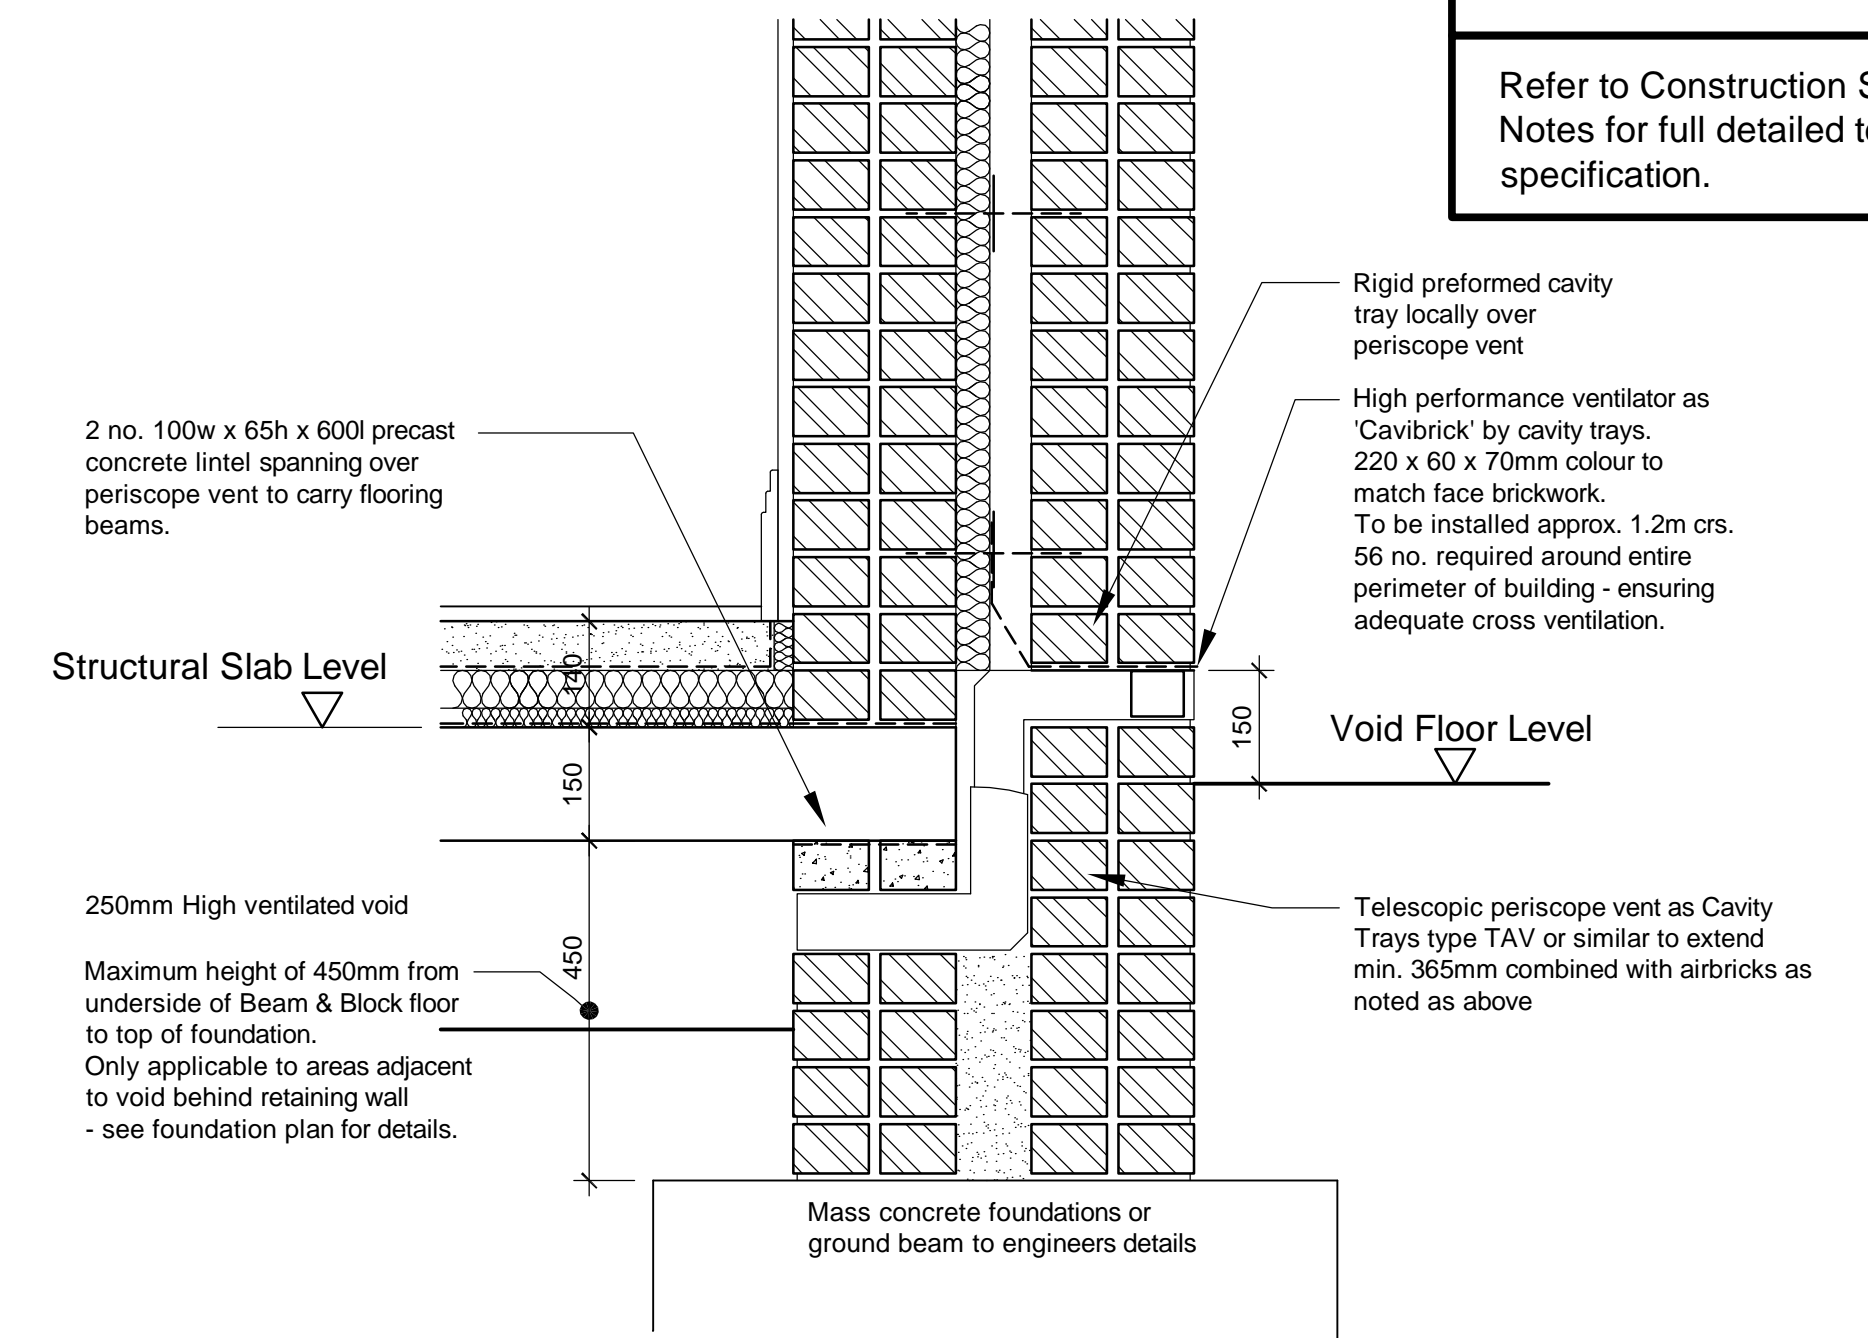


D-03
Foundation / Basement Floor Slab
External Wall / Void Detail

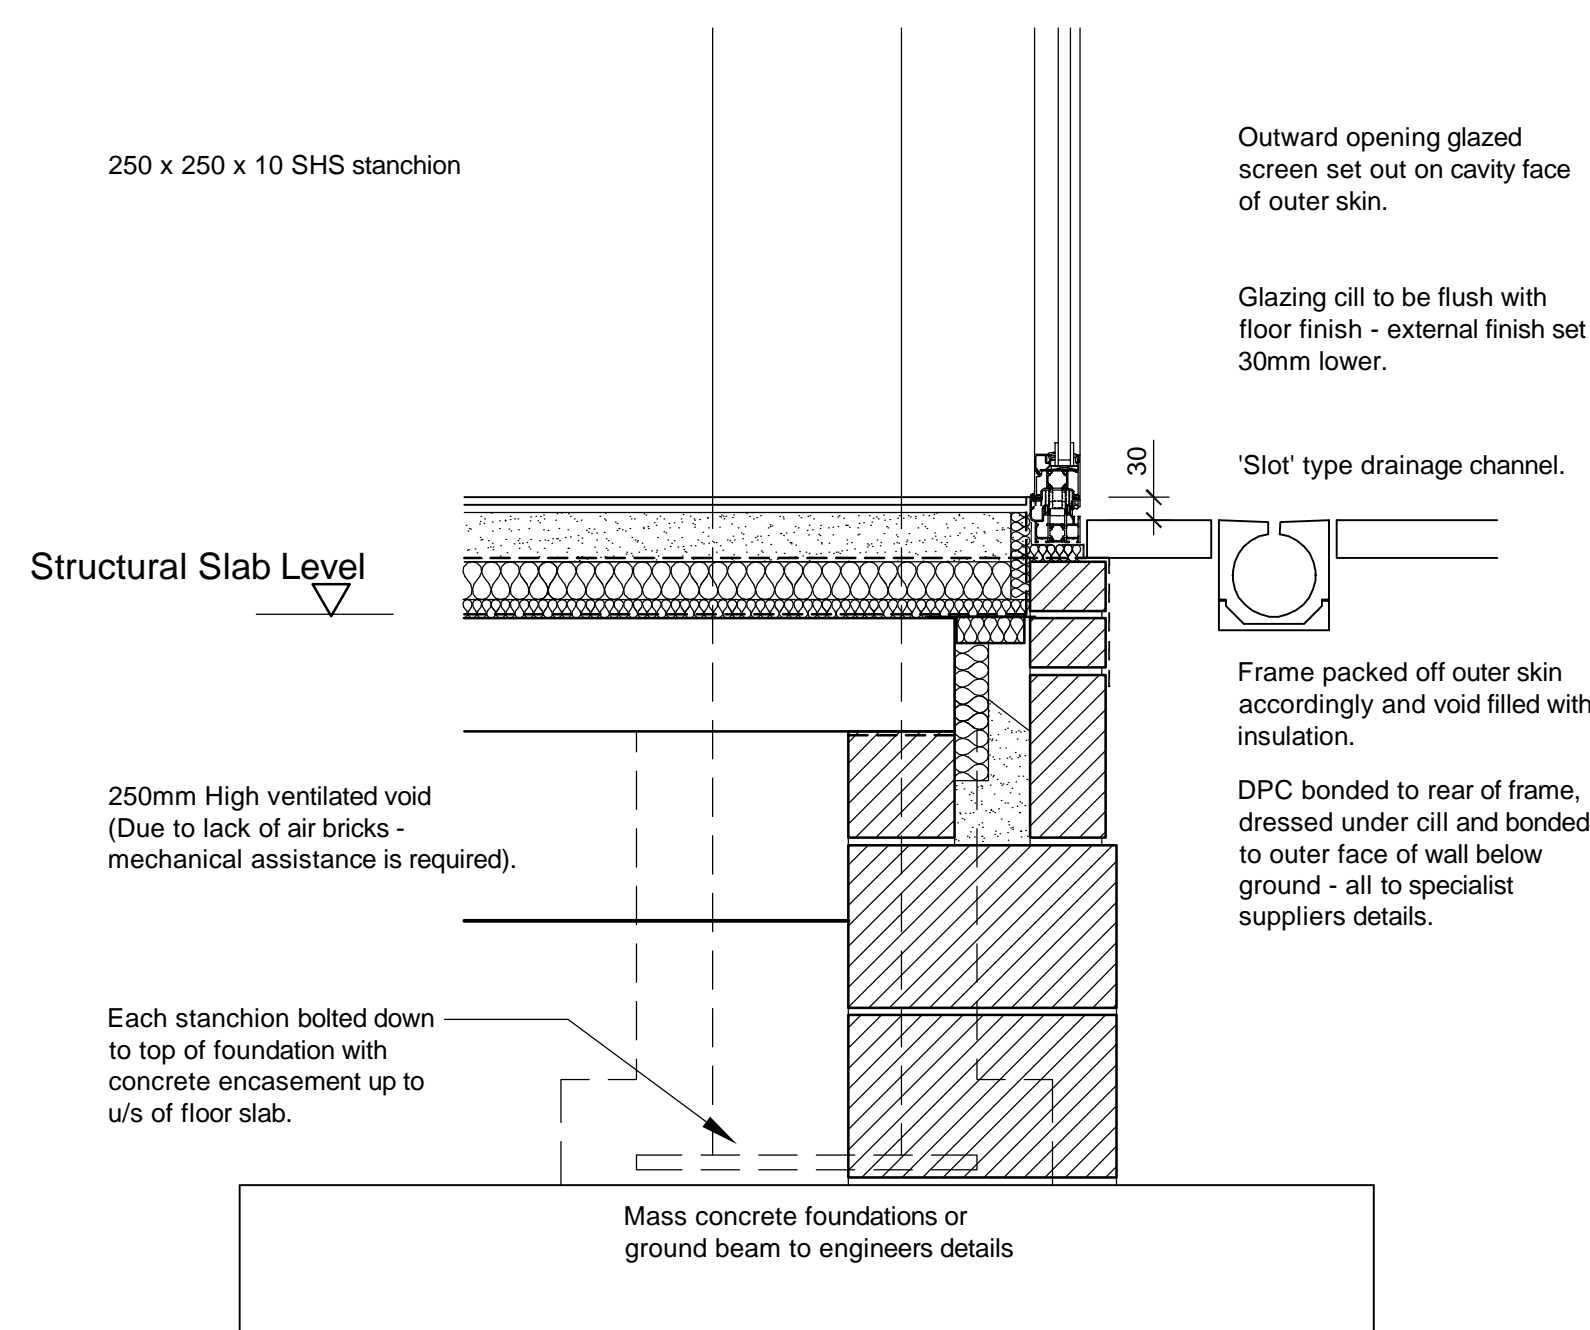


D-04
Foundation / Basement Floor Slab
Glazed Wall Detail

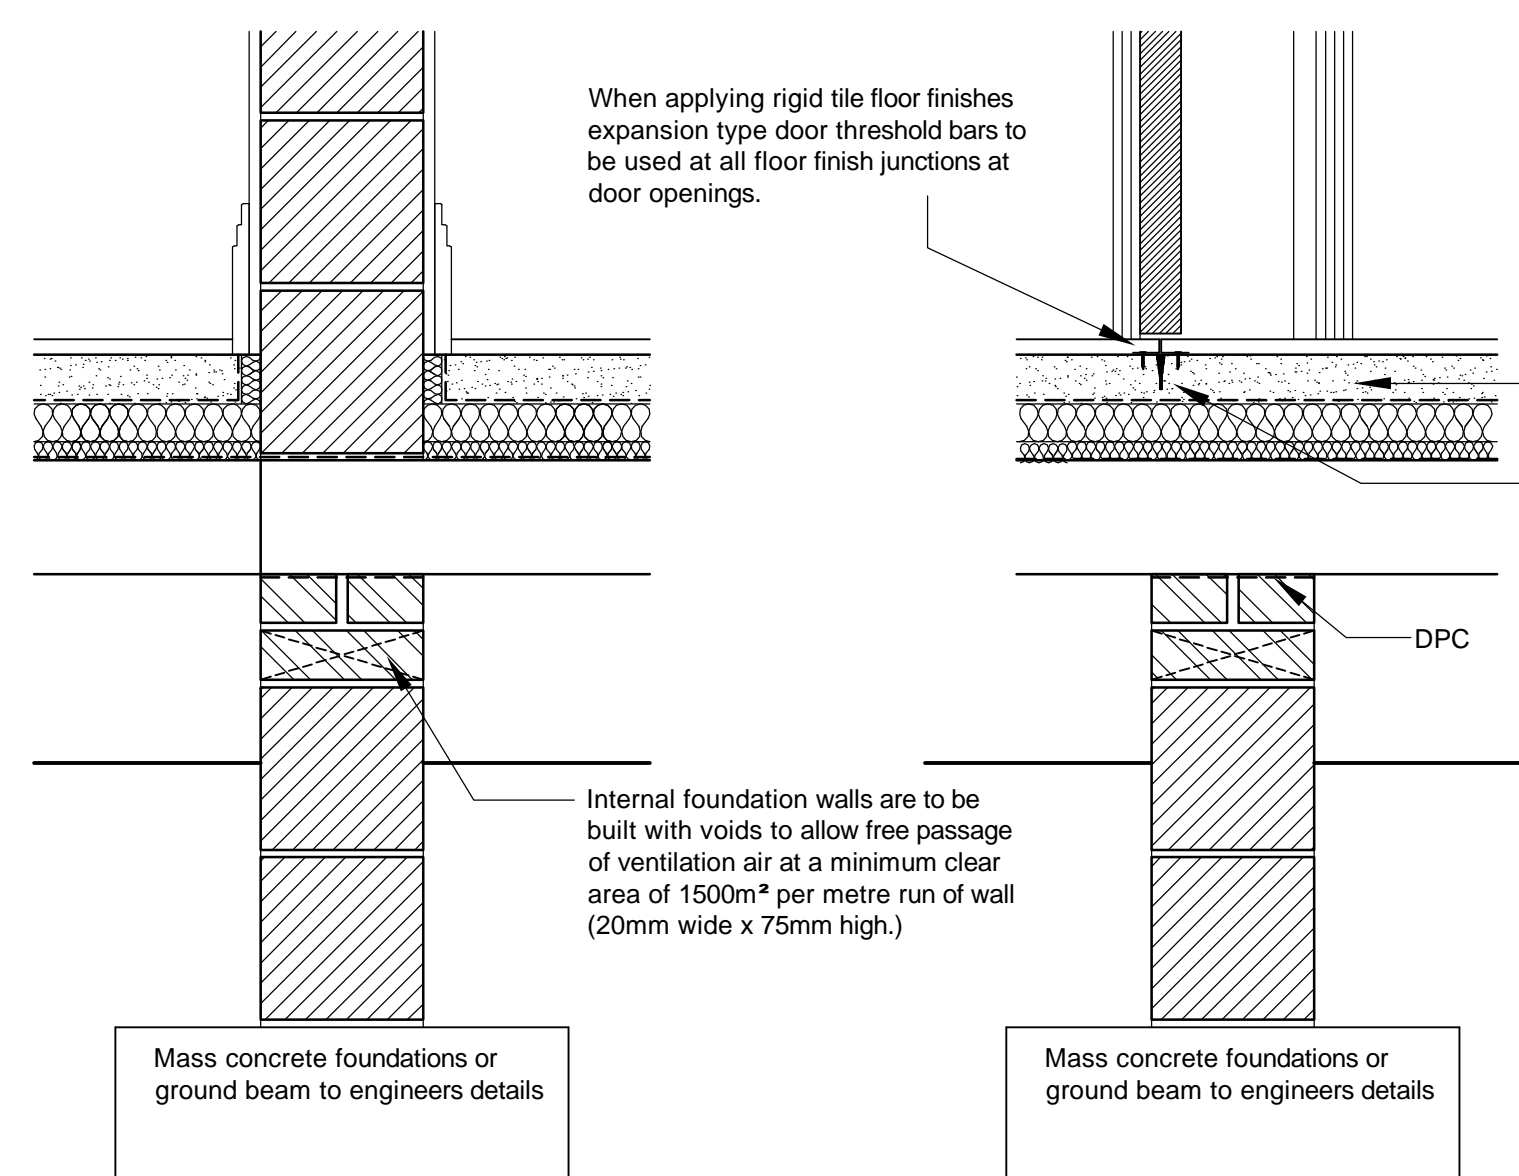

D-05
Foundation / Basement Floor Slab
Internal Wall Detail

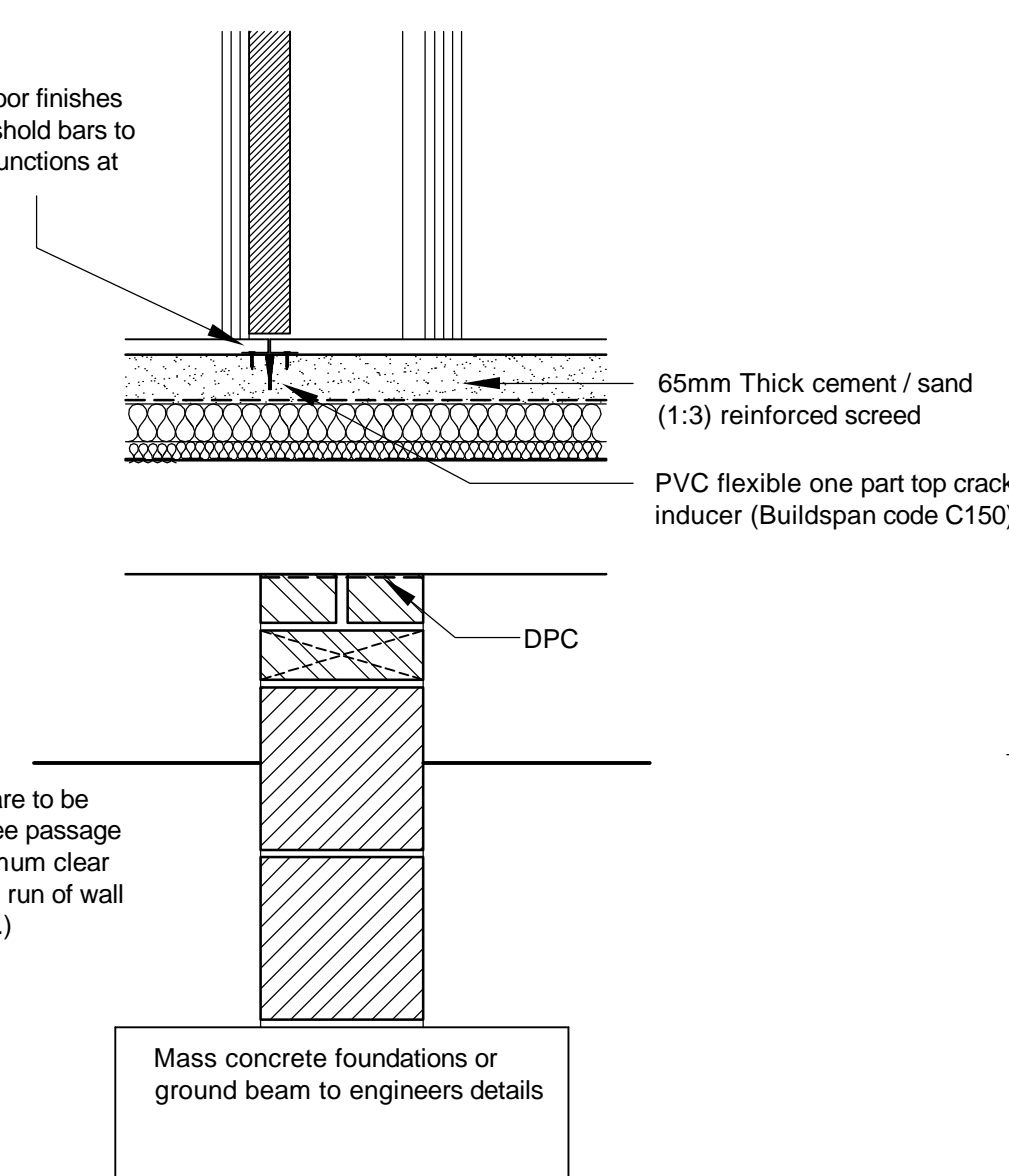

D-06
Foundation / Basement Floor Slab
Internal Door Threshold Detail

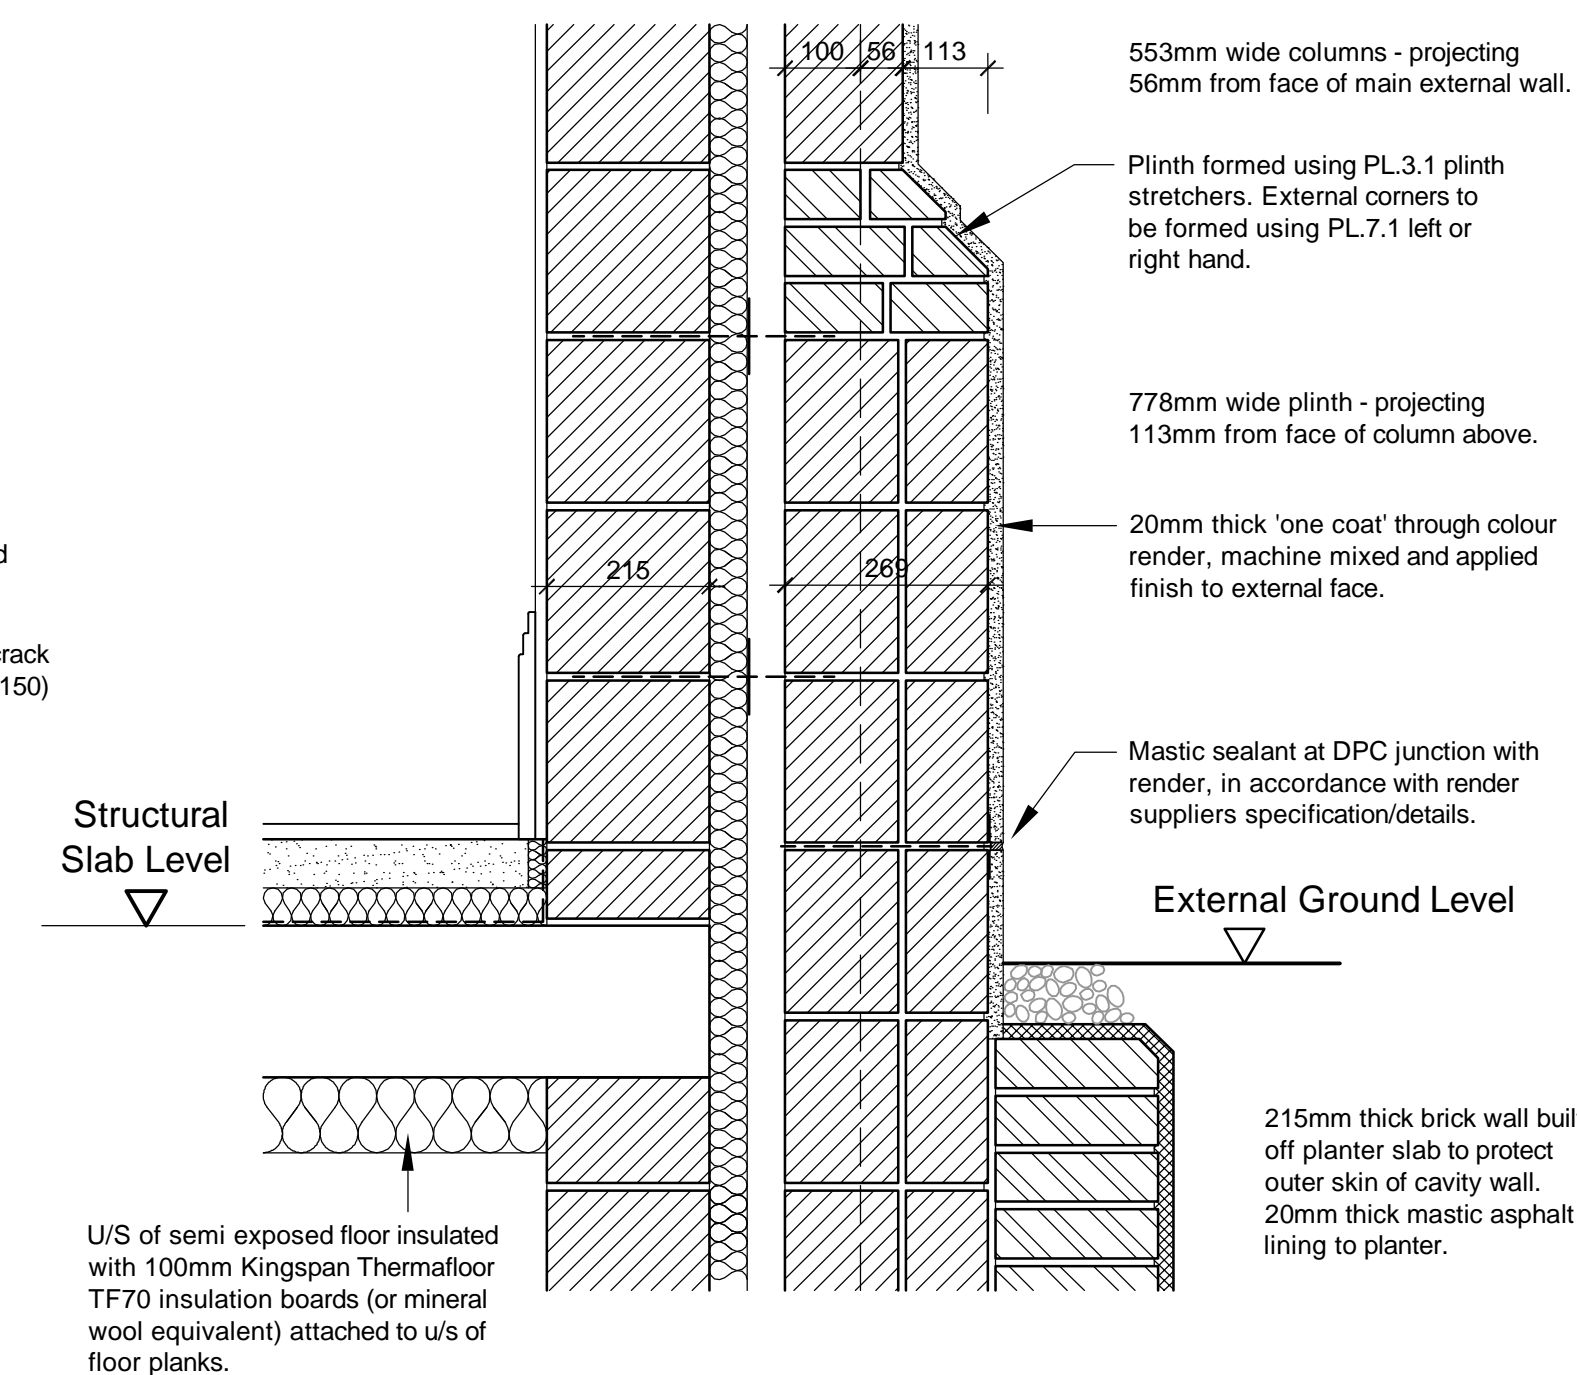

D-07
Ground Floor Slab
Column/Plinth Detail

A	Construction Issue.	18.10.13
	Revision	Date



Octagon Developments Limited
Weir House Hurst Road
East Molesey Surrey KT8 9AQ
T: +44 (0) 208 481 7500
F: +44 (0) 208 481 7501
E: Octagon@Octdev.co.uk
W: www.Octdev.co.uk

Project
Overbye, St George's Hill

Title

Construction Details

Sheet 1

Status	Construction	Scale	1:10	Drawn	sh	Date	Aug. '13
Job number	0623	Drawing number	5000	Revision	A		