



Section

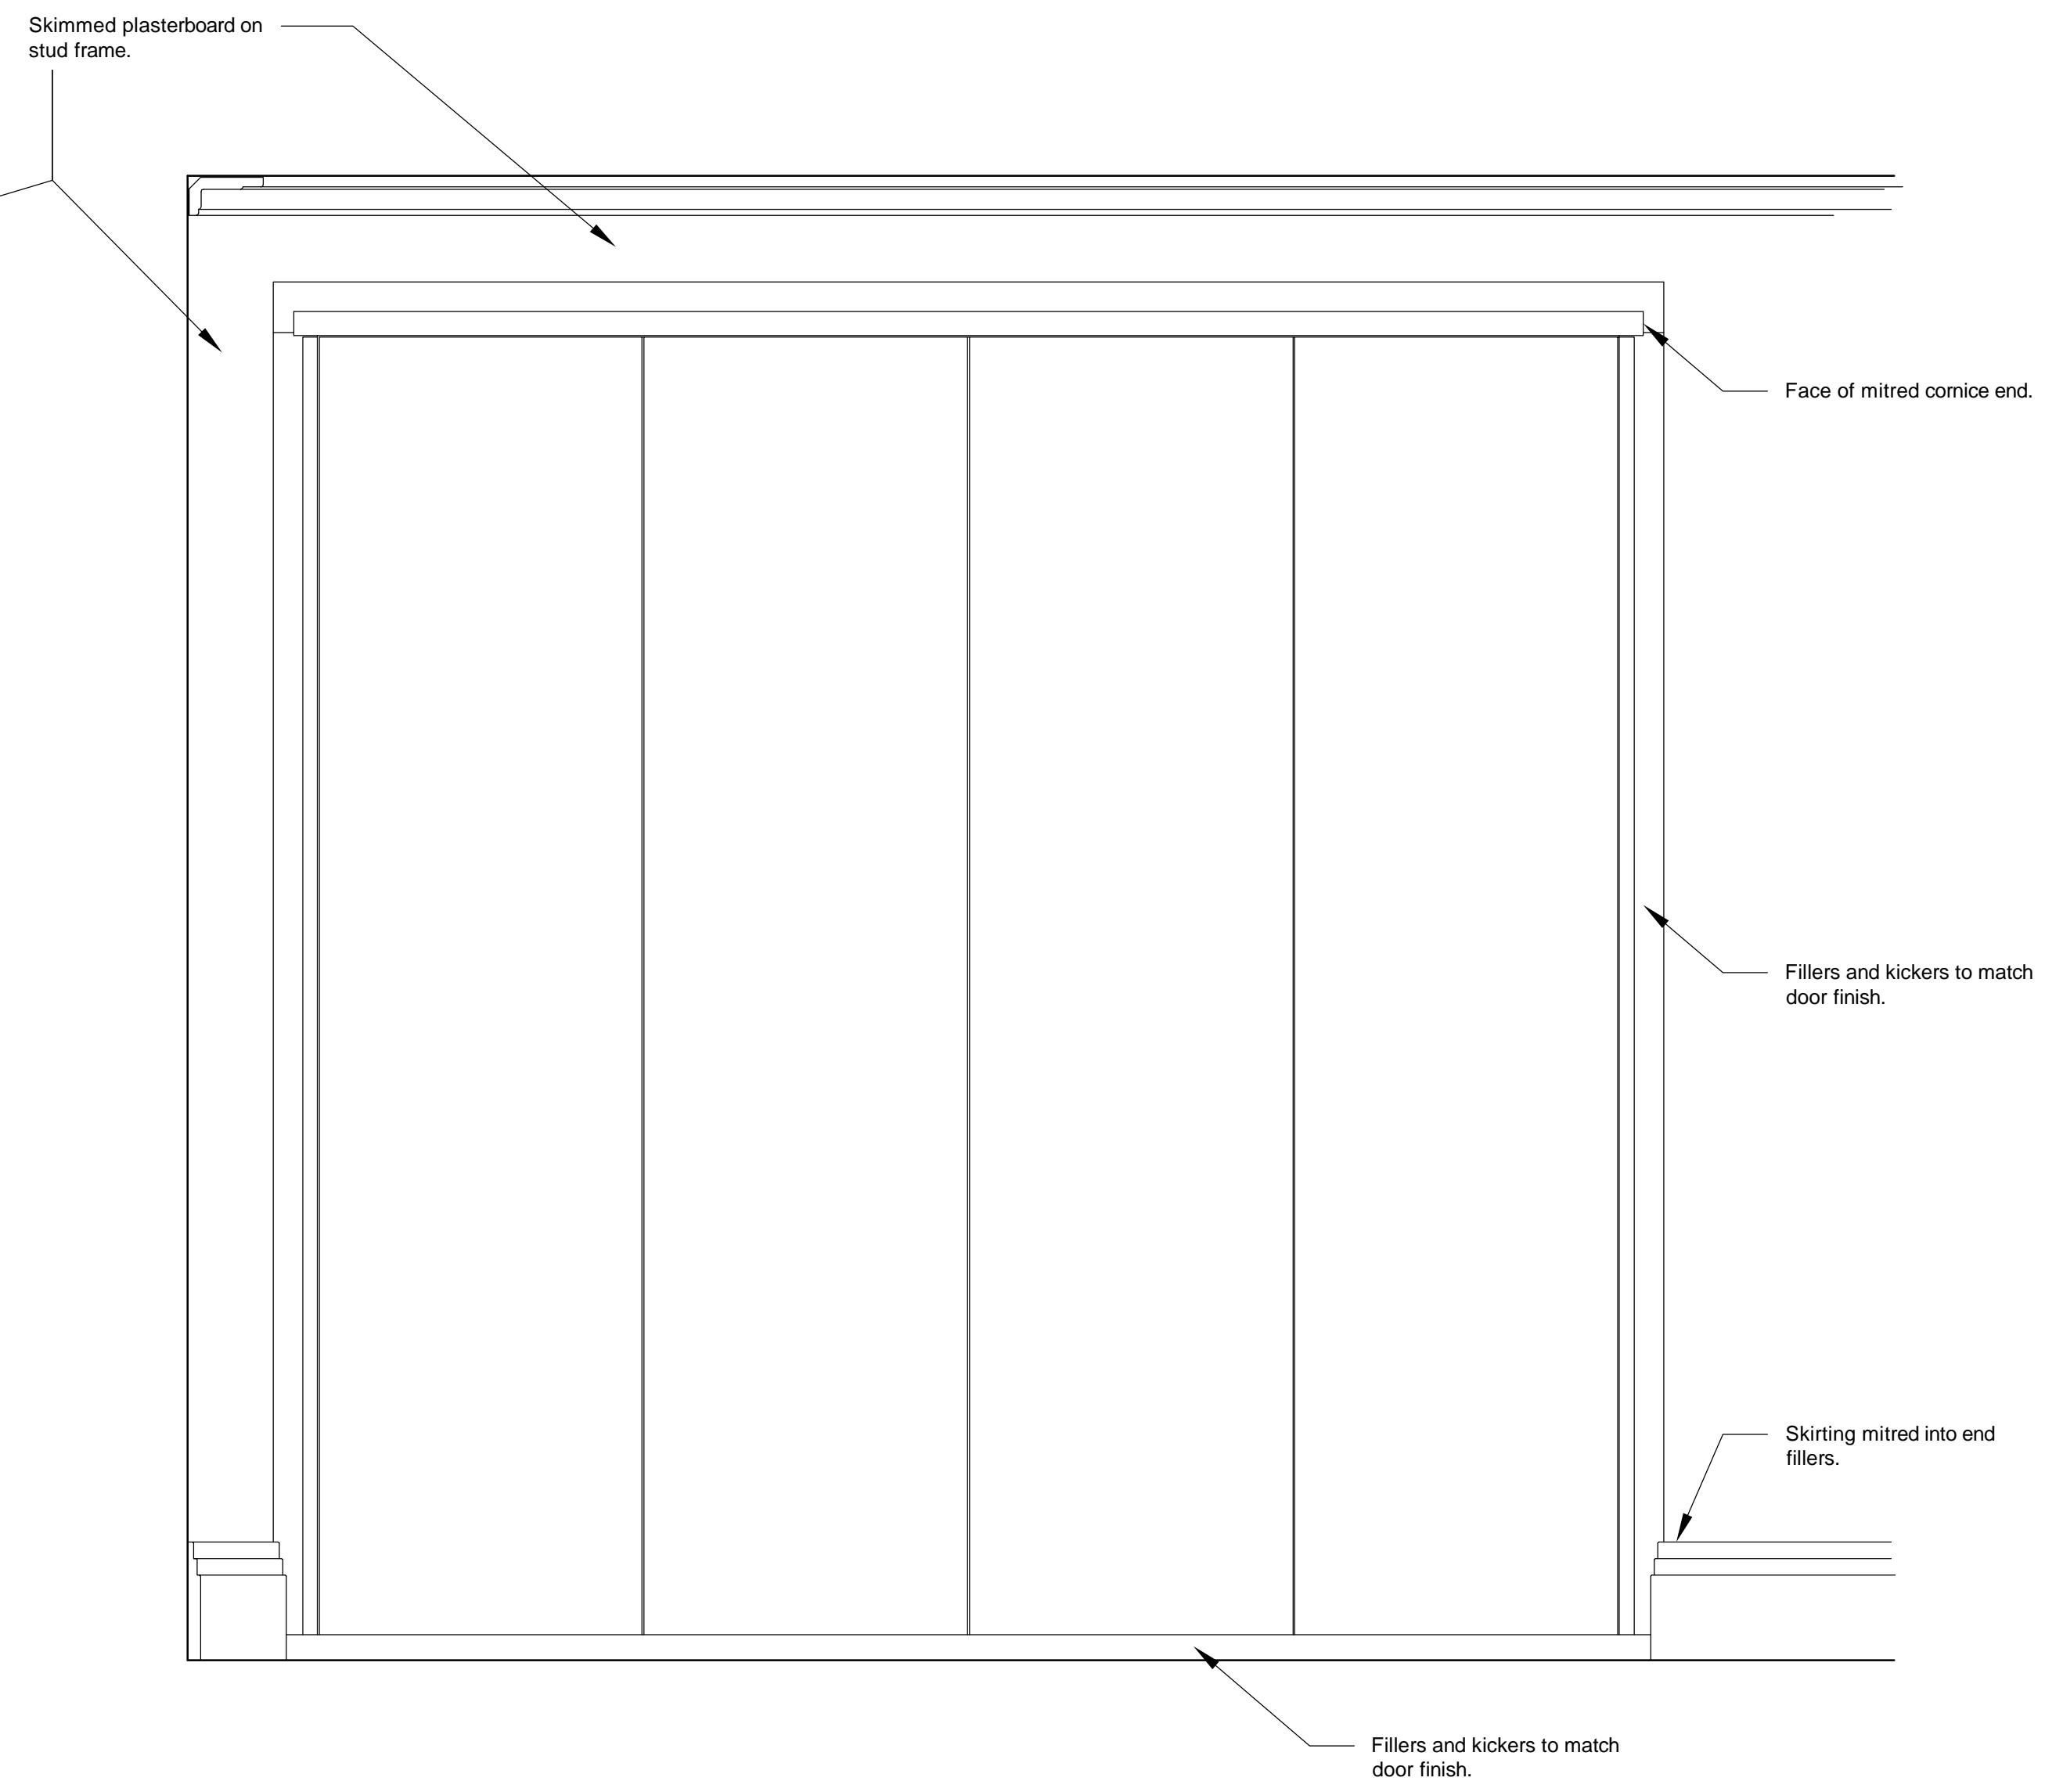

Elevation

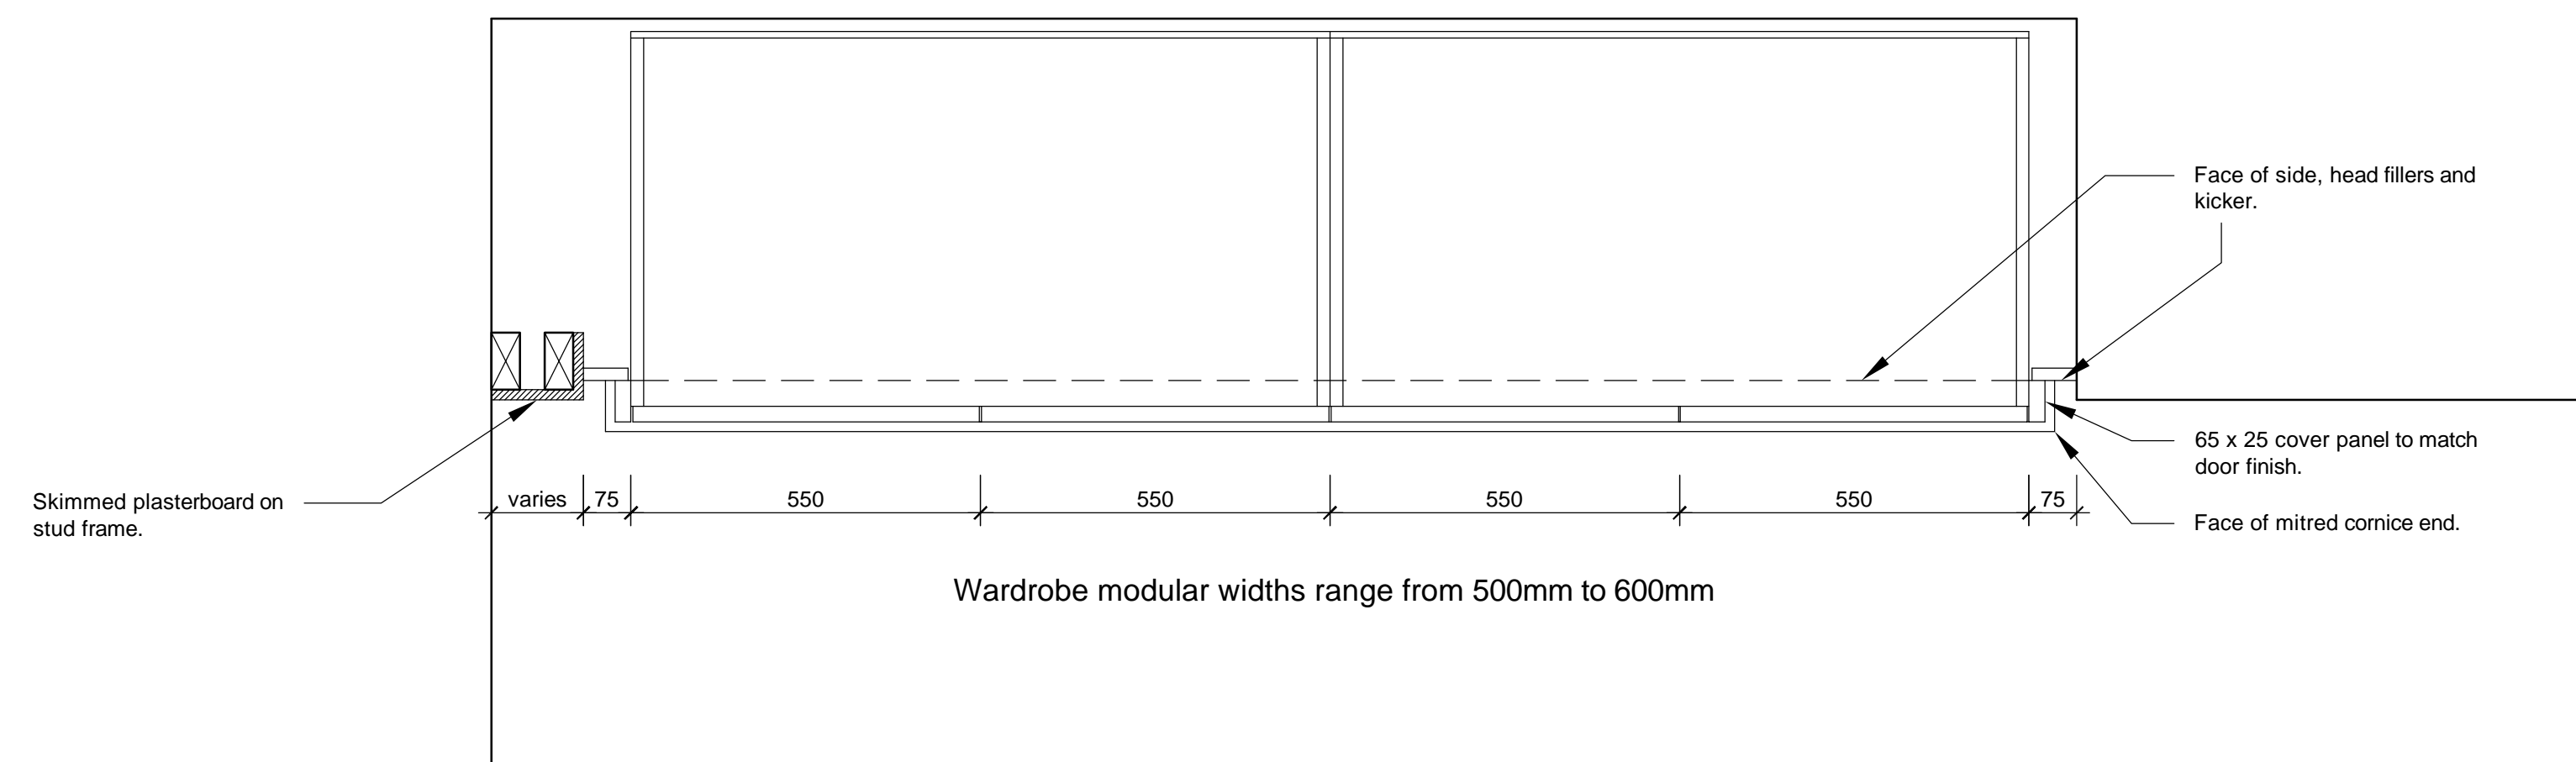

Plan

A	Construction Issue.	15.11.13
Revision		Date



Octagon Developments Limited  
 Weir House Hurst Road  
 East Molesey Surrey KT8 9AQ  
 T: +44 (0) 208 481 7500  
 F: +44 (0) 208 481 7501  
 E: Octagon@Octdev.co.uk  
 W: www.Octdev.co.uk

Project  
**Overbye, St George's Hill**  
 Title  
**Construction Details**  
**Wardrobe Surround Detail**

Status		
<b>Construction</b>		
Scale	Drawn	Date
1:10	sh	Oct. '13
Job number	Drawing number	Revision
<b>0623</b>	<b>5005</b>	<b>A</b>