
Refer to drawing 0623/5011 for Portico GA Plans and Elevations.

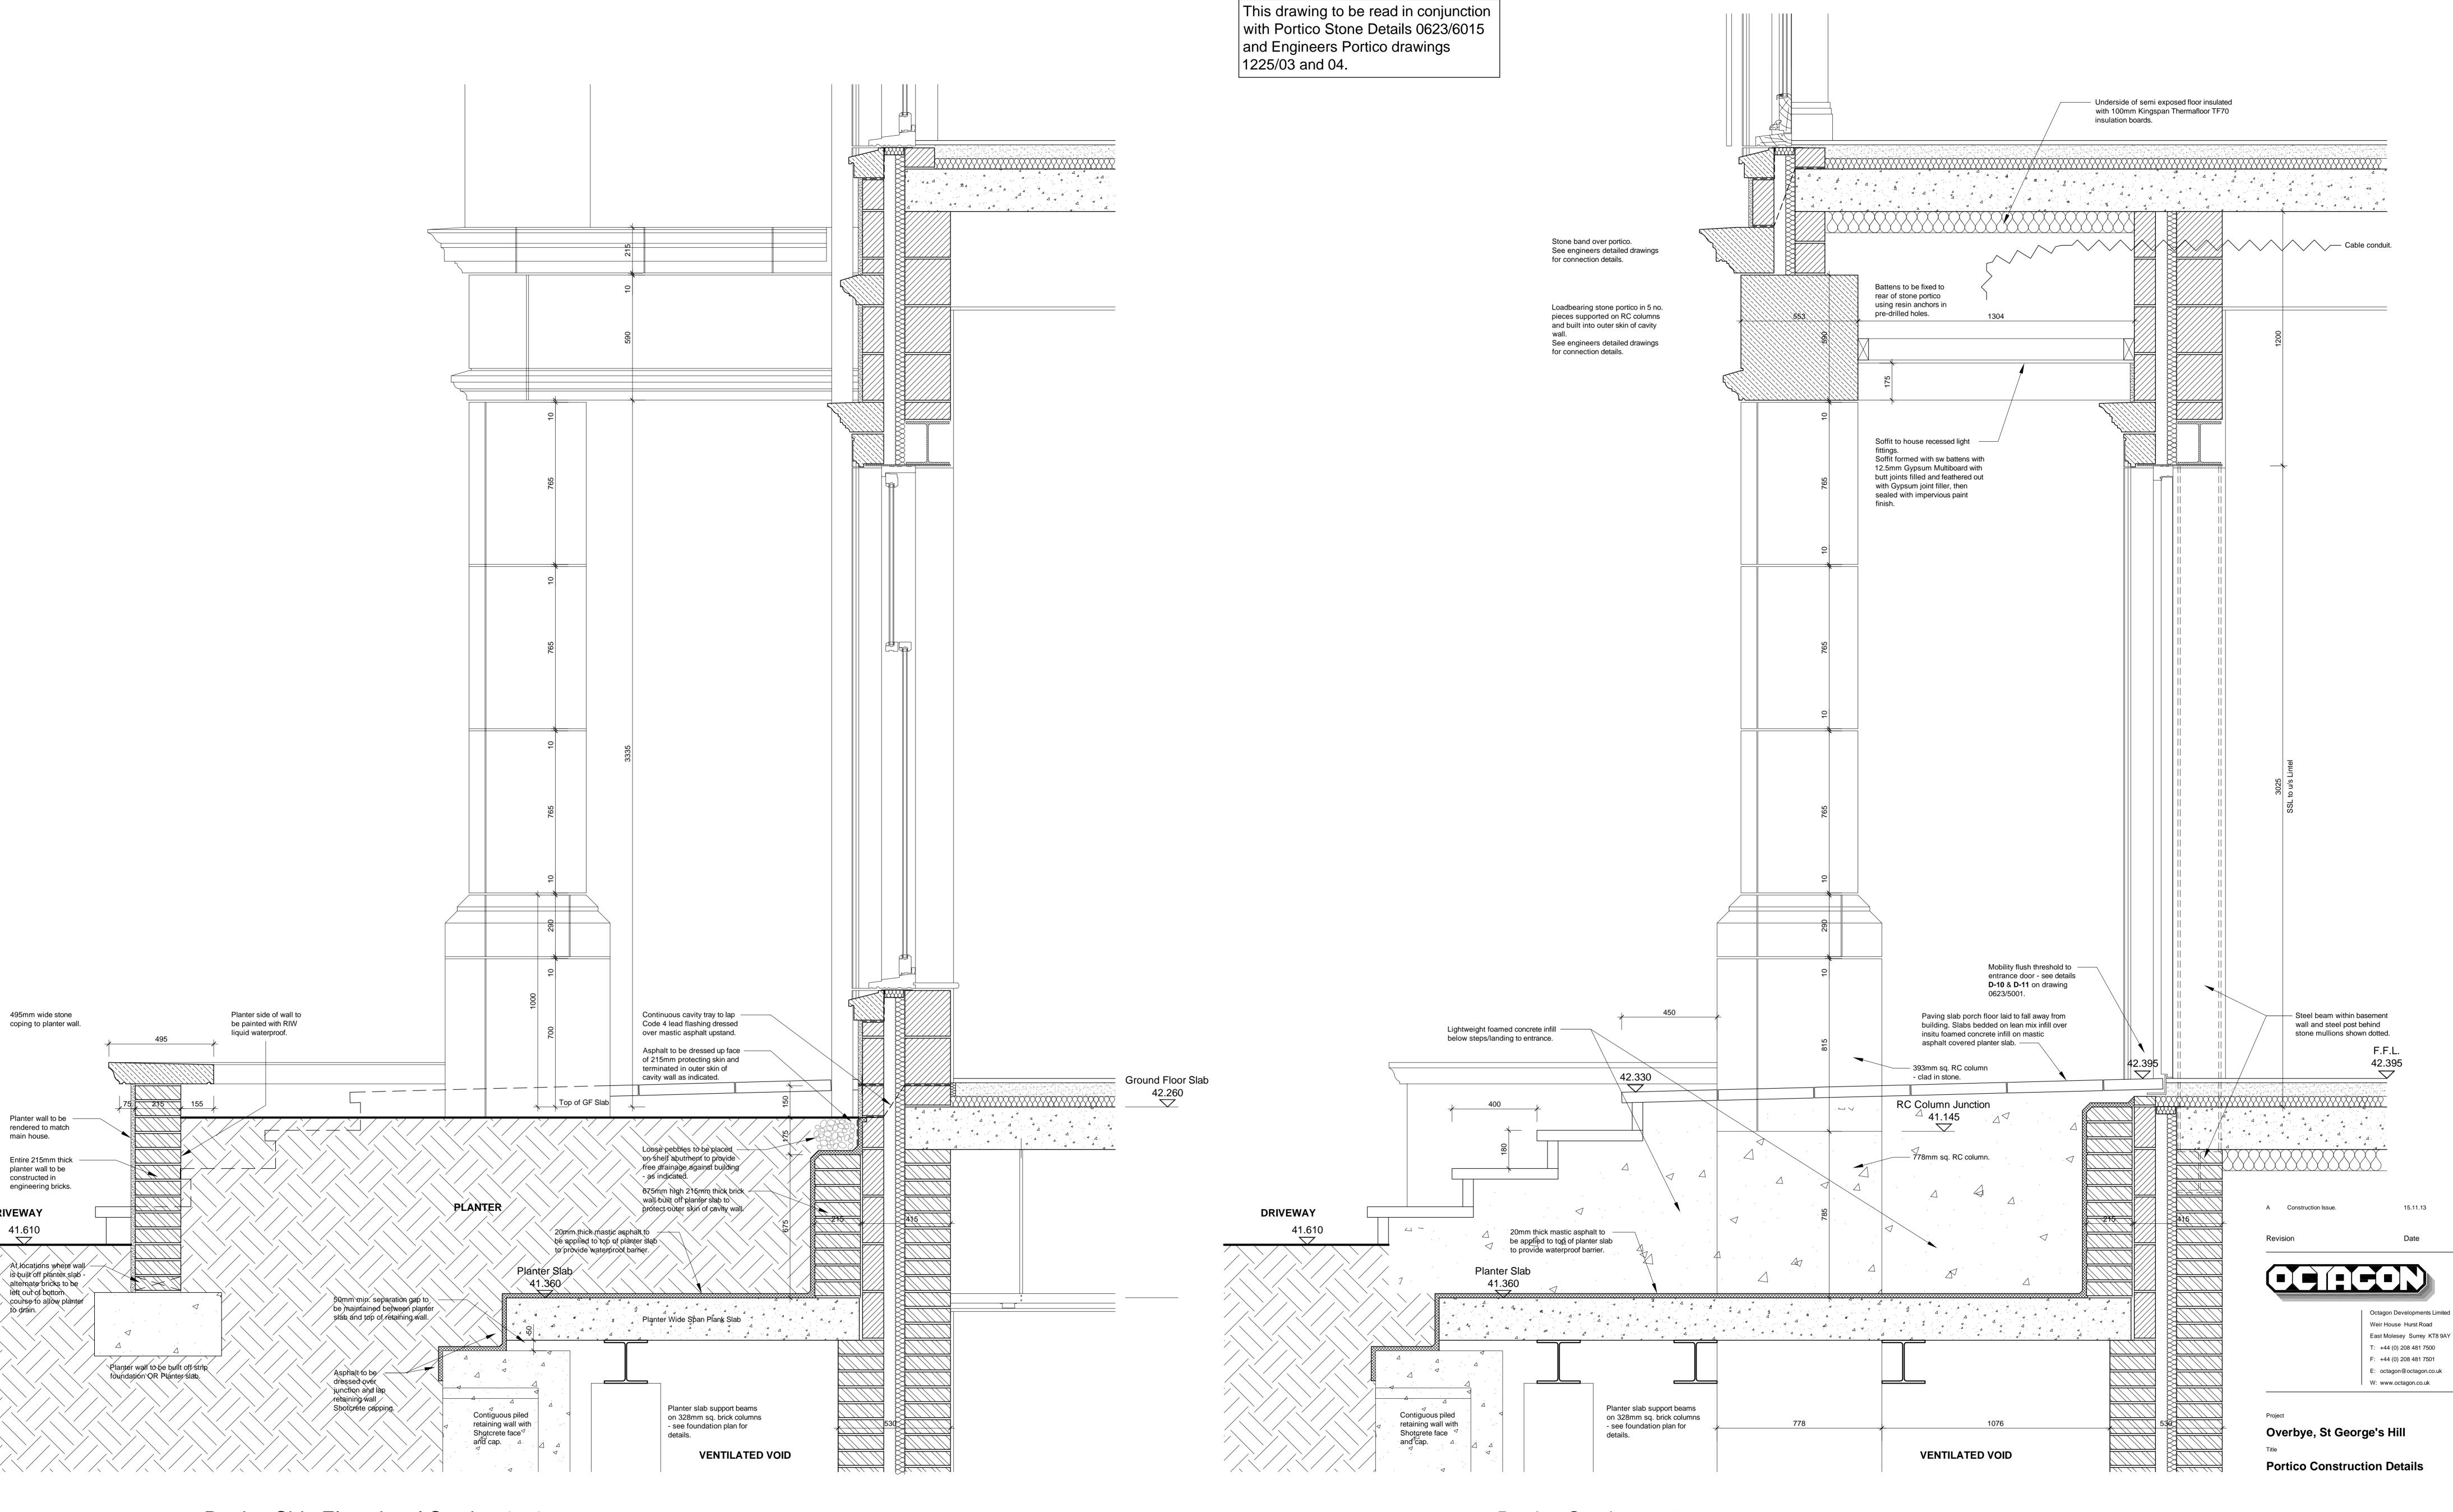

Portico Side Elevational Section 1 - 1
See drawing 0623/5011 for plan indication

Portico Section 2 - 2
See drawing 0623/5011 for plan indication

Status			
Constructi	Construction		
Scale	Drawn	Date	
1:10	sh	Nov.	
Job number	Drawing number	Revision	
0623	5012	Α	
© Copyright Octagon Developments Limited			