

Do not scale dimensions from this drawing.

TIMBER STUDWORK STRUCTURAL OPENINGS & MARBLE OPENINGS DIMENSIONS FOR RECESSED CABINETRY, AS SHOWN ON PLANS OR ELEVATIONS, ARE THE SAME PHYSICAL SIZES AS THE CARCASSES (SUPPLIED BY MANUFACTURERS). THESE SIZES ARE TO BE CHECKED ON SITE PRIOR TO CREATING THE STRUCTURAL OPENINGS, AND ANY TOLERANCES FOR FITTING TO BE ALLOWED FOR

ALL WALL MOUNTED SANITRYWARE TO USE PROPRIETARY FRAMES BY 'GEBERIT' ALL TO BE FITTED IN STRICT ACCORDANCE WITH MANUFACTURER'S RECOMMENDATIONS


FOR PRECISE INFORMATION ON SANITRYWARE REFER TO MANUFACTURER'S CURRENT LITERATURE

ASSUMED 20mm MARBLE FLOOR ON 5mm ADHESIVE BED

ALL JOINTS ON VANITY UNIT TO BE MITRED


**FINISHES**  
MARBLE - AS YET UNSPECIFIED  
WALLS - AS YET UNSPECIFIED

\* DIMENSIONS TO BE CHECKED ON SITE

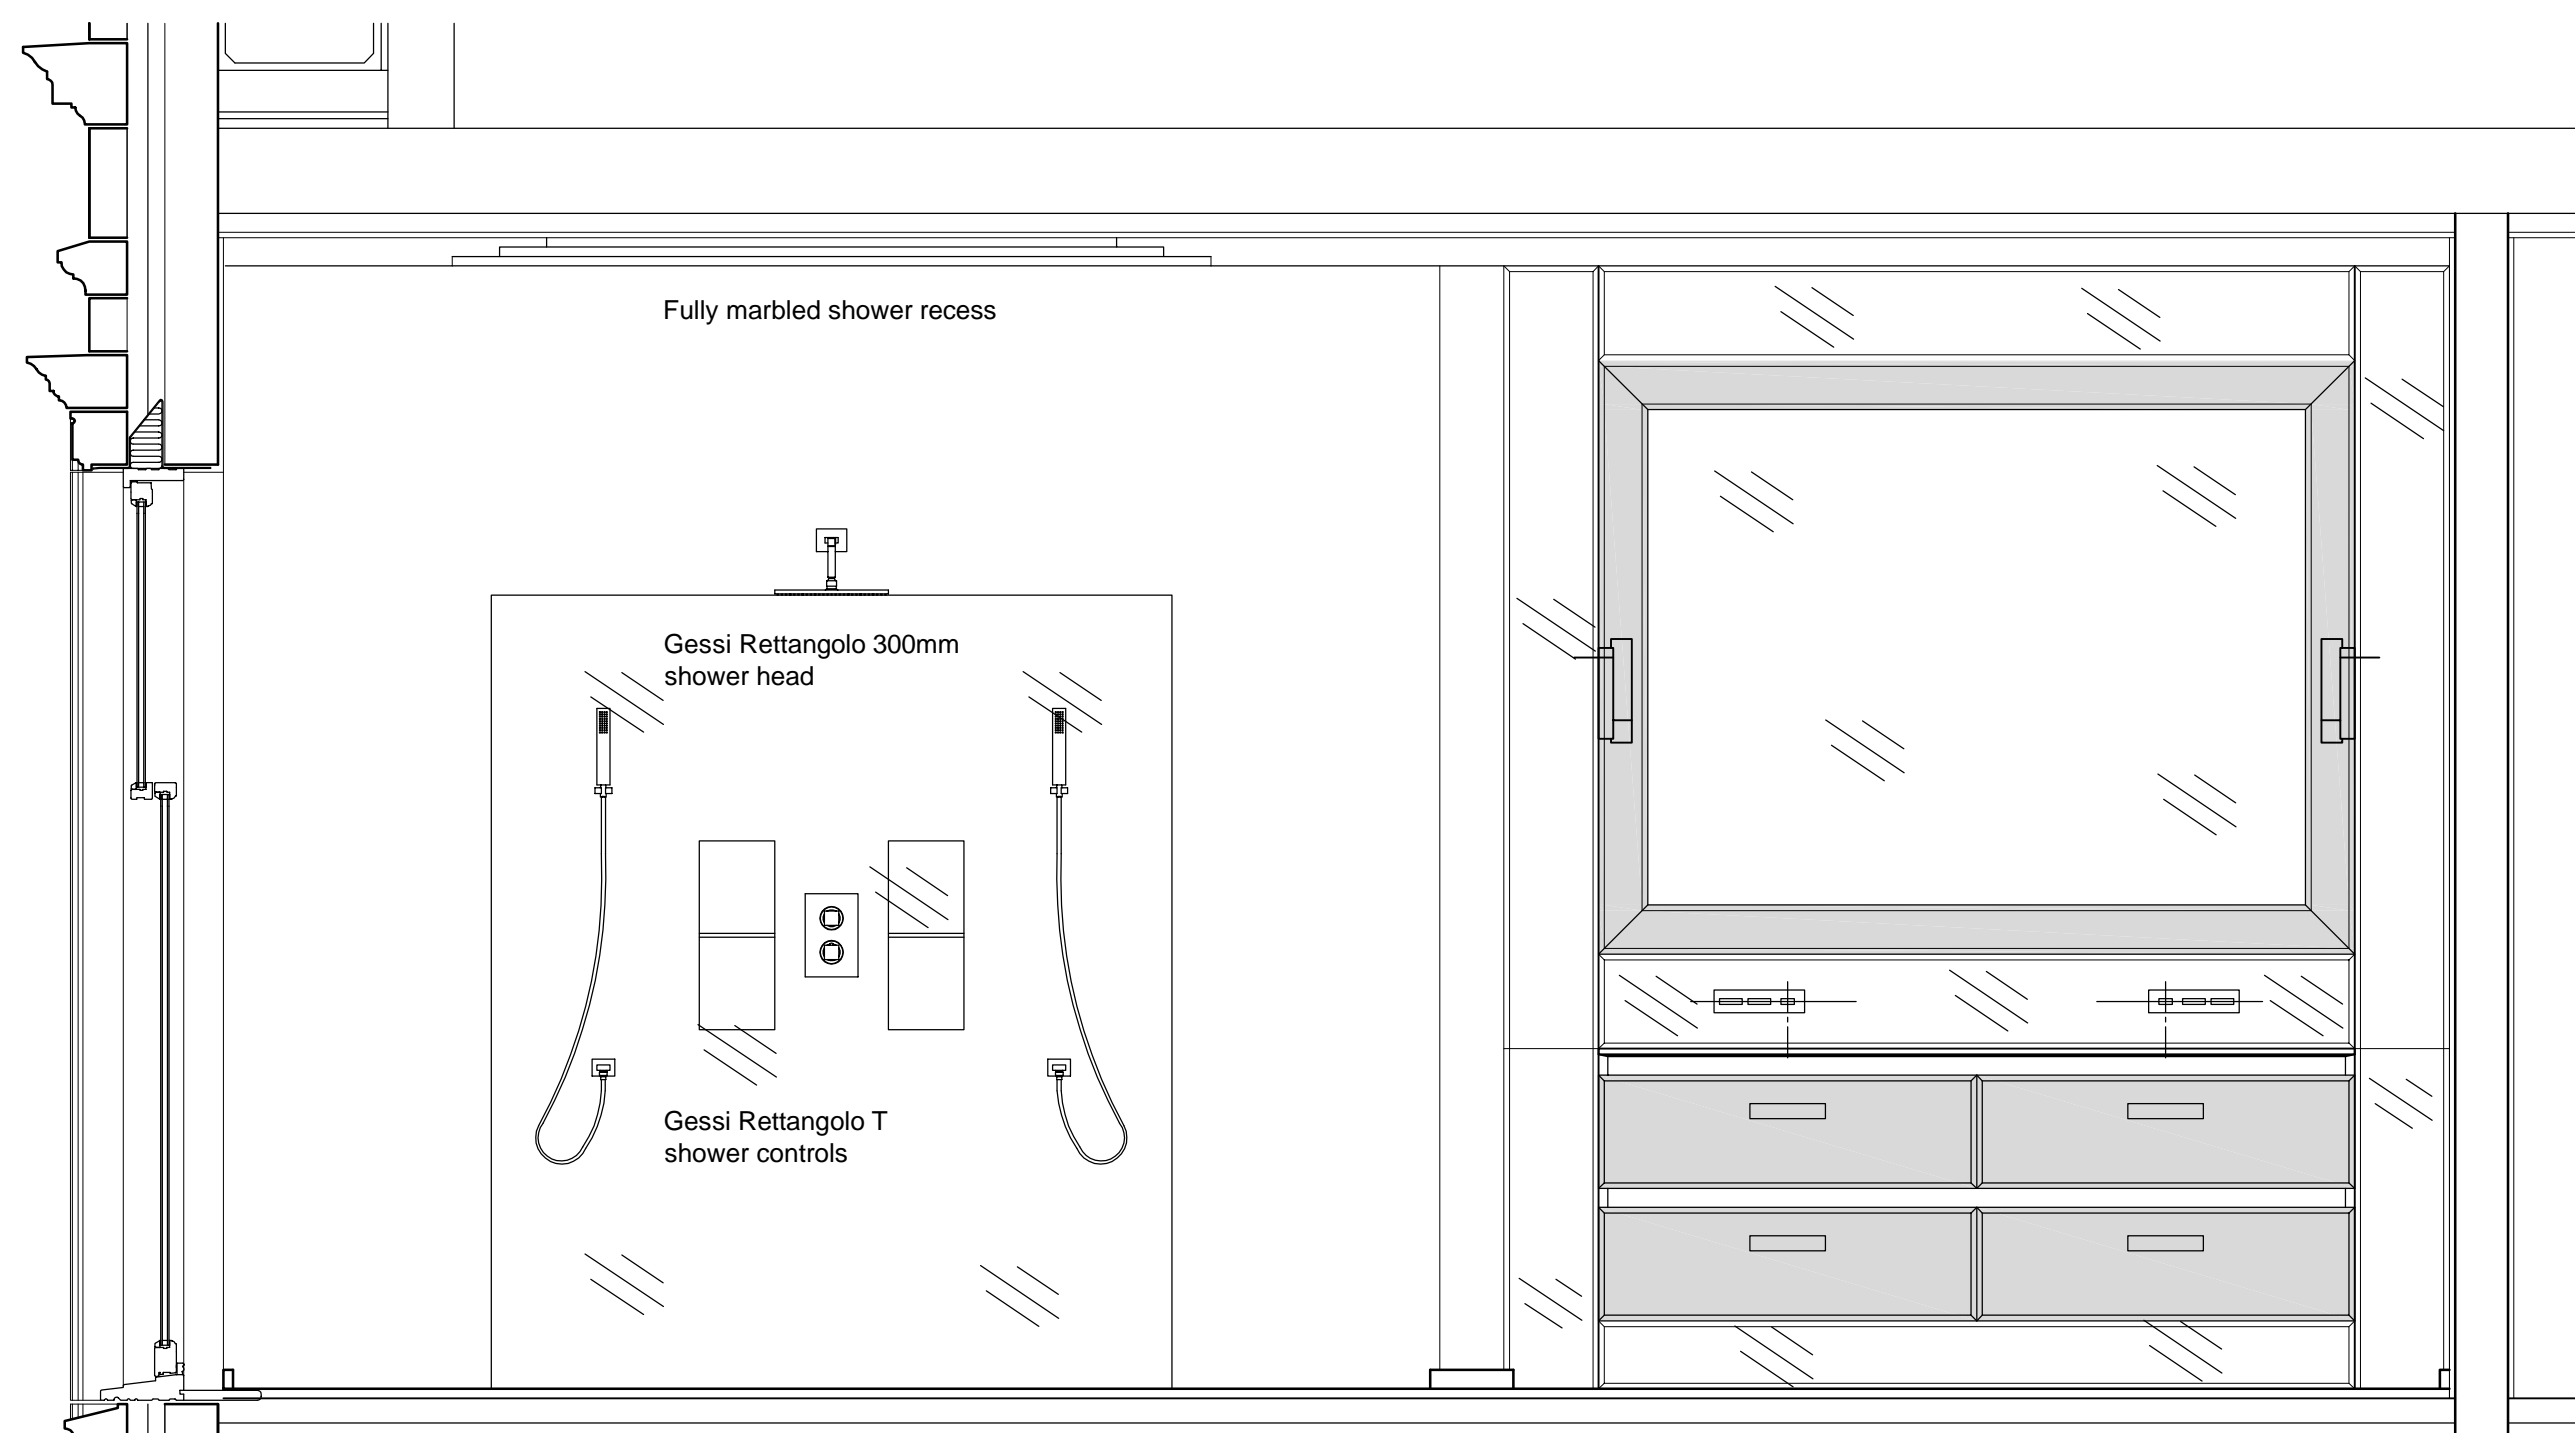


**Elevation A**

Bronzed glass & mirror vanity unit with polished steel trim & marble top  
- Bronze bevelled edged mirror surround with flush mirror to cheeks & underside of pelmet

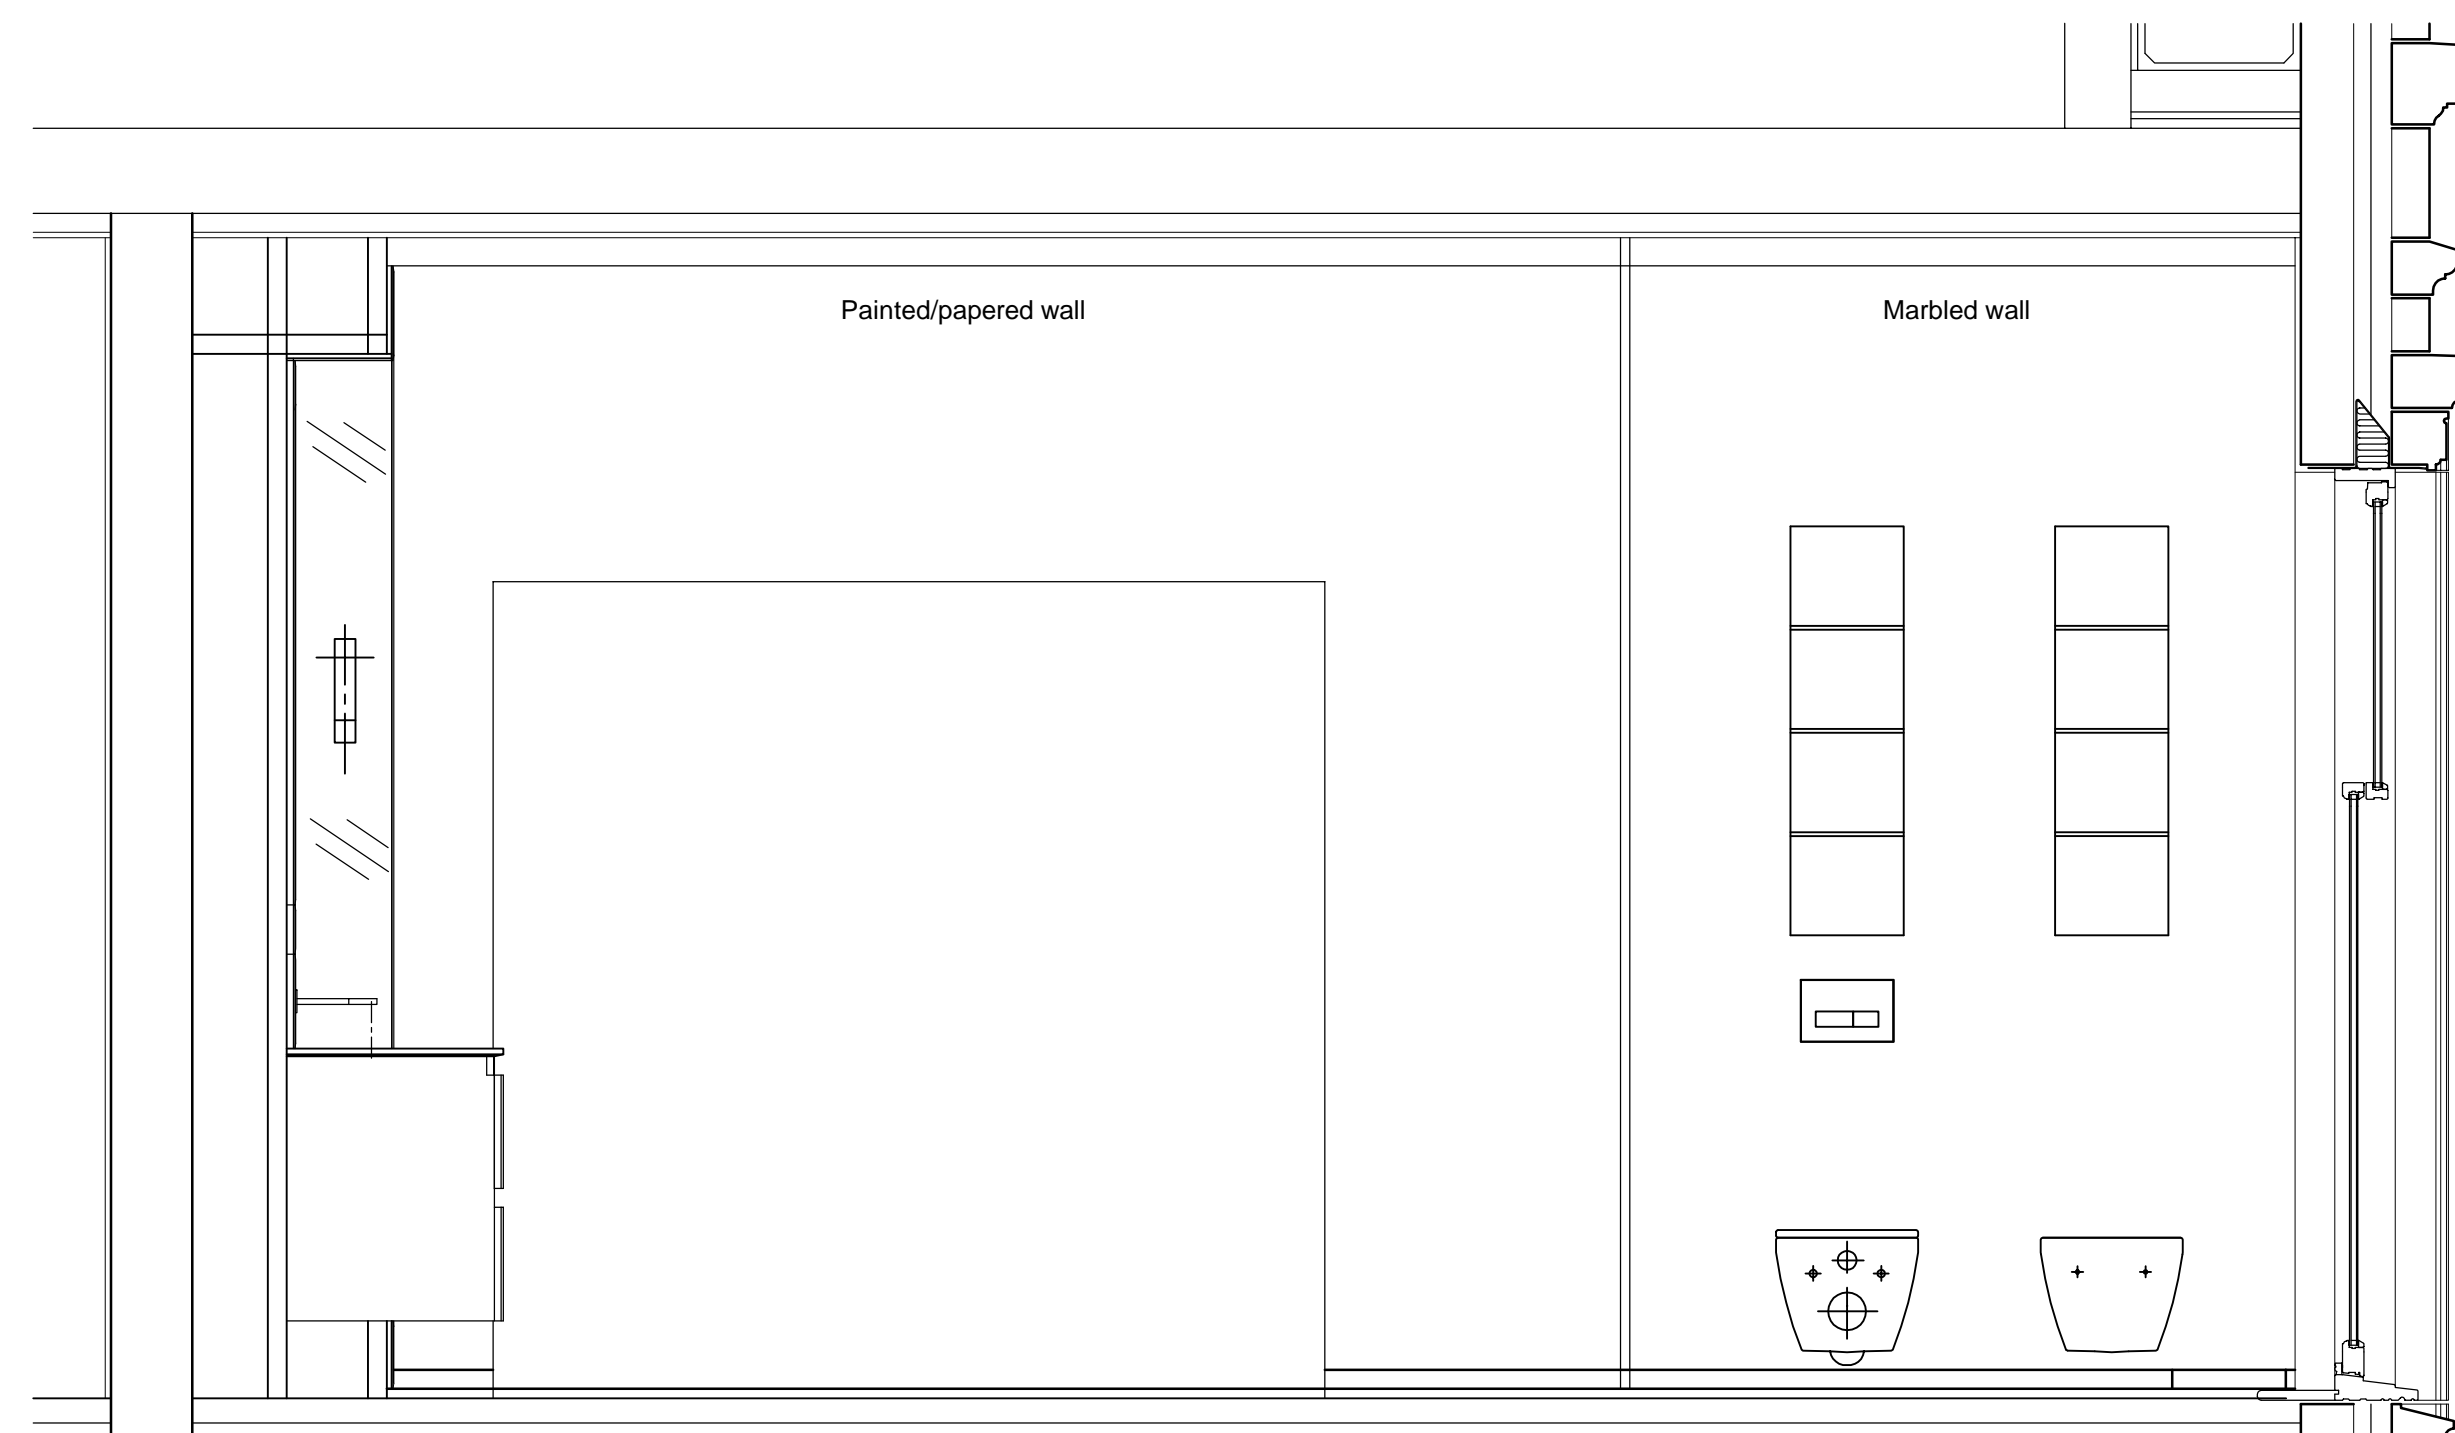


**Elevation B**

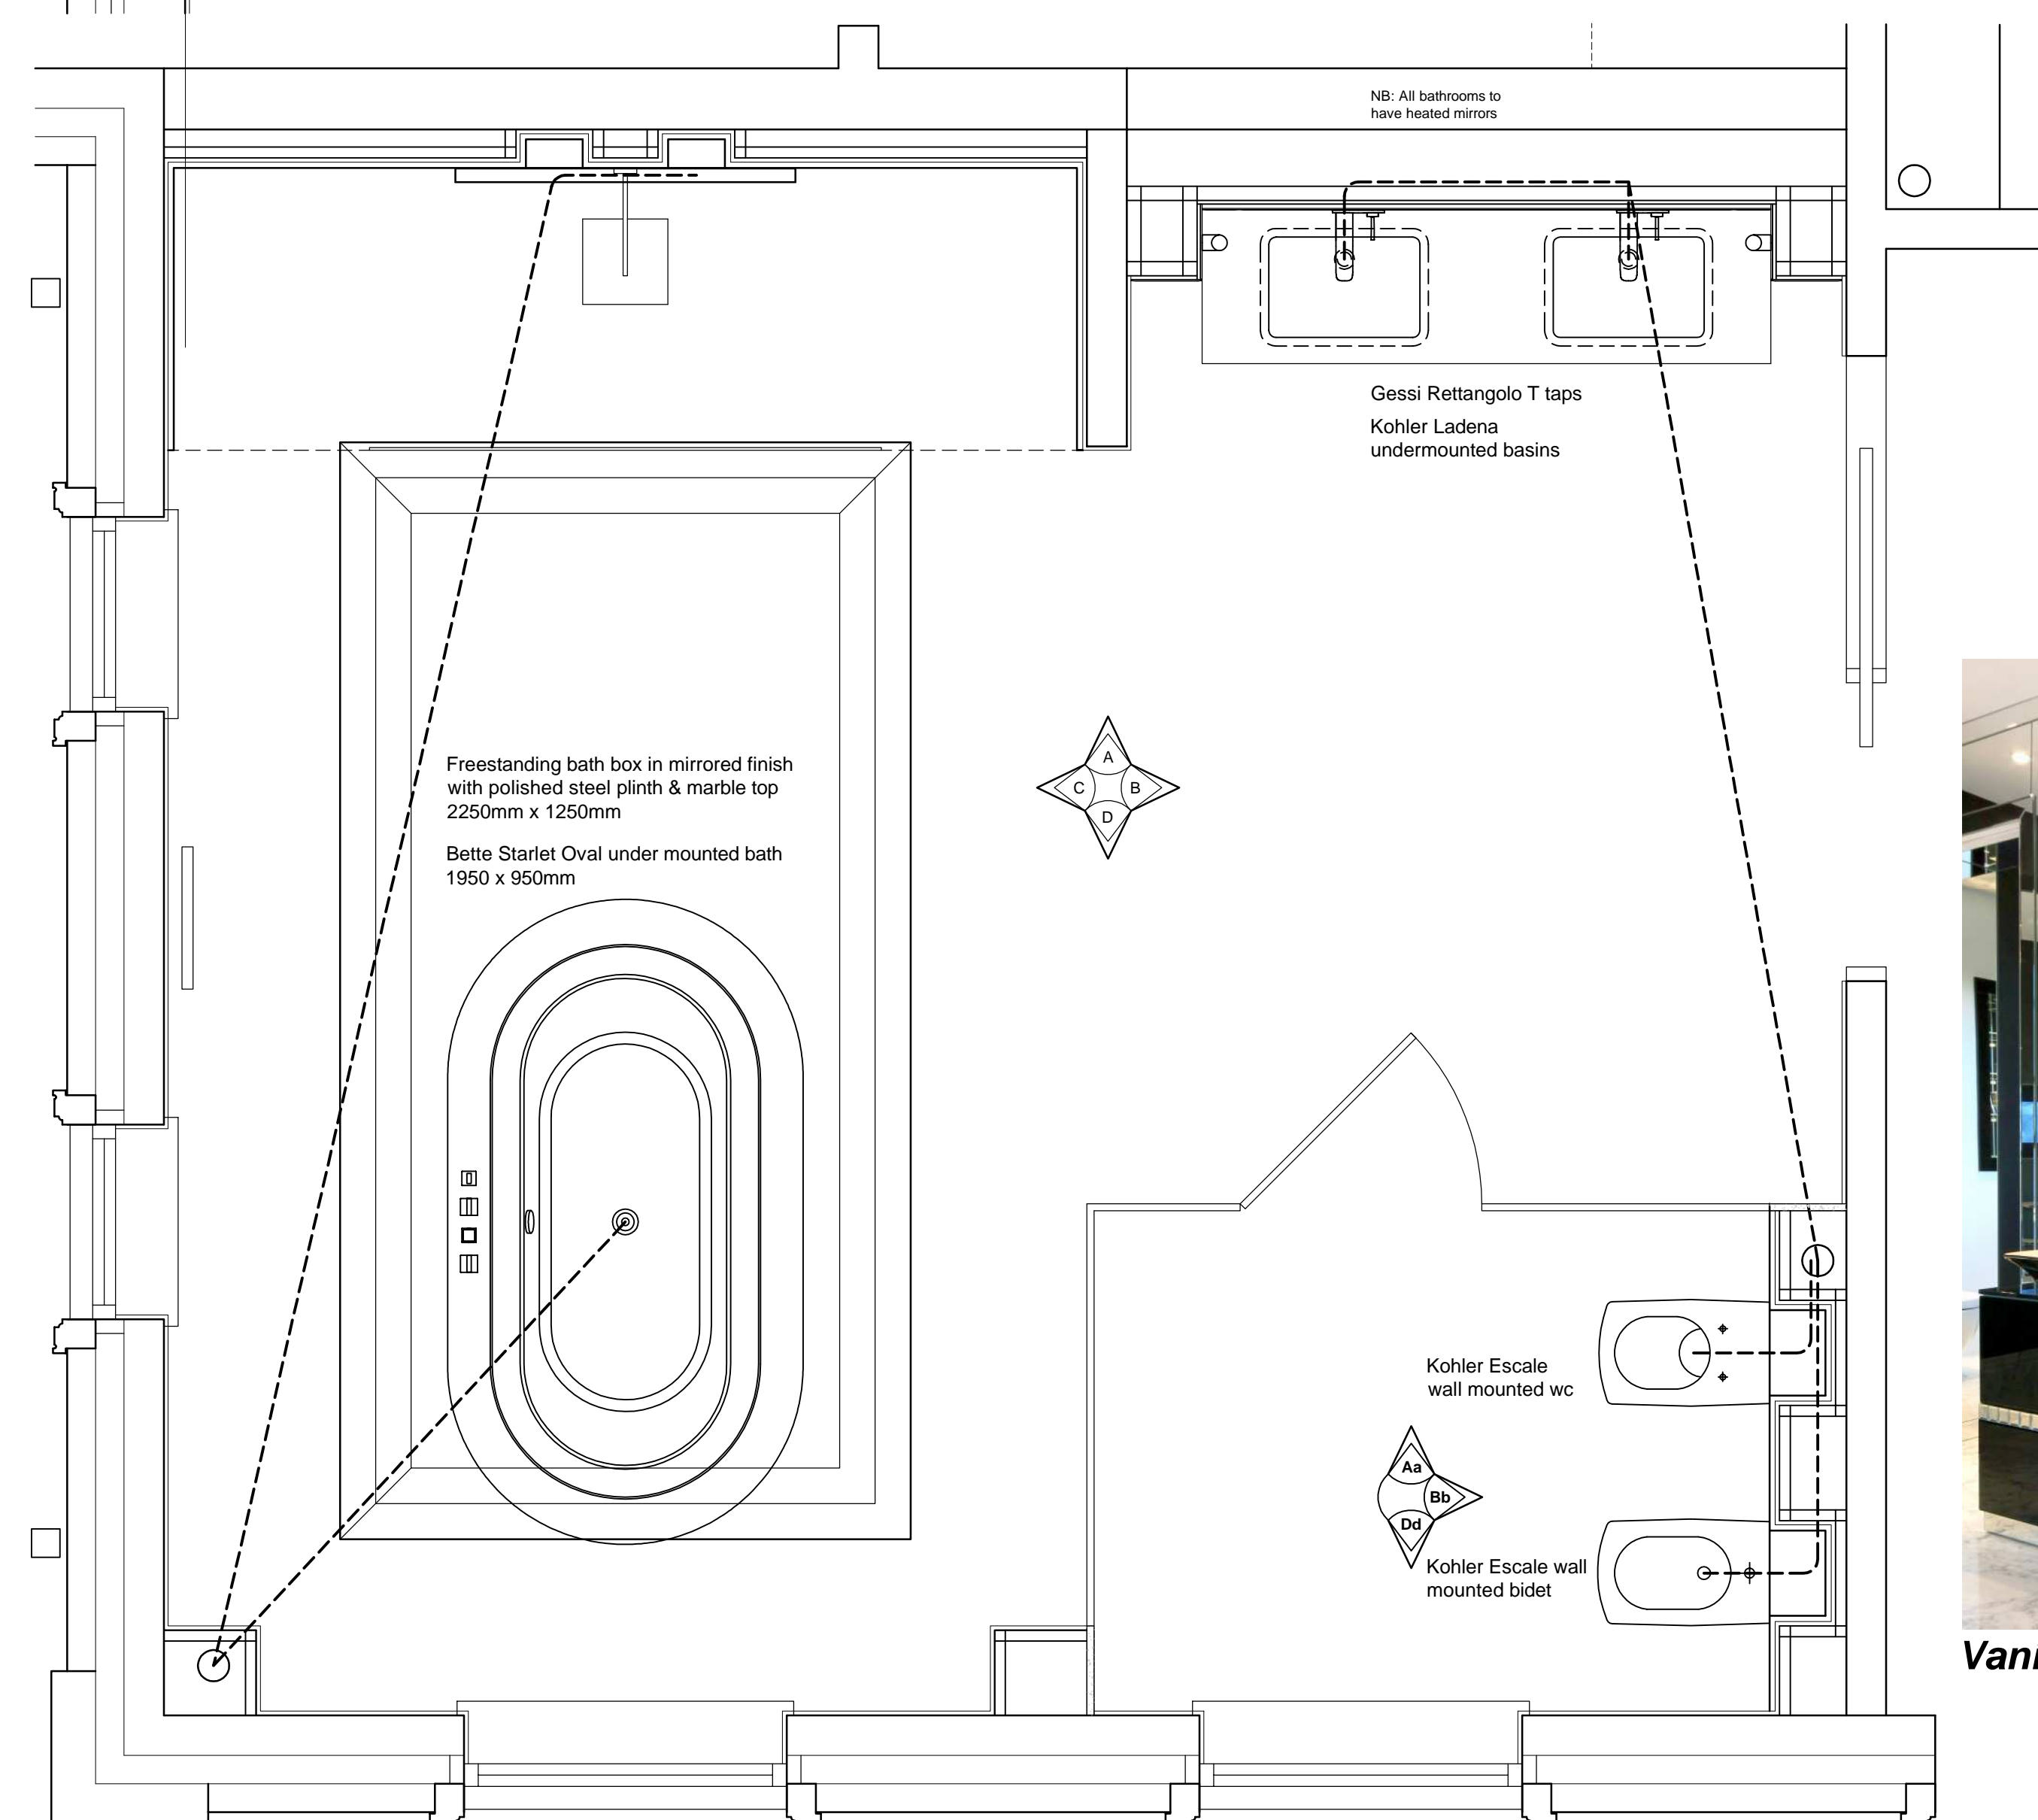

**Plan**



Vanity unit (Bronze glass/mirror)

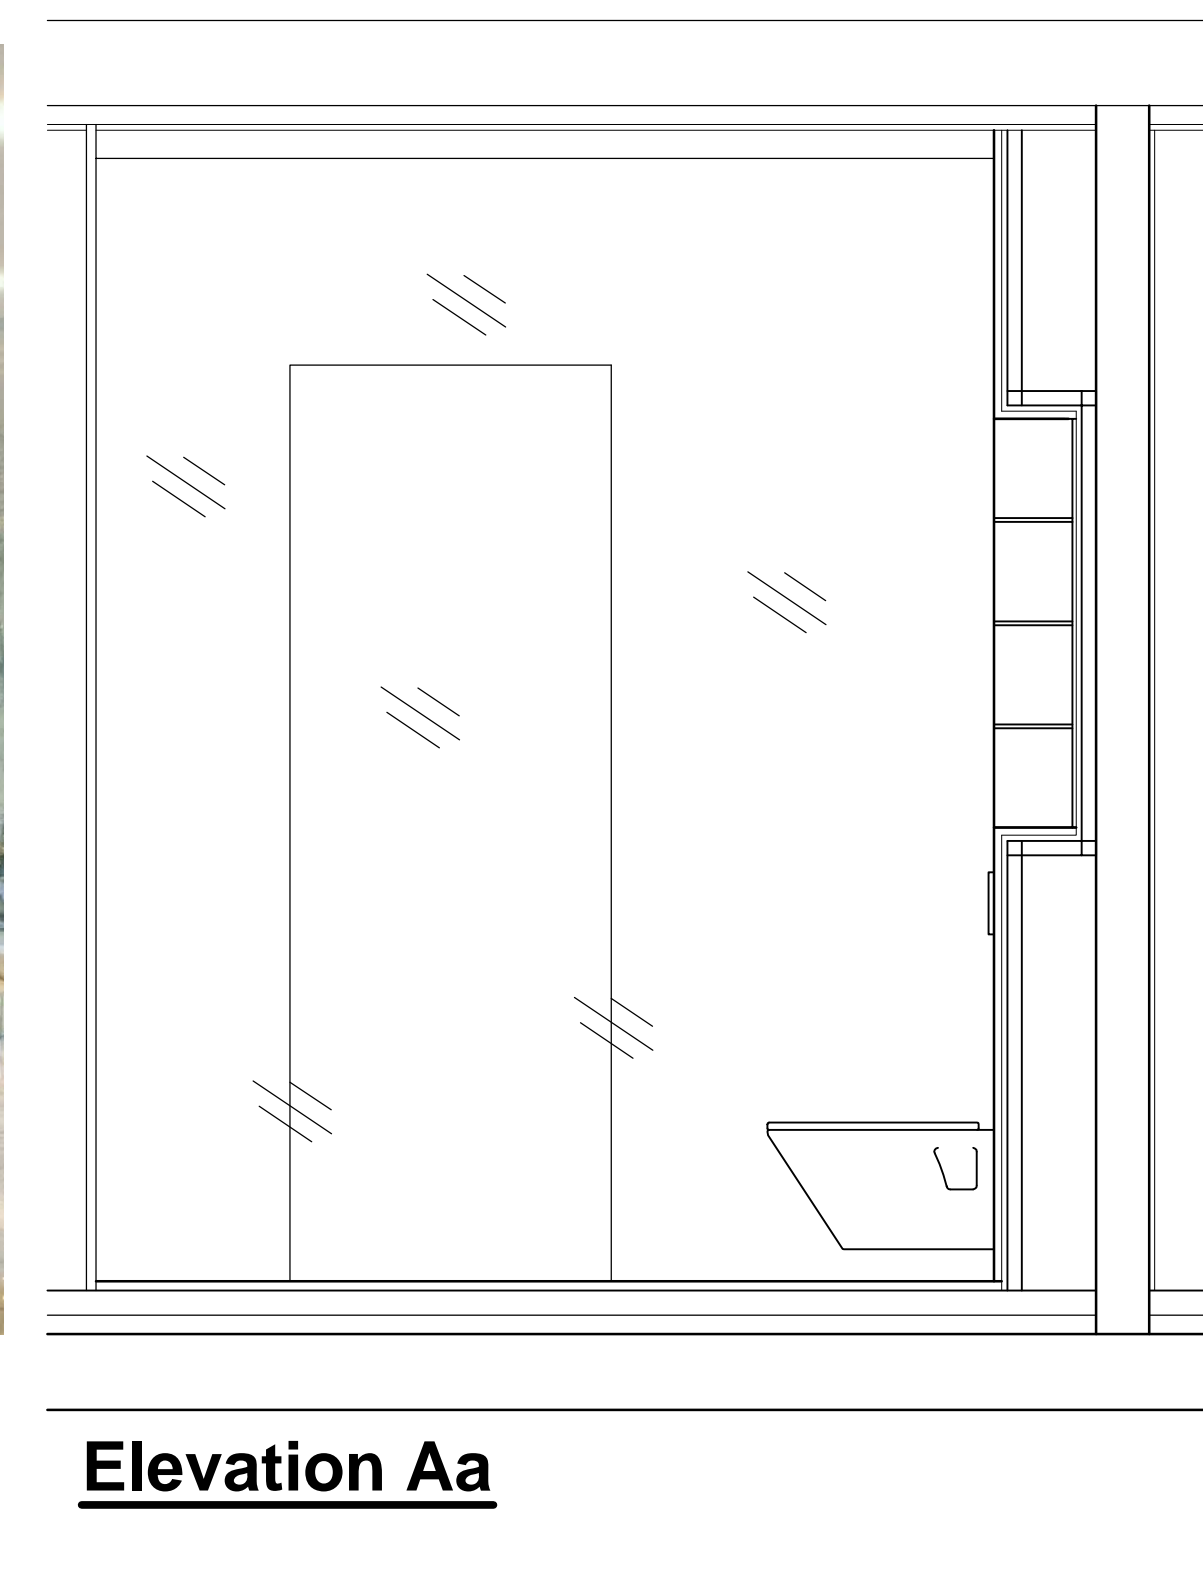

**Elevation Aa**

B	Ductwork behind vanity increased	17/10/13
A	Preliminary issue	02/10/13

Revision	Date
----------	------



Octagon Developments Limited  
Weir House Hurst Road  
East Molesey Surrey KT8 9AY  
T: +44 (0) 208 481 7500  
F: +44 (0) 208 481 7501  
E: Octagon@Octagon.co.uk  
W: www.Octagon.co.uk

Project  
**Overbye, St Georges Hill**

Title  
**Master Bathroom  
Plans & Elevations  
Sheet 1**

Status	Construction
Scale	1:20
Drawn	Ih
Date	Jul '13
Job number	0623
Drawing number	8010
Revision	B

© Copyright Octagon Developments Limited