

Do not scale dimensions from this drawing.

TIMBER STUDWORK STRUCTURAL OPENINGS & MARBLE OPENINGS DIMENSIONS FOR RECESSED CABINETRY, AS SHOWN ON PLANS OR ELEVATIONS, ARE THE SAME PHYSICAL SIZES AS THE CARCASSES (SUPPLIED BY MANUFACTURERS). THESE SIZES ARE TO BE CHECKED ON SITE PRIOR TO CREATING THE STRUCTURAL OPENINGS, AND ANY TOLERANCES FOR FITTING TO BE ALLOWED FOR

ALL WALL MOUNTED SANITRYWARE TO USE PROPRIETARY FRAMES BY 'GEBERIT' ALL TO BE FITTED IN STRICT ACCORDANCE WITH MANUFACTURER'S RECOMMENDATIONS



FOR PRECISE INFORMATION ON SANITRYWARE REFER TO MANUFACTURER'S CURRENT LITERATURE

ASSUMED 20mm MARBLE FLOOR ON 5mm ADHESIVE BED

ALL JOINTS ON VANITY UNIT TO BE MITRED

FINISHES
MARBLE - AS YET UNSPECIFIED
WALLS - AS YET UNSPECIFIED

* DIMENSIONS TO BE CHECKED ON SITE

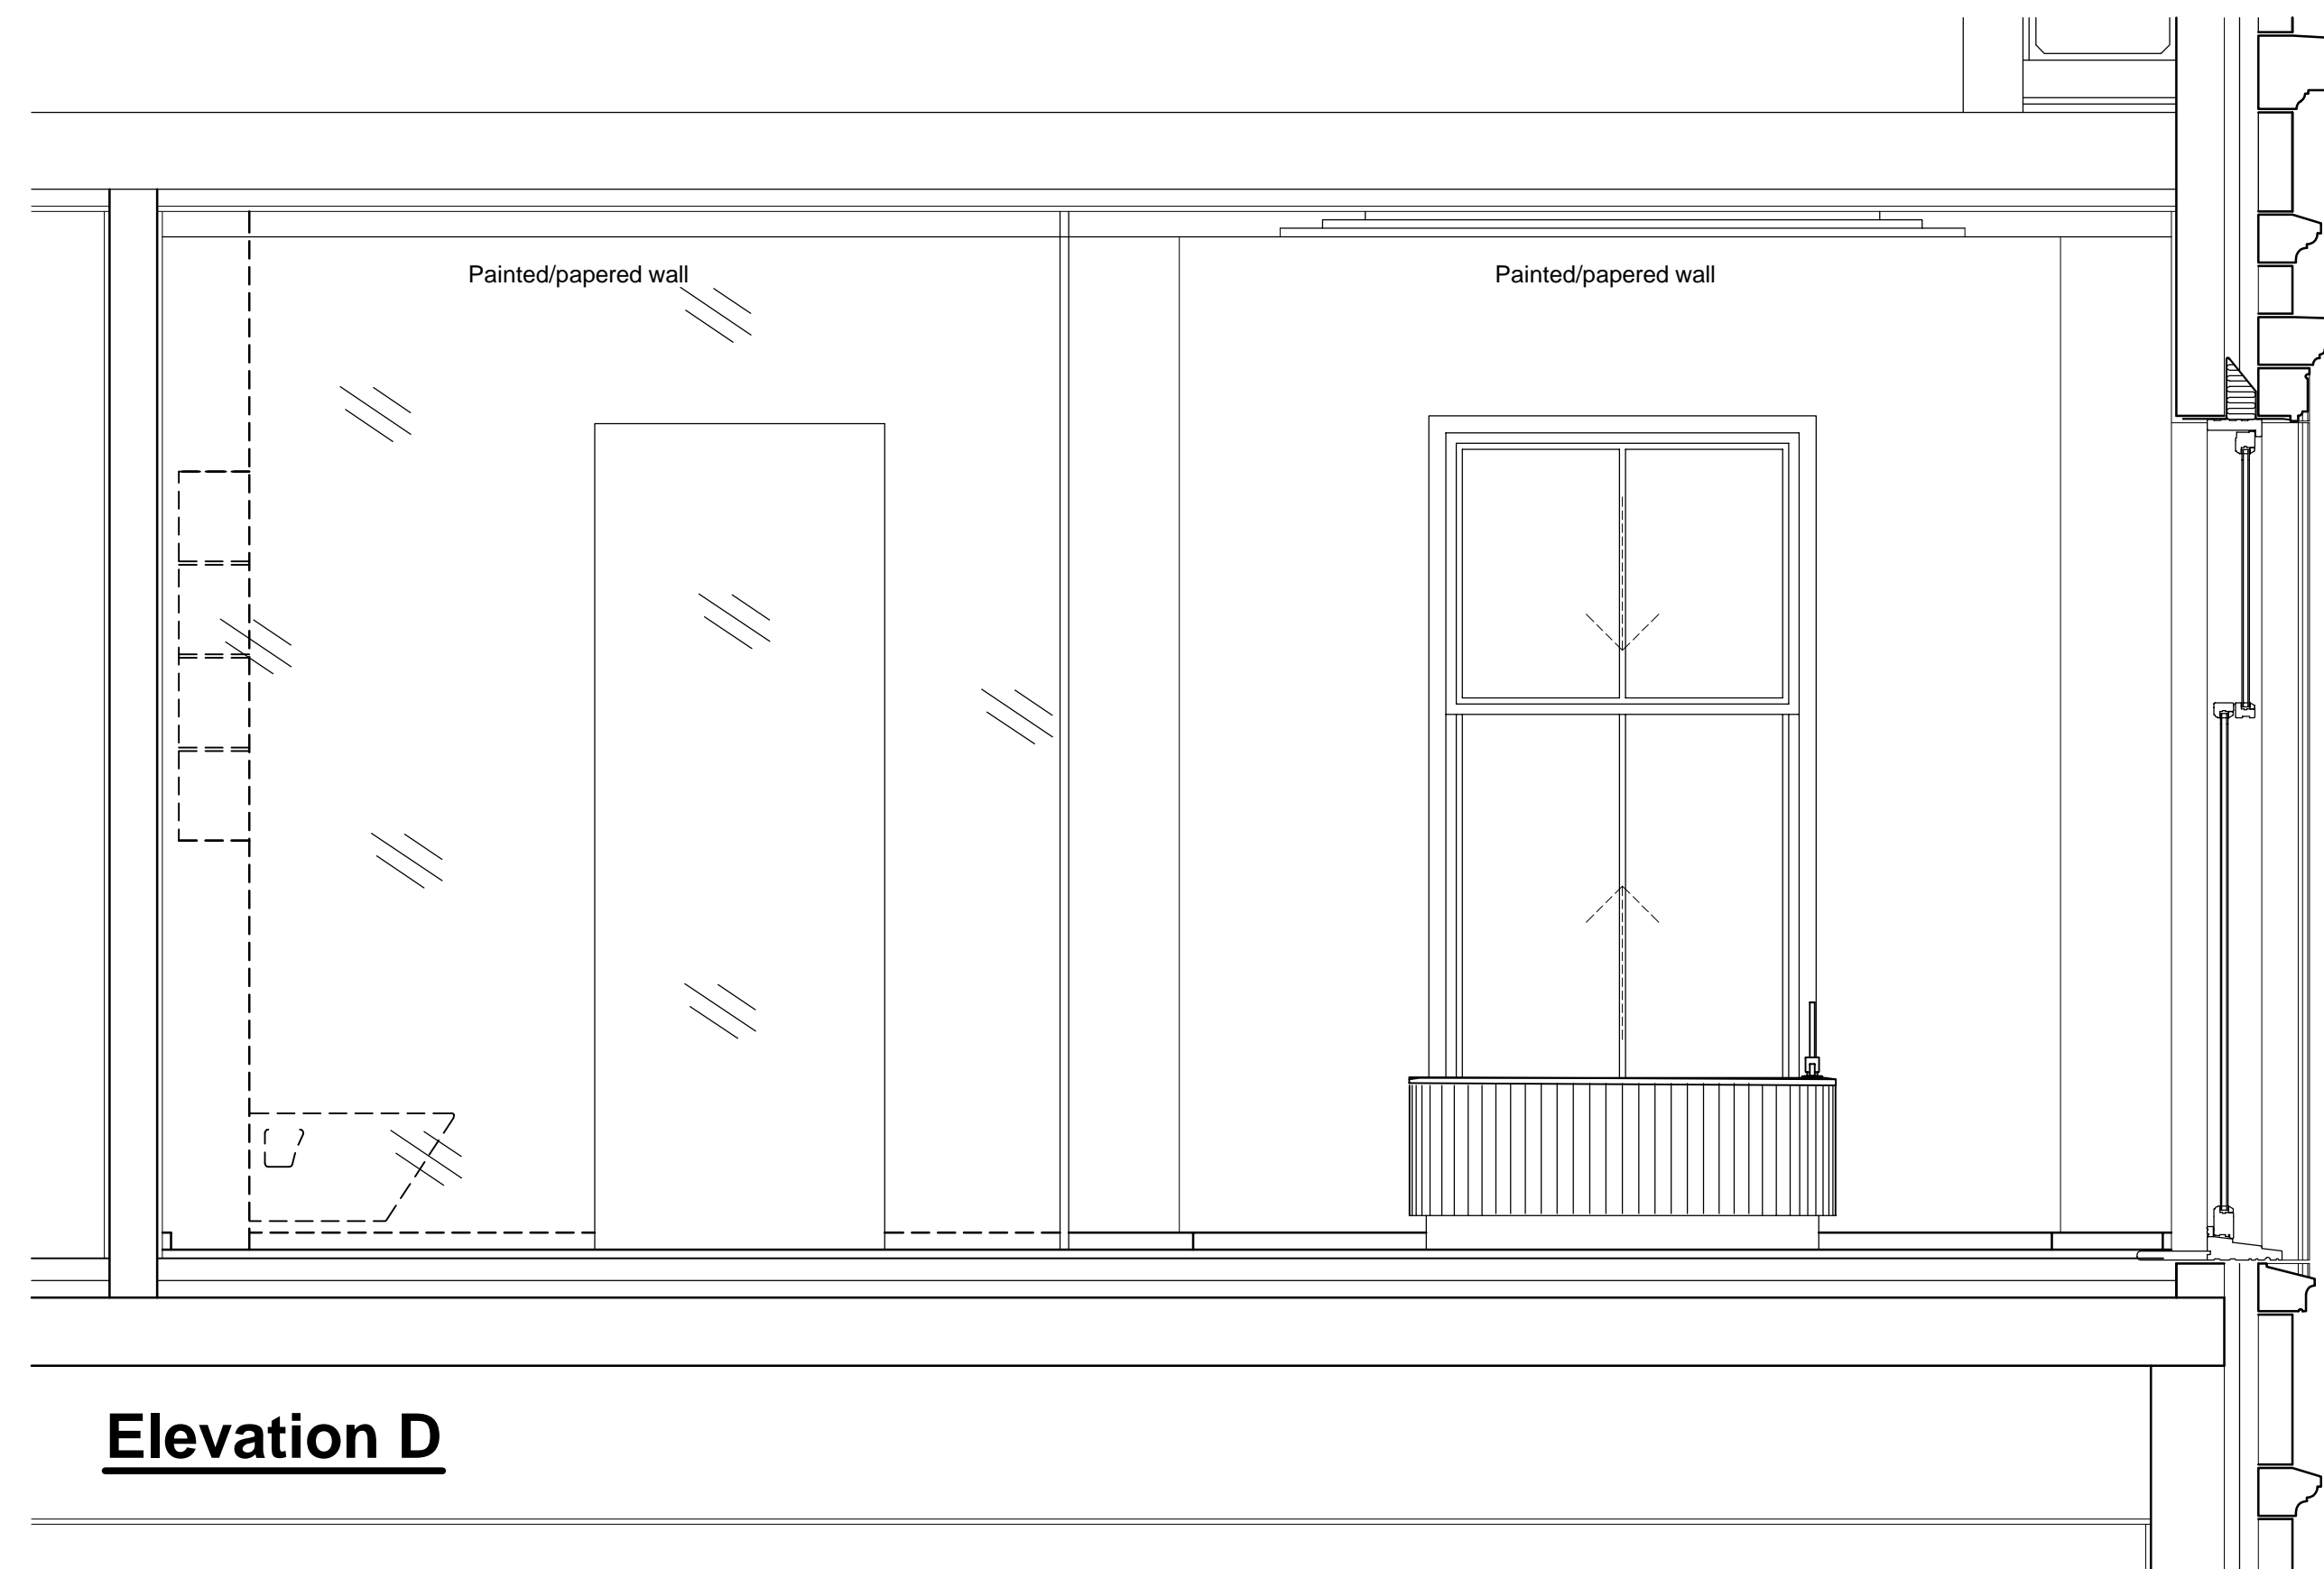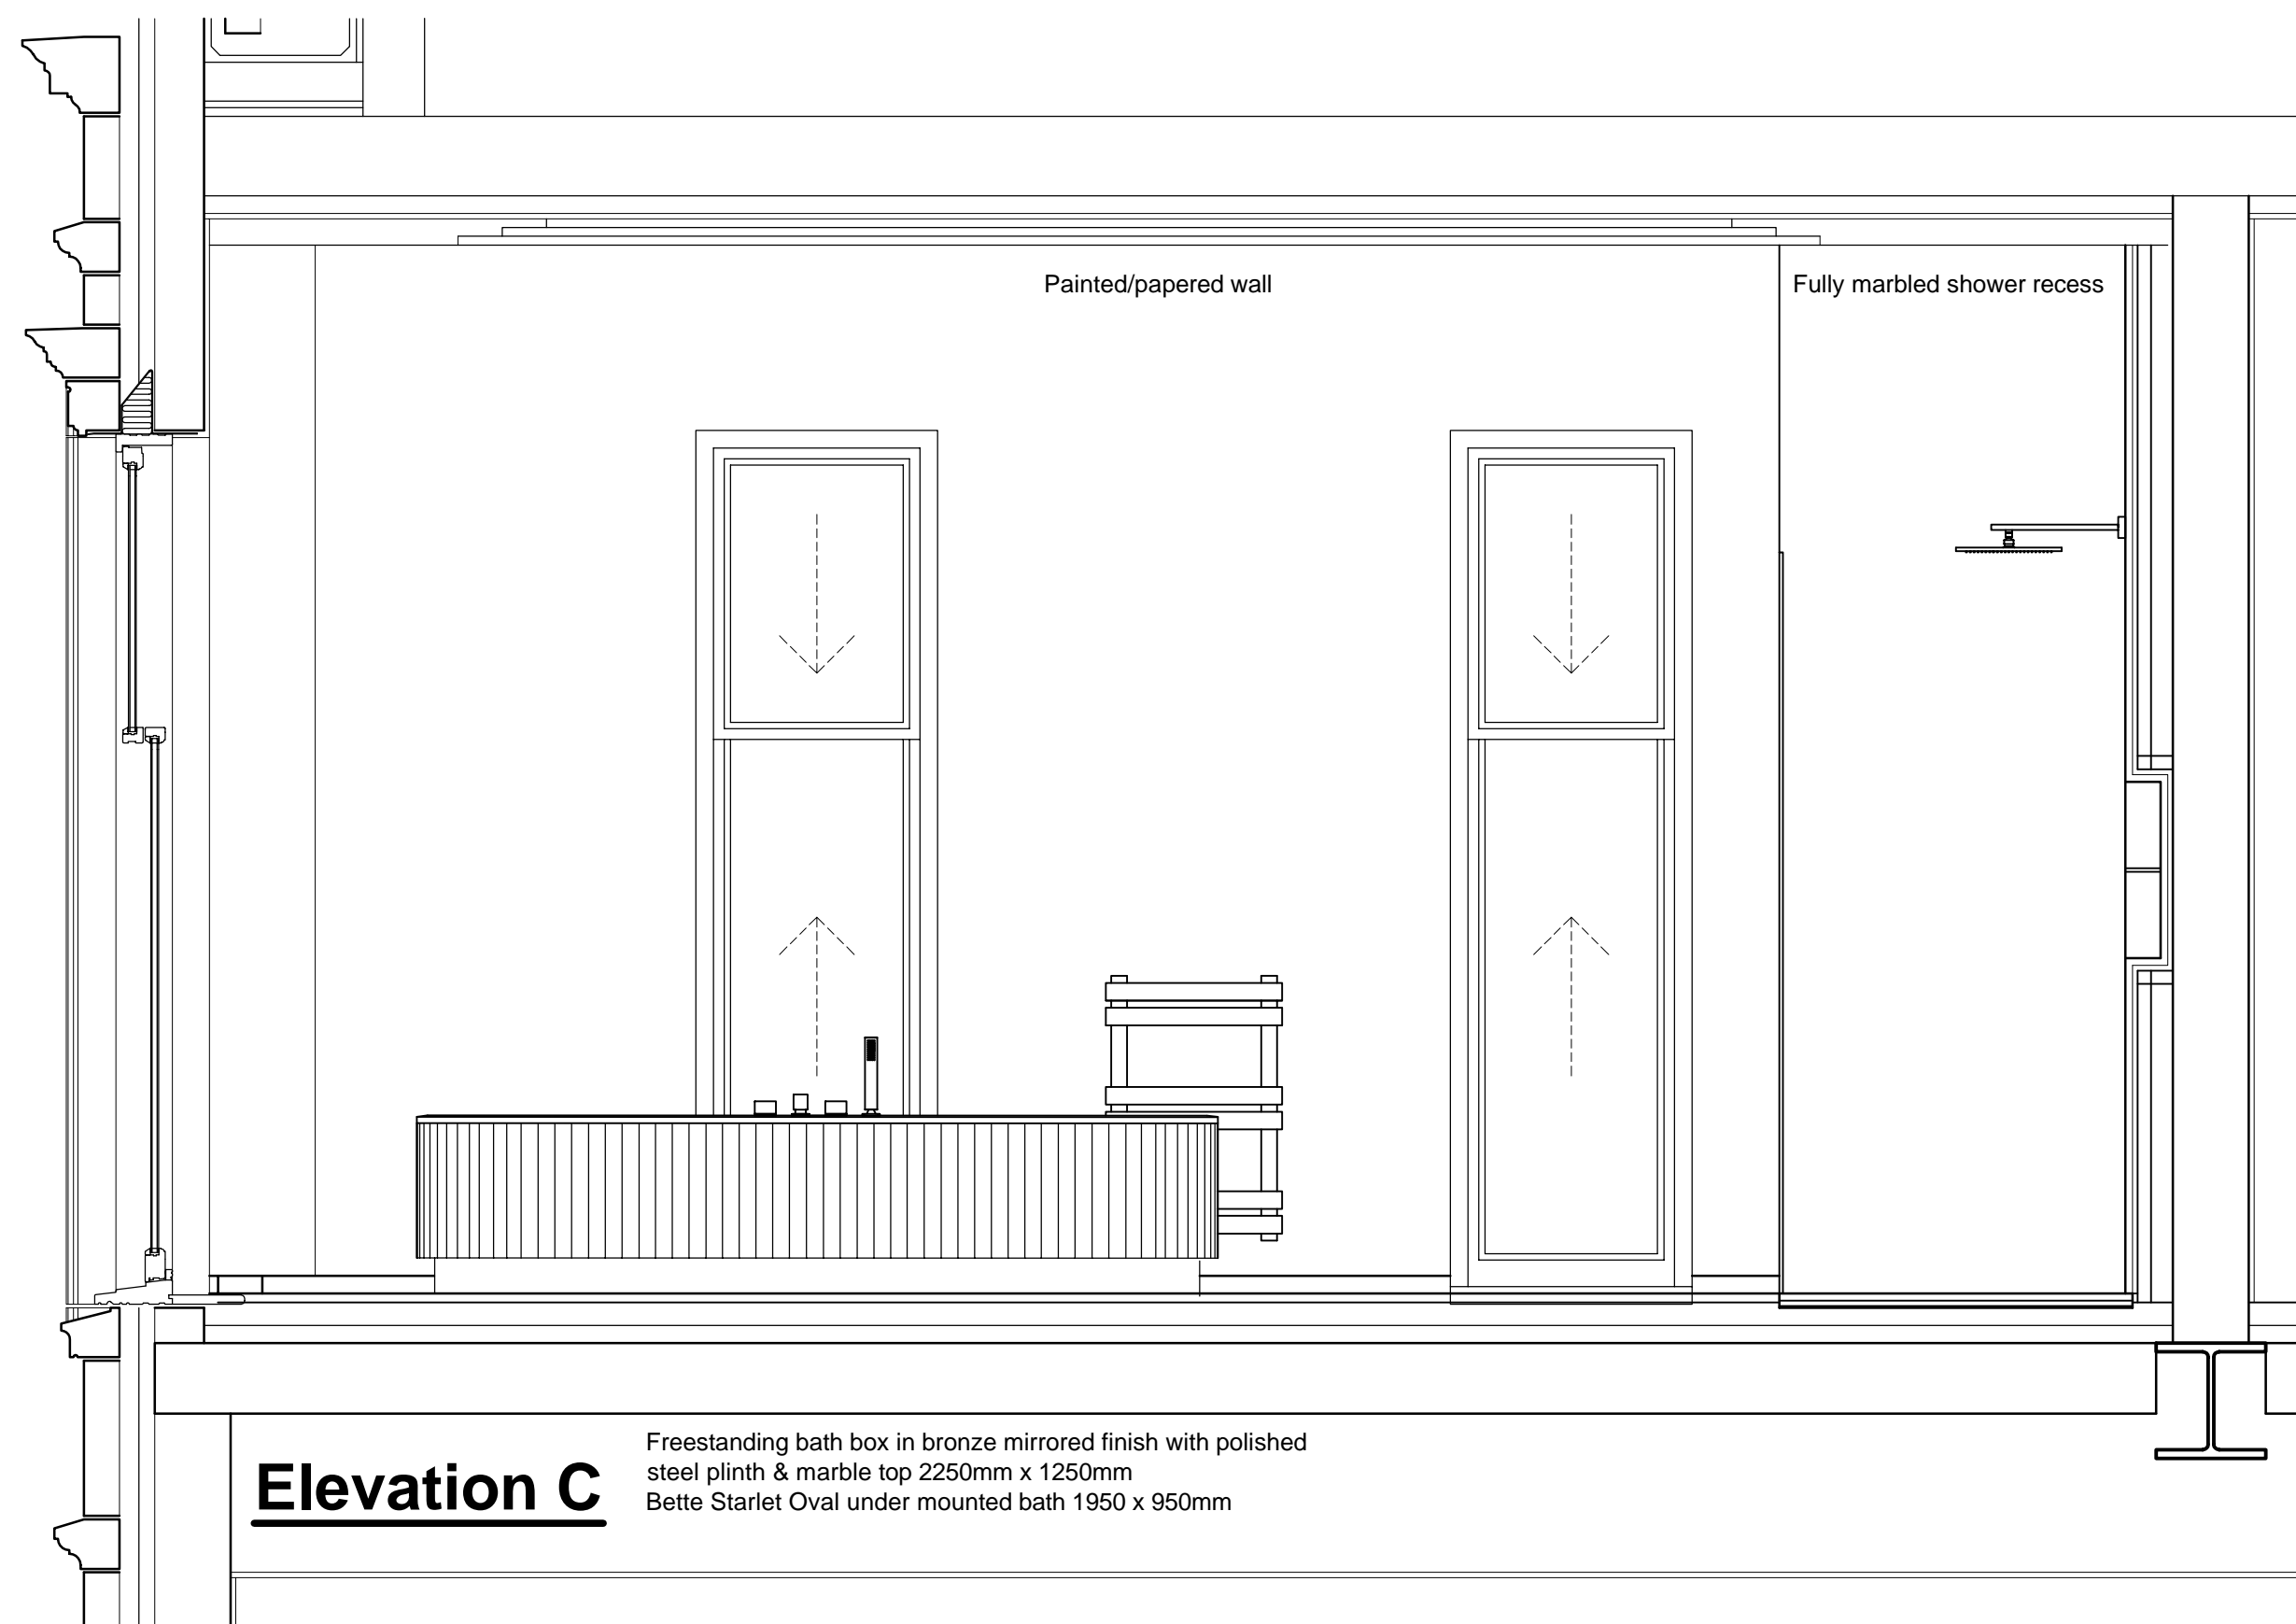

Mirror strip bath box with marble top



Kohler Escale wc & bidet




Vanity unit (Bronze glass/mirror)

Gessi Rettangolo T brassware



Kohler Ladena basin



NB: All bathrooms to have heated mirrors

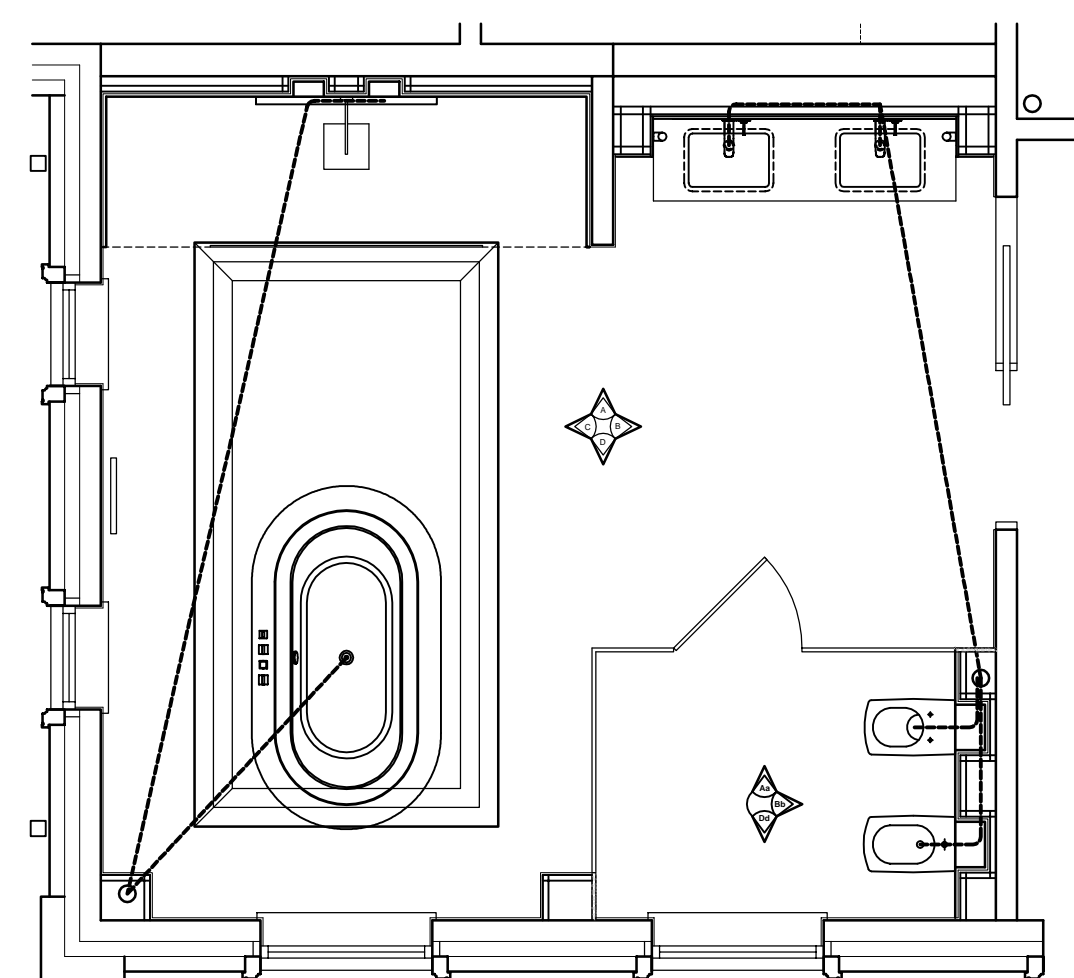

Plan (1:50)



Vanity unit (Bronze glass/mirror)

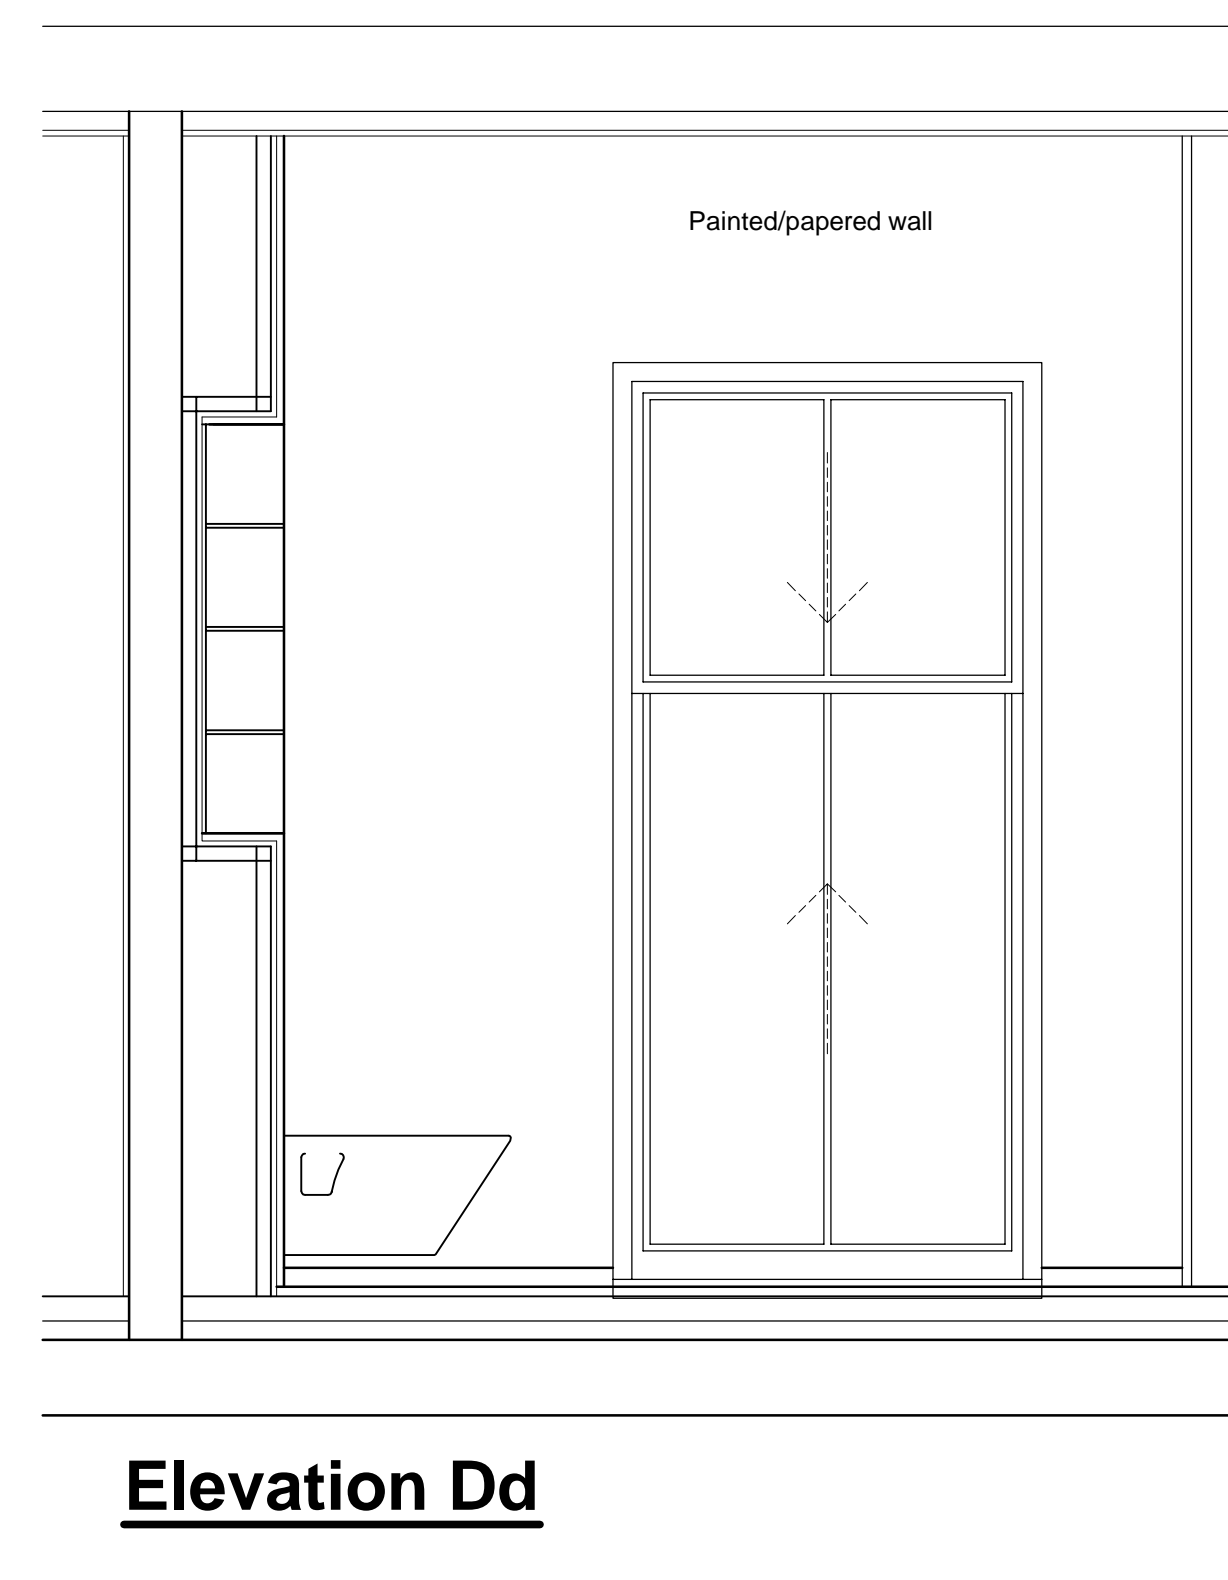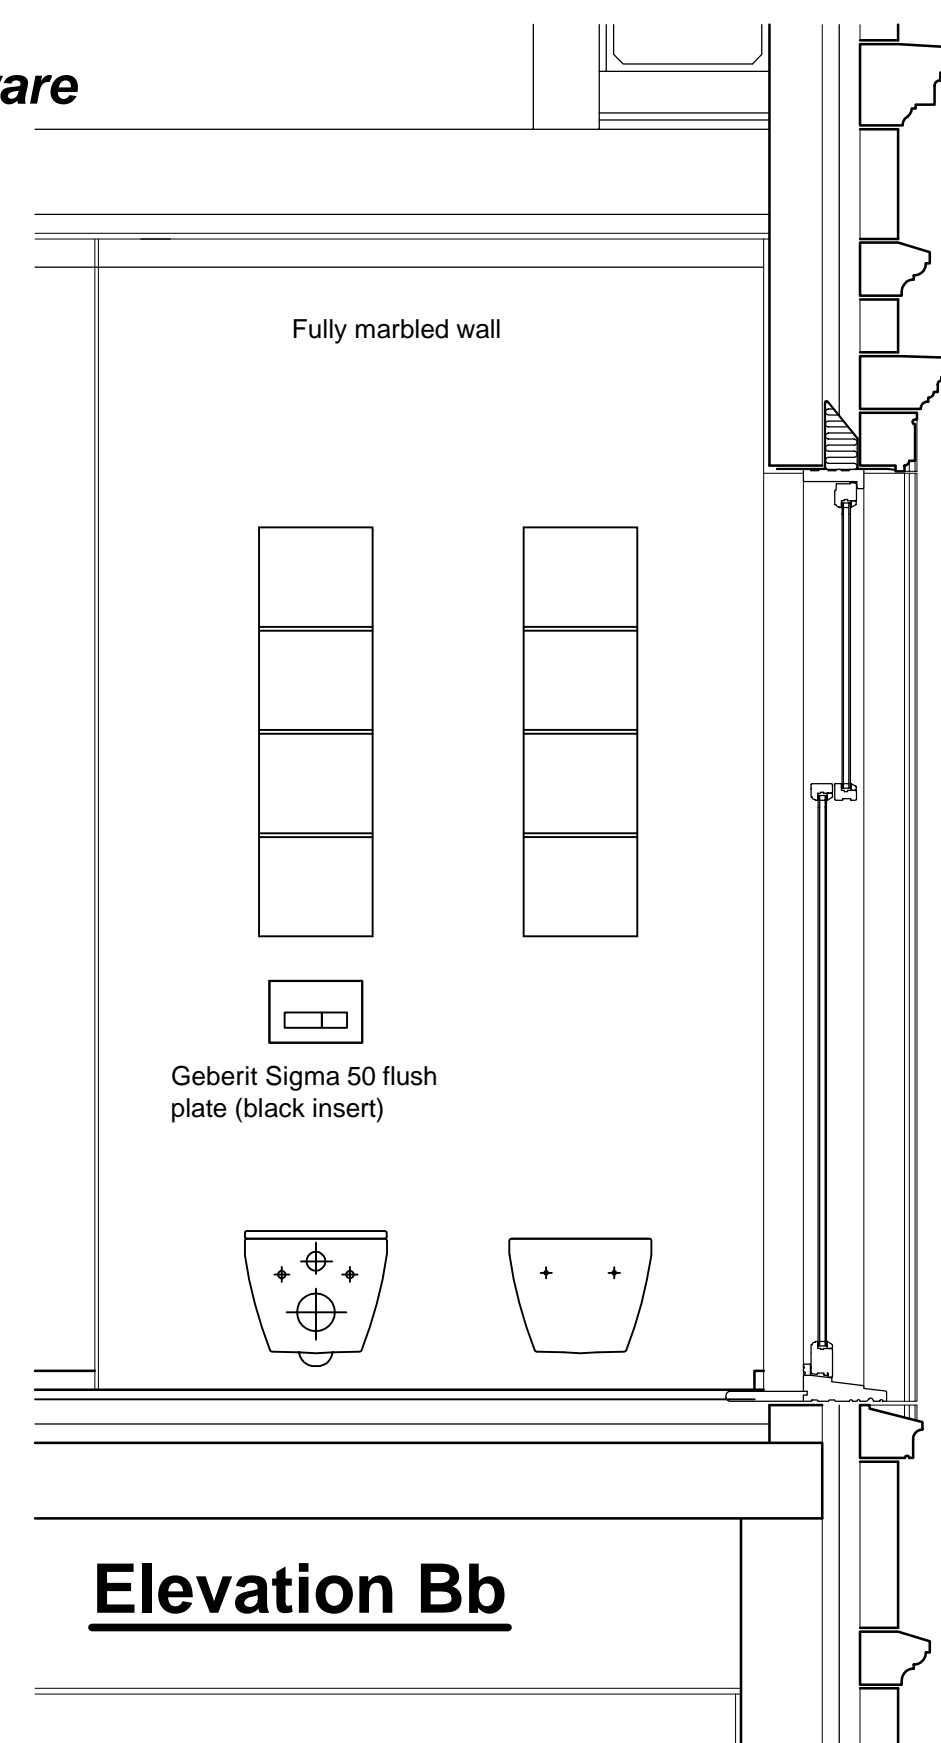

A Preliminary issue 02/10/13

Revision Date



Octagon Developments Limited
Weir House Hurst Road
East Molesey Surrey KT8 9AY
T: +44 (0) 208 481 7500
F: +44 (0) 208 481 7501
E: Octagon@Octagon.co.uk
W: www.Octagon.co.uk

Project
Overbye, St Georges Hill
Title
**Master Bathroom
Plans & Elevations
Sheet 2**

Status
Construction
Scale 1:20/1:50
Job number 0623
Drawn lh
Drawing number 8011
Date Jul '13
Revision A

© Copyright Octagon Developments Limited