

Do not scale dimensions from this drawing.


TIMBER STUDWORK STRUCTURAL OPENINGS & MARBLE OPENINGS DIMENSIONS FOR RECESSED CABINETRY, AS SHOWN ON PLANS OR ELEVATIONS, ARE THE SAME PHYSICAL SIZES AS THE CARCASSES (SUPPLIED BY MANUFACTURERS). THESE SIZES ARE TO BE CHECKED ON SITE PRIOR TO CREATING THE STRUCTURAL OPENINGS, AND ANY TOLERANCES FOR FITTING TO BE ALLOWED FOR

ALL WALL MOUNTED SANITRYWARE TO USE PROPRIETARY FRAMES BY 'GEBERIT' ALL TO BE FITTED IN STRICT ACCORDANCE WITH MANUFACTURER'S RECOMMENDATIONS


FOR PRECISE INFORMATION ON SANITRYWARE REFER TO MANUFACTURER'S CURRENT LITERATURE

ASSUMED 10mm TILED FLOOR ON 5mm BED


\* DIMENSIONS TO BE CHECKED ON SITE

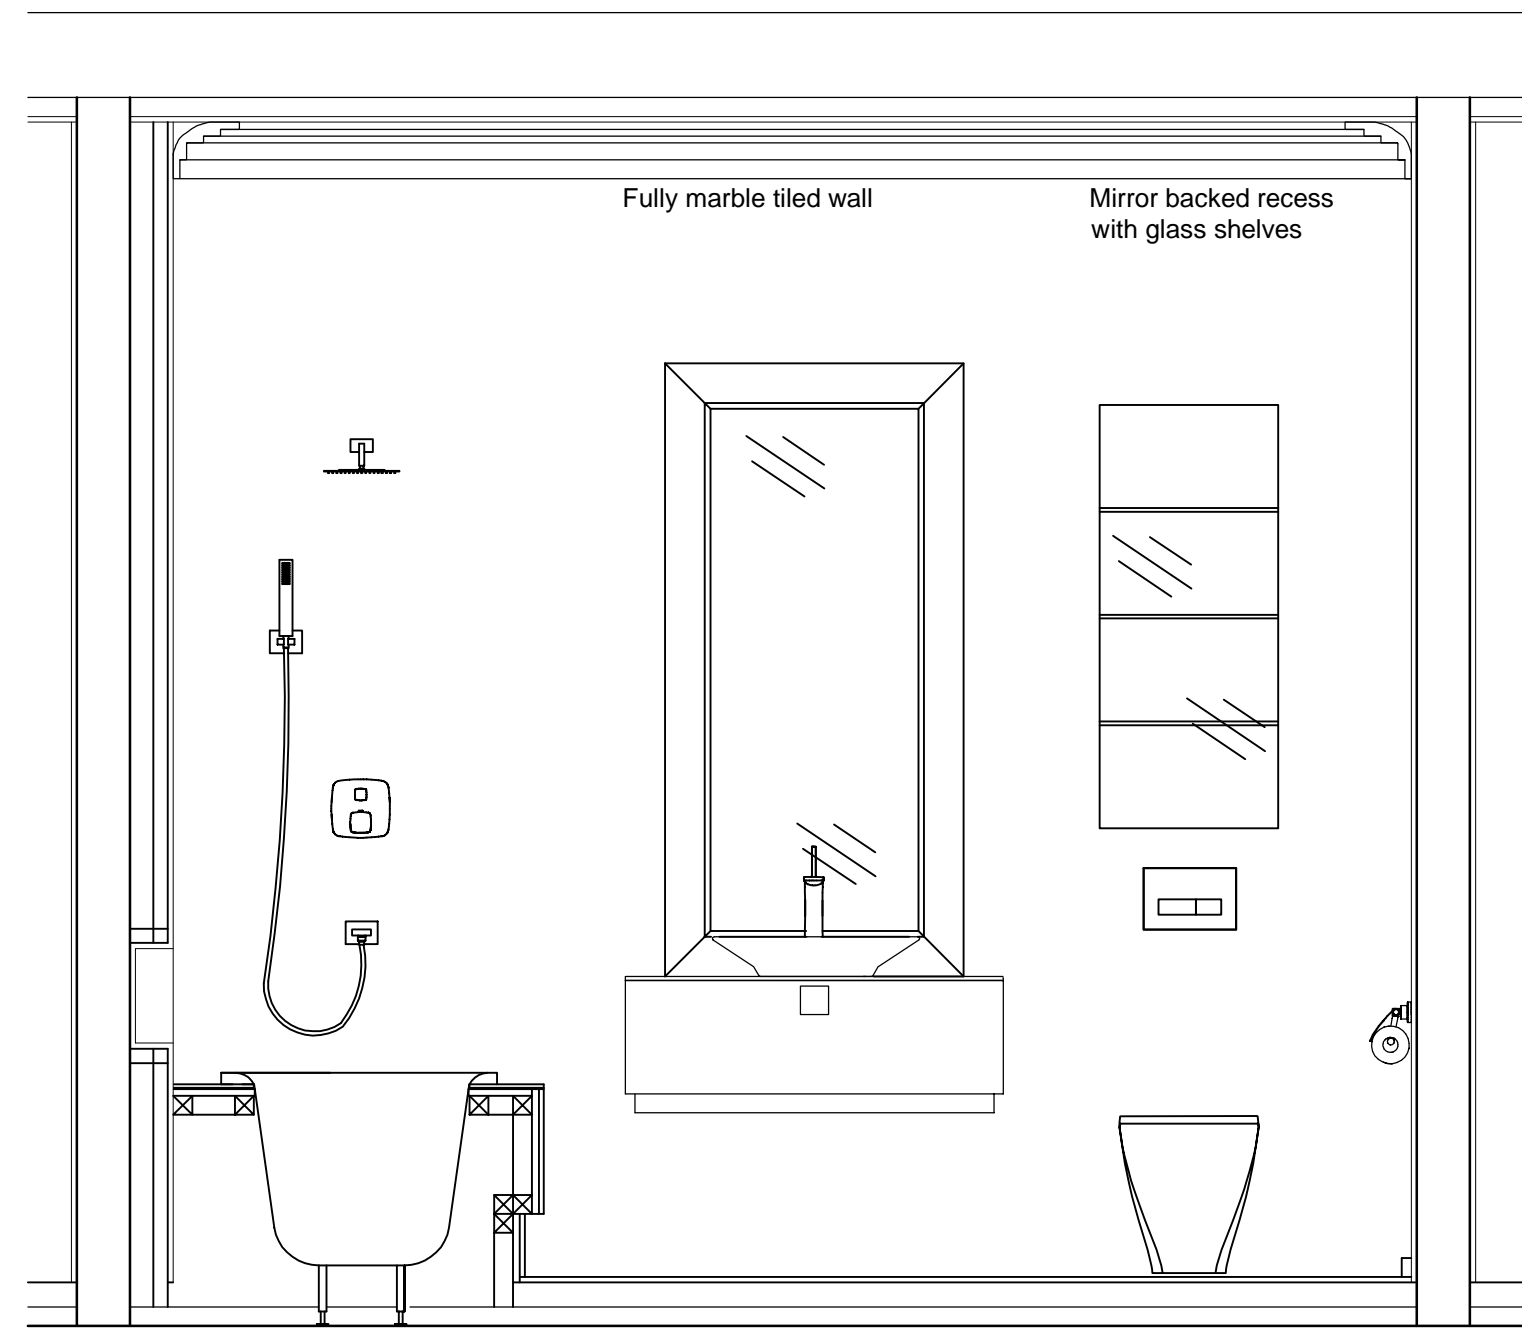


**Elevation A**

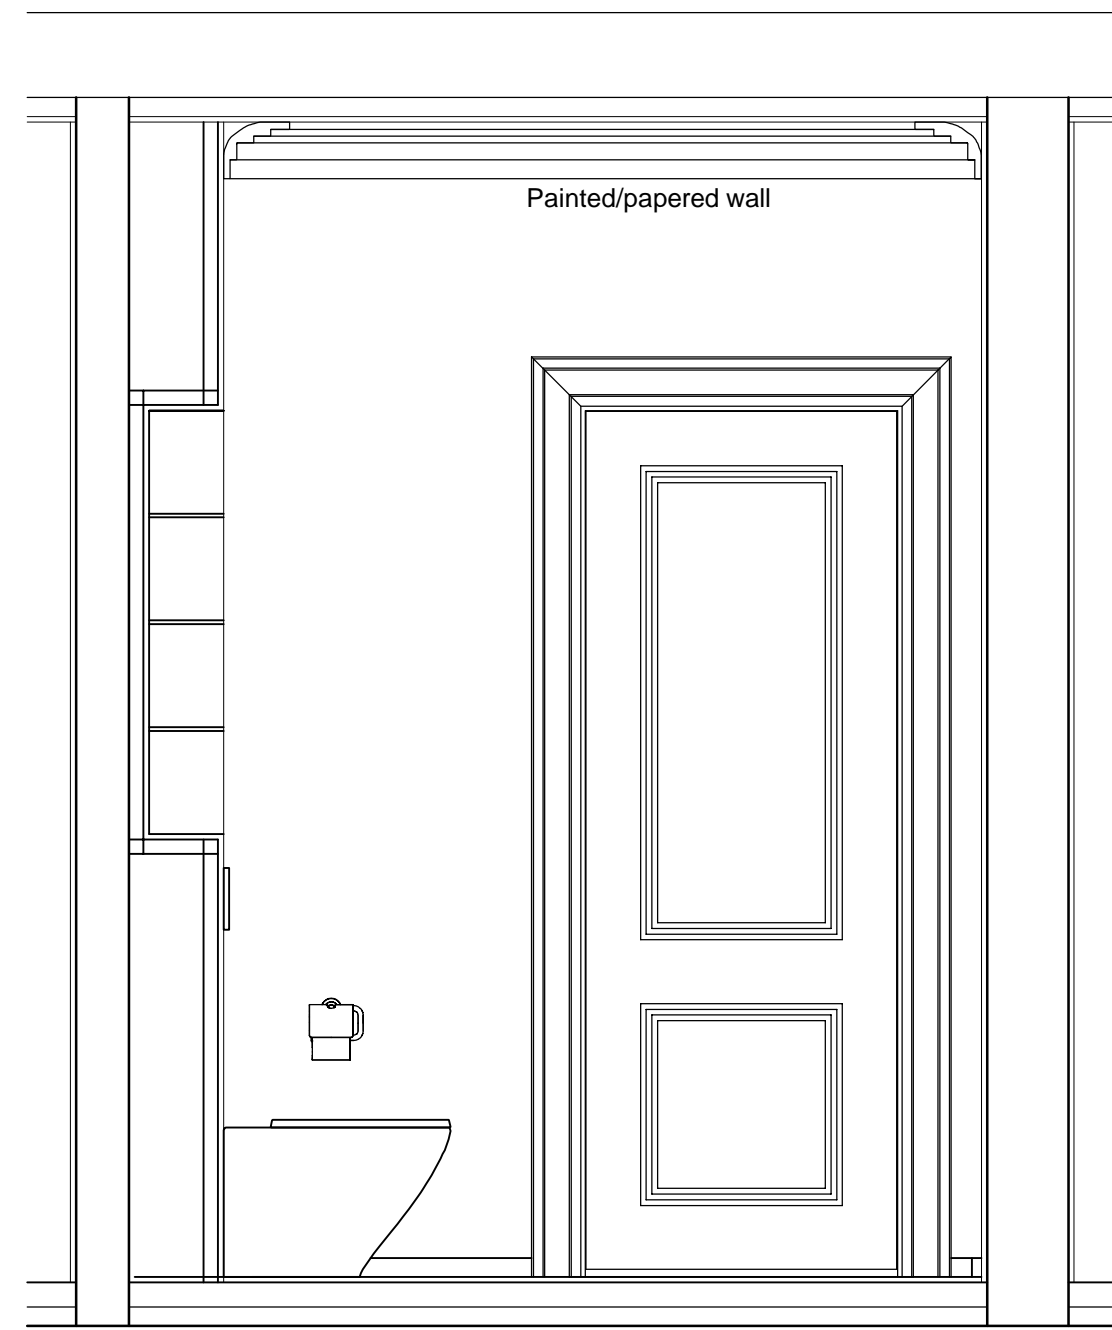

**Elevation B**

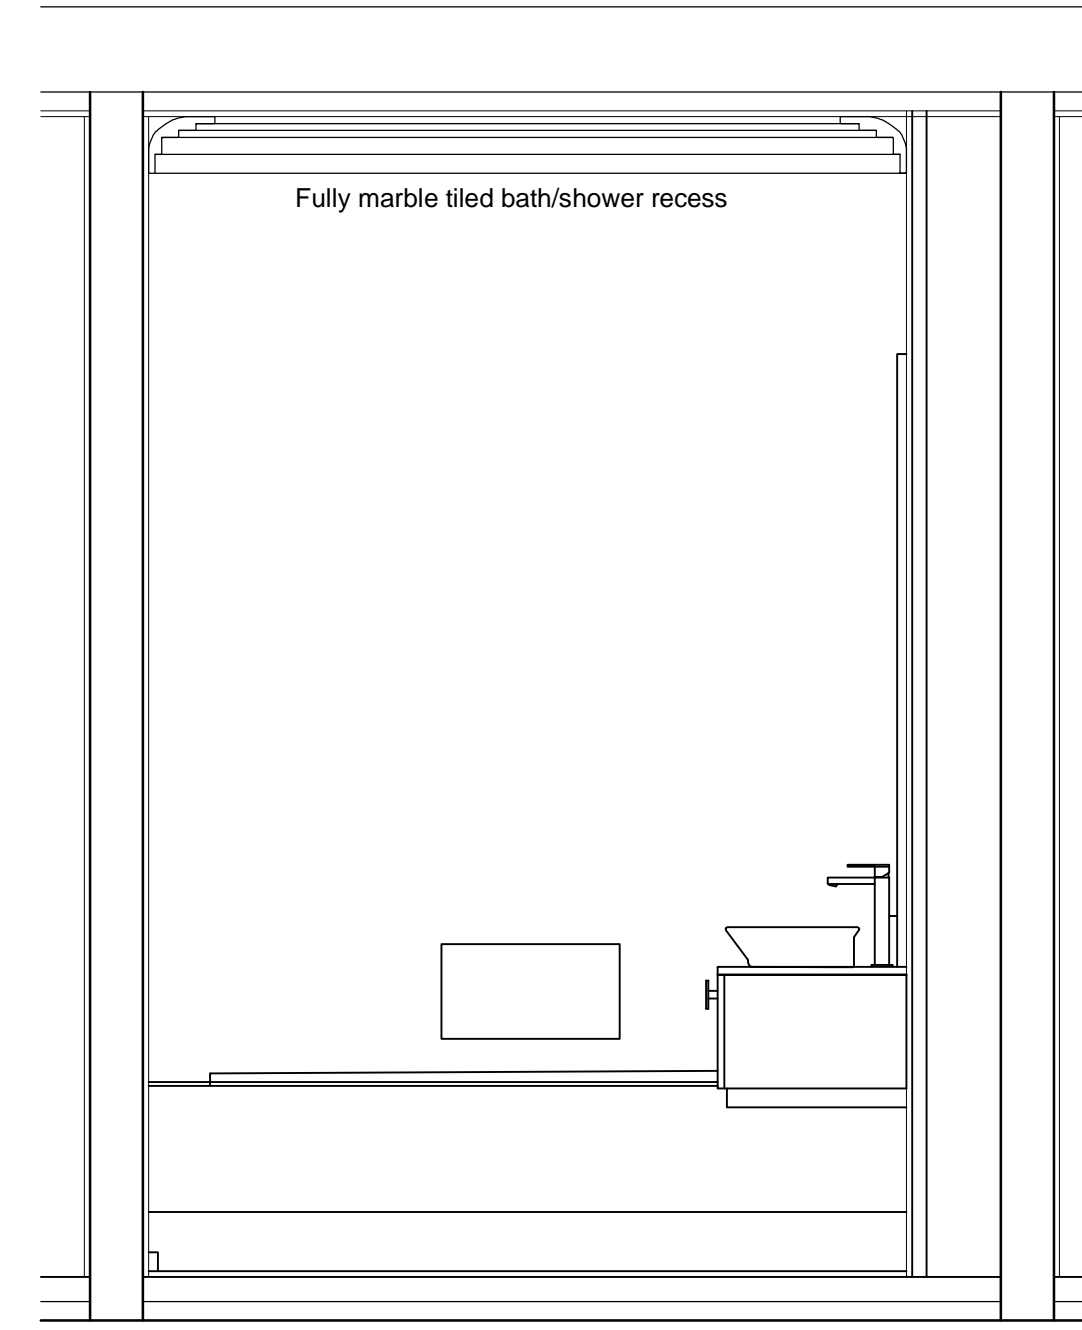

**Elevation C**

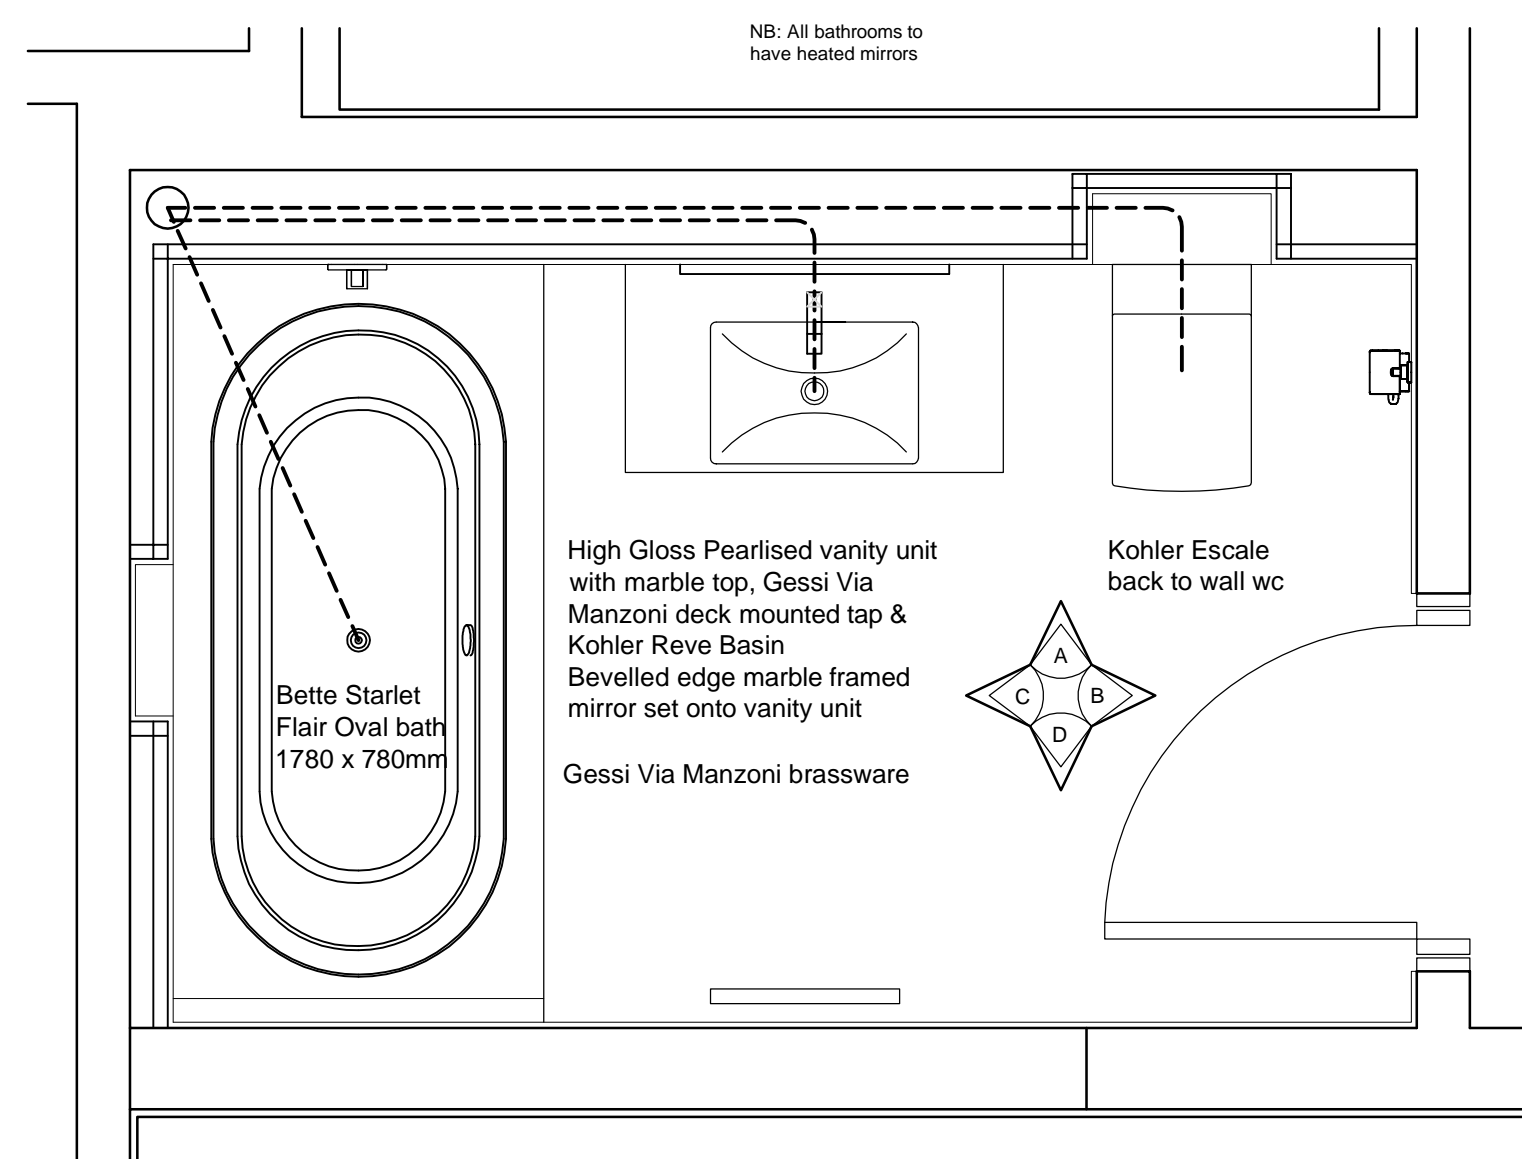

**Plan**

**Kohler Escale back to wall wc**



**Geberit Sigma flush plate**




**Gessi Via Manzoni deck mounted tap**



**Bette Starlet Flair Oval bath**



**Kohler Reve basin**

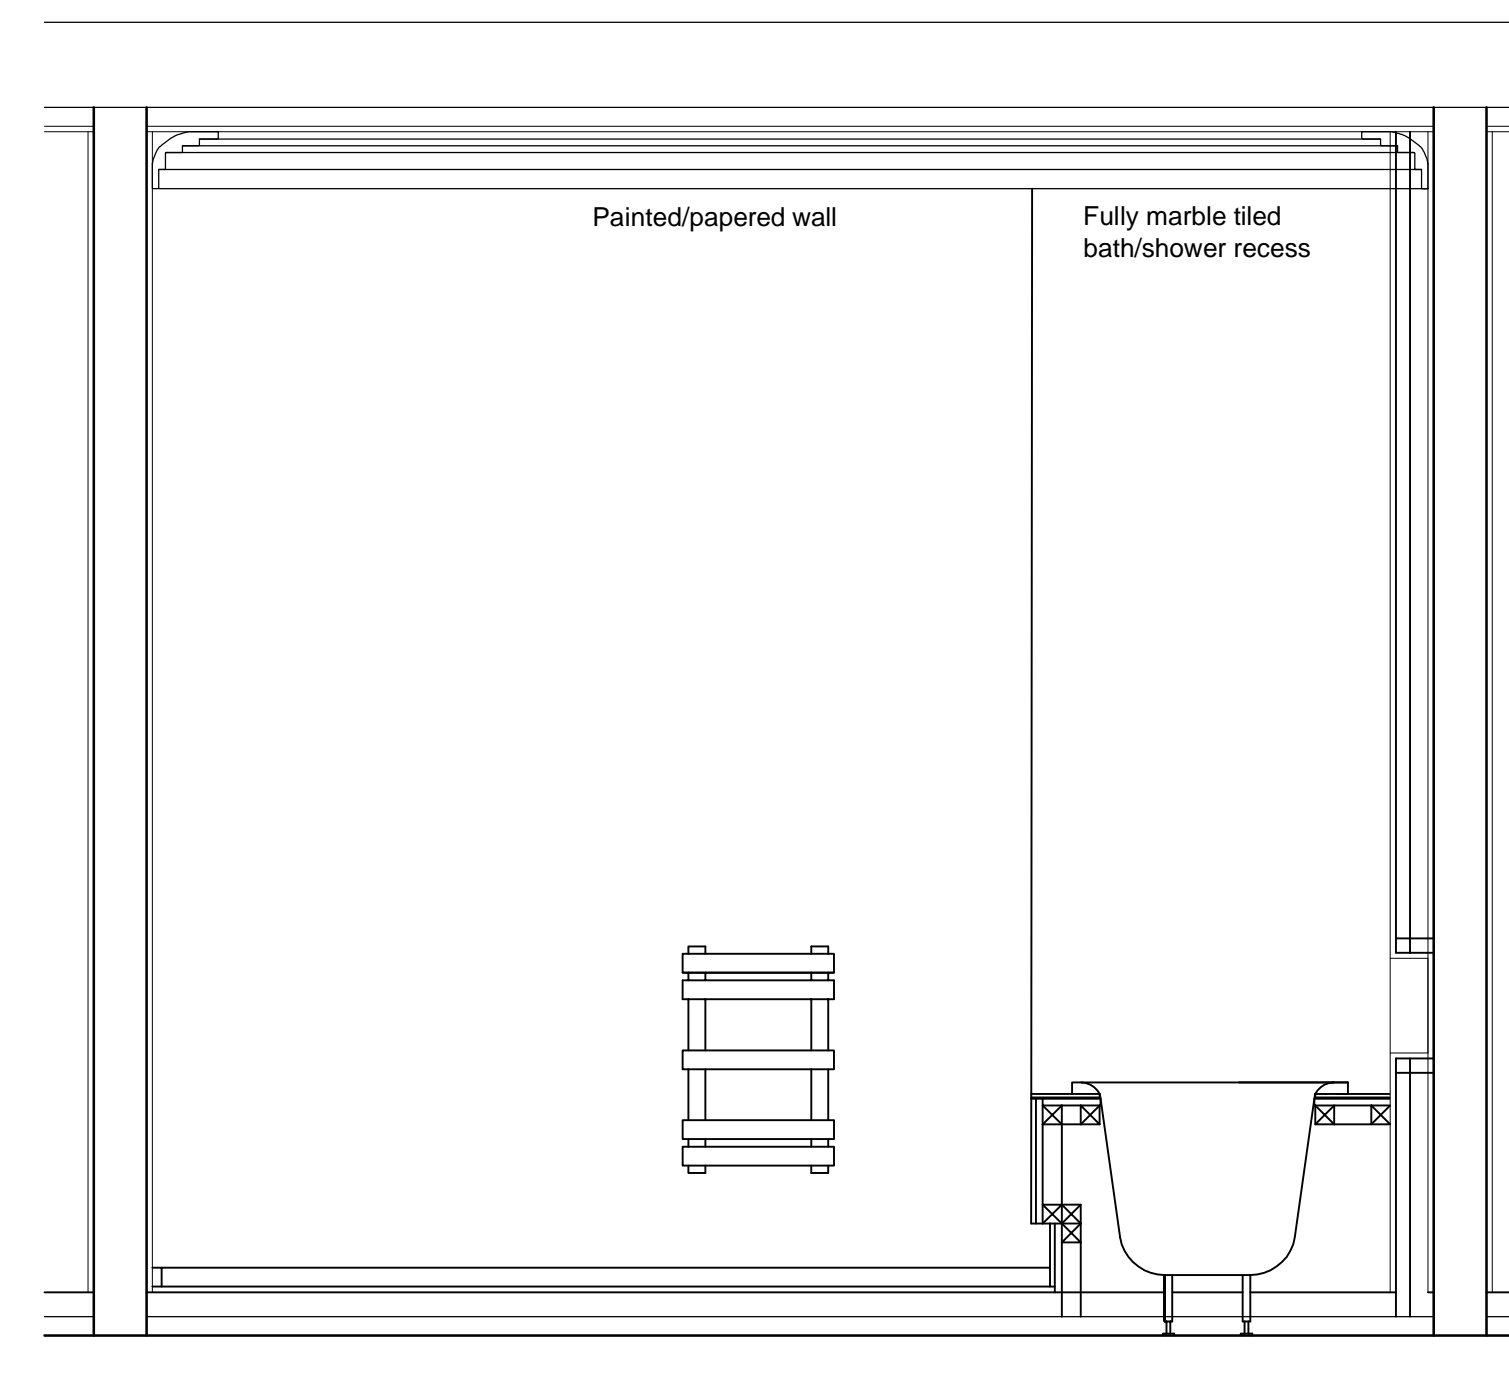

**Elevation D**

A Preliminary issue 02/10/13

Revision Date



Octagon Developments Limited  
Weir House Hurst Road  
East Molesey Surrey KT8 9AY  
T: +44 (0) 208 481 7500  
F: +44 (0) 208 481 7501  
E: Octagon@Octagon.co.uk  
W: www.Octagon.co.uk

Project  
**Overbye, St Georges Hill**

Title  
**Ensuite 4  
Plans & Elevations  
(First Floor)**

Status  
**Construction**

Scale	Drawn	Date
1:20	Ih	Jul '13
Job number	Drawing number	Revision
<b>0623</b>	<b>8014</b>	<b>A</b>

© Copyright Octagon Developments Limited