

Do not scale dimensions from this drawing.

TIMBER STUDWORK STRUCTURAL OPENINGS & MARBLE OPENINGS DIMENSIONS FOR RECESSED CABINETRY, AS SHOWN ON PLANS OR ELEVATIONS, ARE THE SAME PHYSICAL SIZES AS THE CARCASSES (SUPPLIED BY MANUFACTURERS). THESE SIZES ARE TO BE CHECKED ON SITE PRIOR TO CREATING THE STRUCTURAL OPENINGS, AND ANY TOLERANCES FOR FITTING TO BE ALLOWED FOR

ALL WALL MOUNTED SANITRYWARE TO USE PROPRIETRY FRAMES BY 'GEBERIT' ALL TO BE FITTED IN STRICT ACCORDANCE WITH MANUFACTURER'S RECOMMENDATIONS

FOR PRECISE INFORMATION ON SANITRYWARE REFER TO MANUFACTURER'S CURRENT LITERATURE

ASSUMED 10mm TILED FLOOR ON 5mm BED


FOR CLOAKROOM: ASSUMED 20mm MARBLED FLOOR ON 5mm ADHESIVE BED FOR WC: ASSUMED 10mm TILED FLOOR ON 5mm BED

ALL JOINTS ON VANITY UNIT TO BE MITRED


**CLOAKROOM FINISHES**  
MARBLE - AS YET UNSPECIFIED  
WALLS - AS YET UNSPECIFIED

**WC FINISHES**  
FLOOR - AS YET UNSPECIFIED  
WALLS - AS YET UNSPECIFIED


\* DIMENSIONS TO BE CHECKED ON SITE

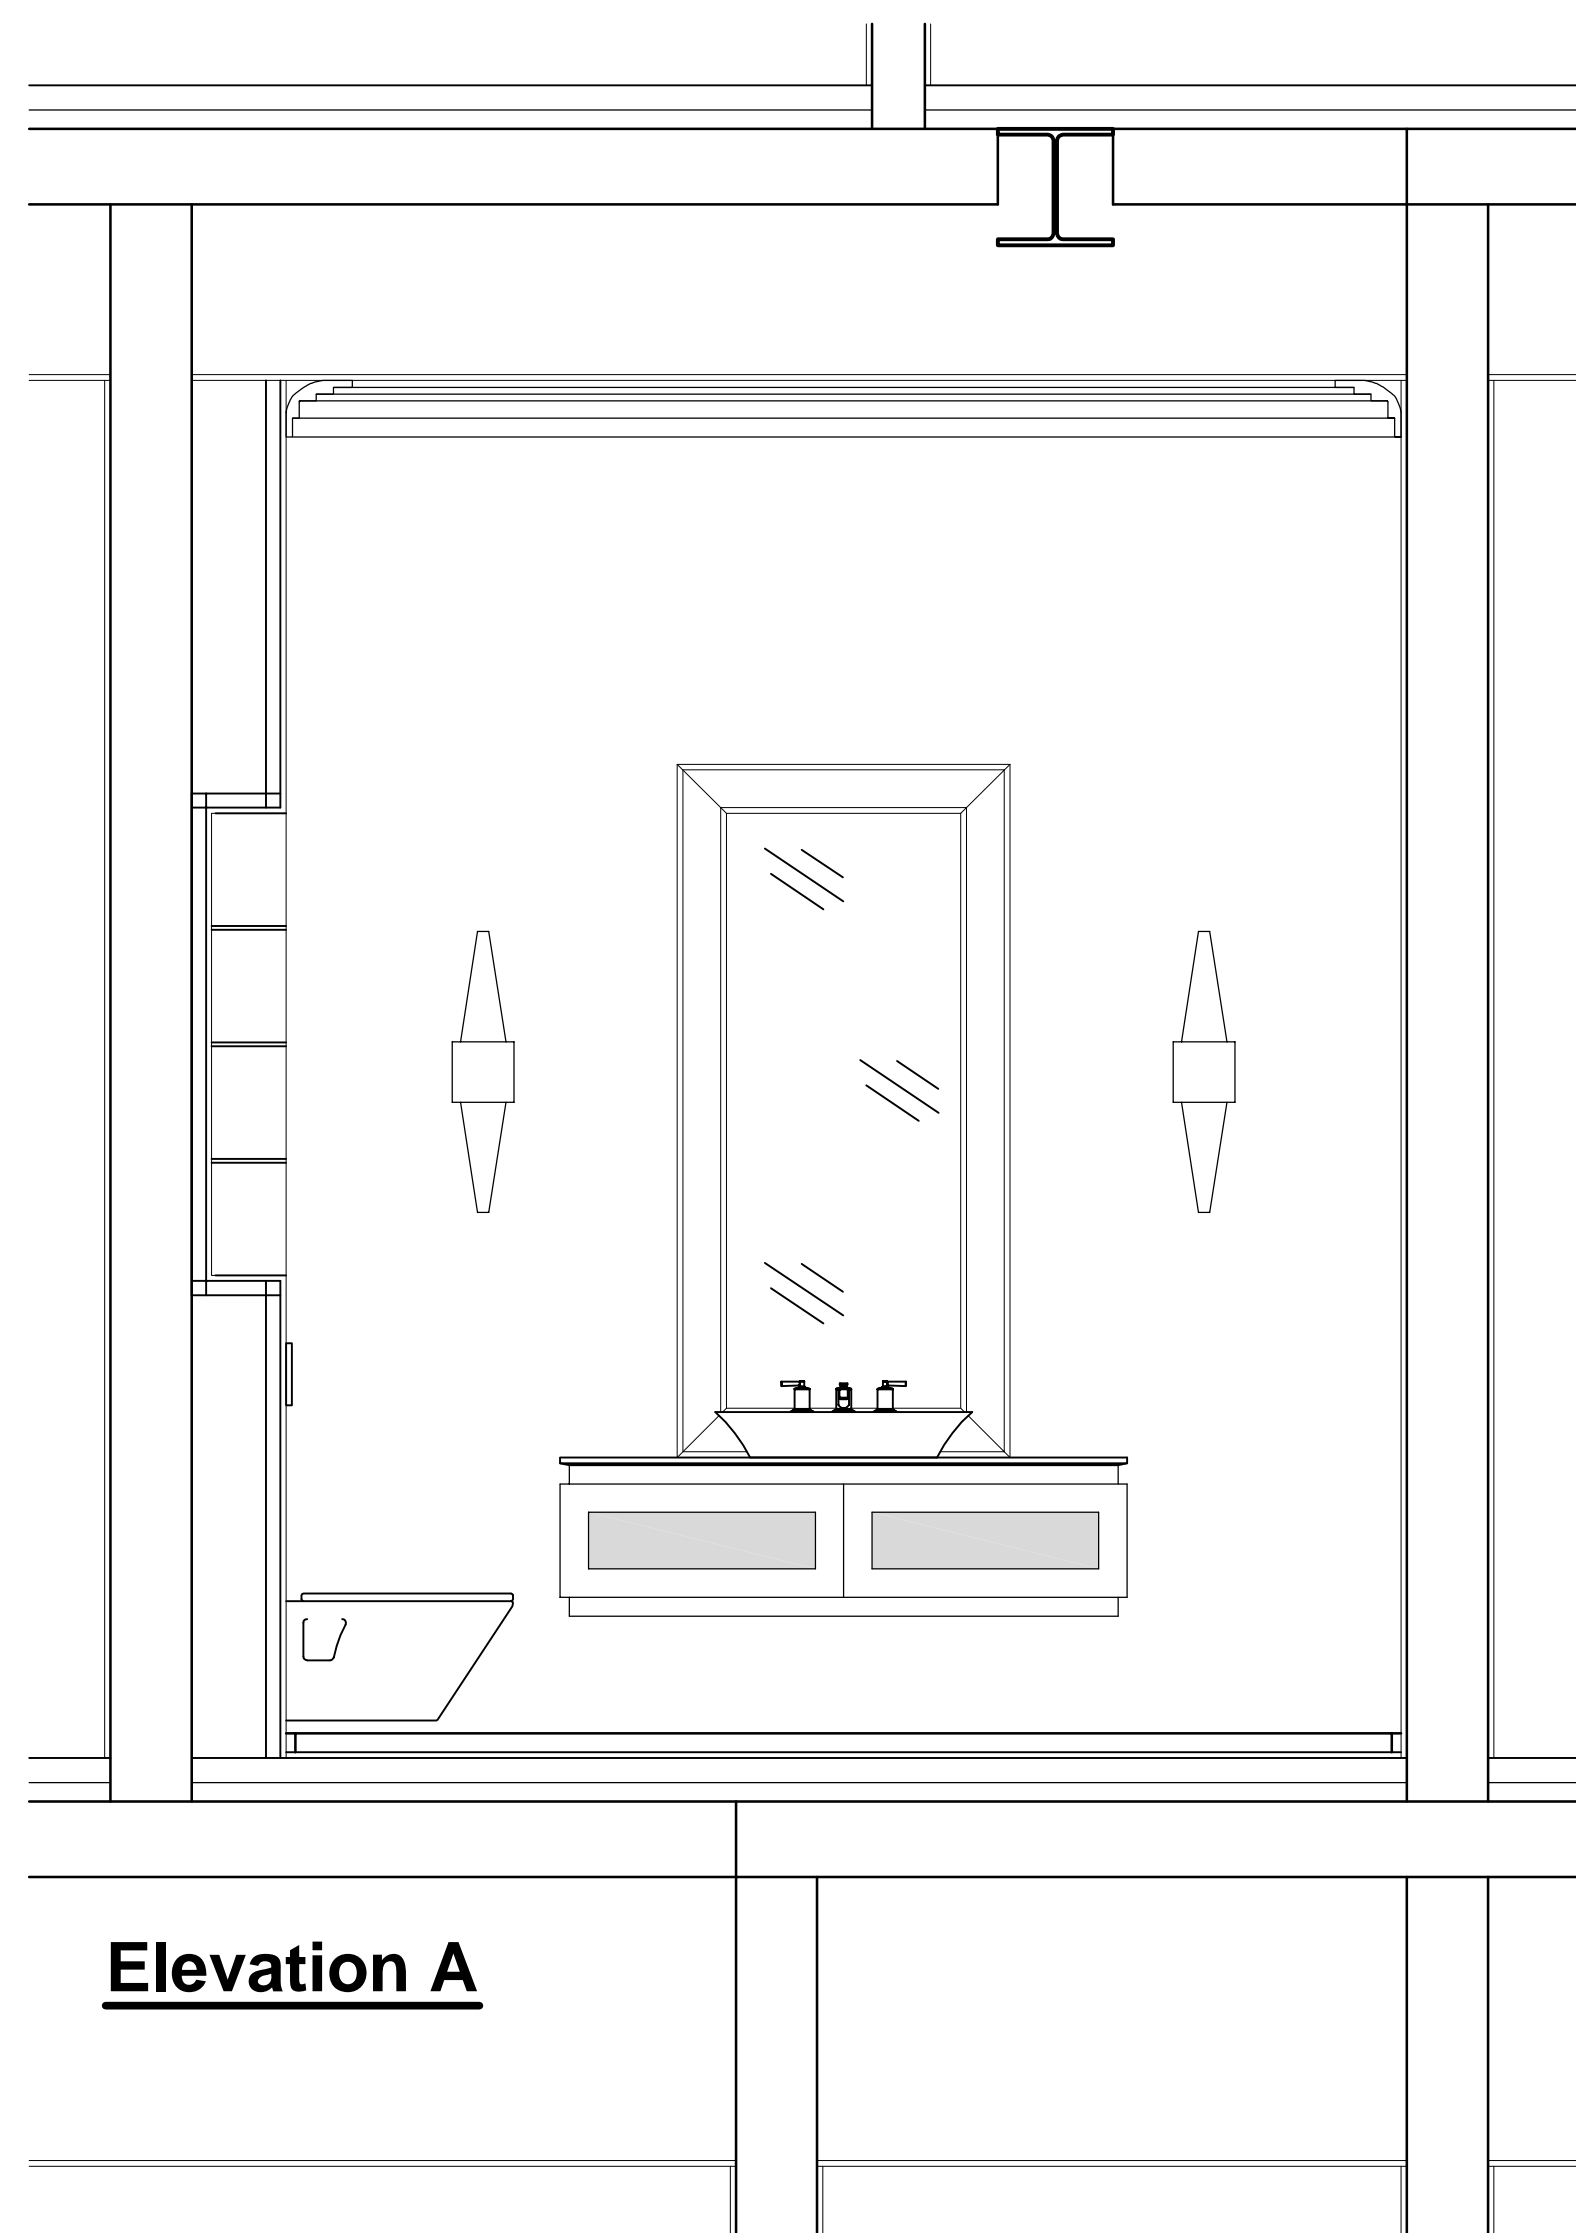


**Elevation A**

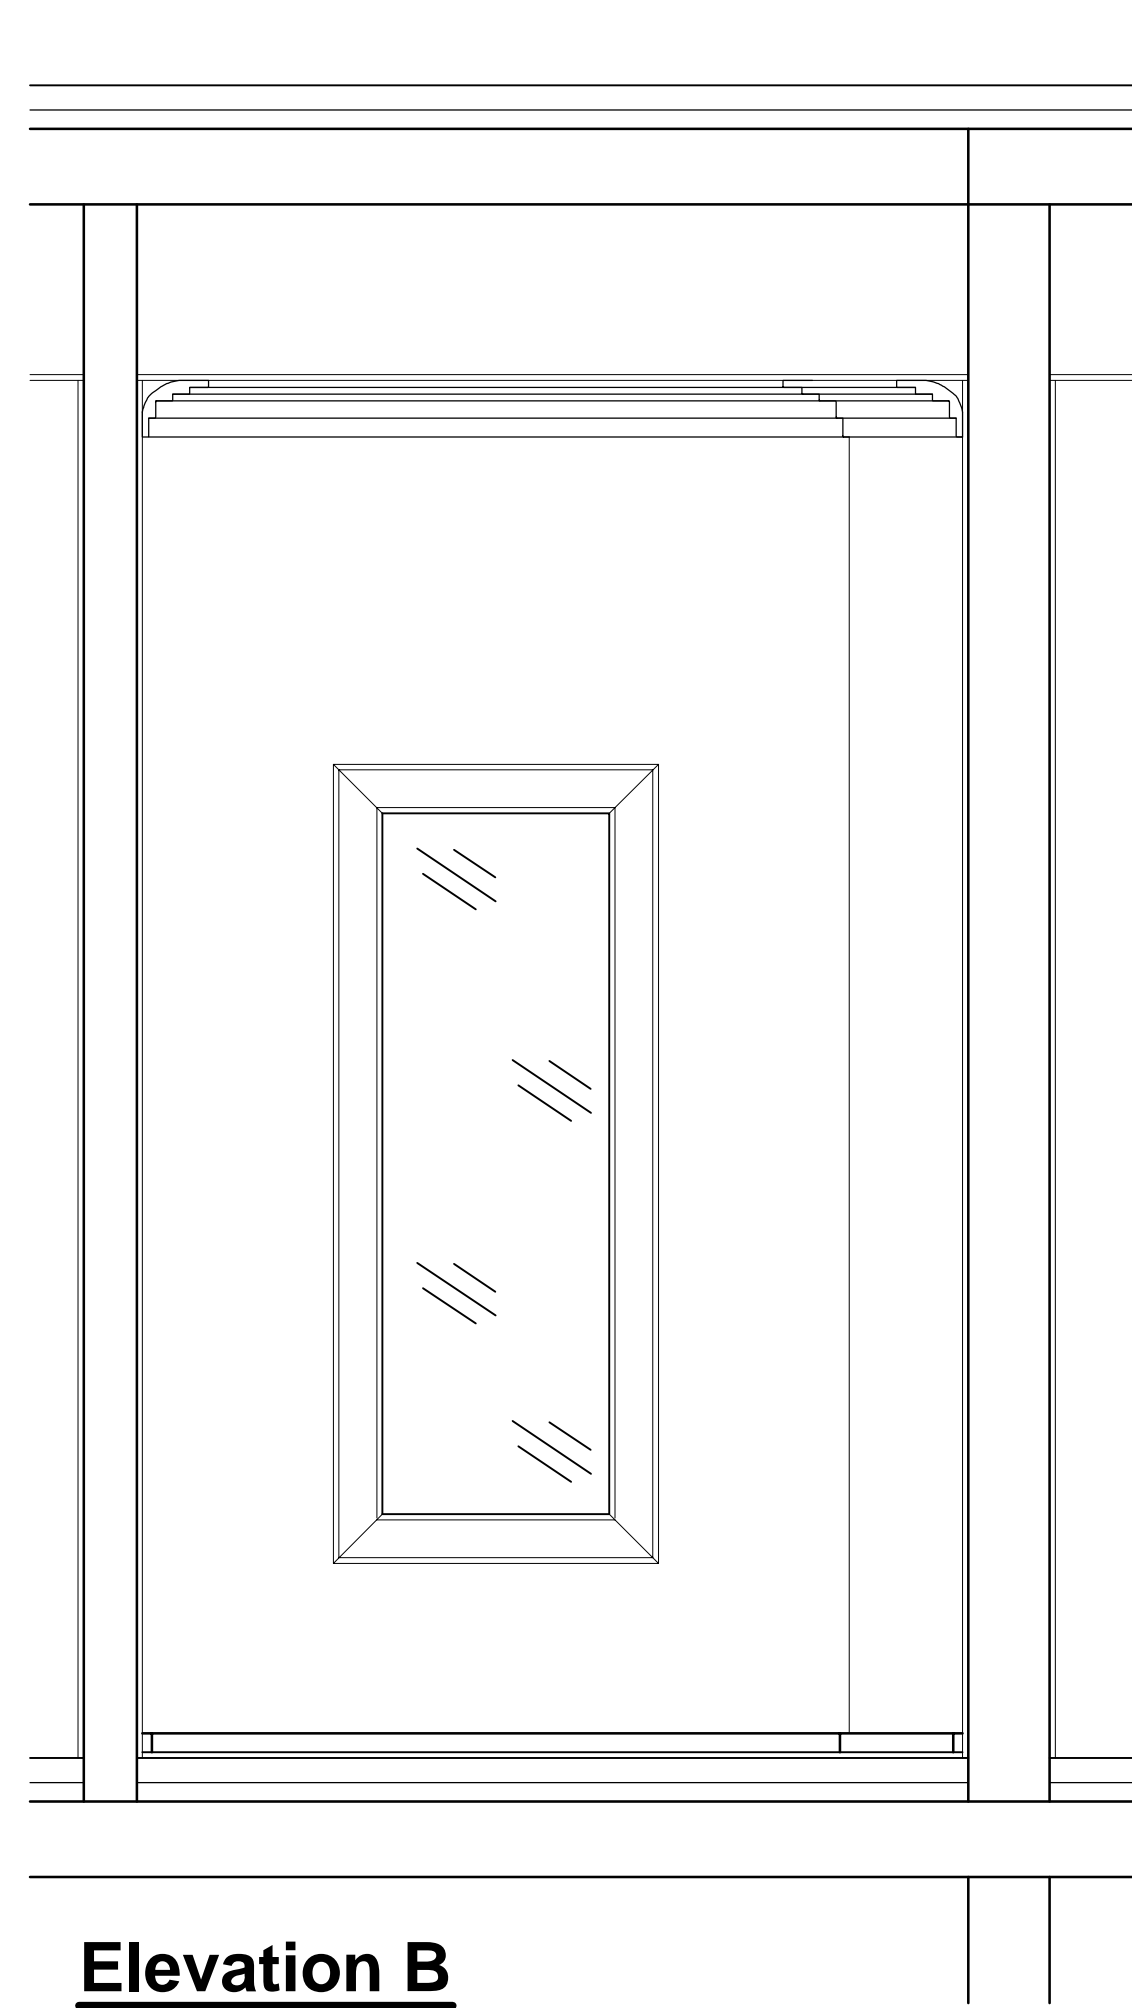

**Elevation B**

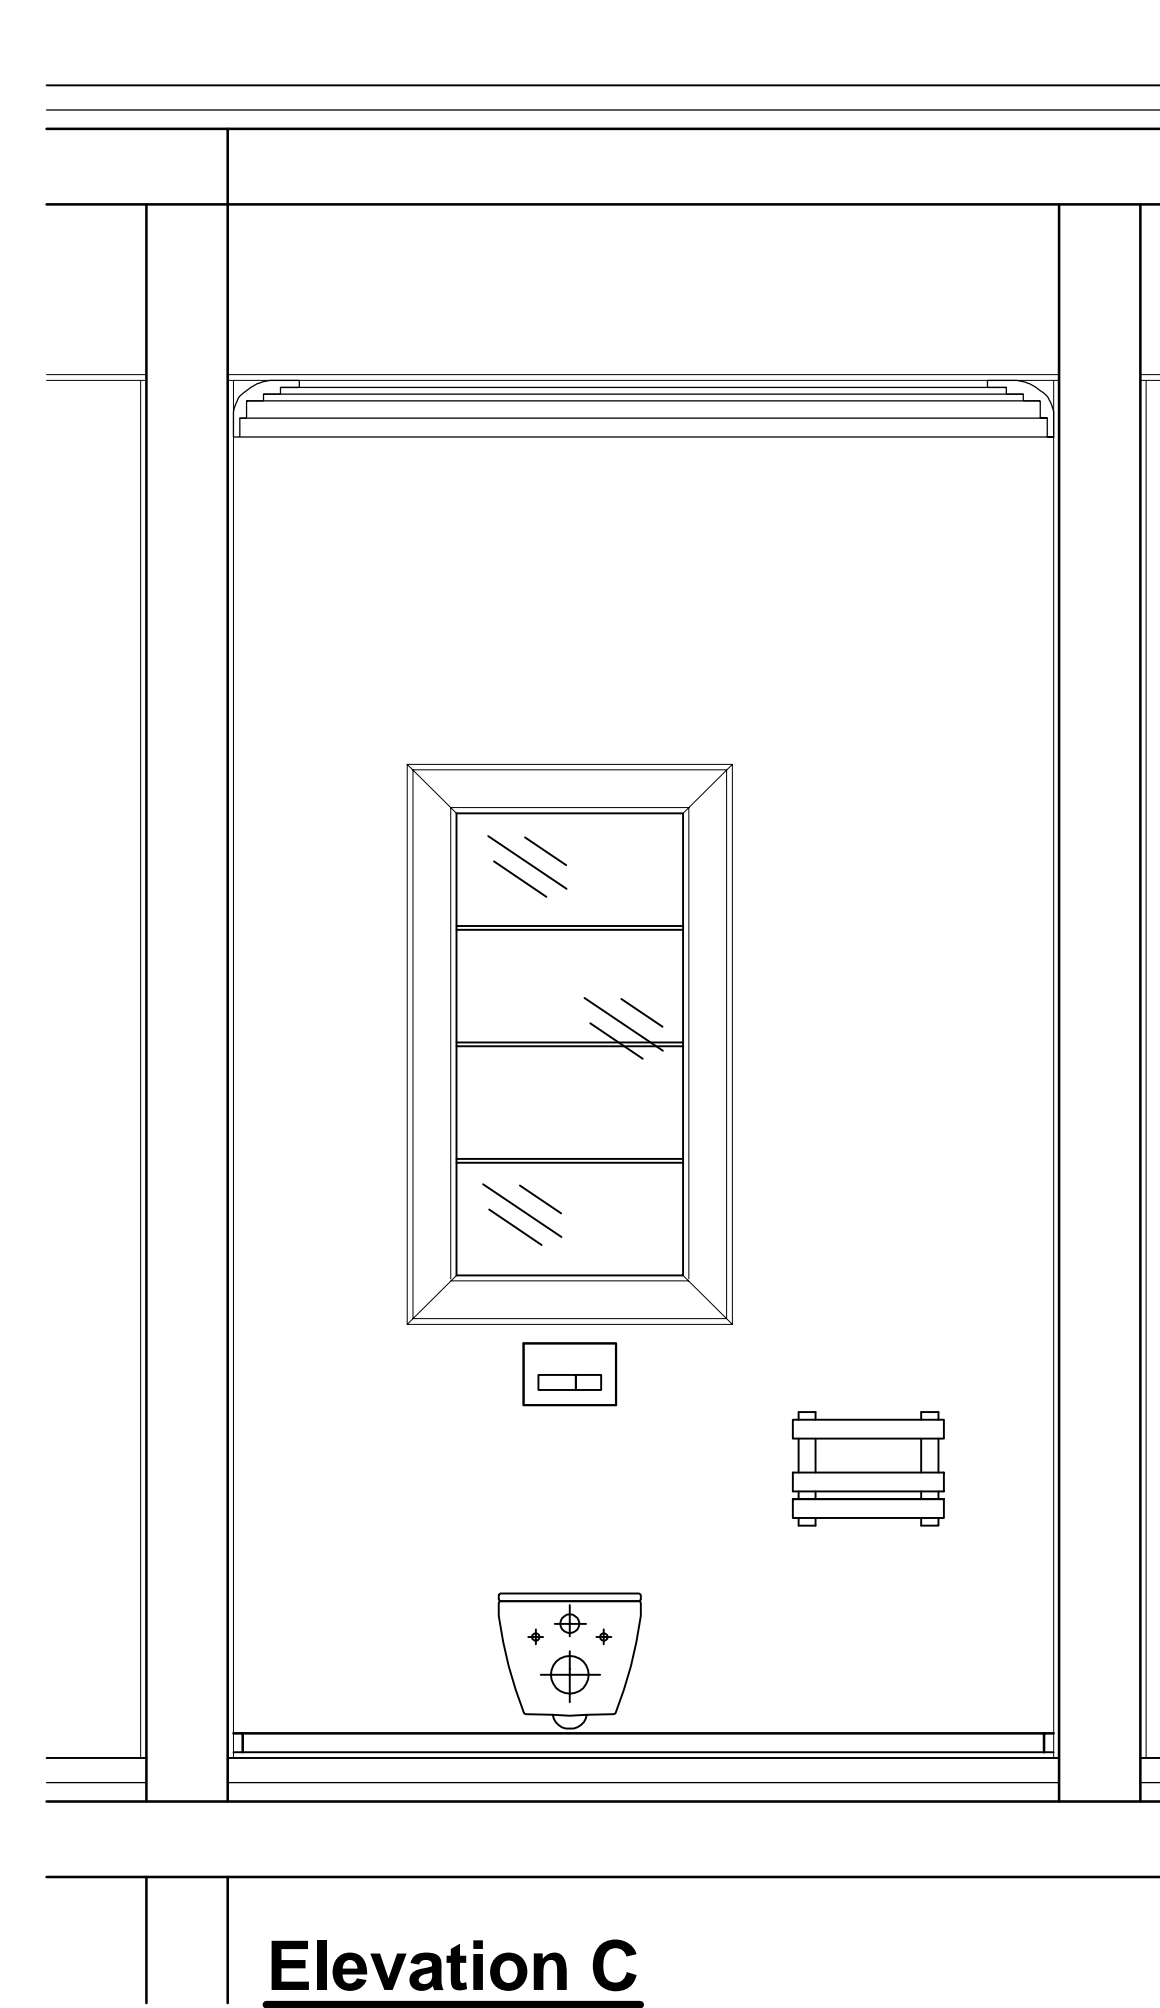

**Elevation C**

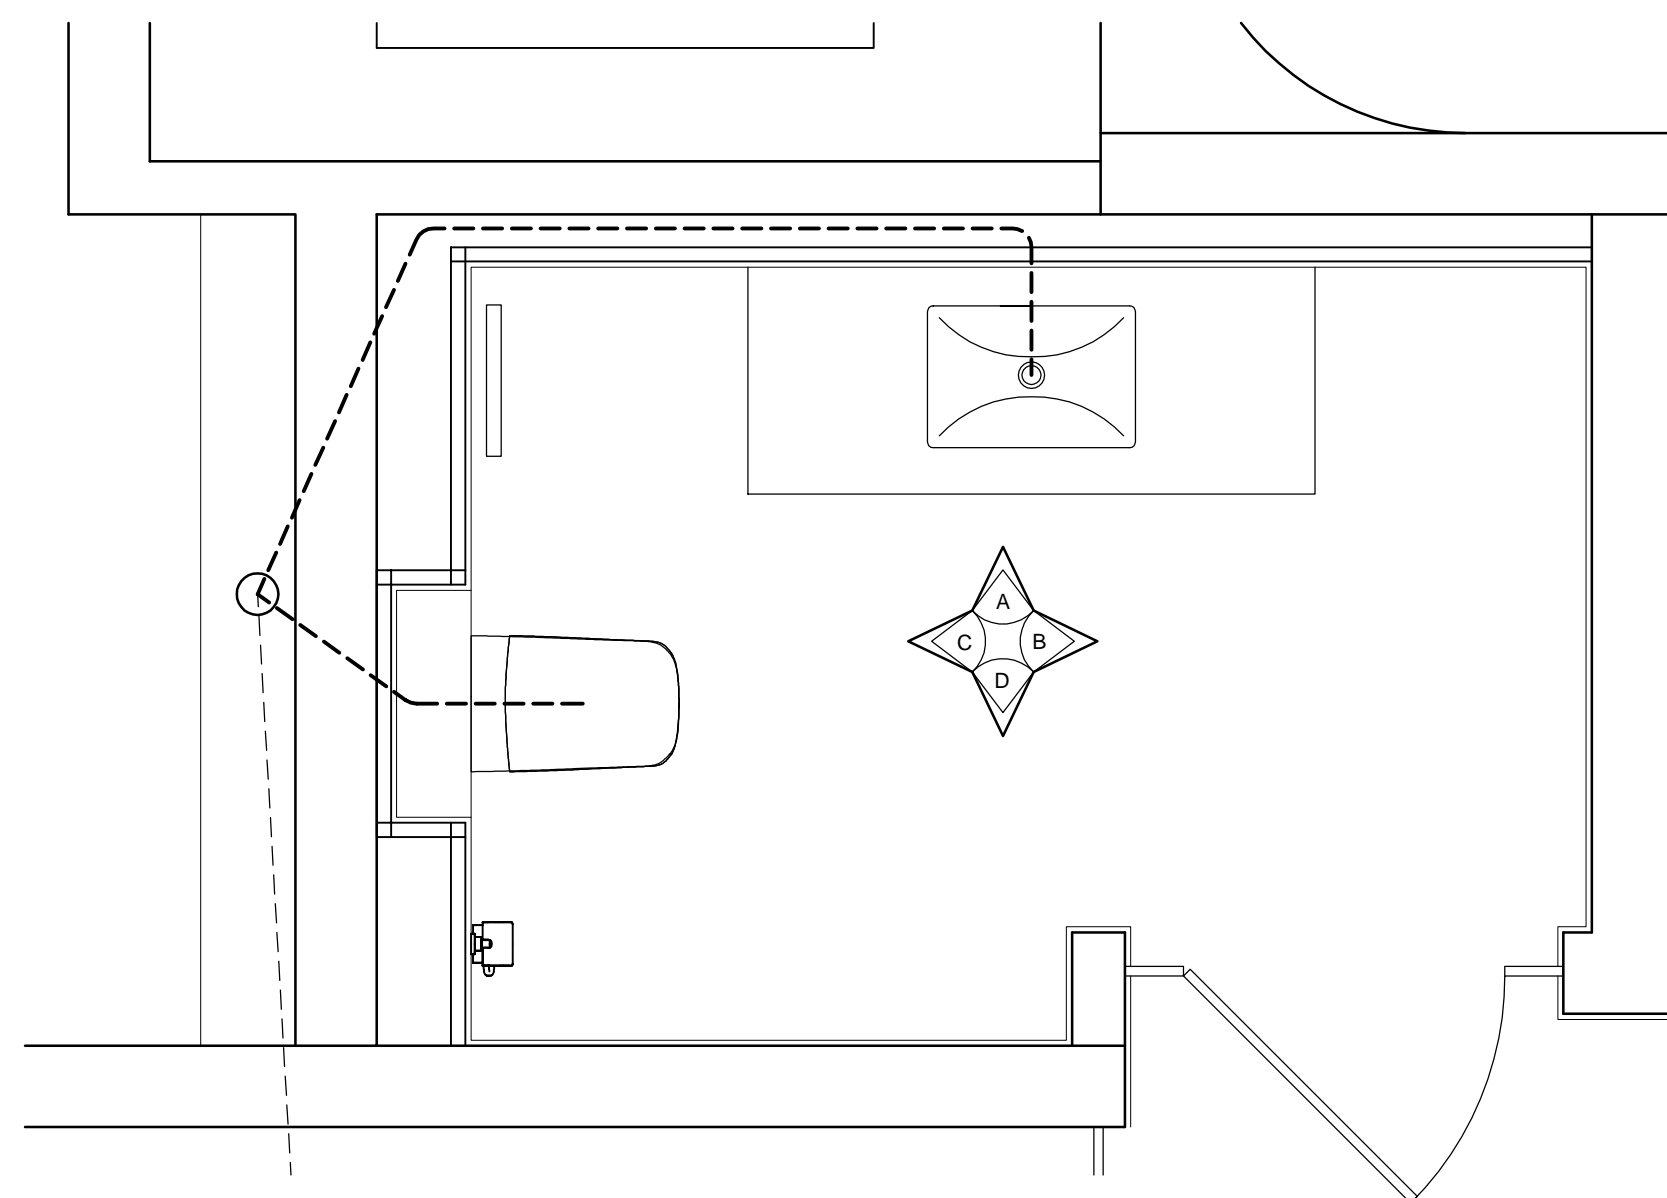


**Plan**



**Hammered Bronze Finish**



**Feature Wall Lights**

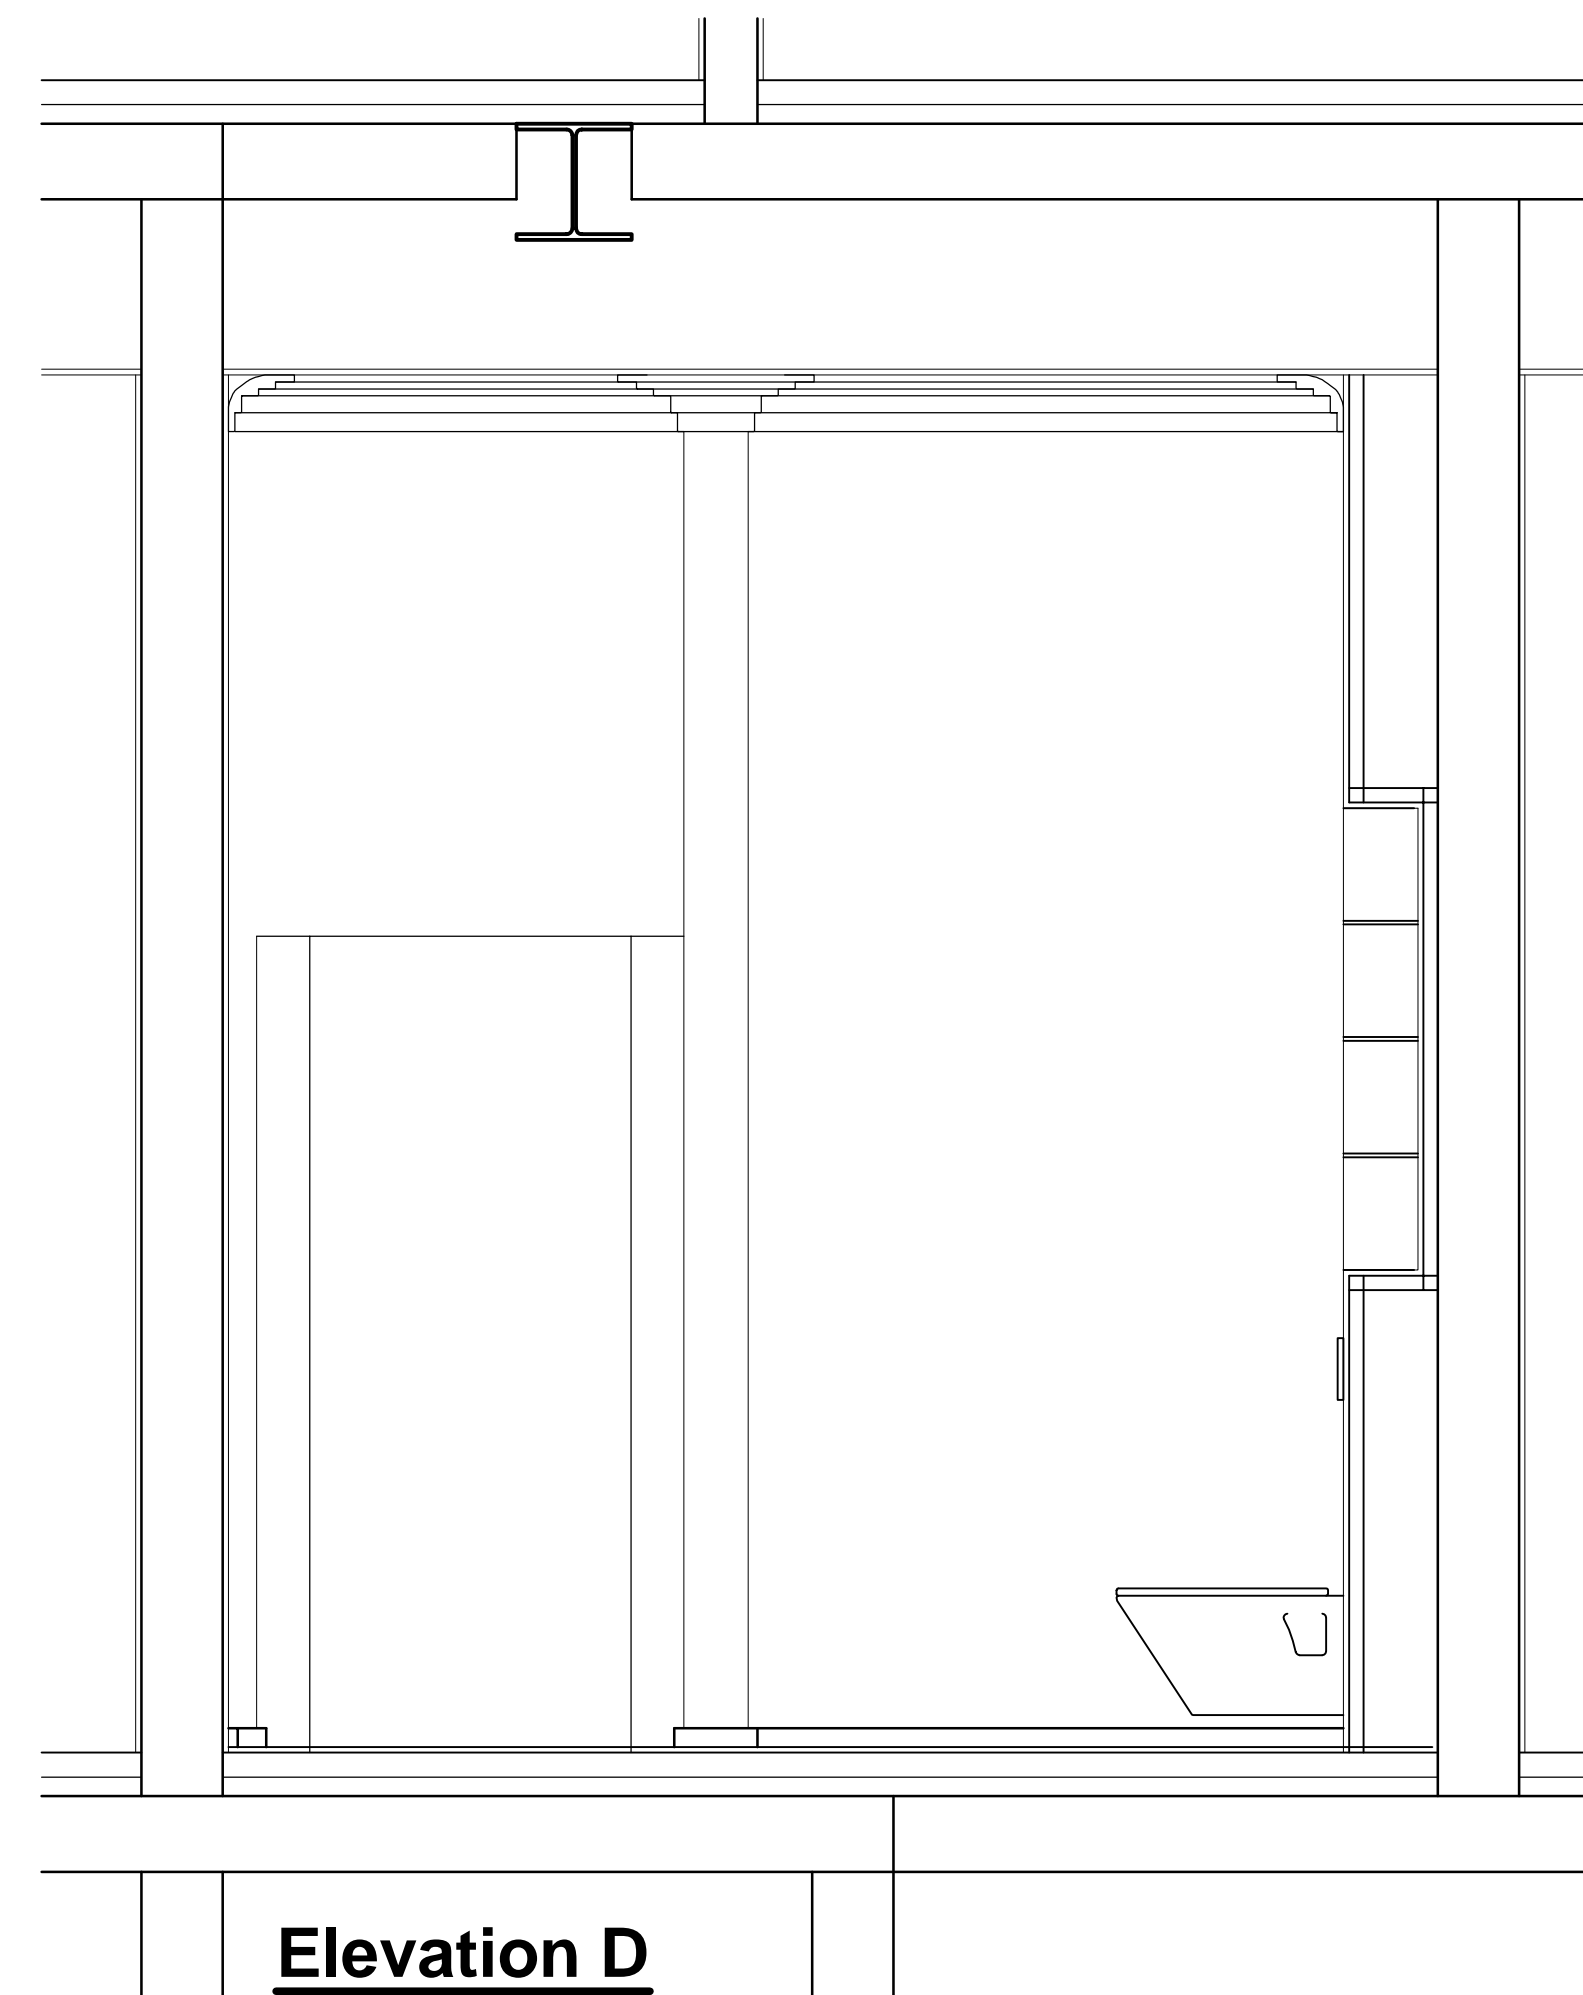

**Elevation D**

A Preliminary issue 02/10/13

Revision Date



Octagon Developments Limited  
Weir House Hurst Road  
East Molesey Surrey KT8 9AY  
T: +44 (0) 208 481 7500  
F: +44 (0) 208 481 7501  
E: Octagon@Octagon.co.uk  
W: www.Octagon.co.uk

Project  
**Overbye, St Georges hill**  
Title  
**Cloakroom**  
**Plans & Elevations**  
**(Ground Floor)**

Status  
Construction  
Scale 1:20  
Job number **0623**  
Drawn lh  
Drawing number **8018**  
Date Jul '13  
Revision **A**

© Copyright Octagon Developments Limited