

Do not scale dimensions from this drawing.


TIMBER STUDWORK STRUCTURAL OPENINGS & MARBLE OPENINGS DIMENSIONS FOR RECESSED CABINETS, AS SHOWN ON PLANS OR ELEVATIONS, ARE THE SAME PHYSICAL SIZES AS THE CARCASSES (SUPPLIED BY MANUFACTURERS). THESE SIZES ARE TO BE CHECKED ON SITE PRIOR TO CREATING THE STRUCTURAL OPENINGS, AND ANY TOLERANCES FOR FITTING TO BE ALLOWED FOR

ALL WALL MOUNTED SANITRYWARE TO USE PROPRIETARY FRAMES BY 'GEBERIT' ALL TO BE FITTED IN STRICT ACCORDANCE WITH MANUFACTURER'S RECOMMENDATIONS


FOR PRECISE INFORMATION ON SANITRYWARE REFER TO MANUFACTURER'S CURRENT LITERATURE

ASSUMED 10mm TILED FLOOR ON 5mm BED


* DIMENSIONS TO BE CHECKED ON SITE

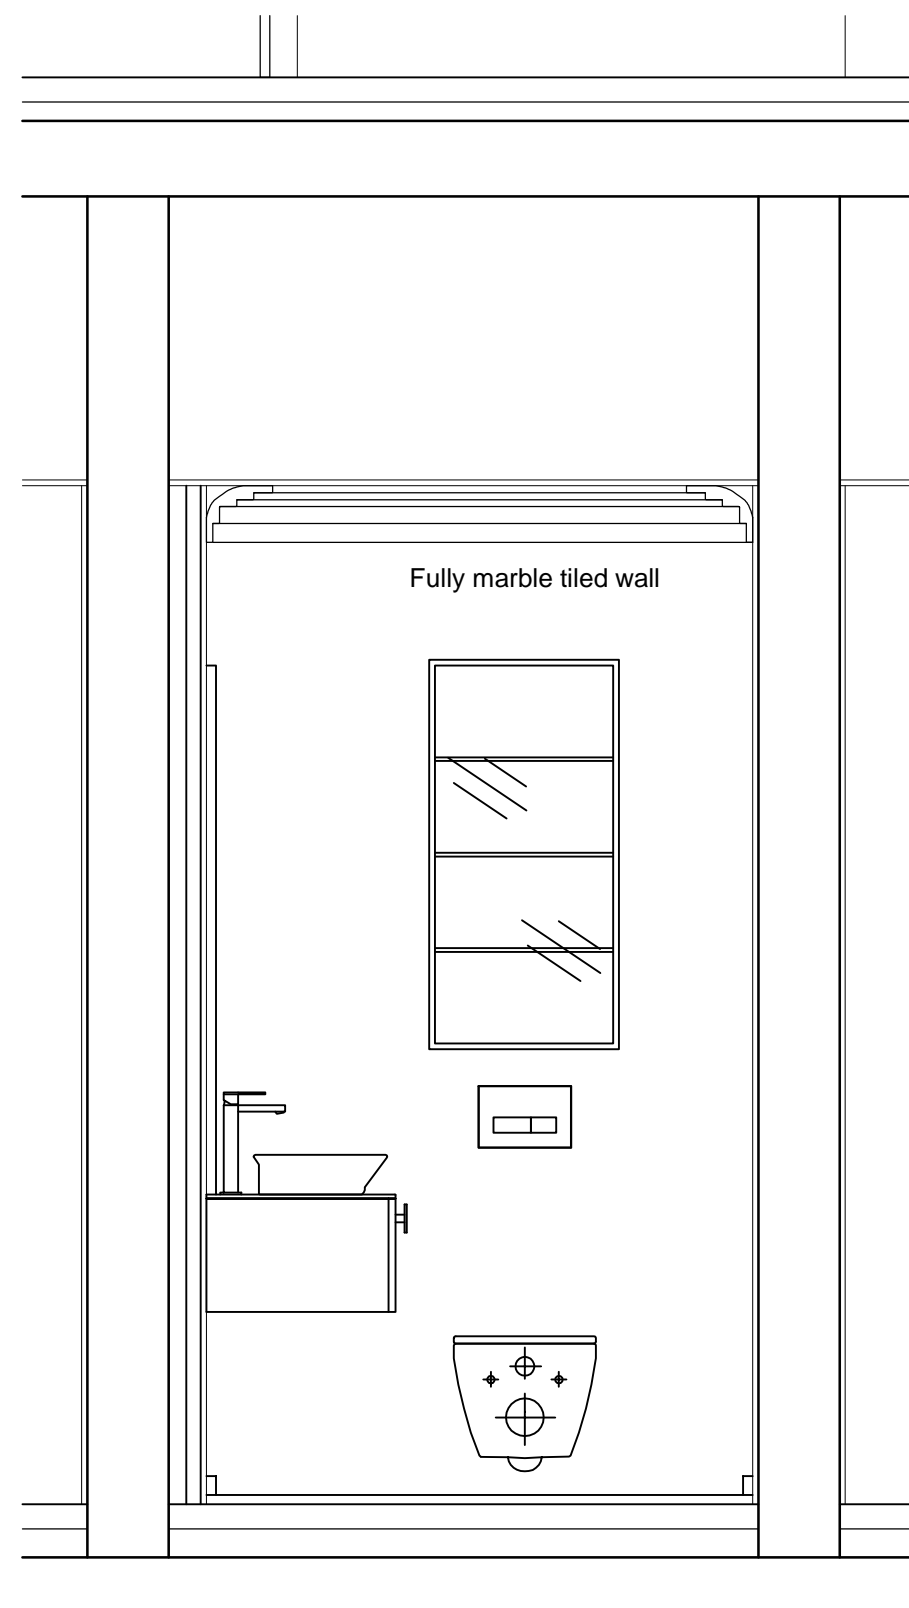


Elevation A

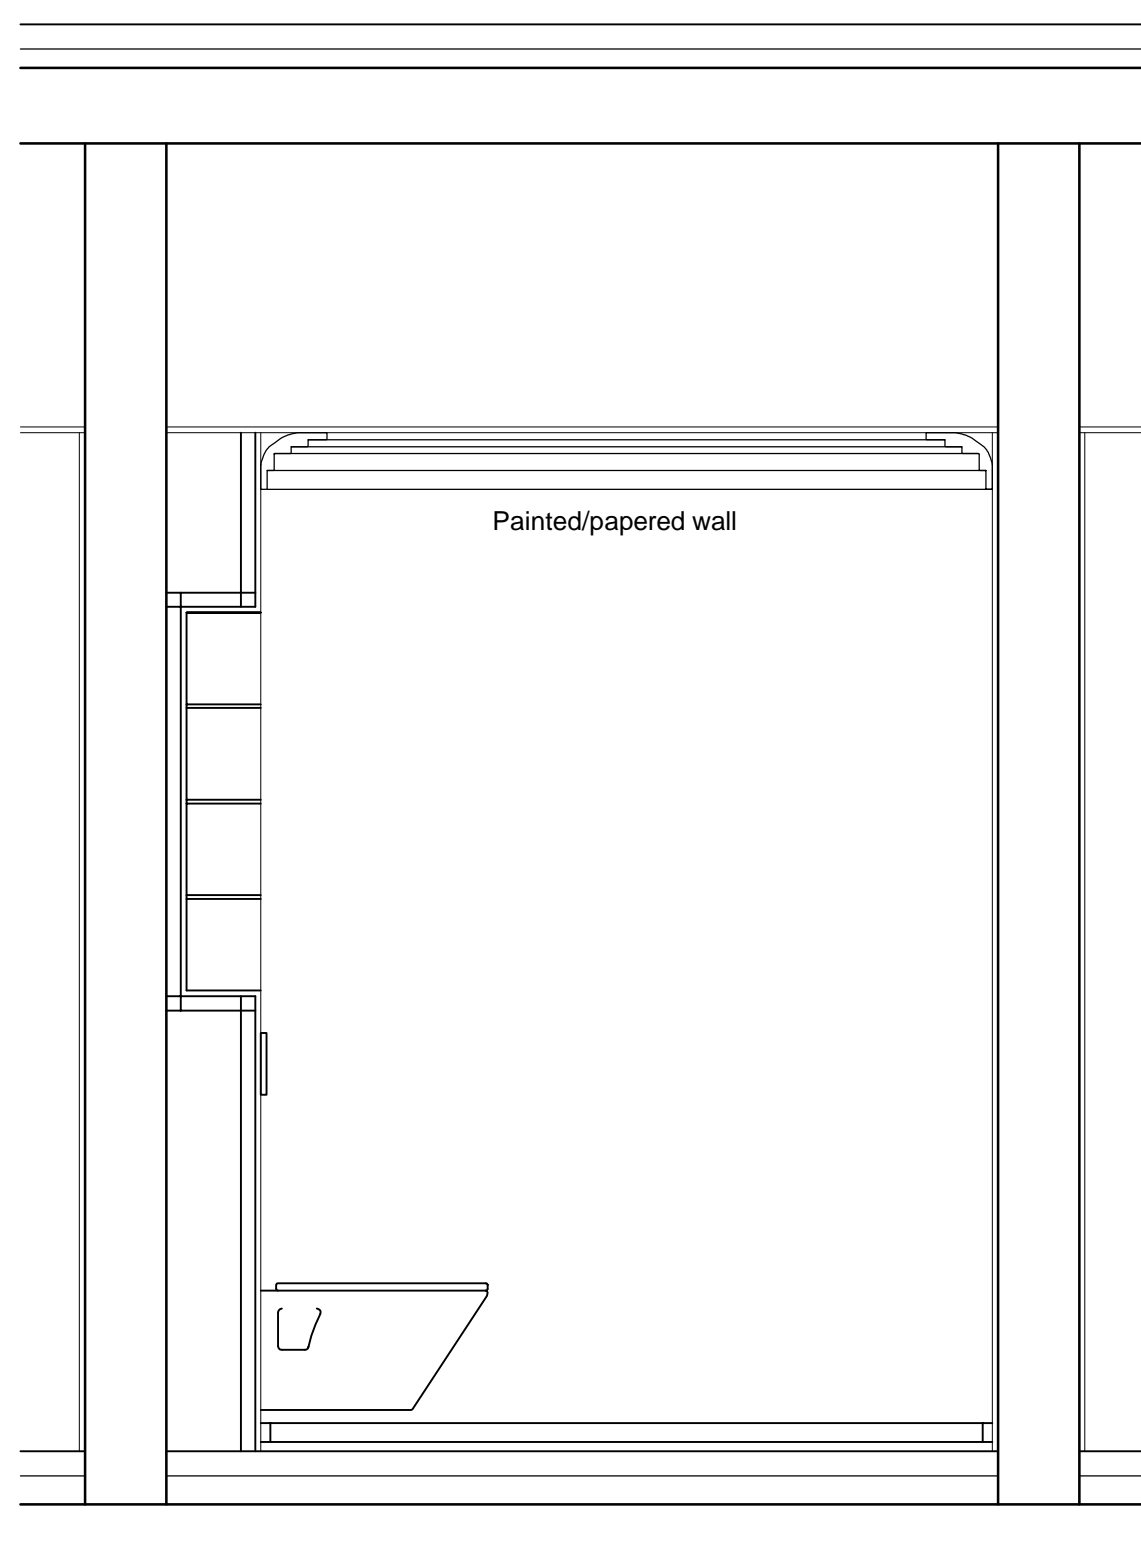


Elevation B

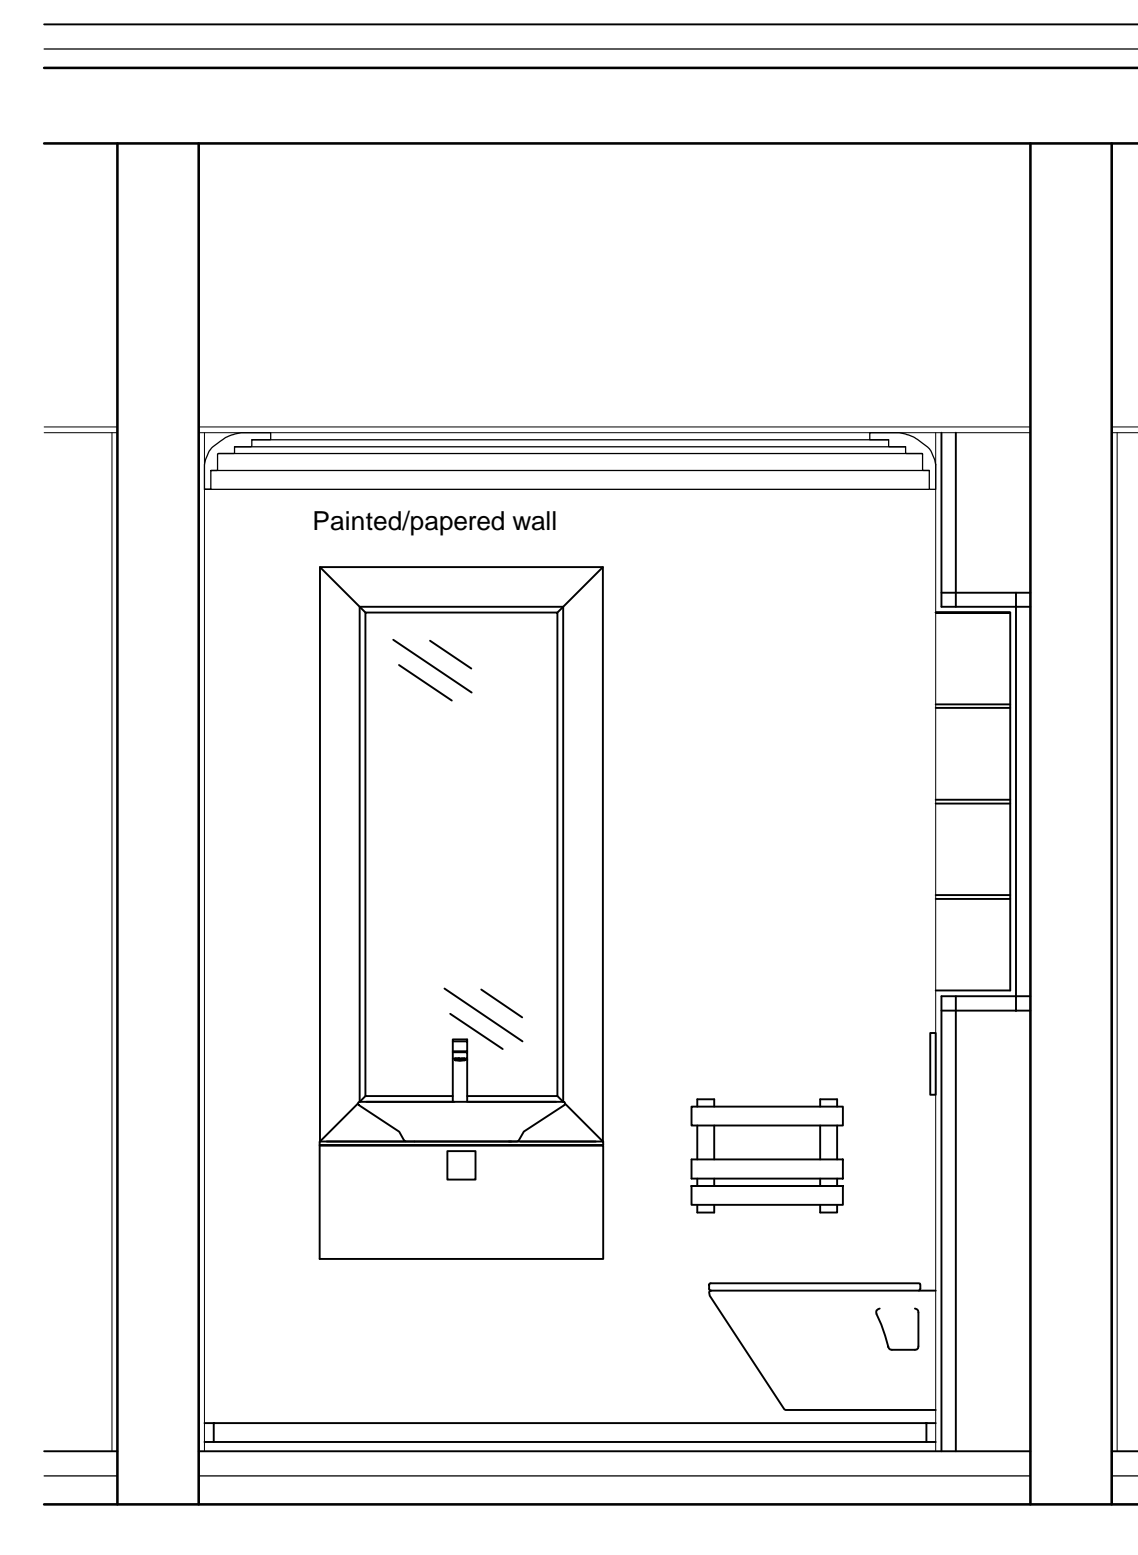

Elevation C

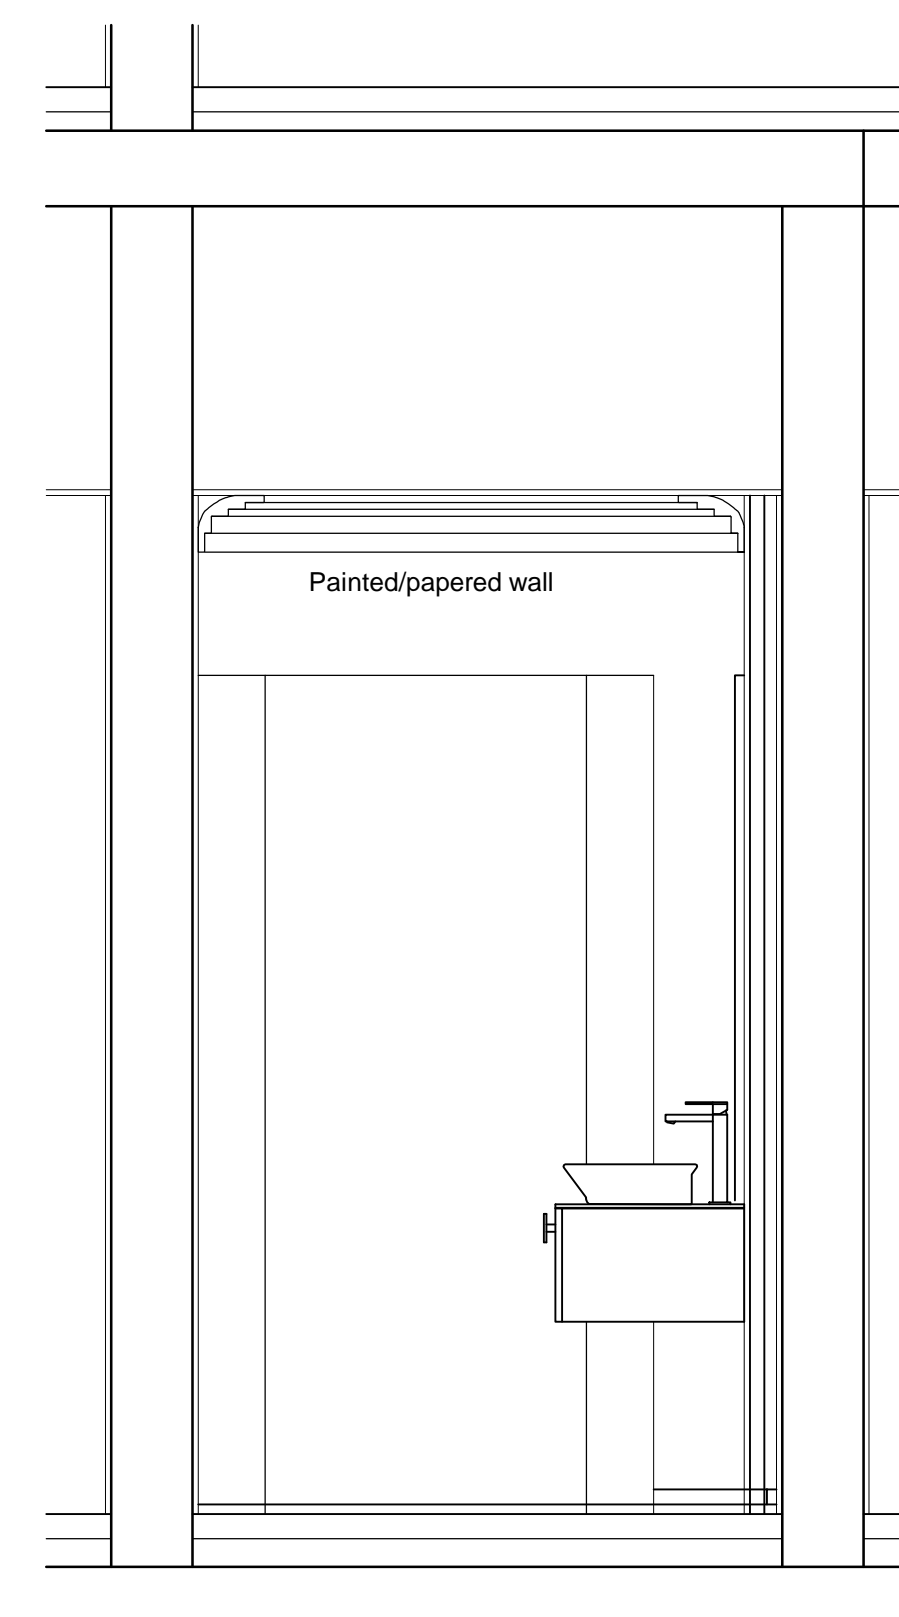

Elevation D

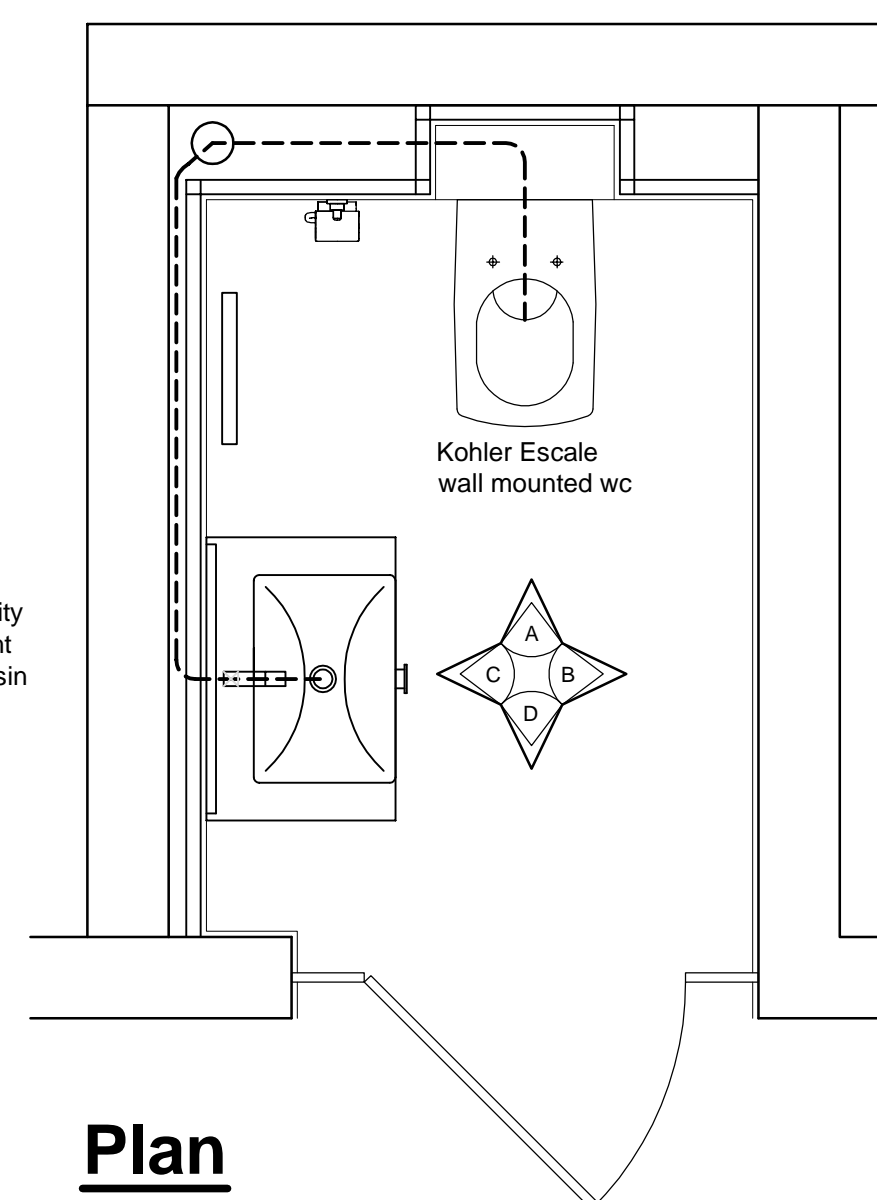

Plan

Type 'E' Walnut veneer Vanity Unit (750x500) with extralright glass top & Kohler Reve Basin with deck mounted taps

Kohler Escale wall mounted wc



Shelved recess with mirrored back & Geberit Sigma flush plate



Kohler Reve basin on Octagon bespoke dark stained walnut vanity unit with Vado Notion deck mounted taps

A Preliminary issue 02/10/13

Revision Date



Octagon Developments Limited
Weir House Hurst Road
East Molesey Surrey KT8 9AY
T: +44 (0) 208 481 7500
F: +44 (0) 208 481 7501
E: Octagon@Octagon.co.uk
W: www.Octagon.co.uk

Project
Overbye, St Georges Hill
Title
WC 3 (Wine Cellar)
Plans & Elevations
(Basement)

Status
Construction
Scale 1:20
Job number **0623**
Drawn lh
Drawing number **8021**
Date Jul '13
Revision **A**

© Copyright Octagon Developments Limited