


Site Entrance Plan  
Scale 1:50

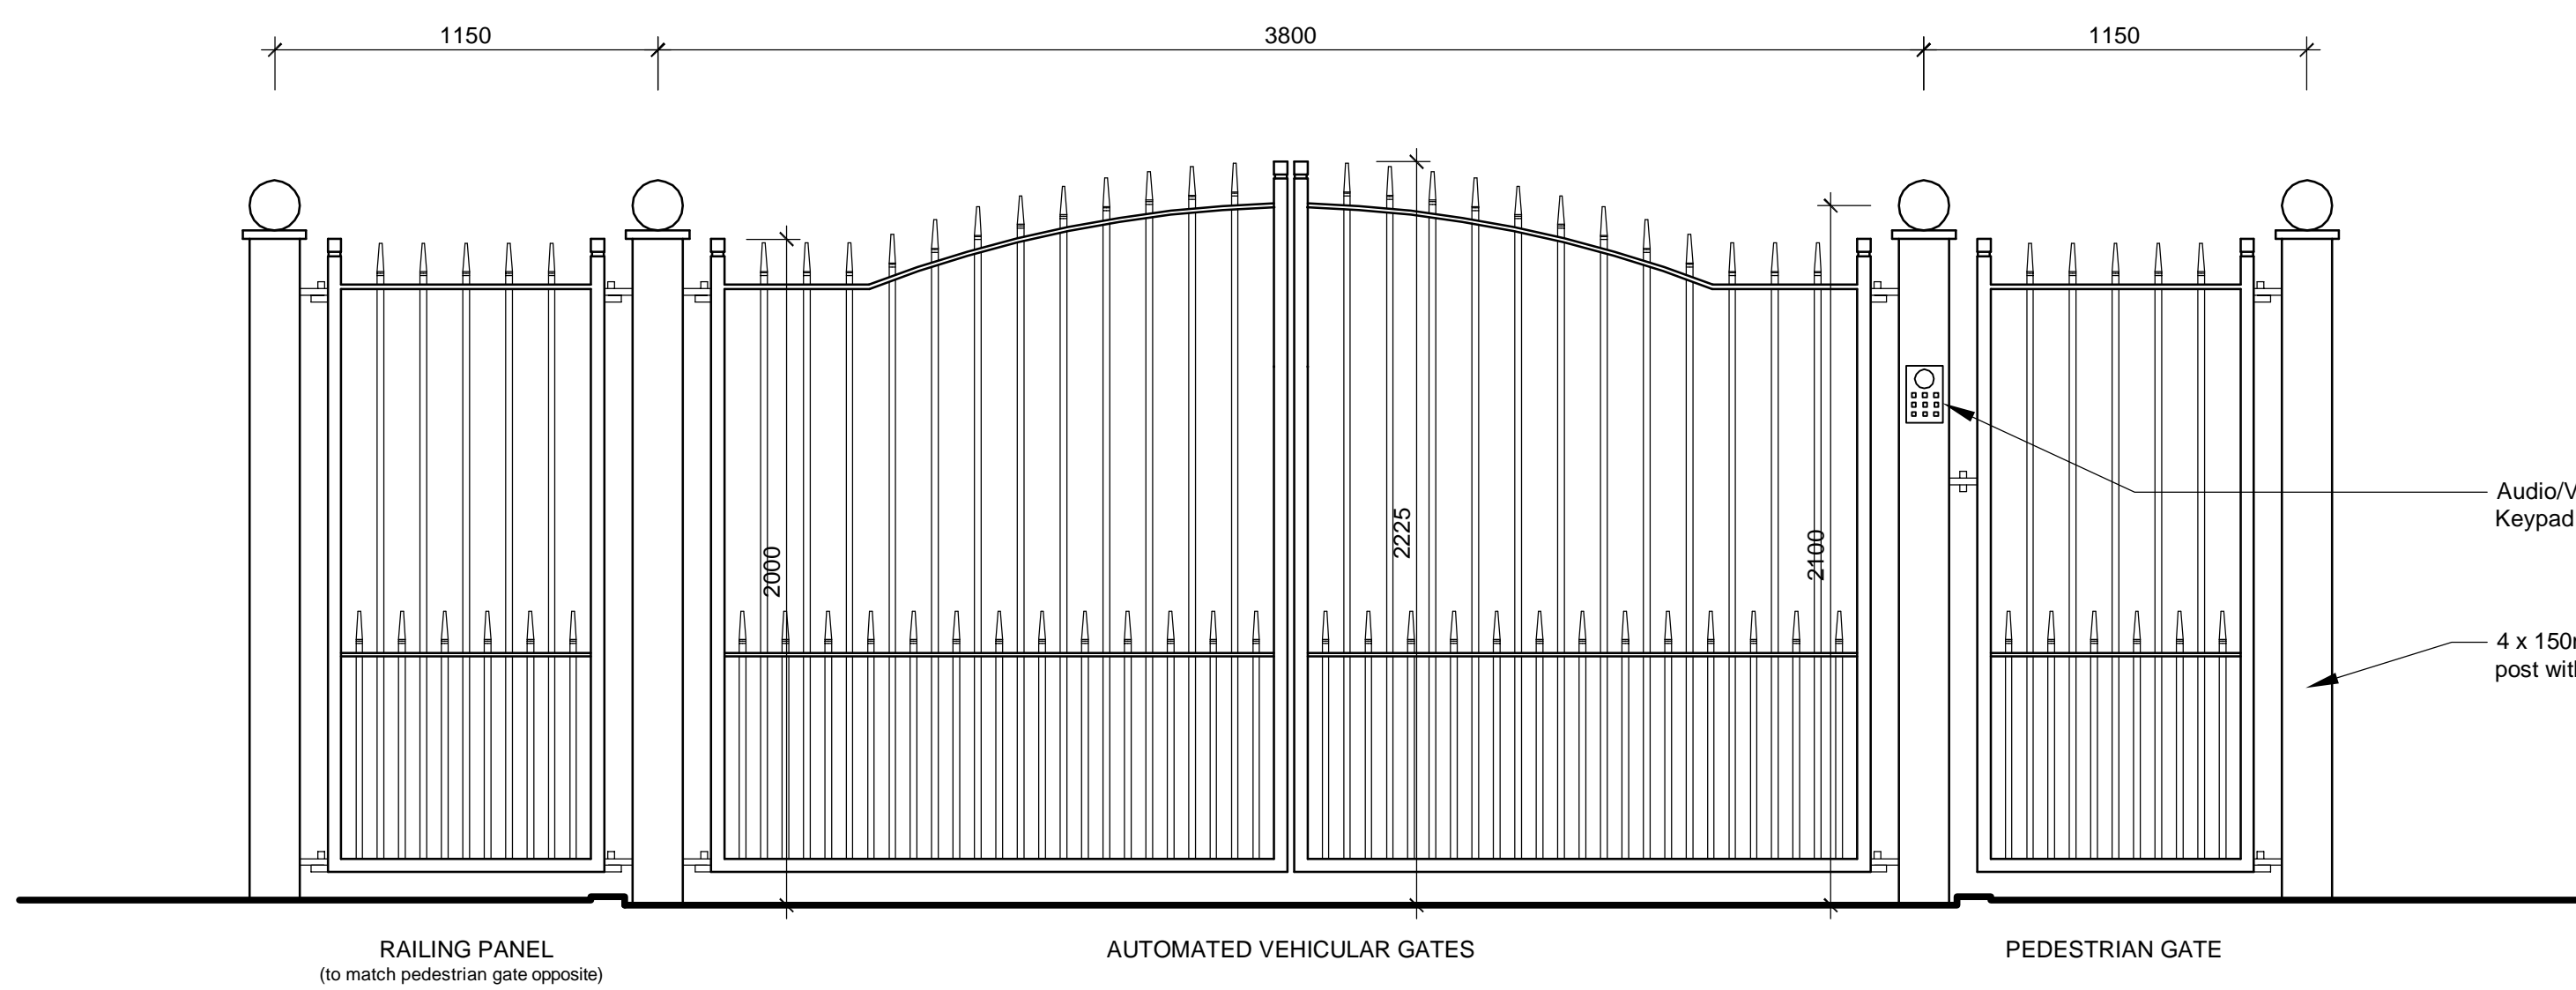

Elevation of Entrance Gates  
Scale 1:20

ALL metalwork to be painted BLACK.

B	Co-ords added for gate posts.	11.09.14
A	Construction Issue	08.09.14

Revision	Date
----------	------



Octagon Developments Limited  
Weir House Hurst Road  
East Molesey Surrey KT8 9AQ  
T: +44 (0) 208 481 7500  
F: +44 (0) 208 481 7501  
E: Octagon@Octdev.co.uk  
W: www.Octdev.co.uk

Project  
**Overbye, St George's Hill**  
Title  
**Entrance Gate Details**

Status	Construction	
Scale	Drawn	Date
1:20 1:50	sh	Sept. '14
Job number	Drawing number	Revision
<b>0623</b>	<b>9006</b>	<b>B</b>