
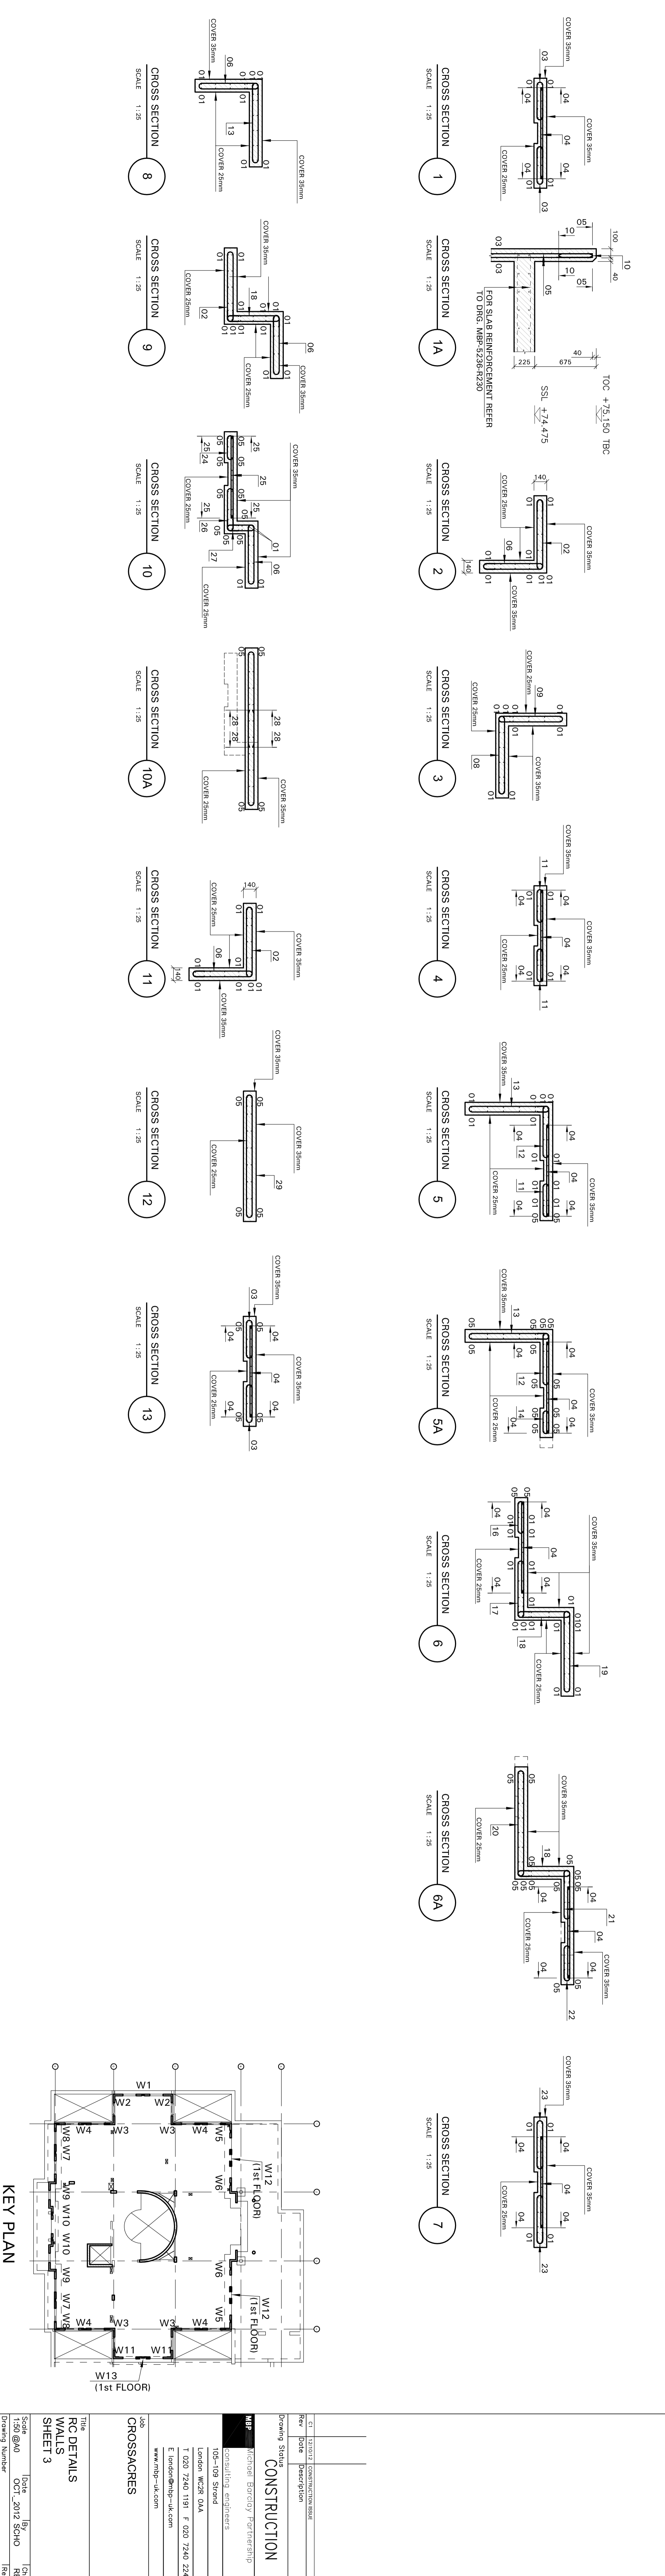
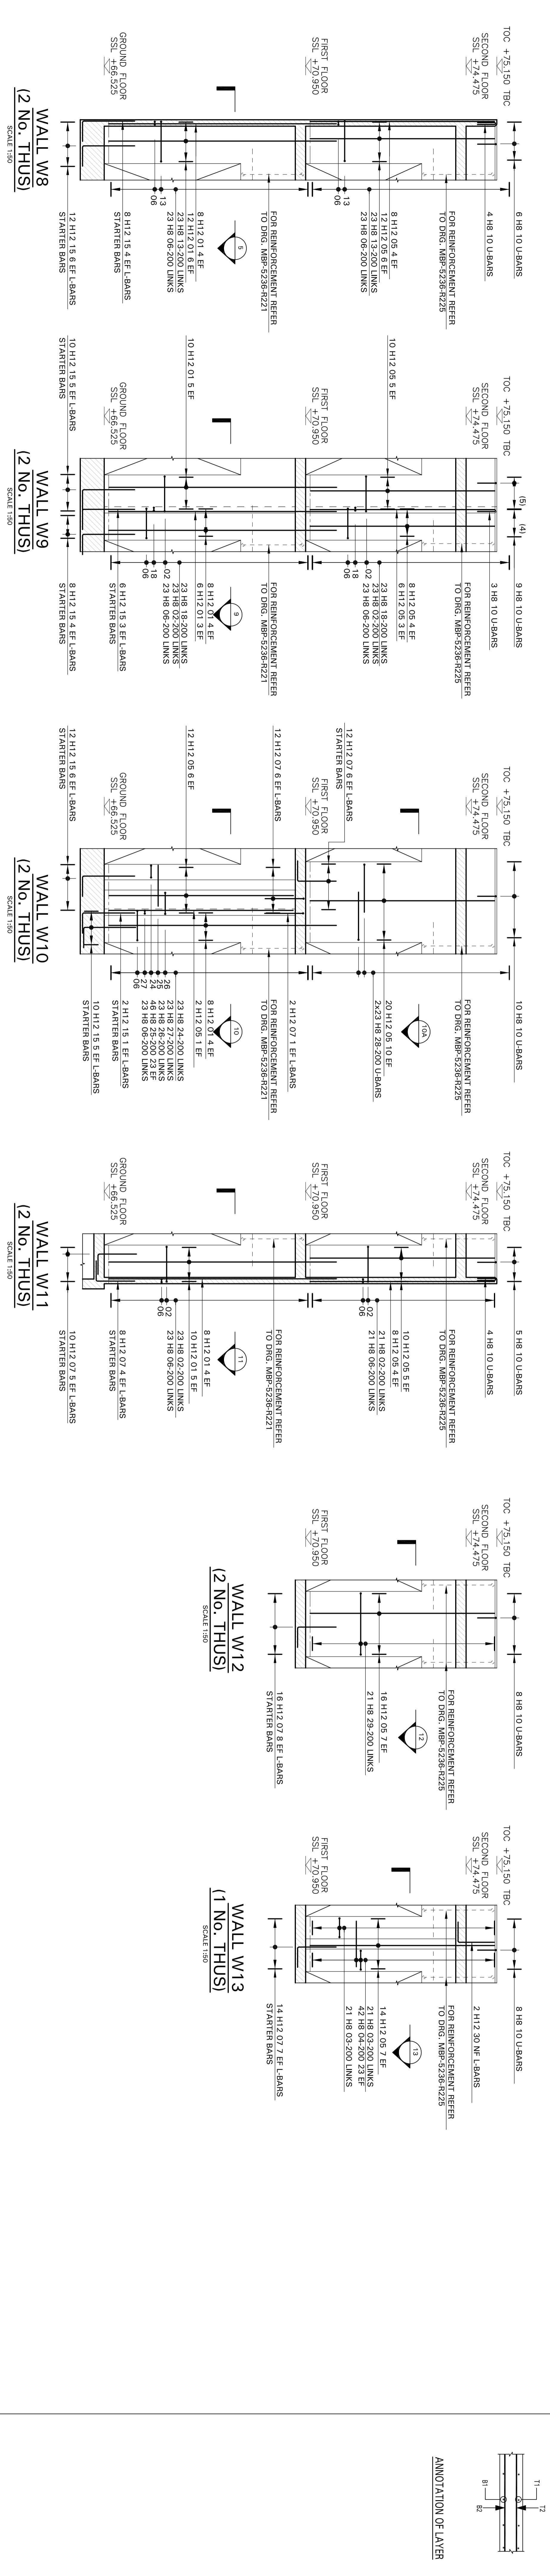


- 2. DO NOT SCALE THE DRAWING.
- 3. COVER TO REINFORCEMENT TO BE AS FOLLOWS:-
- 6. REINFORCEMENT REFER TO DRG. MRP-5236-R225

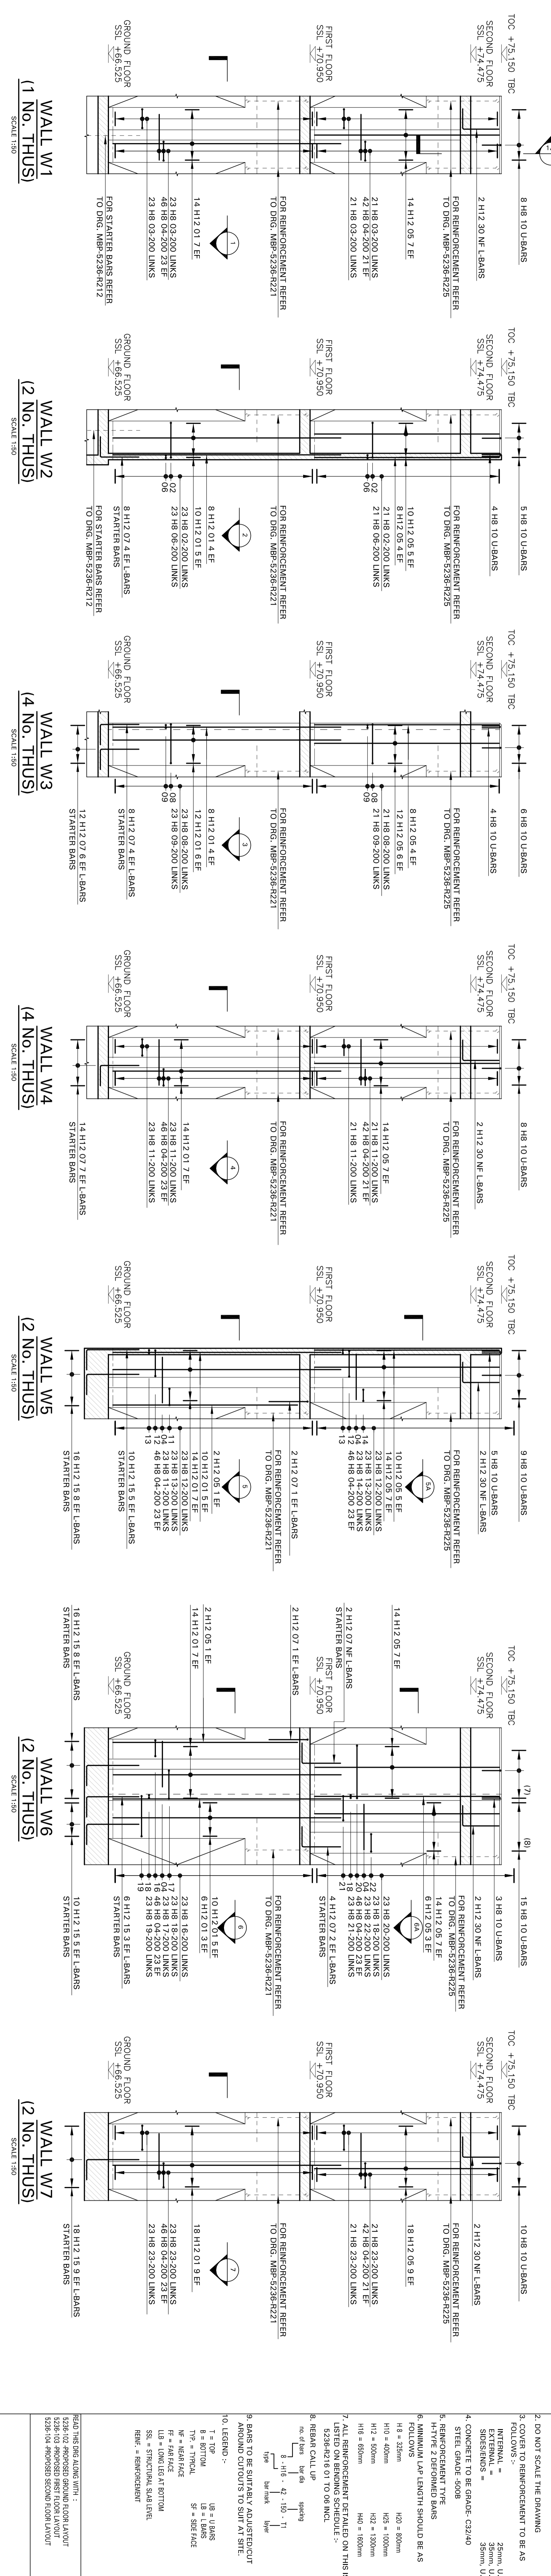

Rev	Date	Description	By	Check

CONSTRUCTION

RC DETAILS WALLS SHEET 3
 Scale: 1:50
