

DETAIL A (4 NO. THUS)

SCALE 1:20

DETAIL B (1 NO. THUS)

SCALE 1:20

DETAIL C (1 NO. THUS)

SCALE 1:20

DETAIL D (1 NO. THUS)

SCALE 1:20

DETAIL E (1 NO. THUS)

SCALE 1:20

DETAIL F (1 NO. THUS)

SCALE 1:20

CROSS SECTION A

SCALE 1:20

CROSS SECTION B

SCALE 1:20

CROSS SECTION C

SCALE 1:20

ANNOTATION OF LAYER

SCALE 1:20

BEAM KEY PLAN

SCALE 1:100






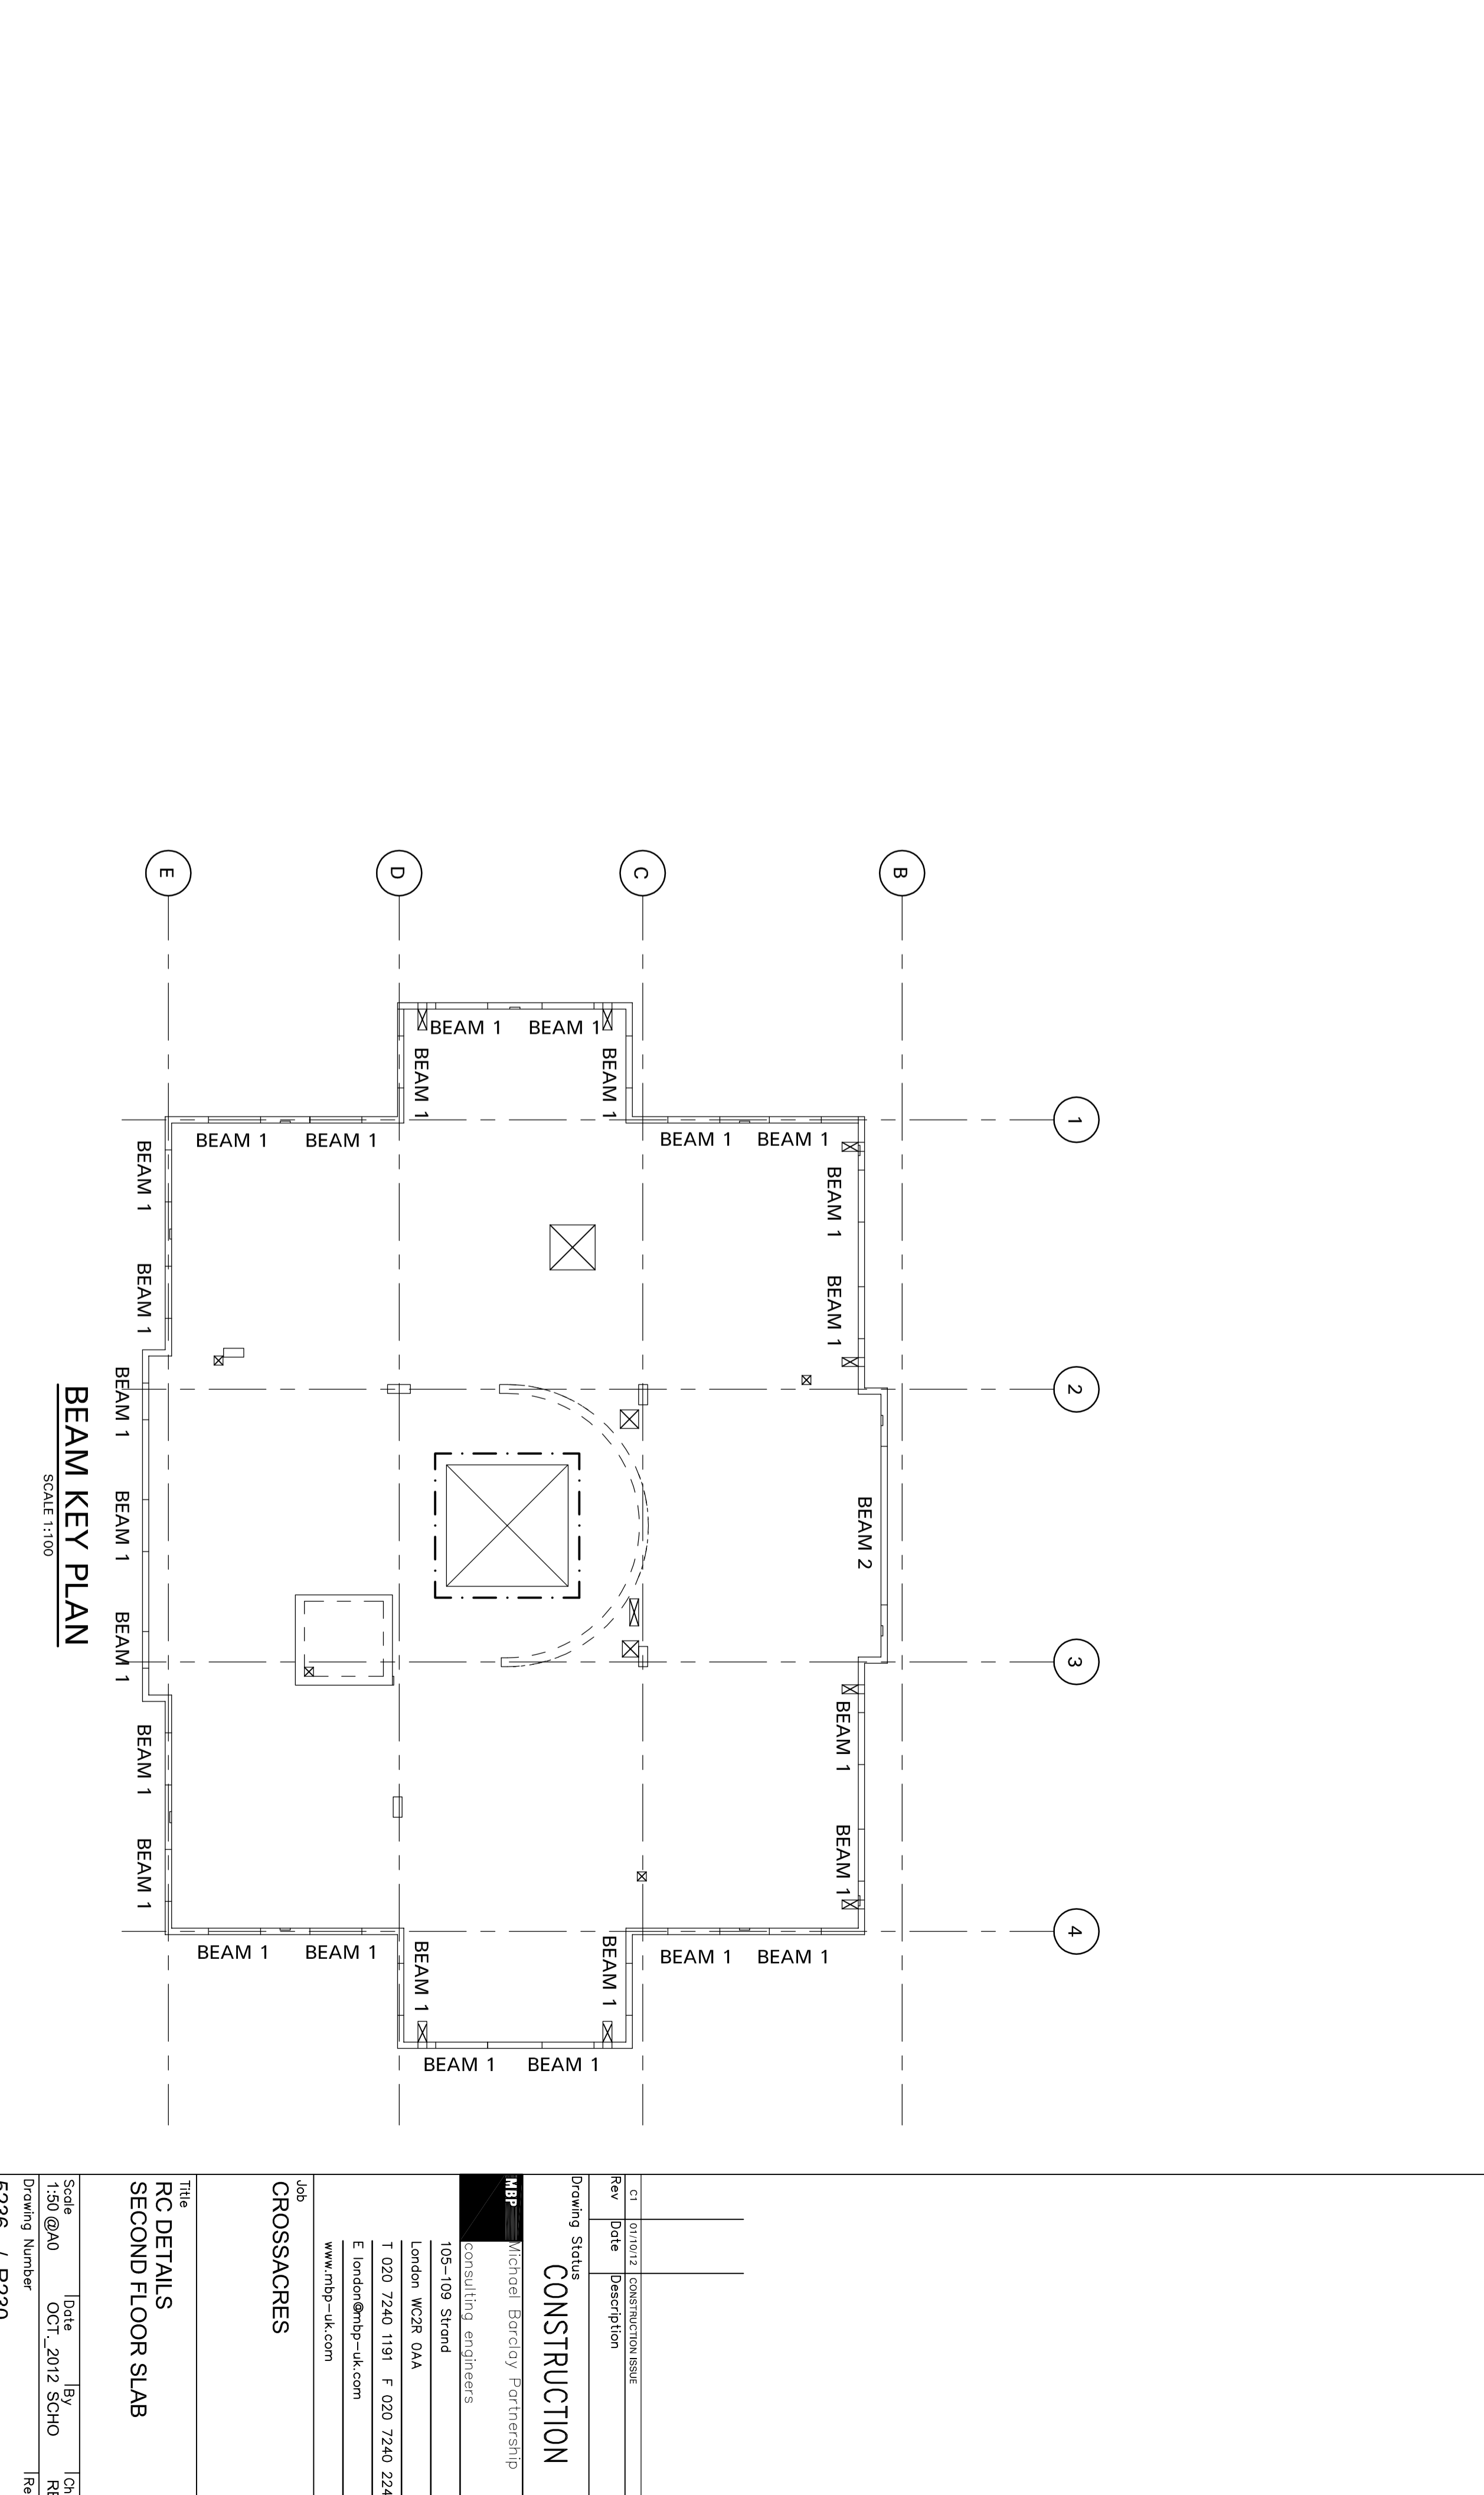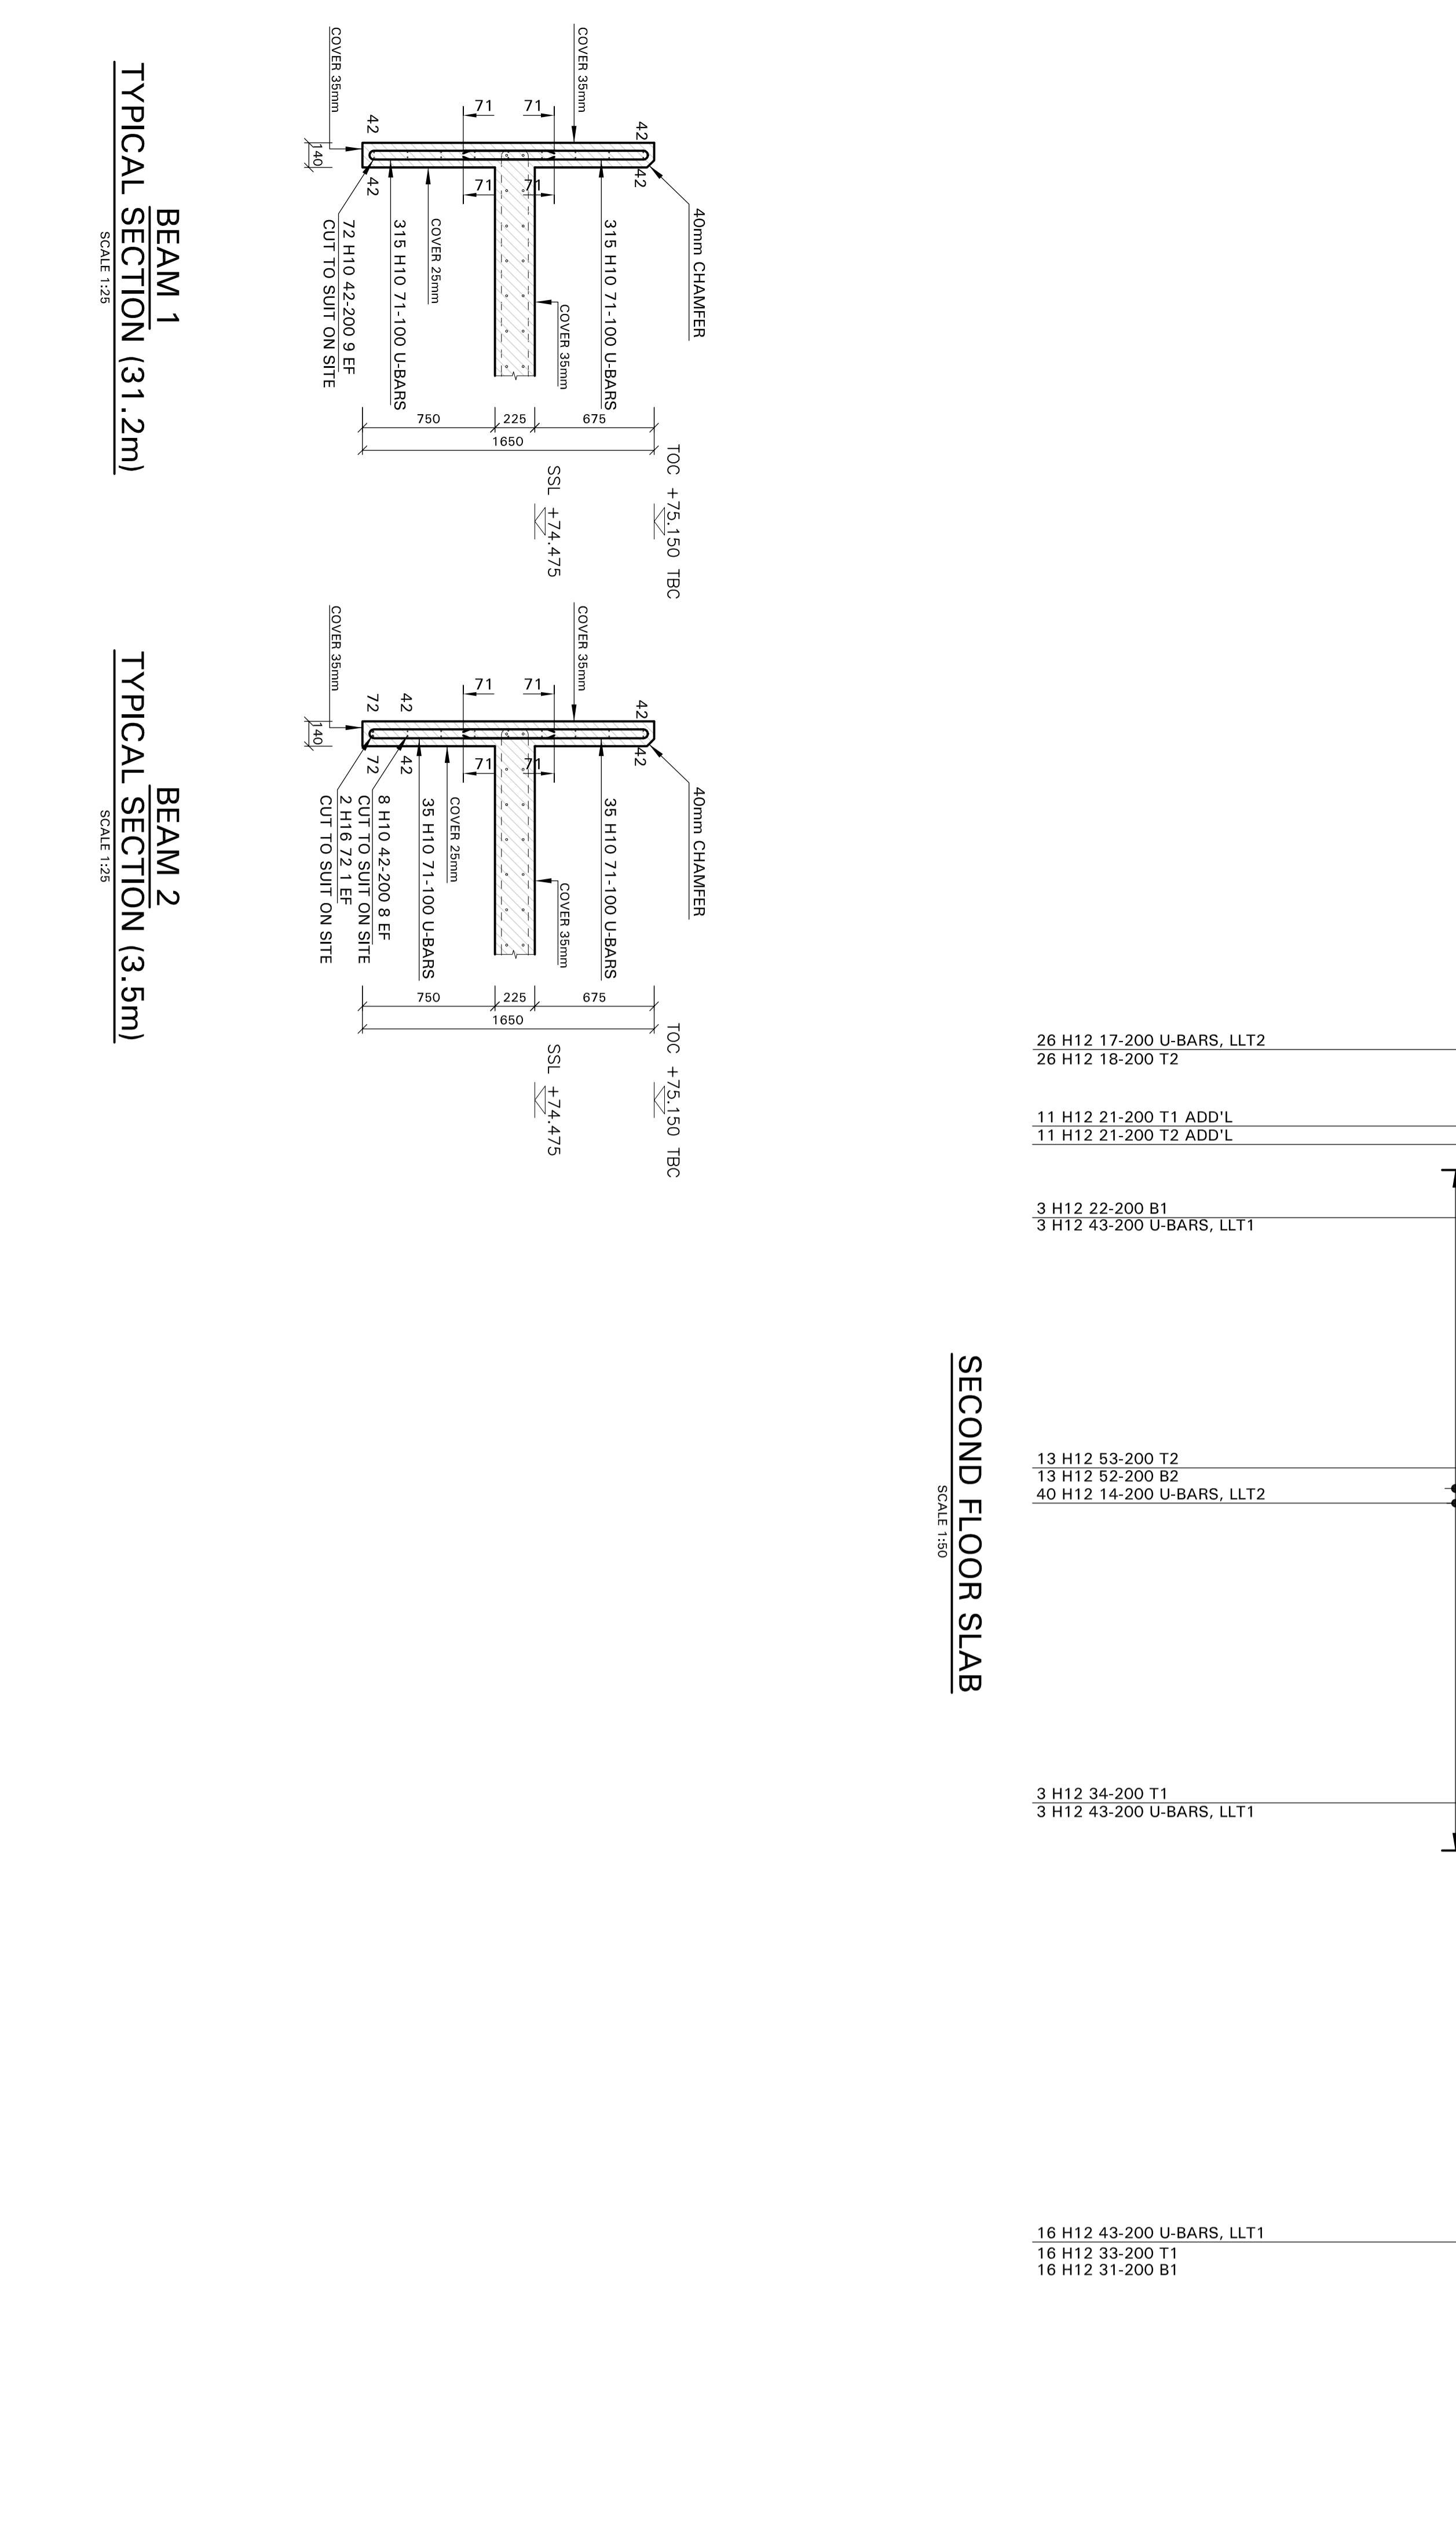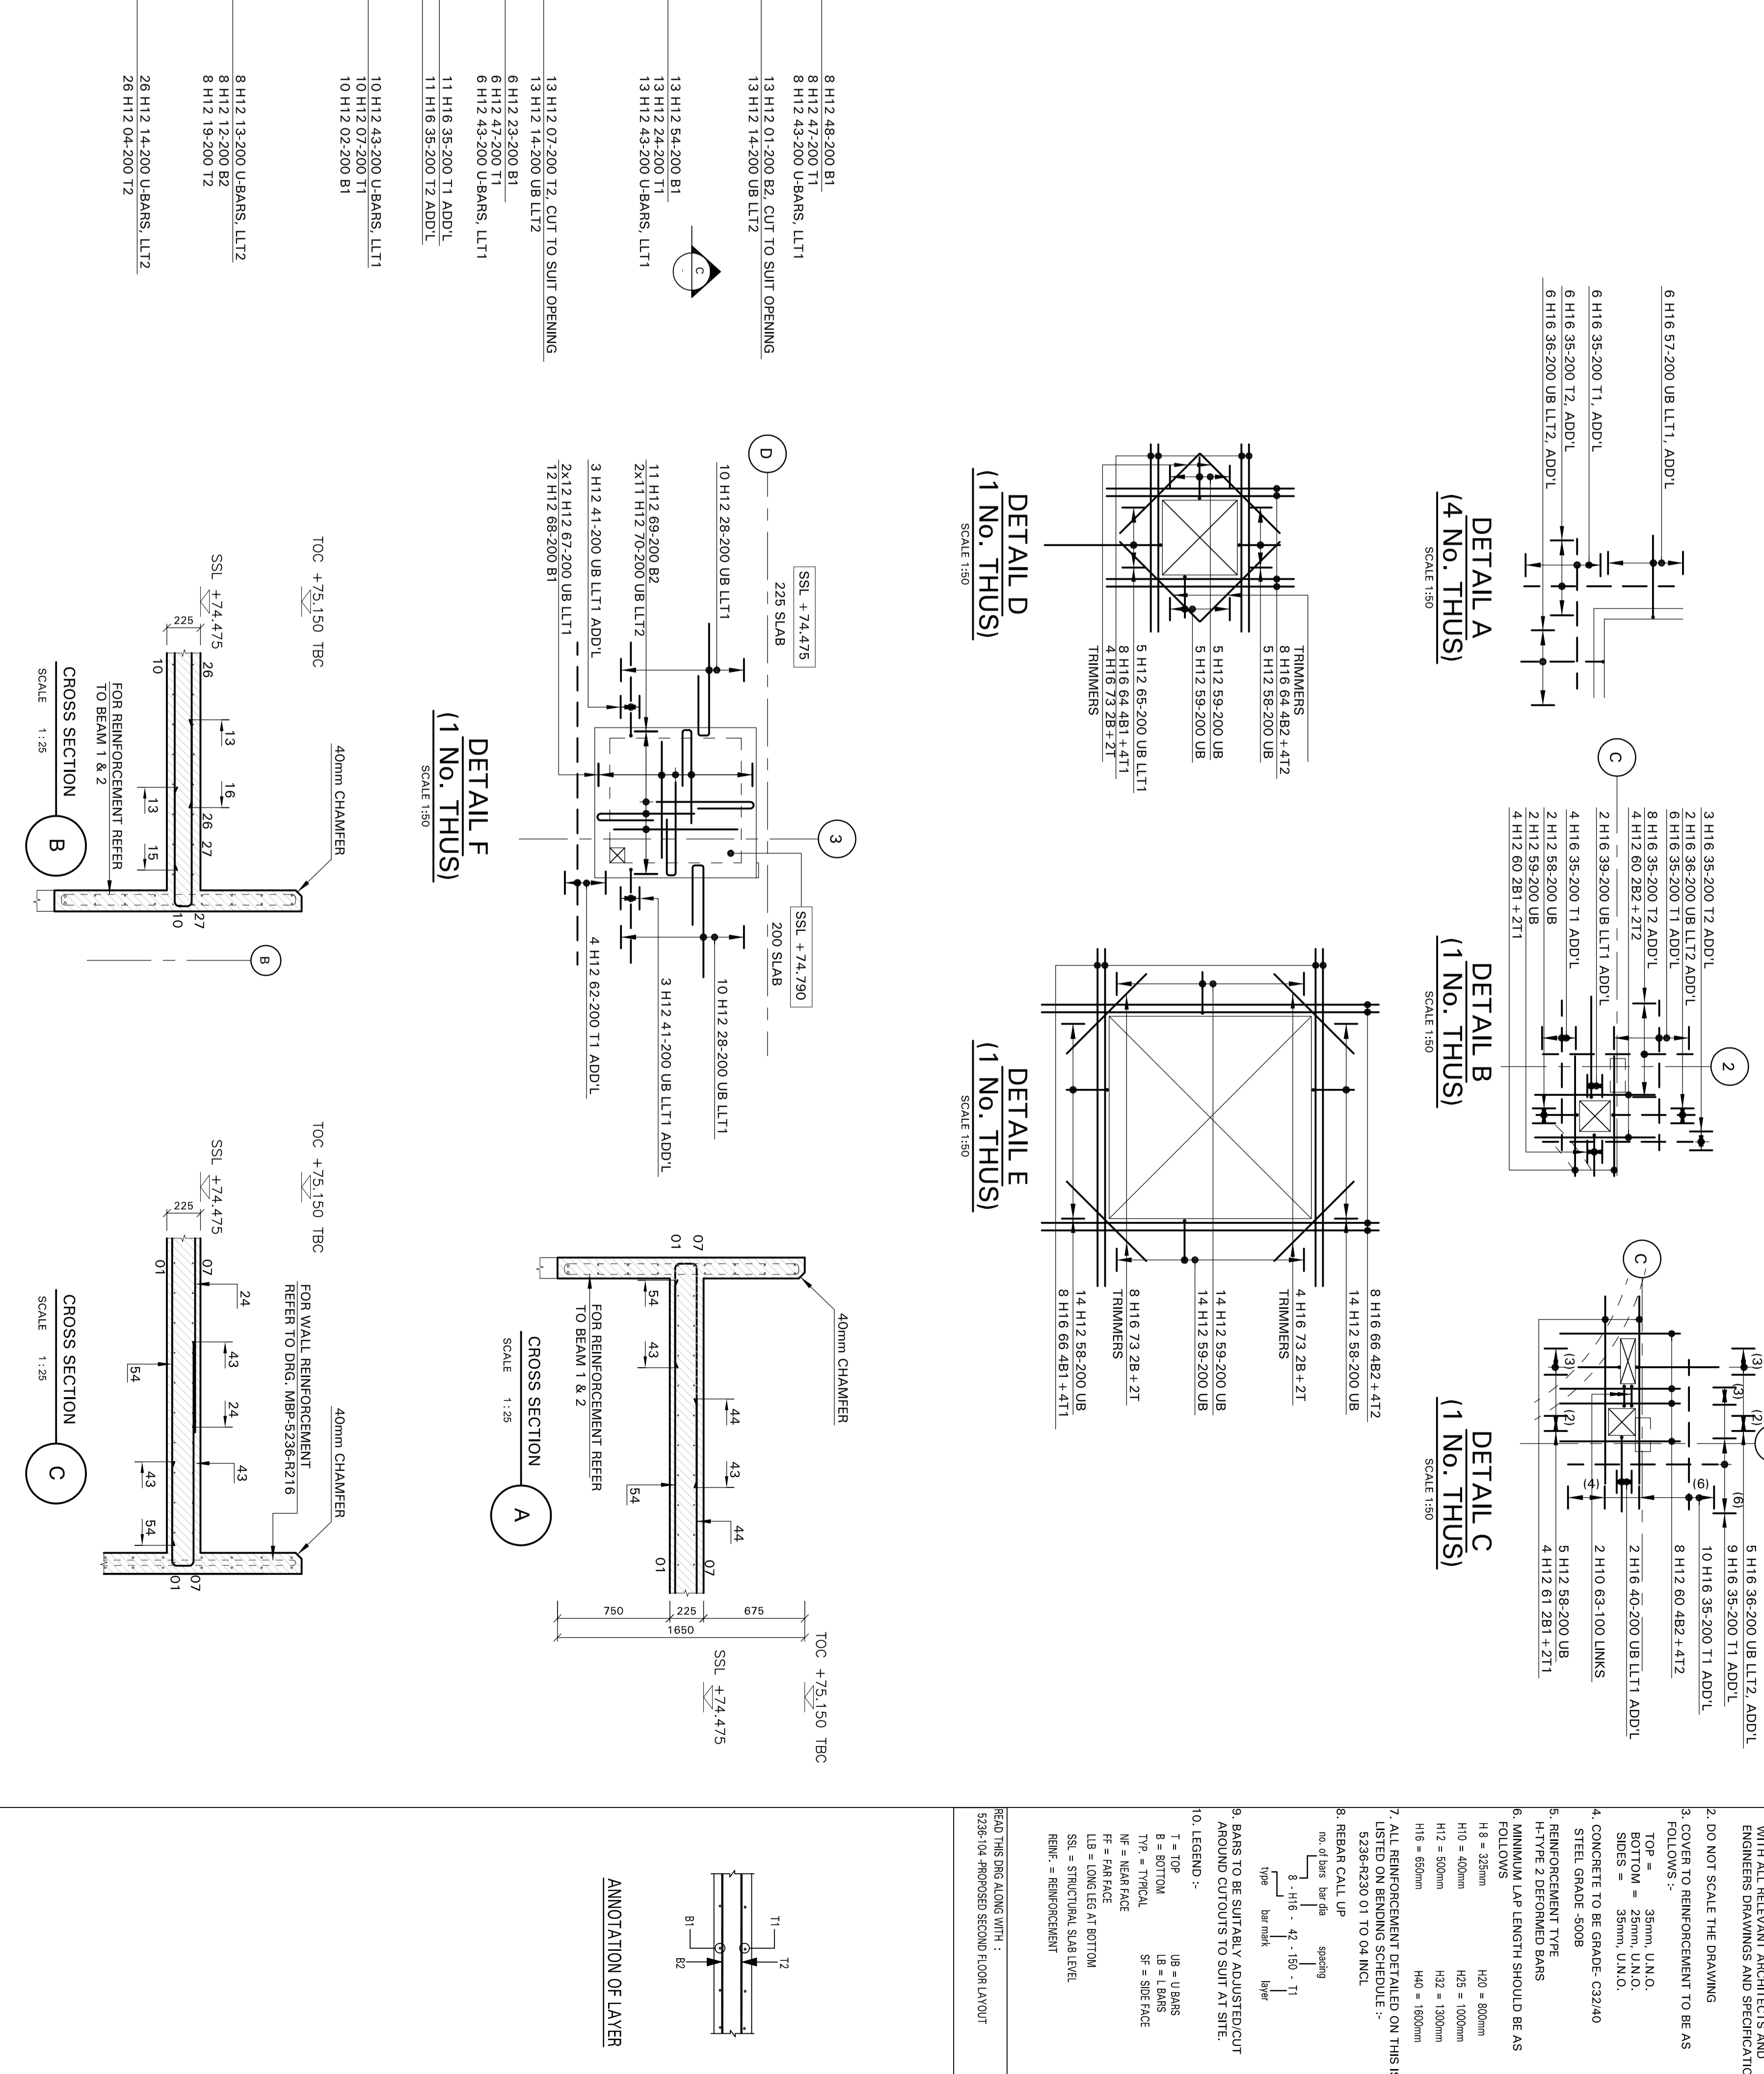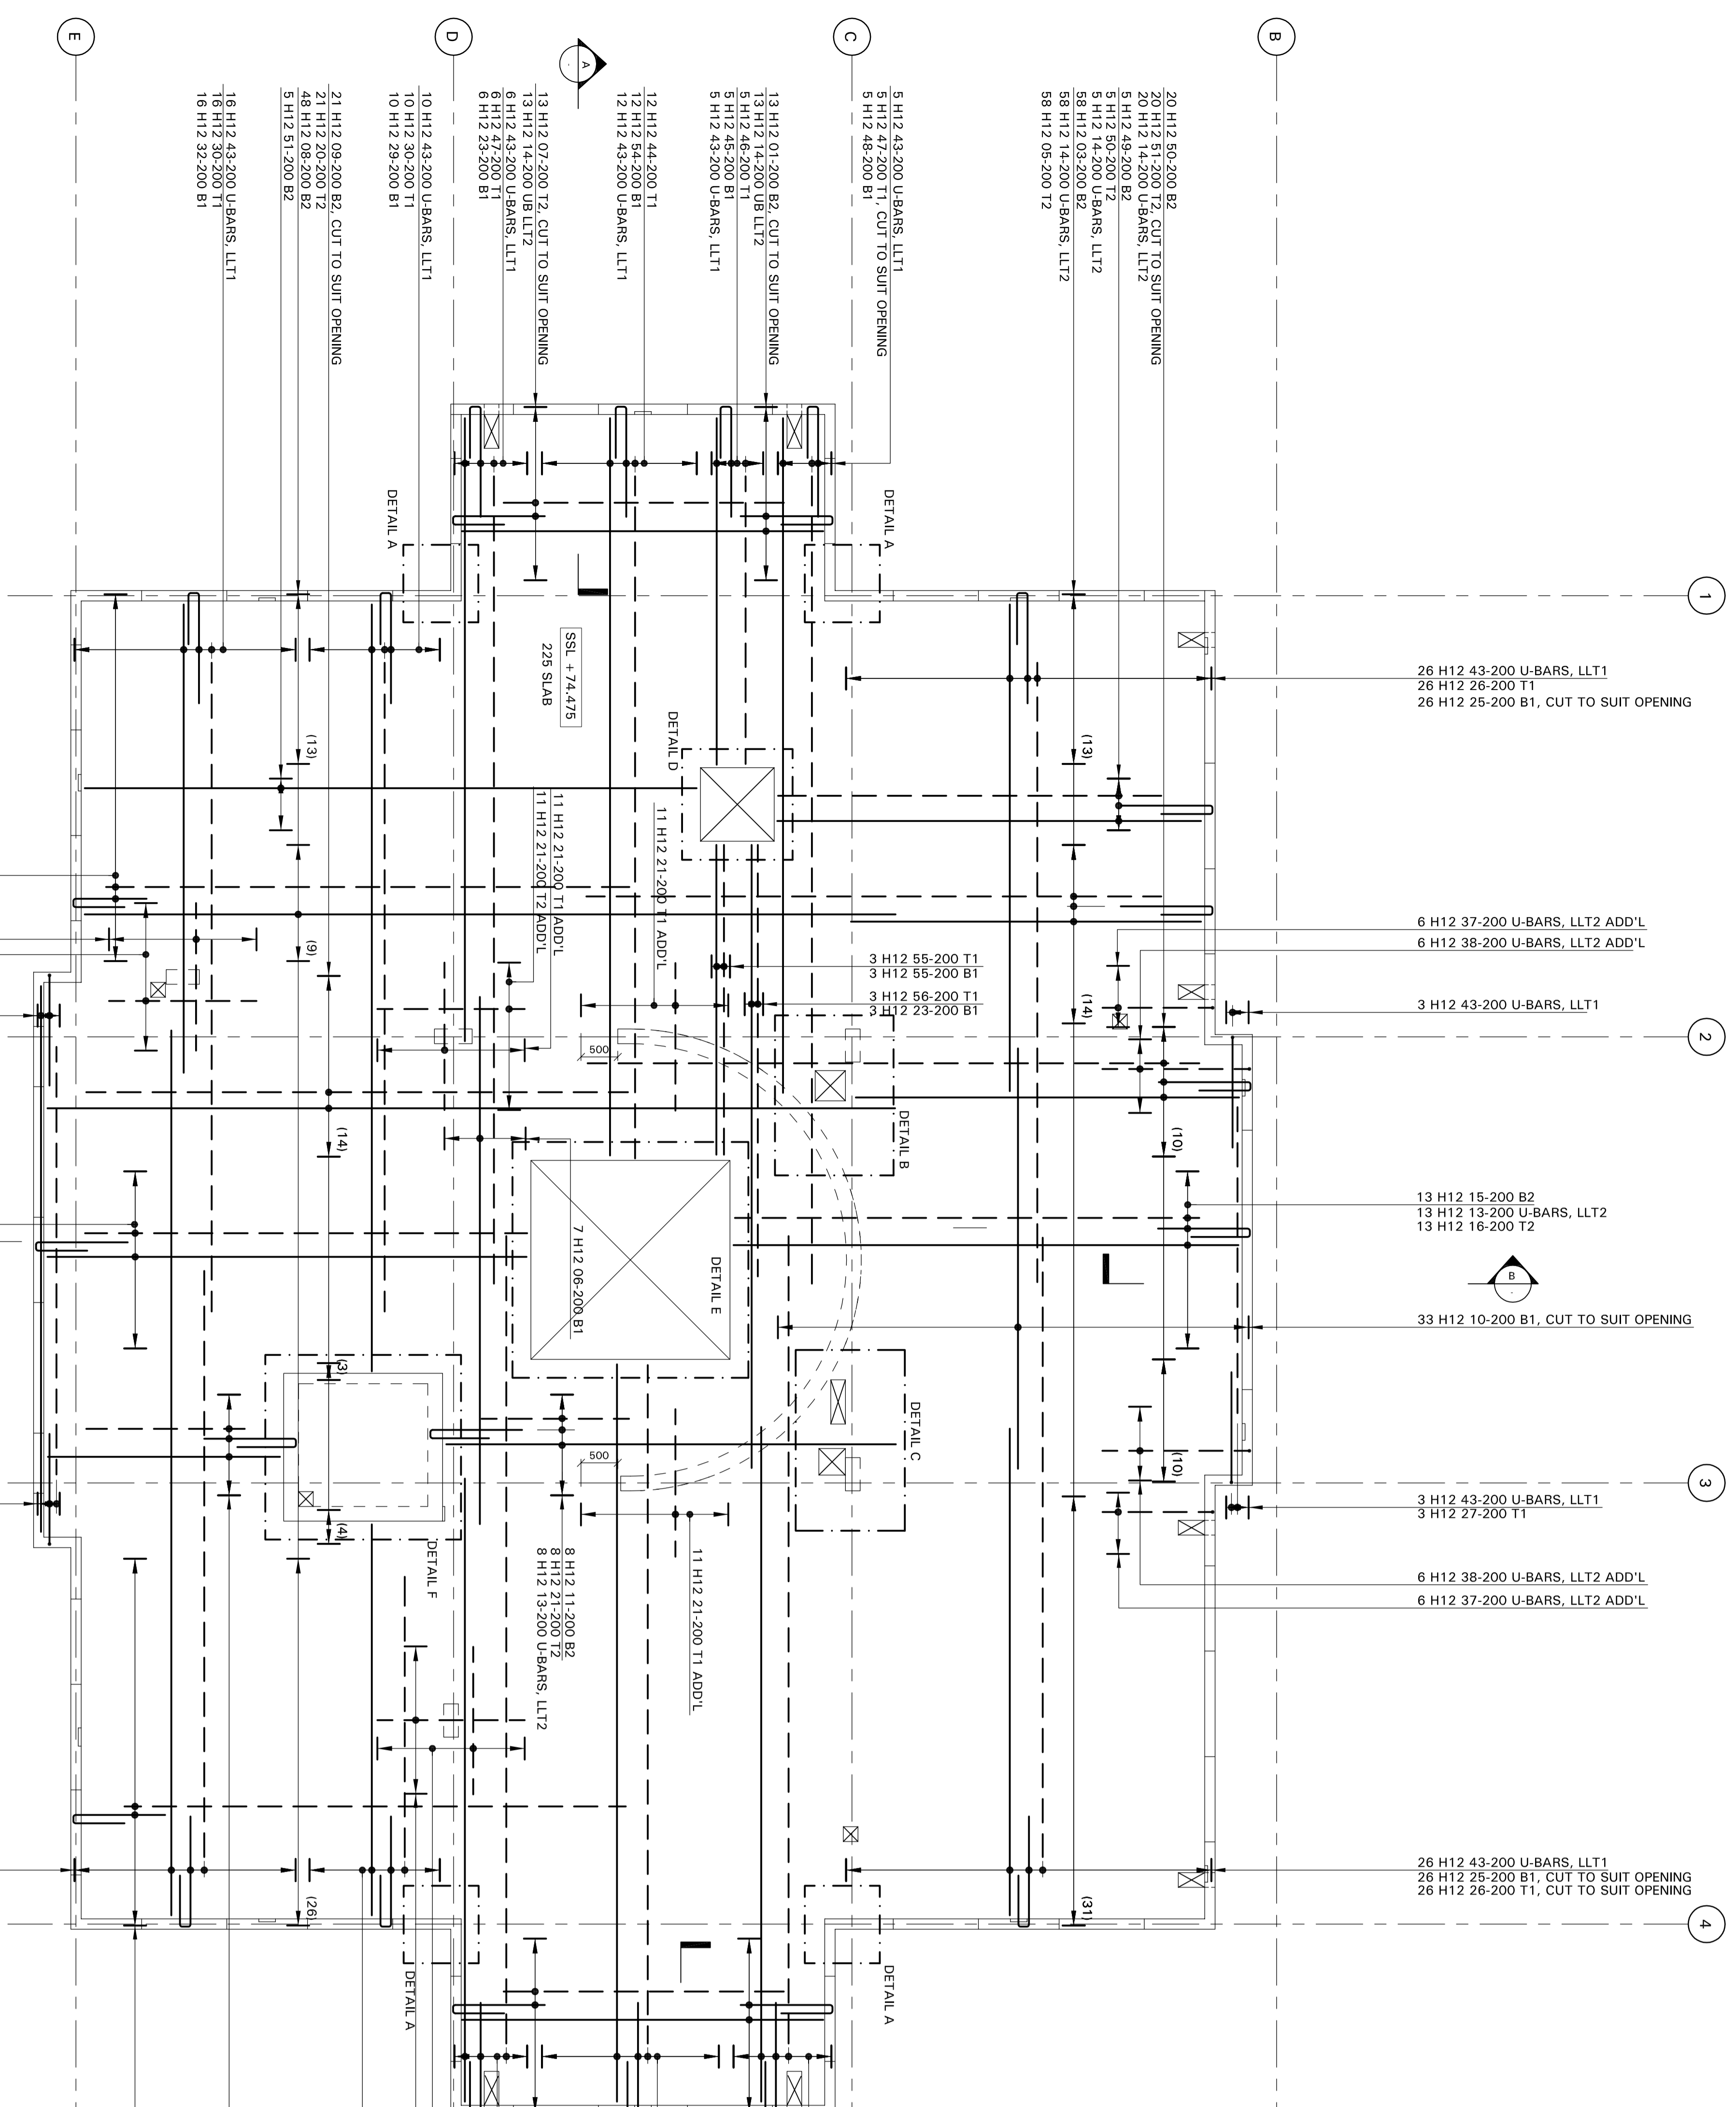

