




Detail 1-1 Detail 2-2

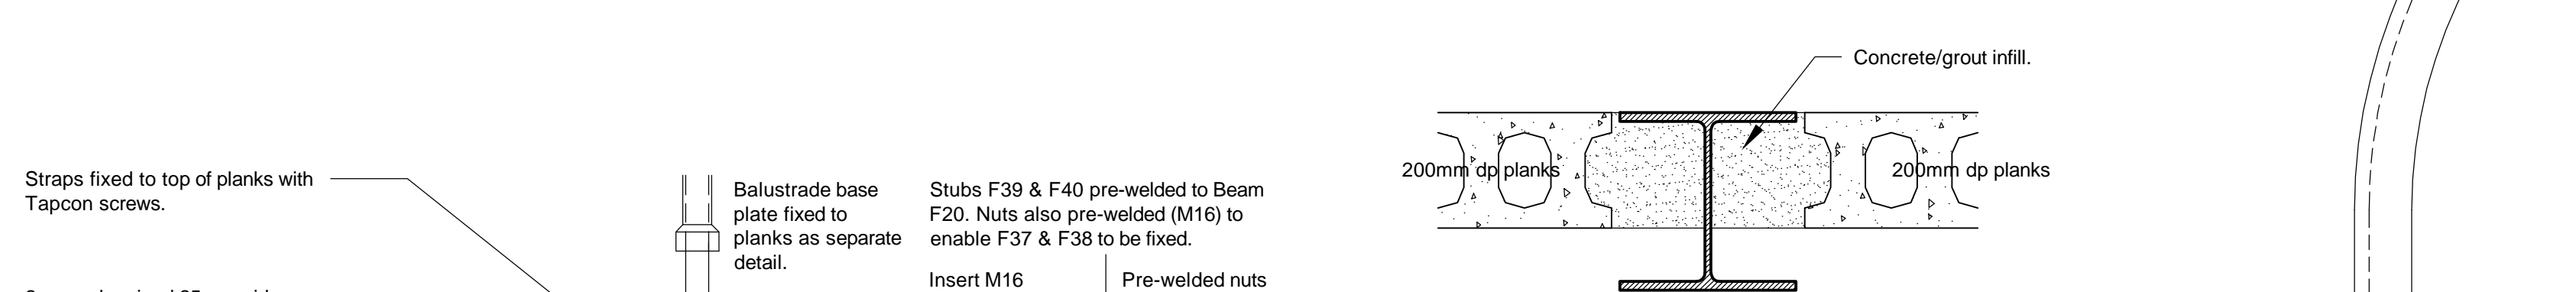


Detail 3-3

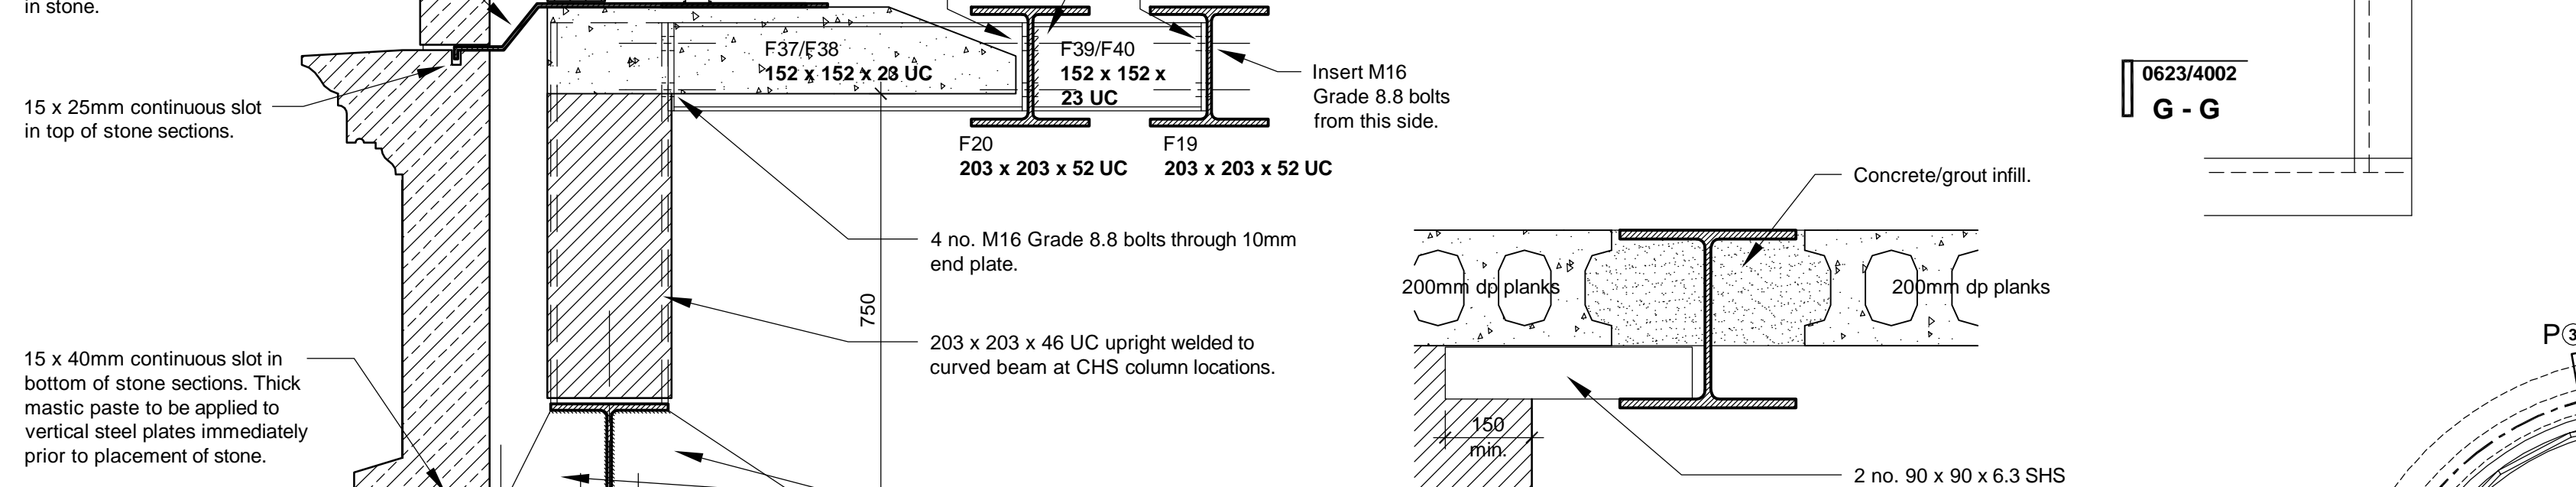

Detail 4-4

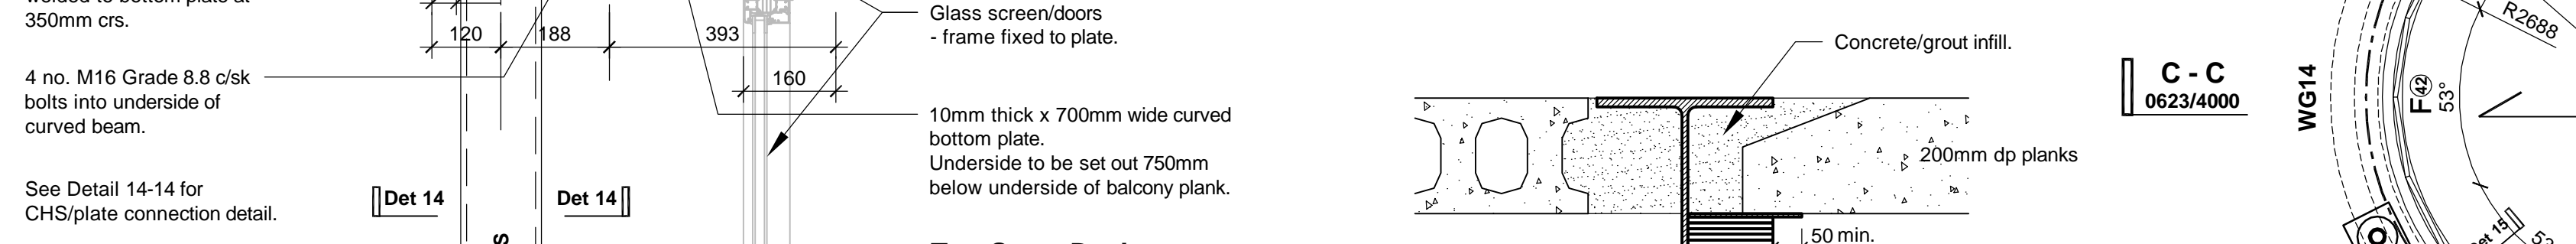

Detail 4a-4a

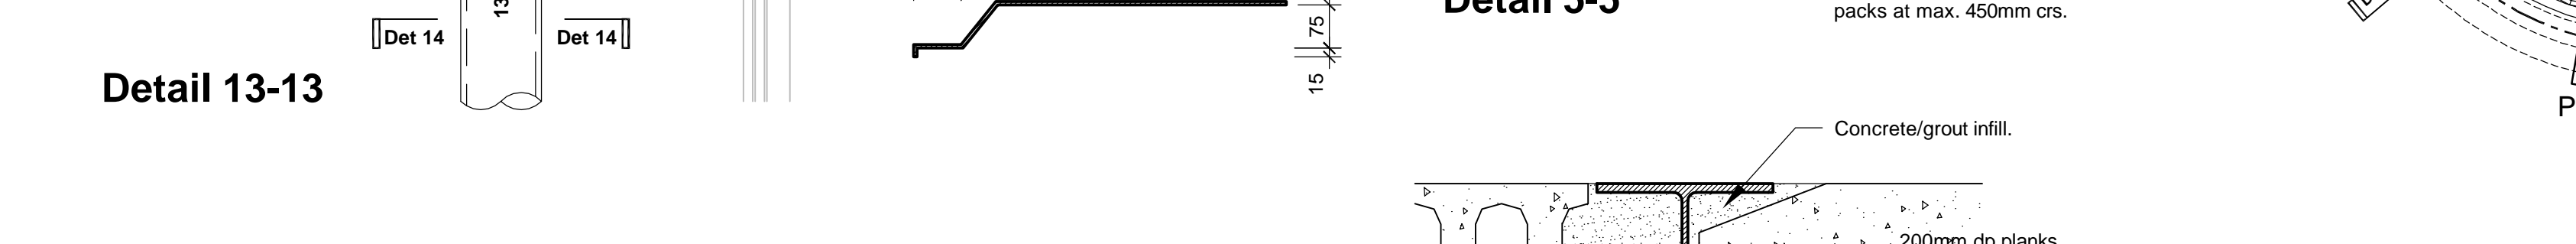

Detail 5-5



Detail 6-6




Detail 7-7




Detail 8-8




Detail 9-9

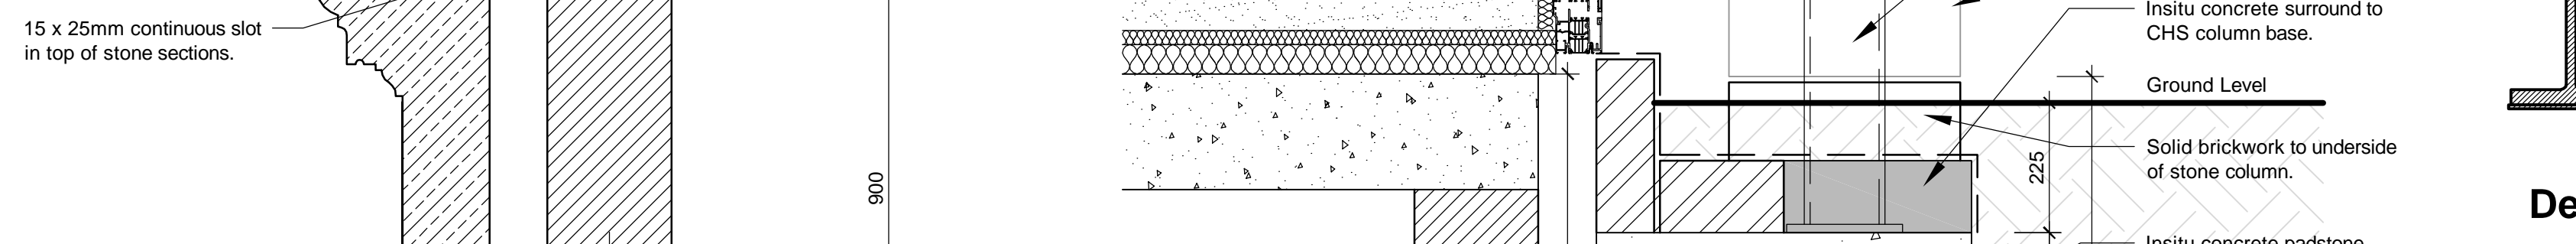

Detail 10-10

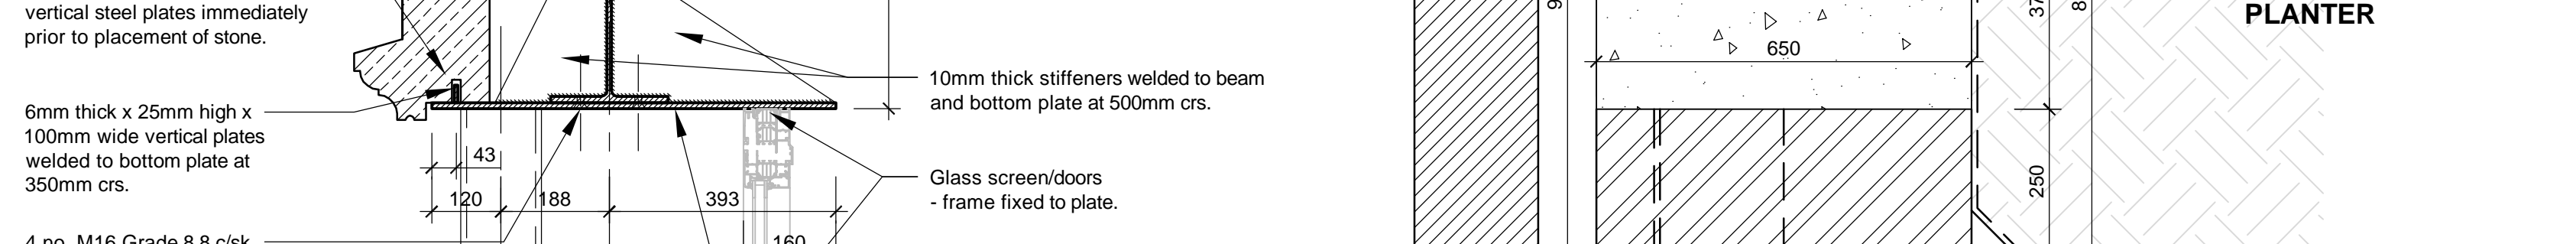

Detail 11-11

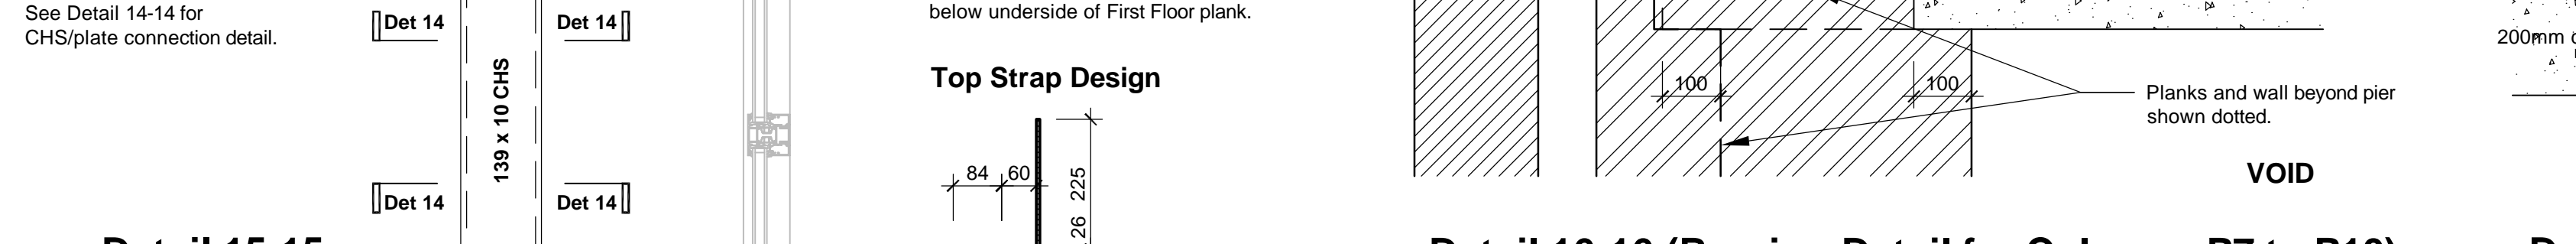

Detail 12-12



Detail 13-13



Detail 14-14



Detail 15-15



Detail 16-16 (Bearing Detail for Columns P7 to P10)



Detail 17-17



Detail 18-18



Detail 19-19





























































































































































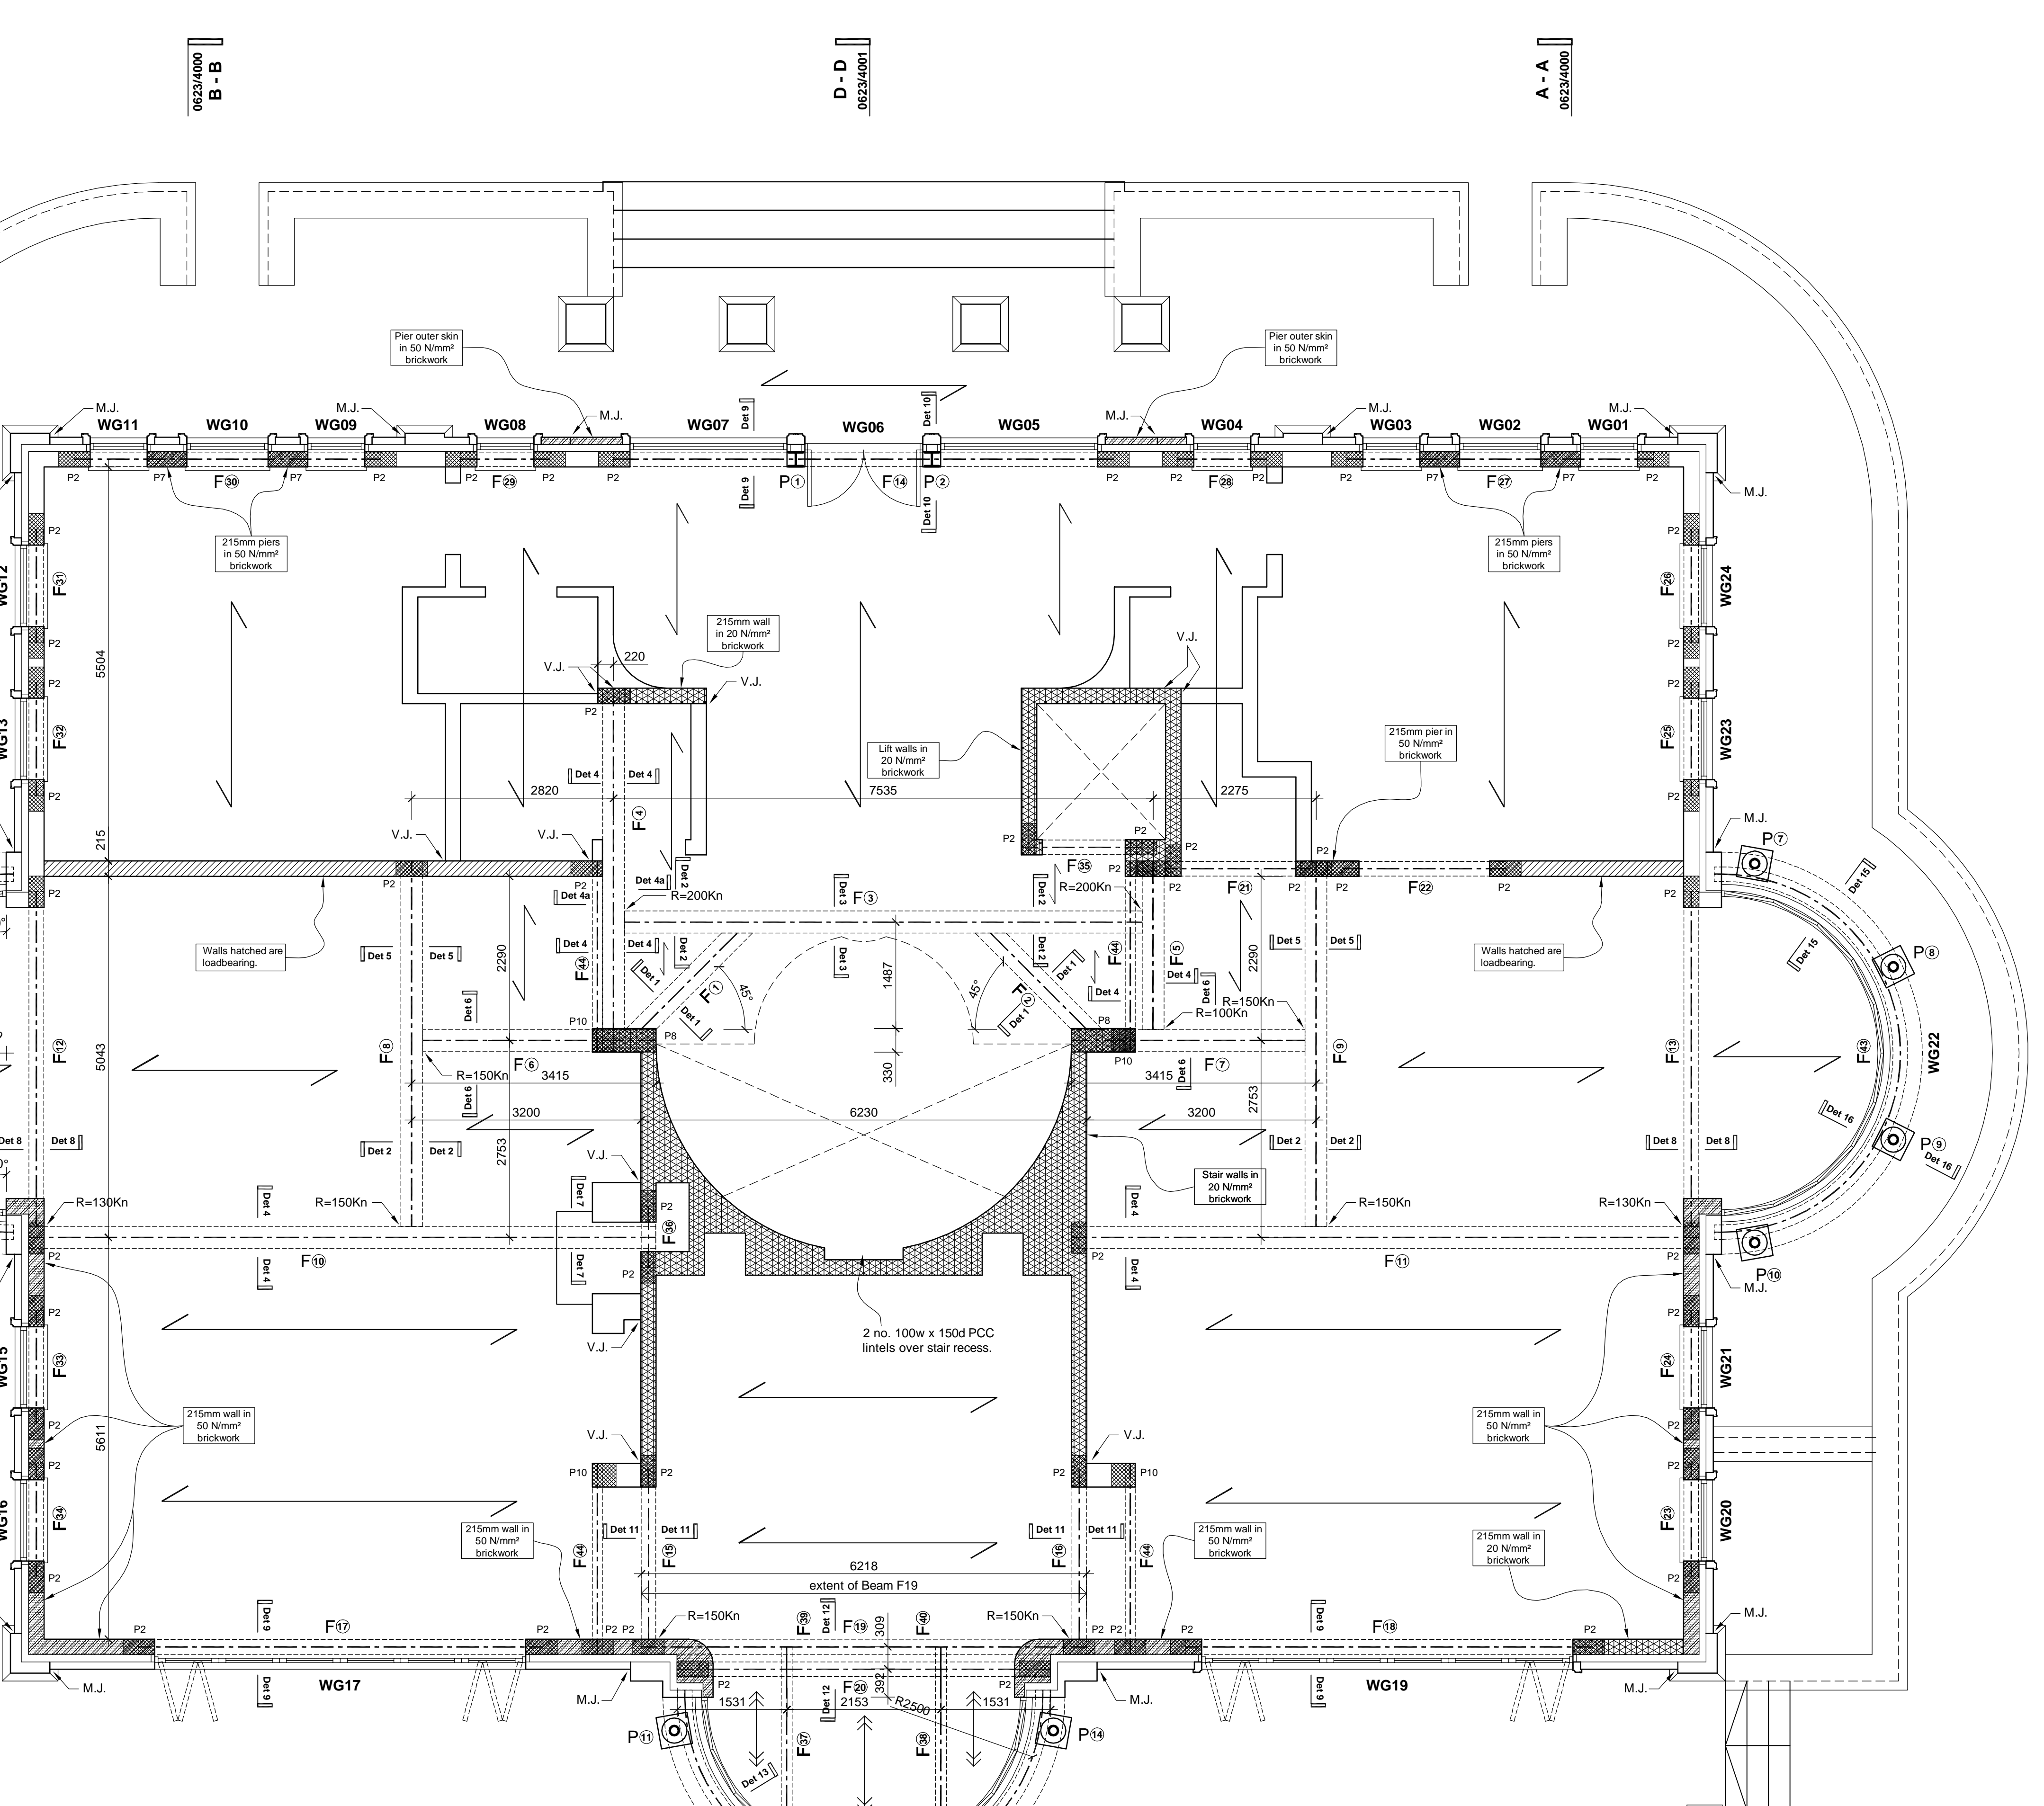


Ground Floor Plan showing - First Floor Structure

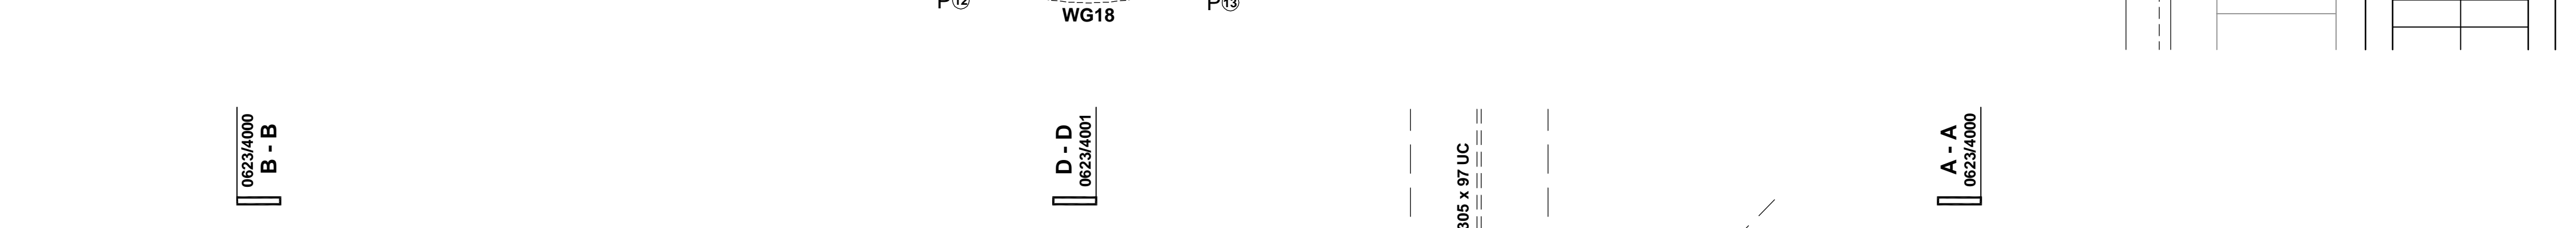

Detail 9-9

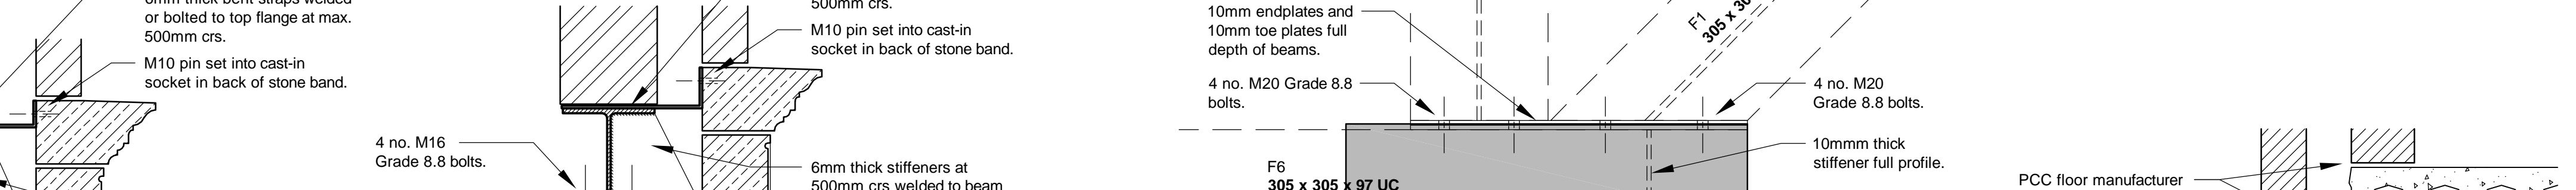


Detail 10-10

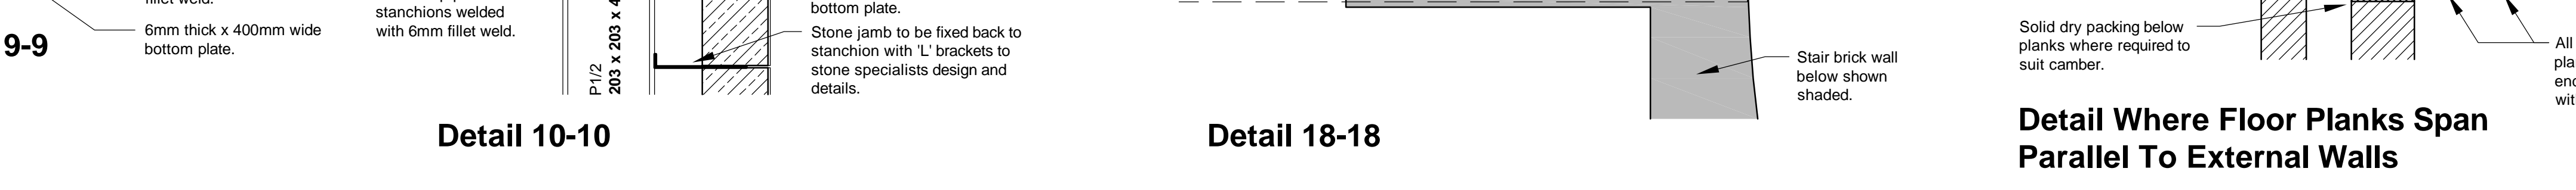

Detail 11-11



Detail 12-12

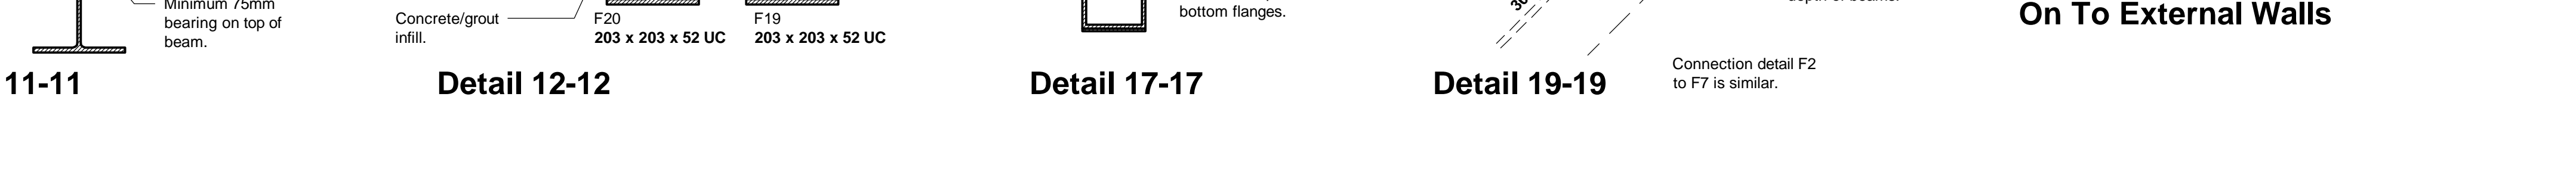

Detail 13-13



Detail 14-14



Detail 15-15



Detail 16-16



Detail 17-17



Detail 18-18



Detail 19-19




























