



Section A - A

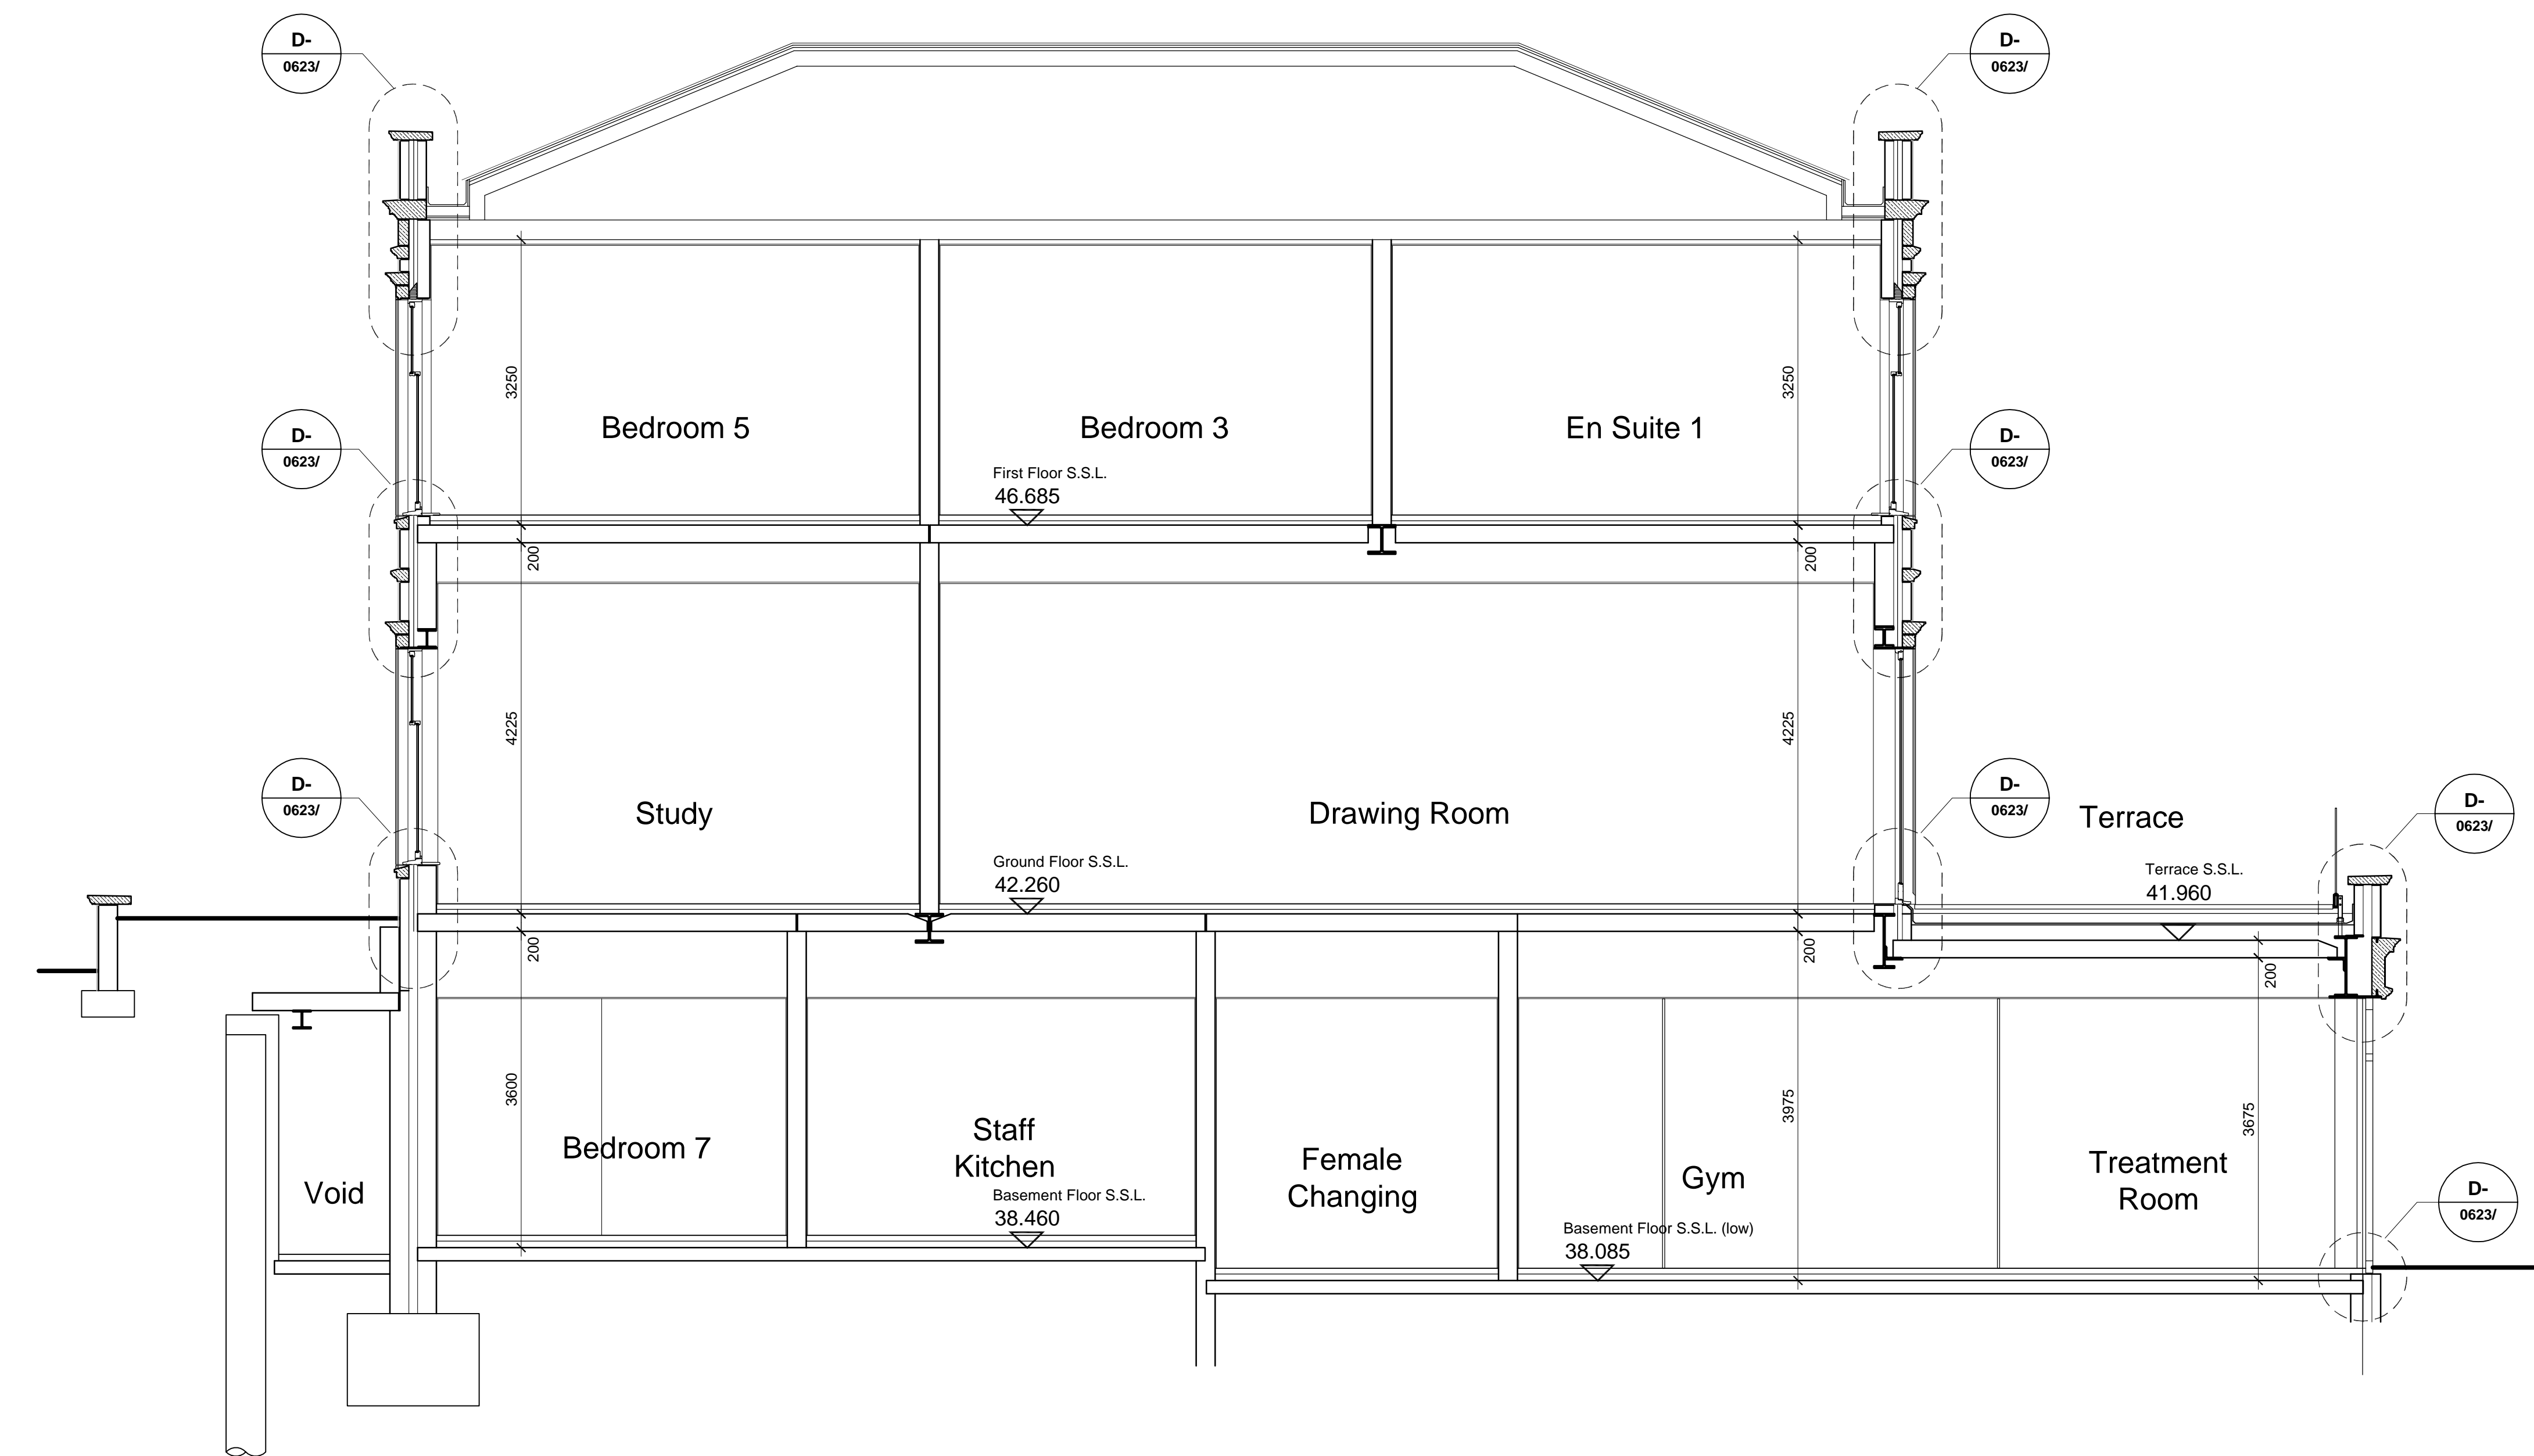

Section B - B

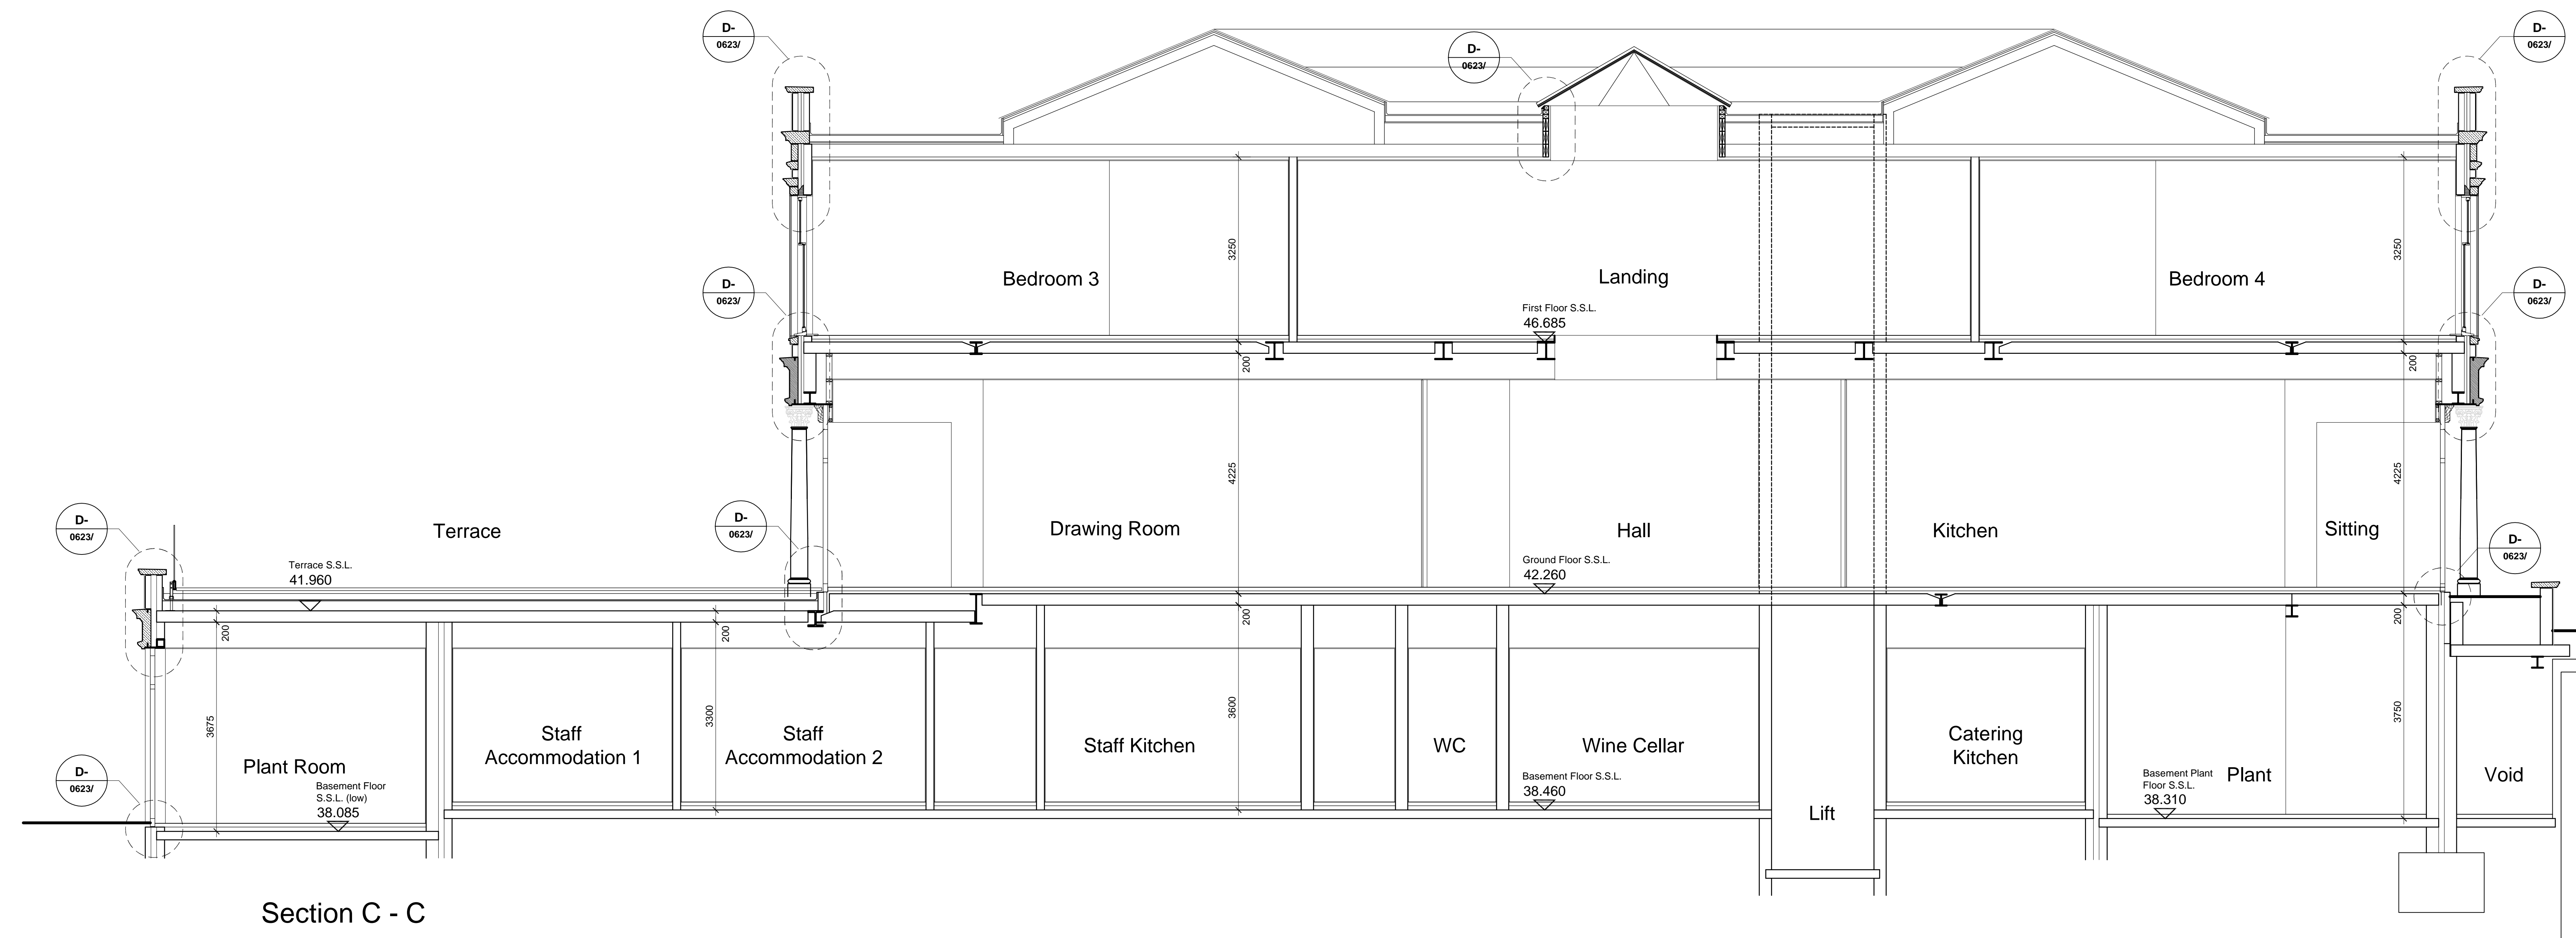

Section C - C

A	Construction Issue	24.07.13
Revision		Date



Octagon Developments Limited
 War House, Haver Hill Road
 East Molesey, Surrey, KT8 5AY
 T: +44 (0) 208 481 7500
 F: +44 (0) 208 481 7501
 E: octagon@octagon.co.uk
 W: www.octagon.co.uk

Project
Overbye, St Georges Hill
 Title
G.A. Sections
Sheet 1 of 3

Status	Construction	Drawn	Date
Scale	1:50	sh	Jan '13
Job number	0623	Drawing number	4000
		Revision	A