



Section A - A

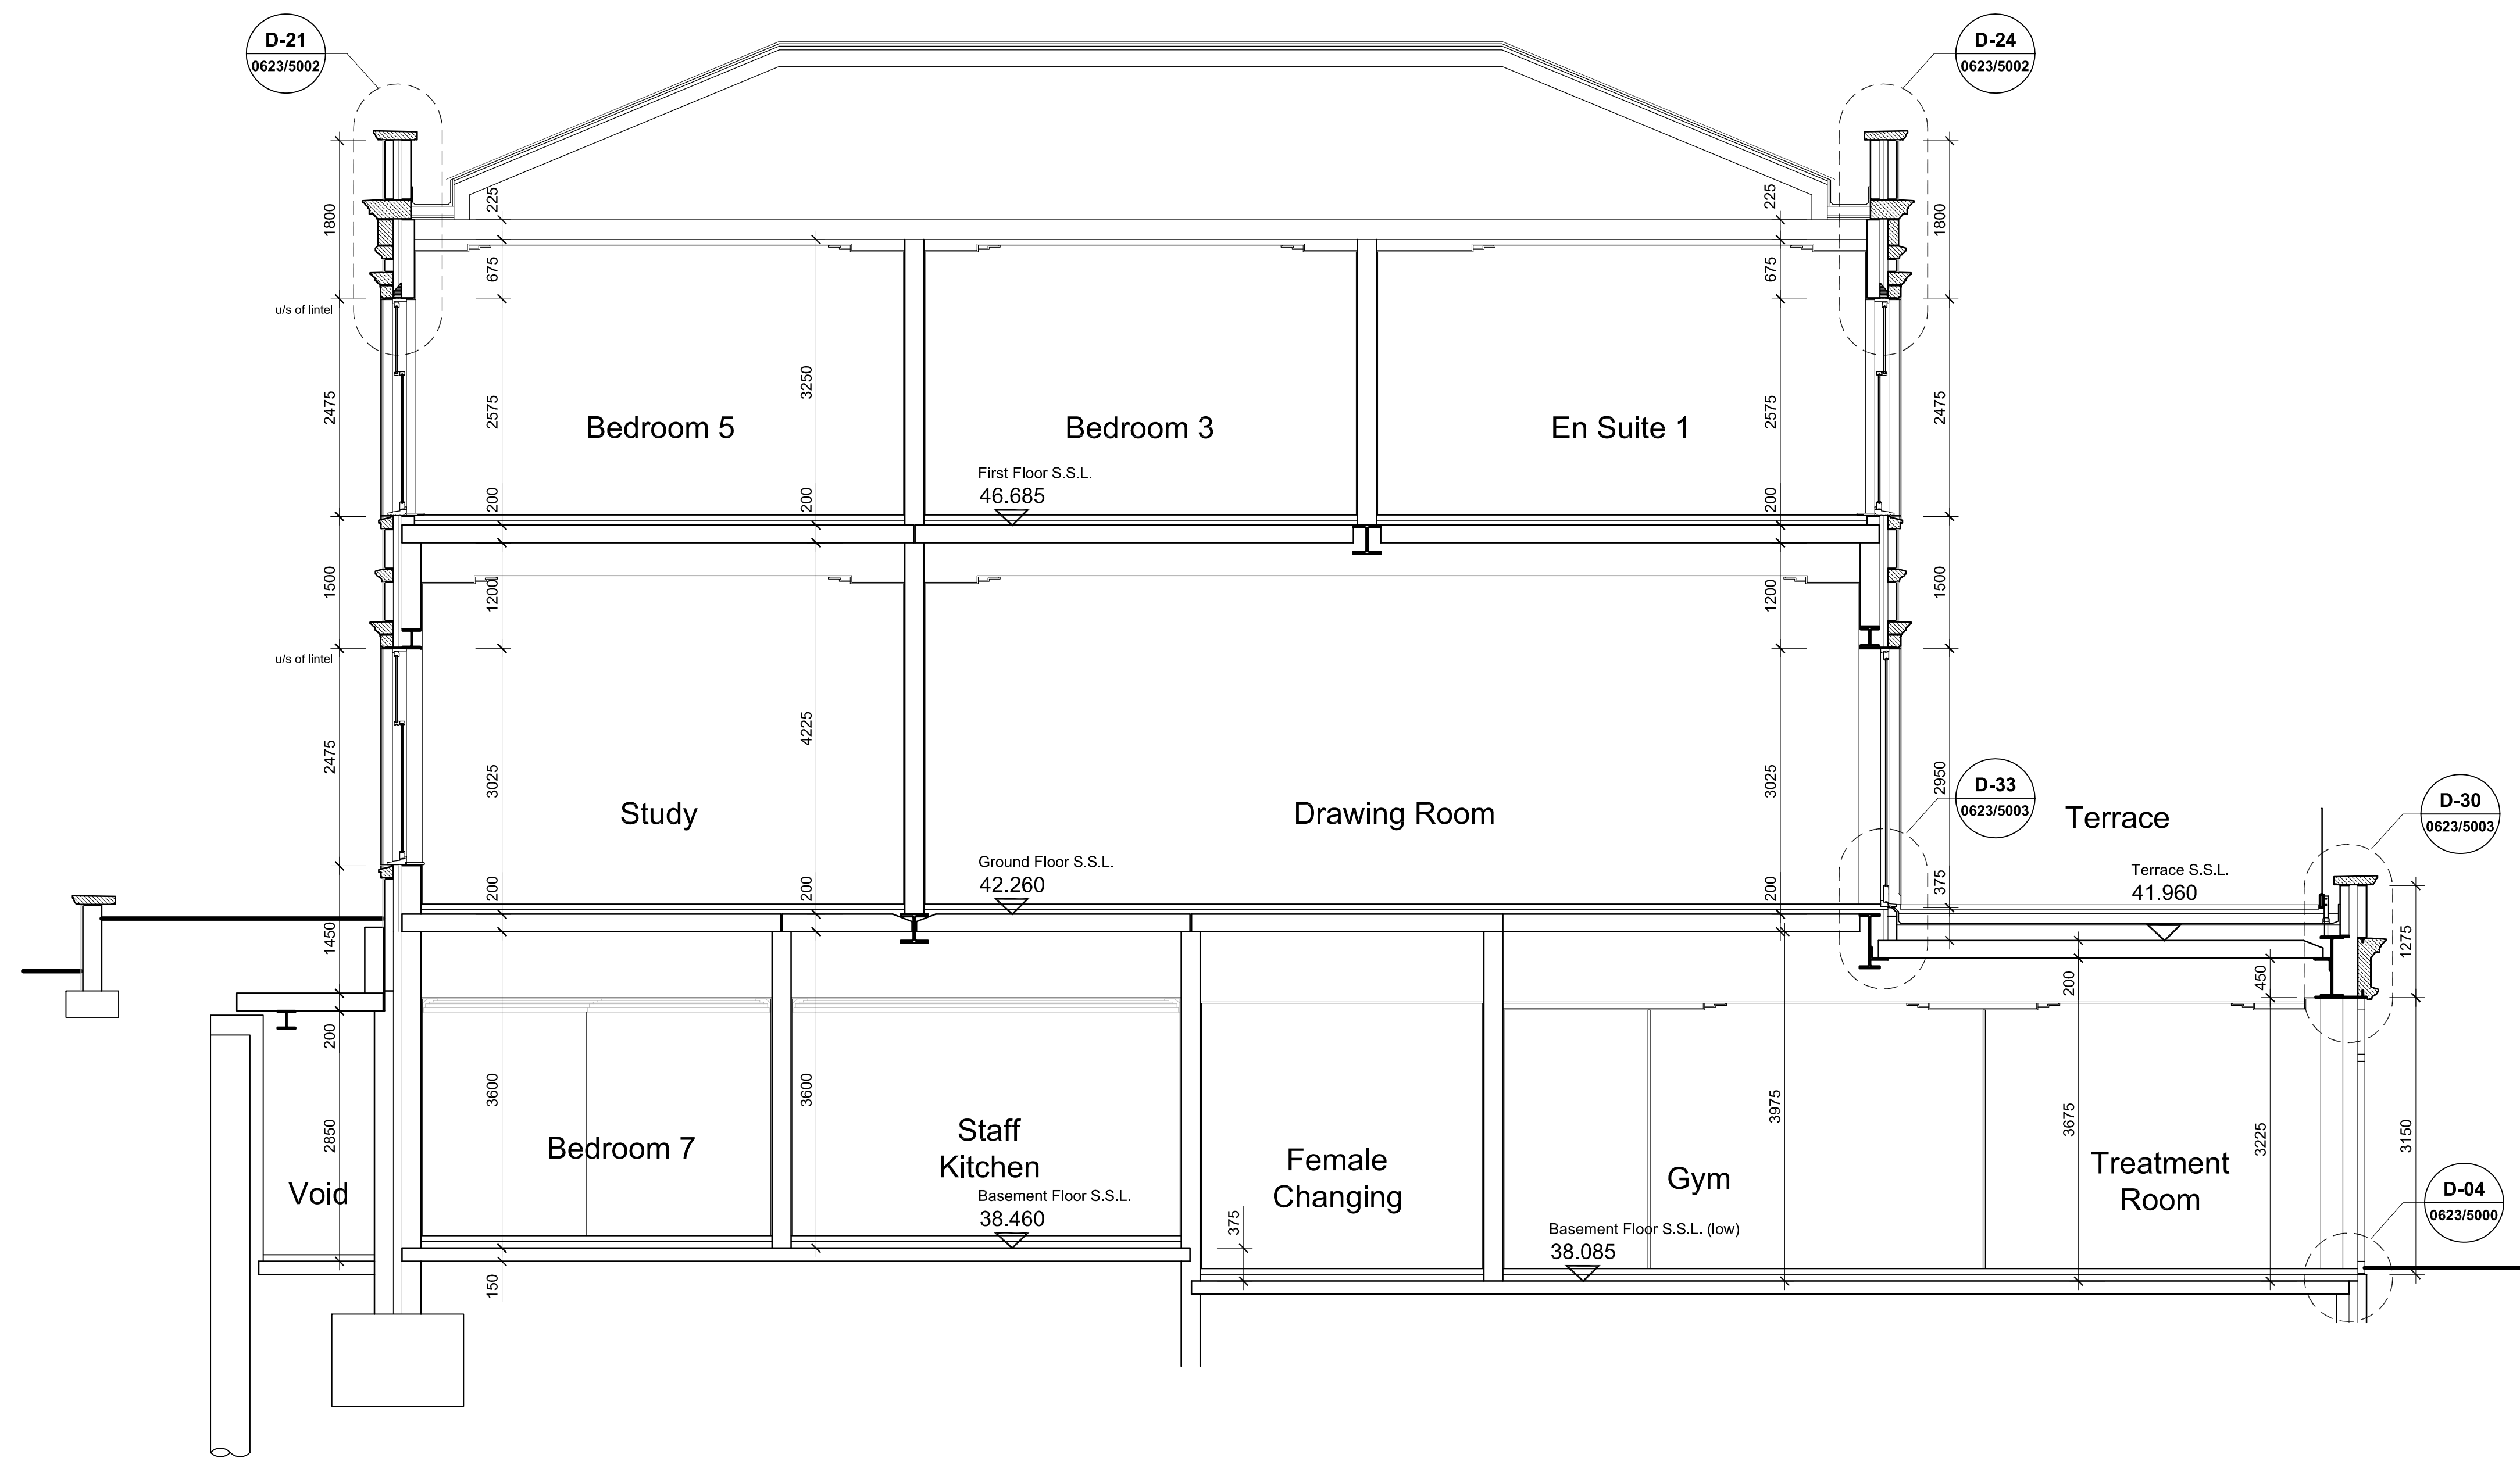

Section B - B

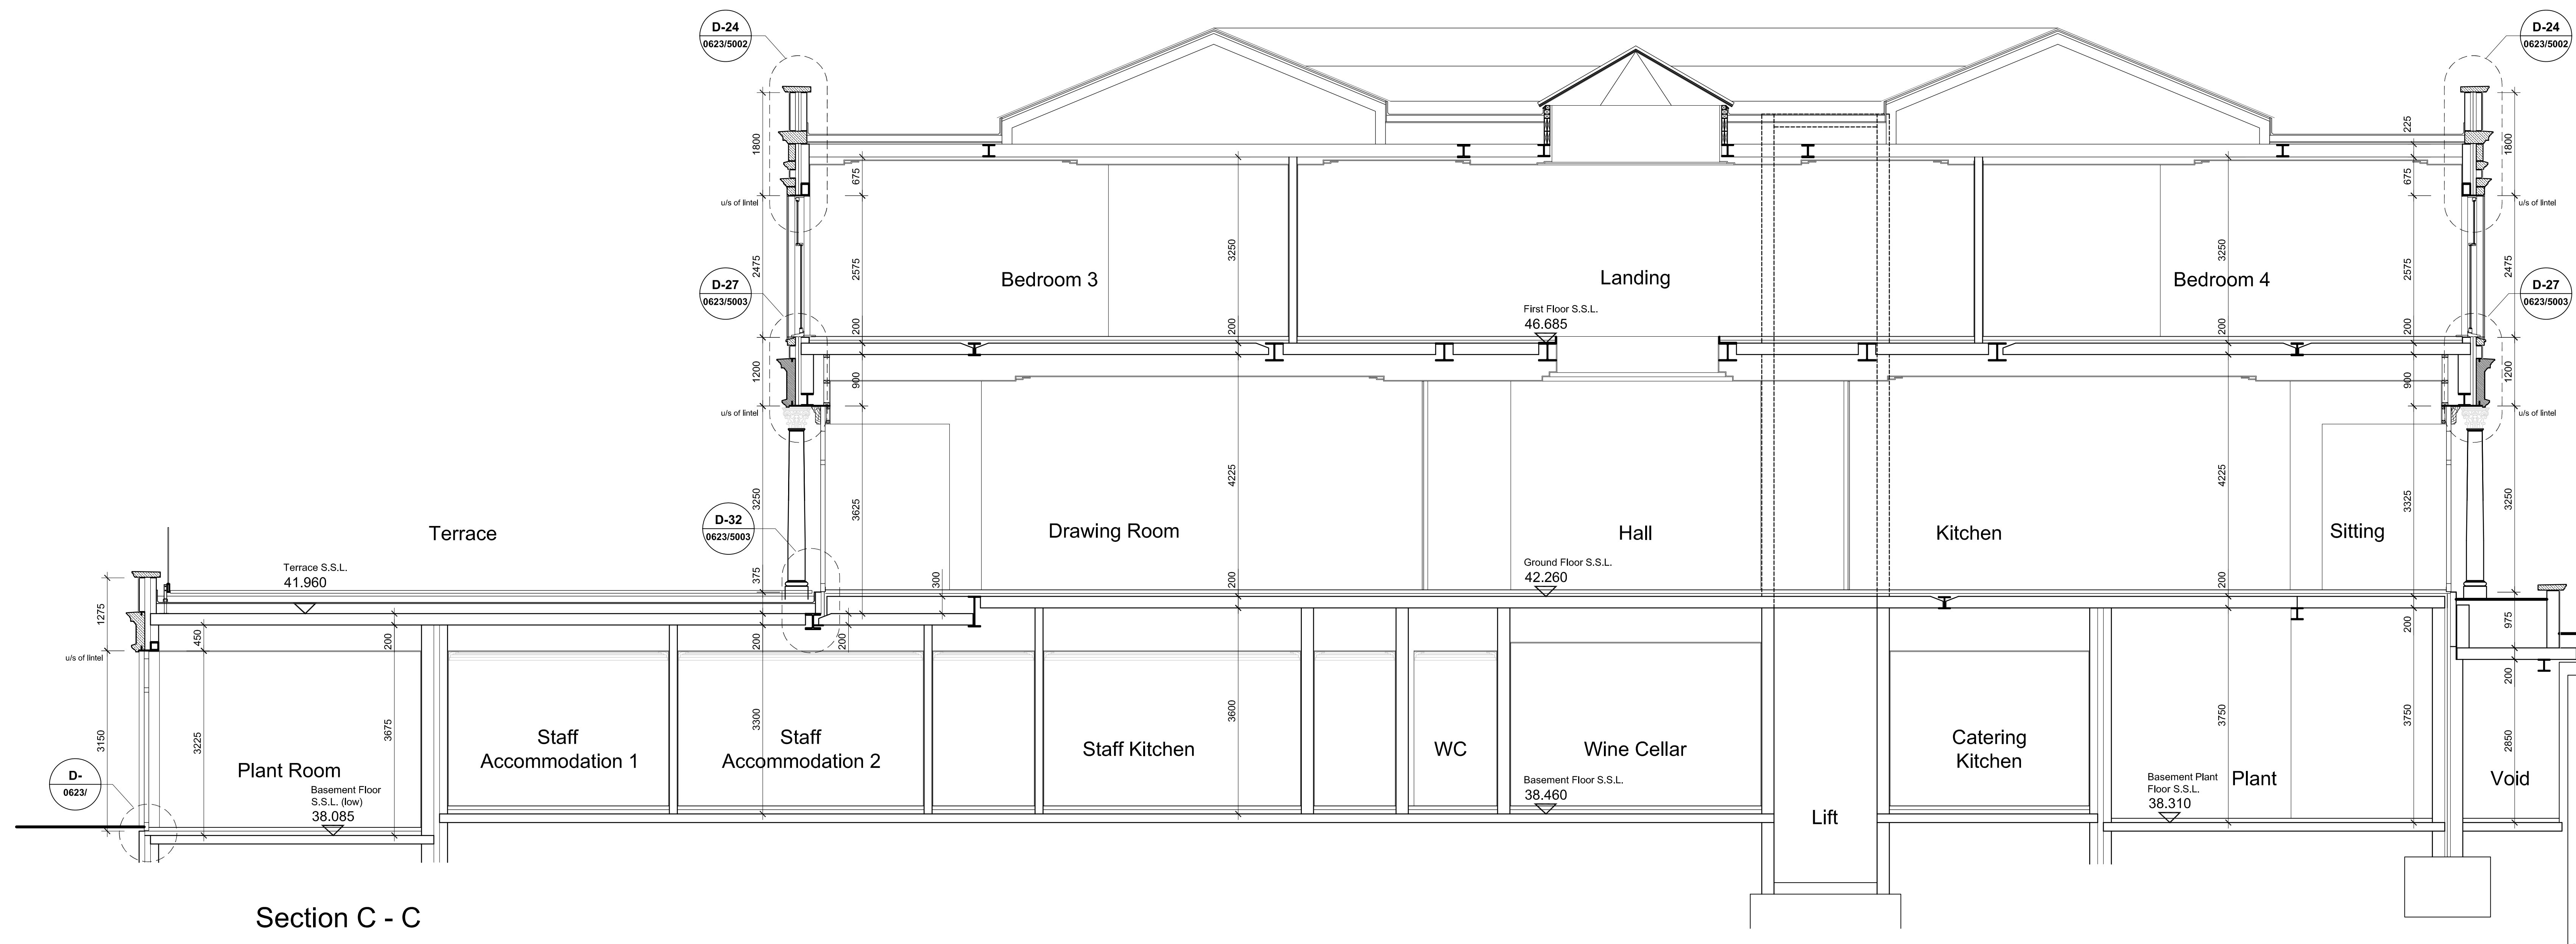

Section C - C

B Dimensions and Detail references added. 29.11.13
 A Construction Issue. 24.07.13

Revision Date



Octagon Developments Limited
 Walk House, Hazel Road
 East Molesey, Surrey, KT8 5AY
 T: +44 (0) 208 481 7500
 F: +44 (0) 208 481 7501
 E: octagon@octagon.co.uk
 W: www.octagon.co.uk

Project
Overbye, St Georges Hill
 Title
G.A. Sections
Sheet 1 of 4

Status
Construction
 Scale Drawn Date
 1:50 sh Jan. '13
 Job number Drawing number Revision
0623 4000 B
 © Copyright Octagon Developments Limited