



Section D - D

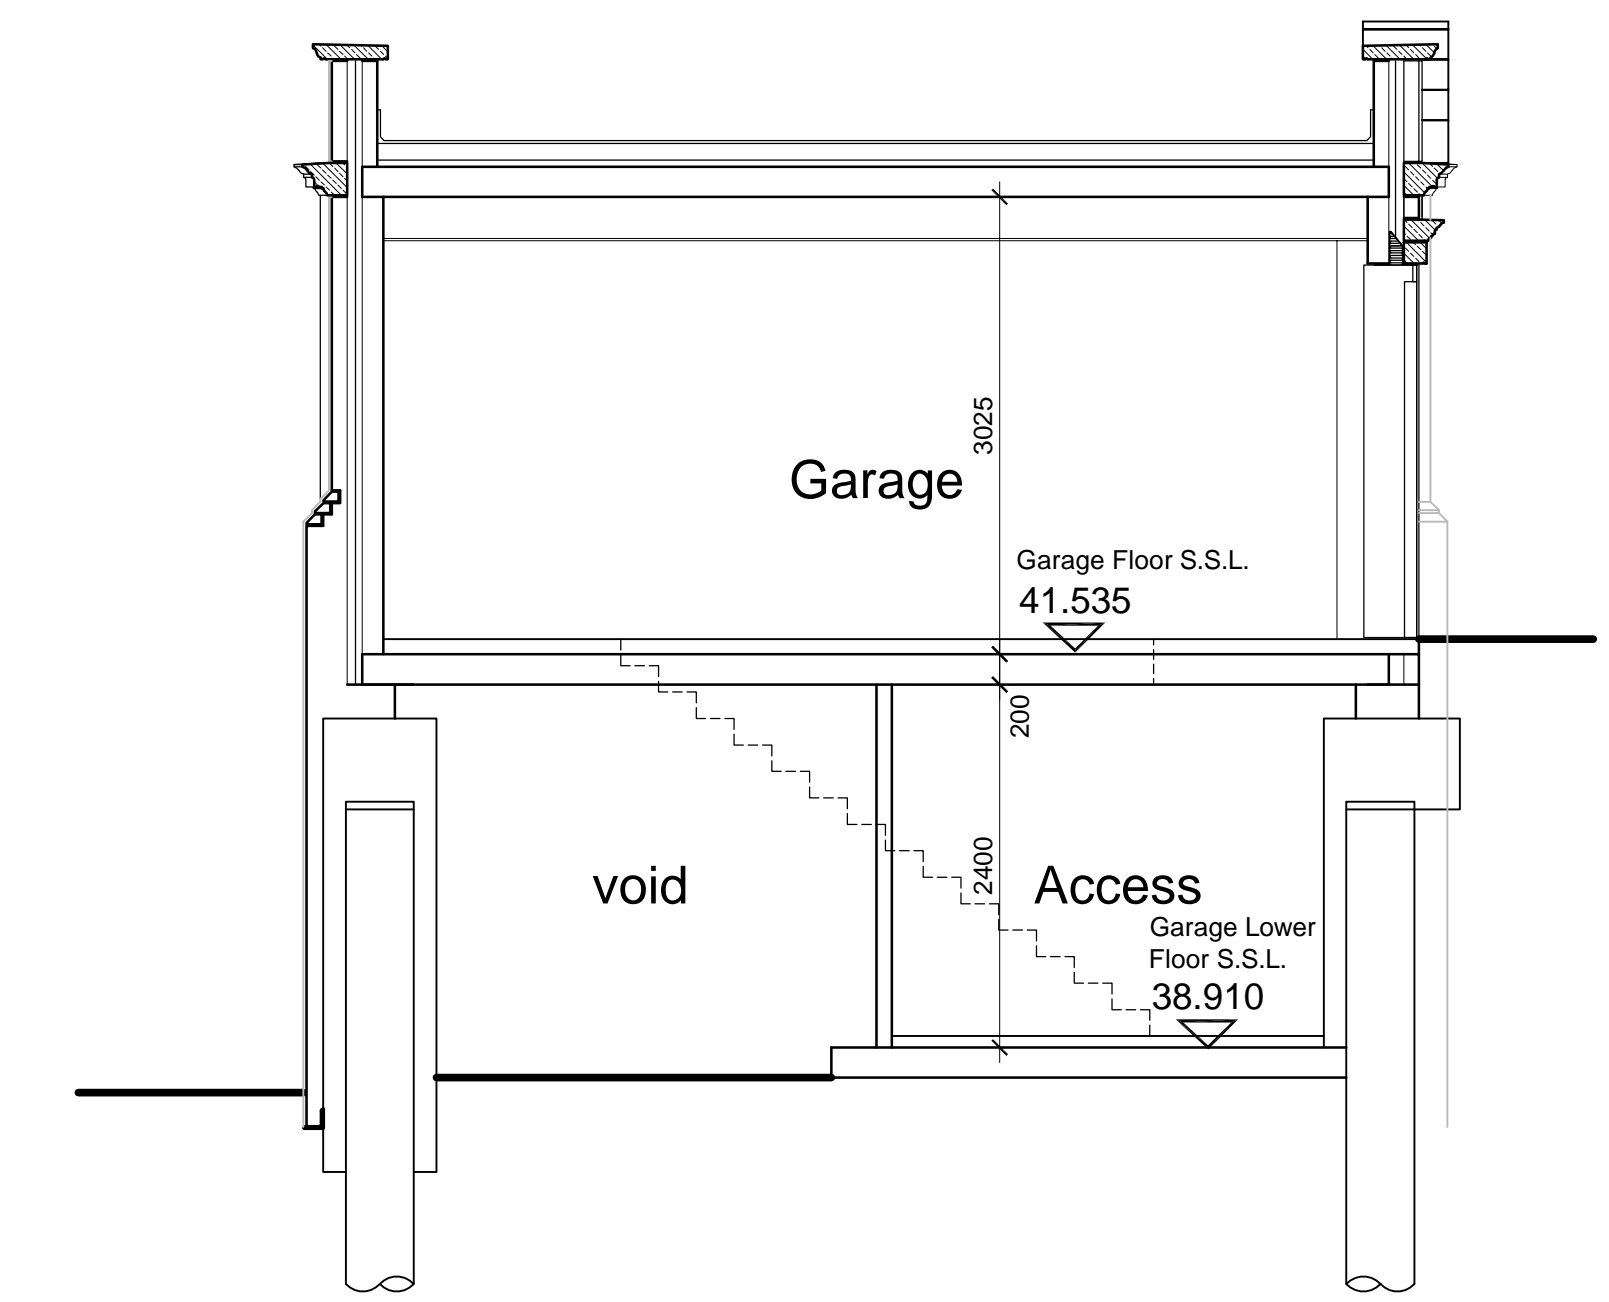

Section E - E

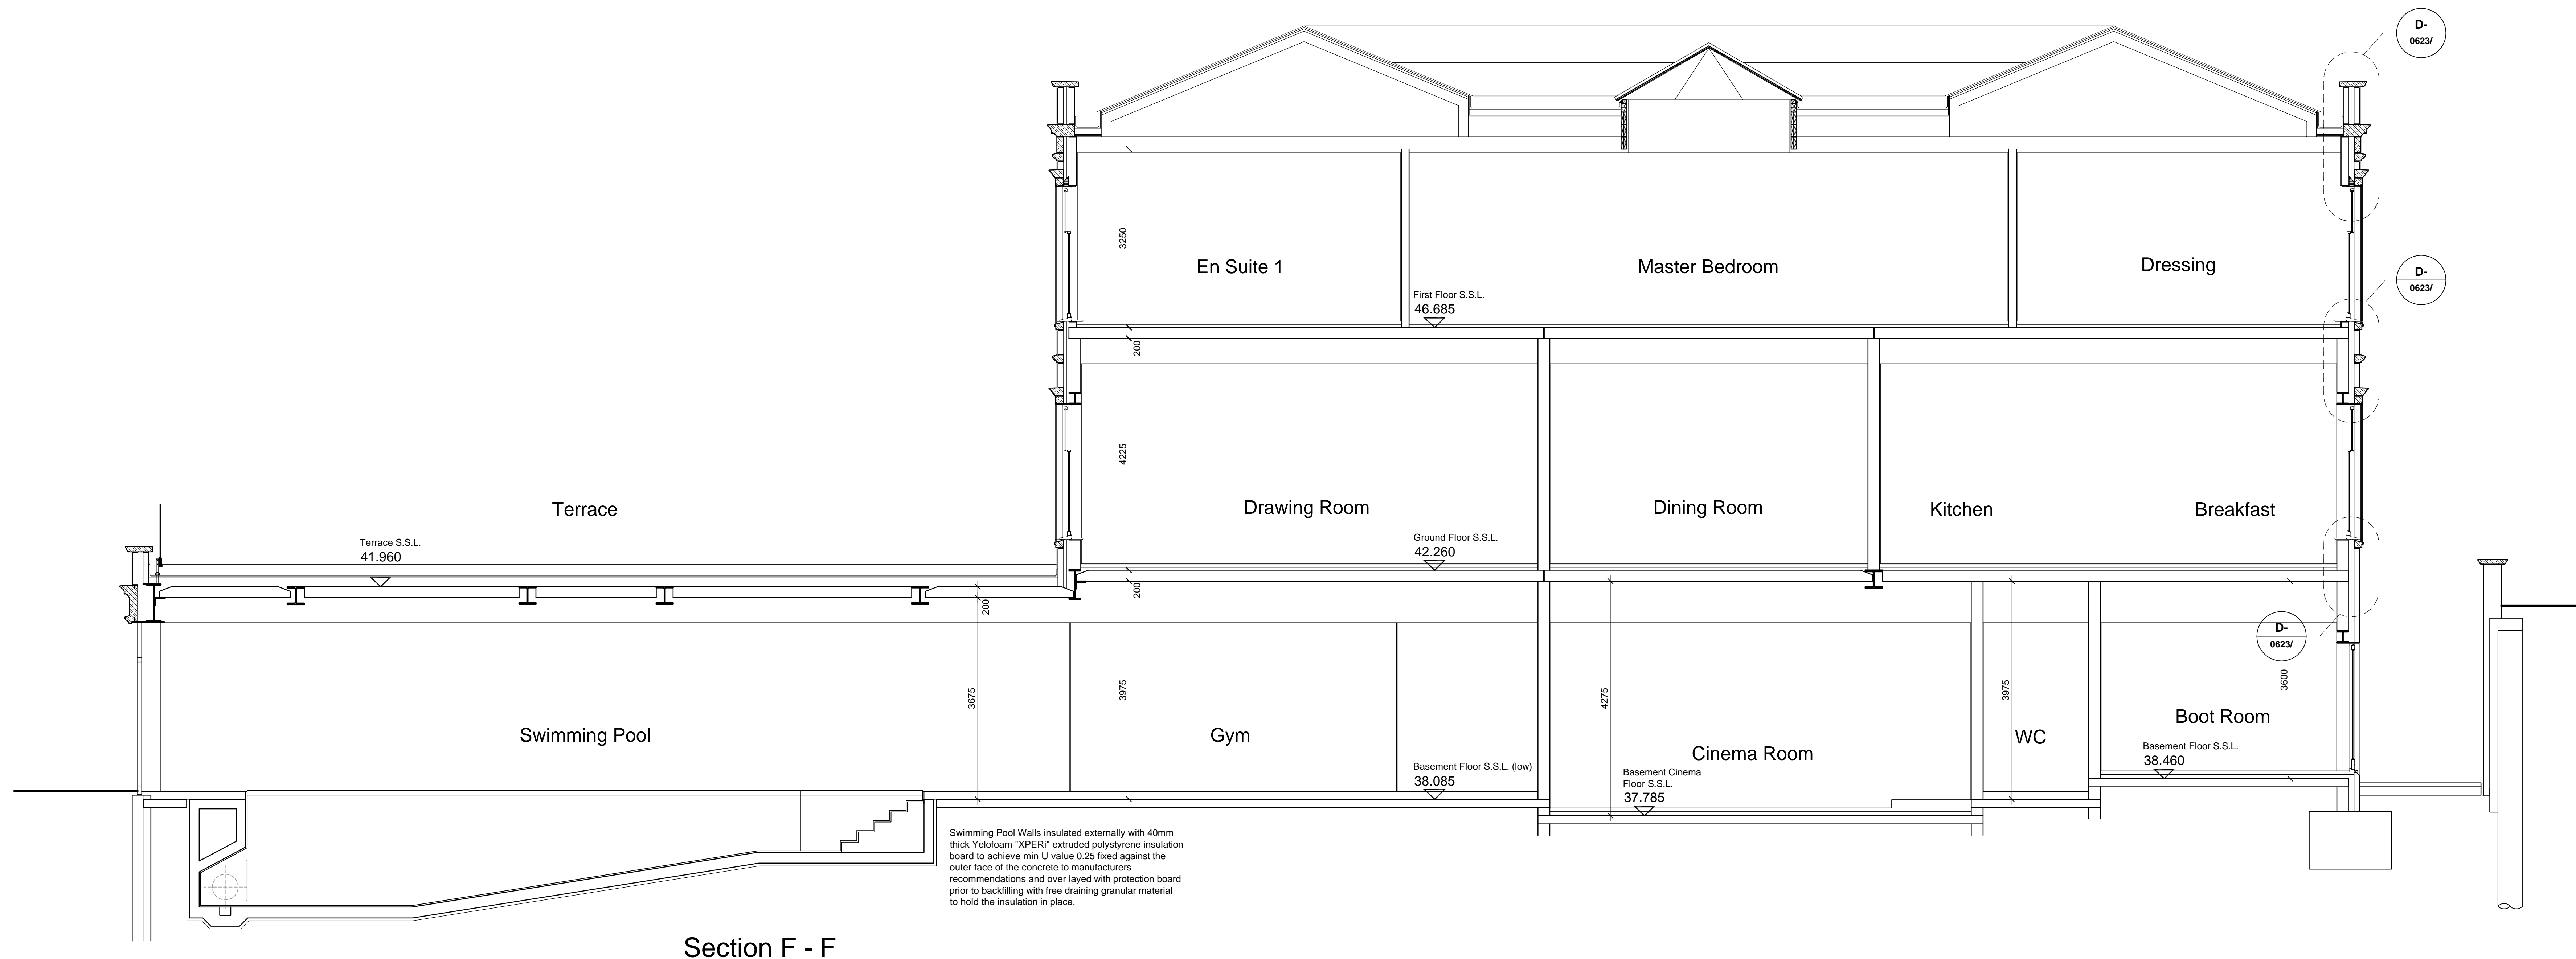

Section F - F

A	Construction Issue.	24.07.13
	Revision	Date



Octagon Developments Limited  
 War House, Hazel Road  
 East Molesey, Surrey, KT8 5AY  
 T: +44 (0) 208 481 7500  
 F: +44 (0) 208 481 7501  
 E: octagon@octagon.co.uk  
 W: www.octagon.co.uk

Project  
**Overbye, St Georges Hill**  
 Title  
**G.A. Sections**  
**Sheet 2 of 3**

Construction		
Scale	Drawn	Date
1:50	sh	Jan. '13
Job number	Drawing number	Revision
<b>0623</b>	<b>4001</b>	<b>A</b>