


Section G - G

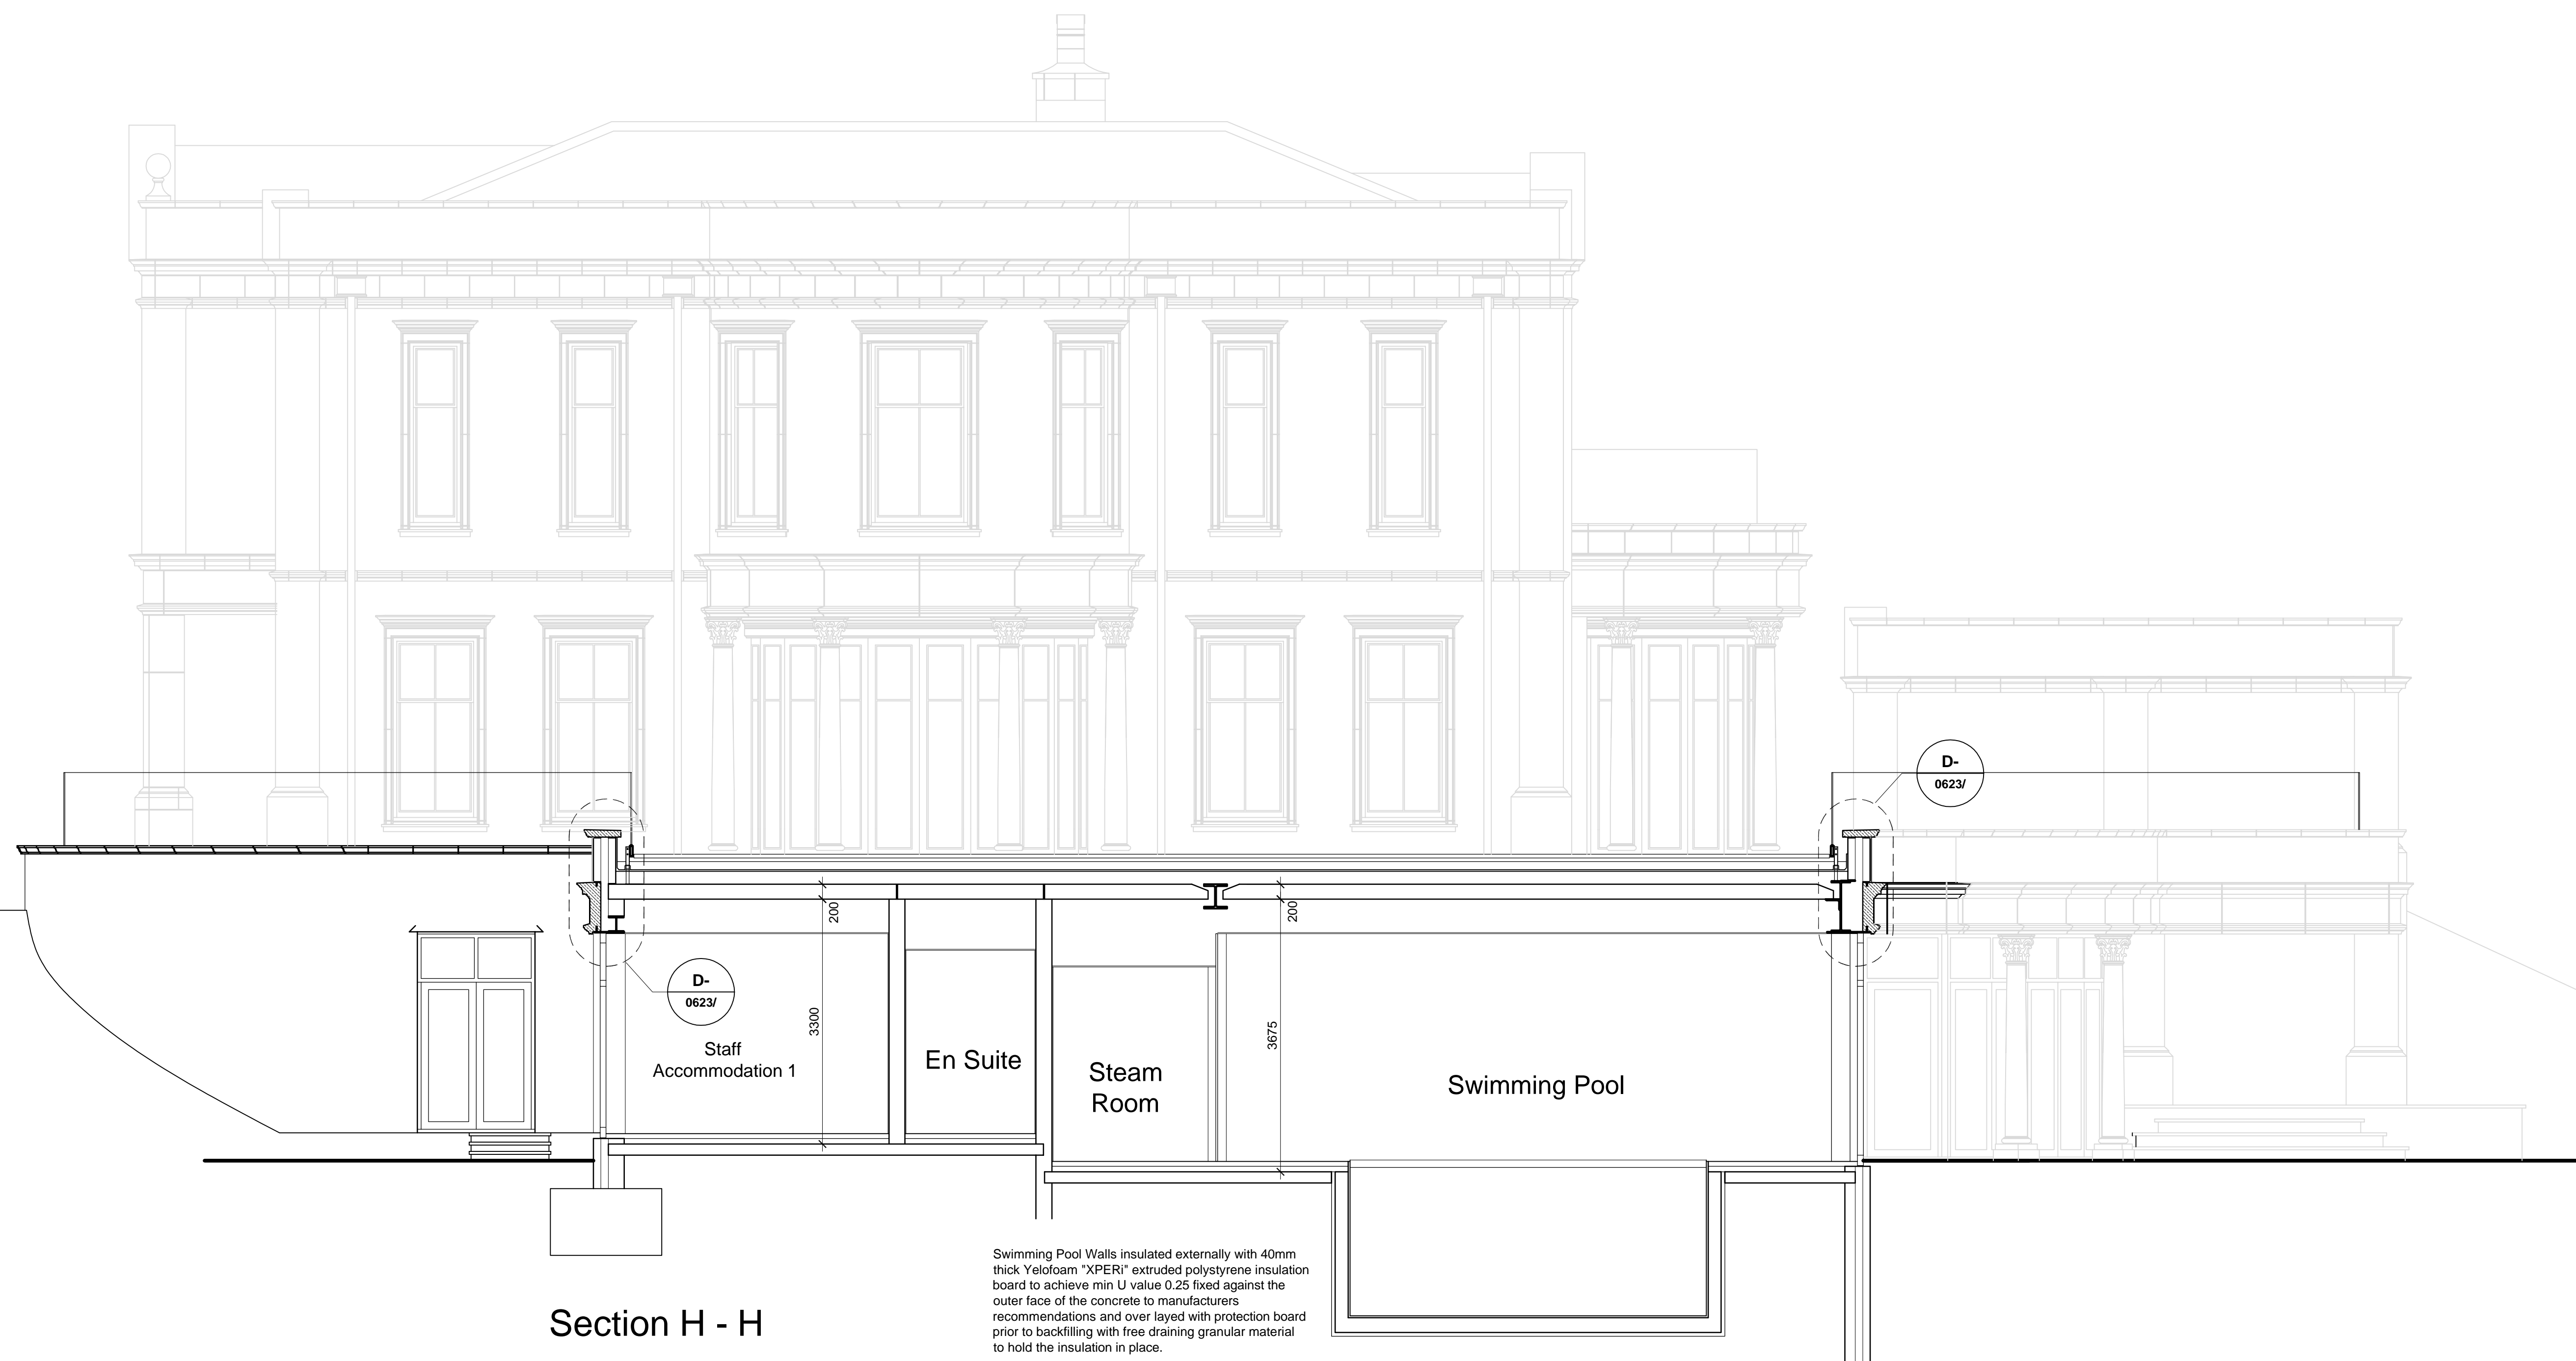

Section H - H

Swimming Pool Walls insulated externally with 40mm thick Xpoflex 'XPER' extruded polystyrene insulation board to achieve min U value 0.25 fixed against the outer face of the concrete to manufacturers recommendations and over layed with protection board prior to backfilling with free draining granular material to hold the insulation in place.

A	Construction Issue	24.07.13
Revision		Date



Octagon Developments Limited
 Water House, Hazel Road
 East Molesey, Surrey, KT8 9AY
 T: +44 (0) 208 481 7500
 F: +44 (0) 208 481 7501
 E: octagon@octagon.co.uk
 W: www.octagon.co.uk

Project
Overbye, St Georges Hill
 Title
G.A. Sections
Sheet 3 of 3

Status		
Construction		
Scale	Drawn	Date
1:50	sh	Jan. '13
Job number	Drawing number	Revision
0623	4002	A
© Copyright Octagon Developments Limited		