


This drawing to be read in conjunction with Portico Stone Details 0623/6015 and Engineers Portico drawings 1225/03 and 04.

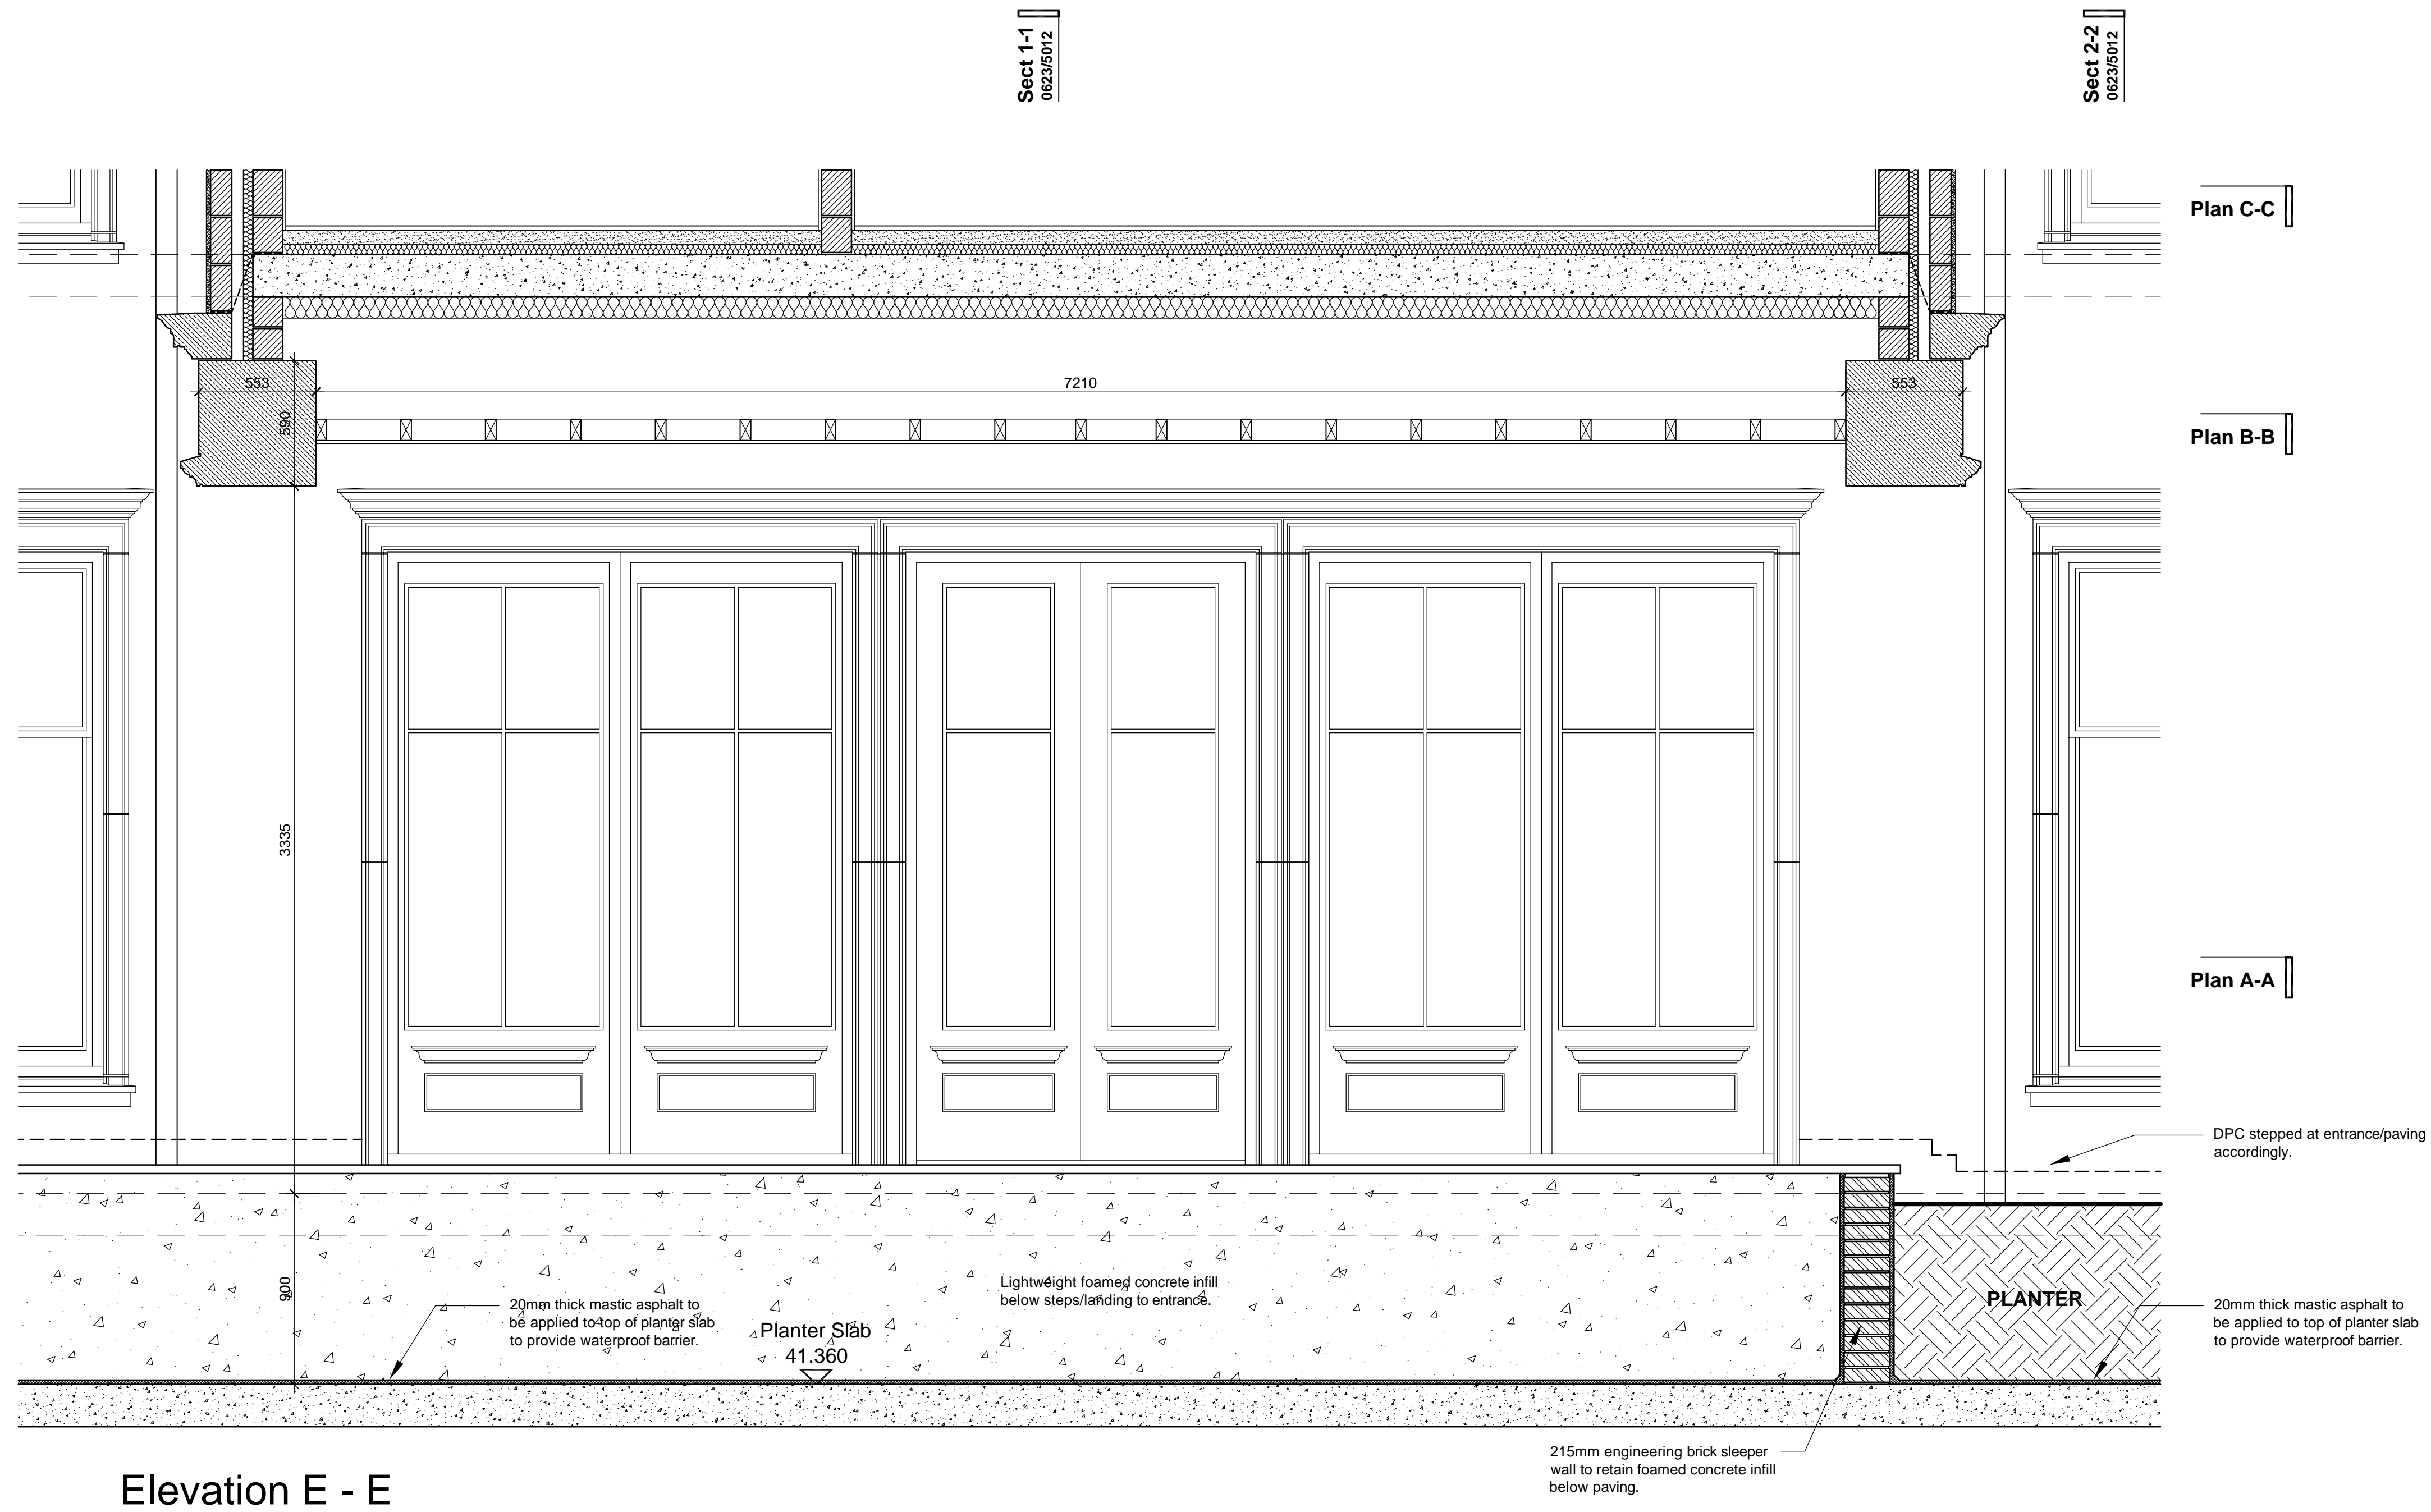

A Construction Issue 15.11.13

Revision Date



Octagon Developments
Wall House, Hard Road
East Molesey, Surrey, UK
T: +44 (0) 208 481 752
F: +44 (0) 208 481 752
E: octagon@octagon.co.uk
W: www.octagon.co.uk

Project
Overbye, St George's Hill
Title
Portico General Arrangement Plans and Elevations

Status
Construction
Scale 1:20
Job number 0623
Drawn sh
Drawing number 5011
Date Nov
Revision A