


Level 3 Capping Stone Schedule

Stone	Drawing No	Quantity
BC27A	0623/6012	4 no.
BC27B	0623/6012	8 no.
BC27C	0623/6012	2 no.
BC27D	0623/6012	76 no.
BC28	0623/6012	6 no.
BC29	0623/6012	4 no.
BC30LH	0623/6012	1 no.
BC30RH	0623/6012	1 no.
BC31	0623/6012	30 no.
BC32LH	0623/6013	1 no.
BC32RH	0623/6013	1 no.
BC33A	0623/6013	4 no.
BC33B	0623/6013	2 no.

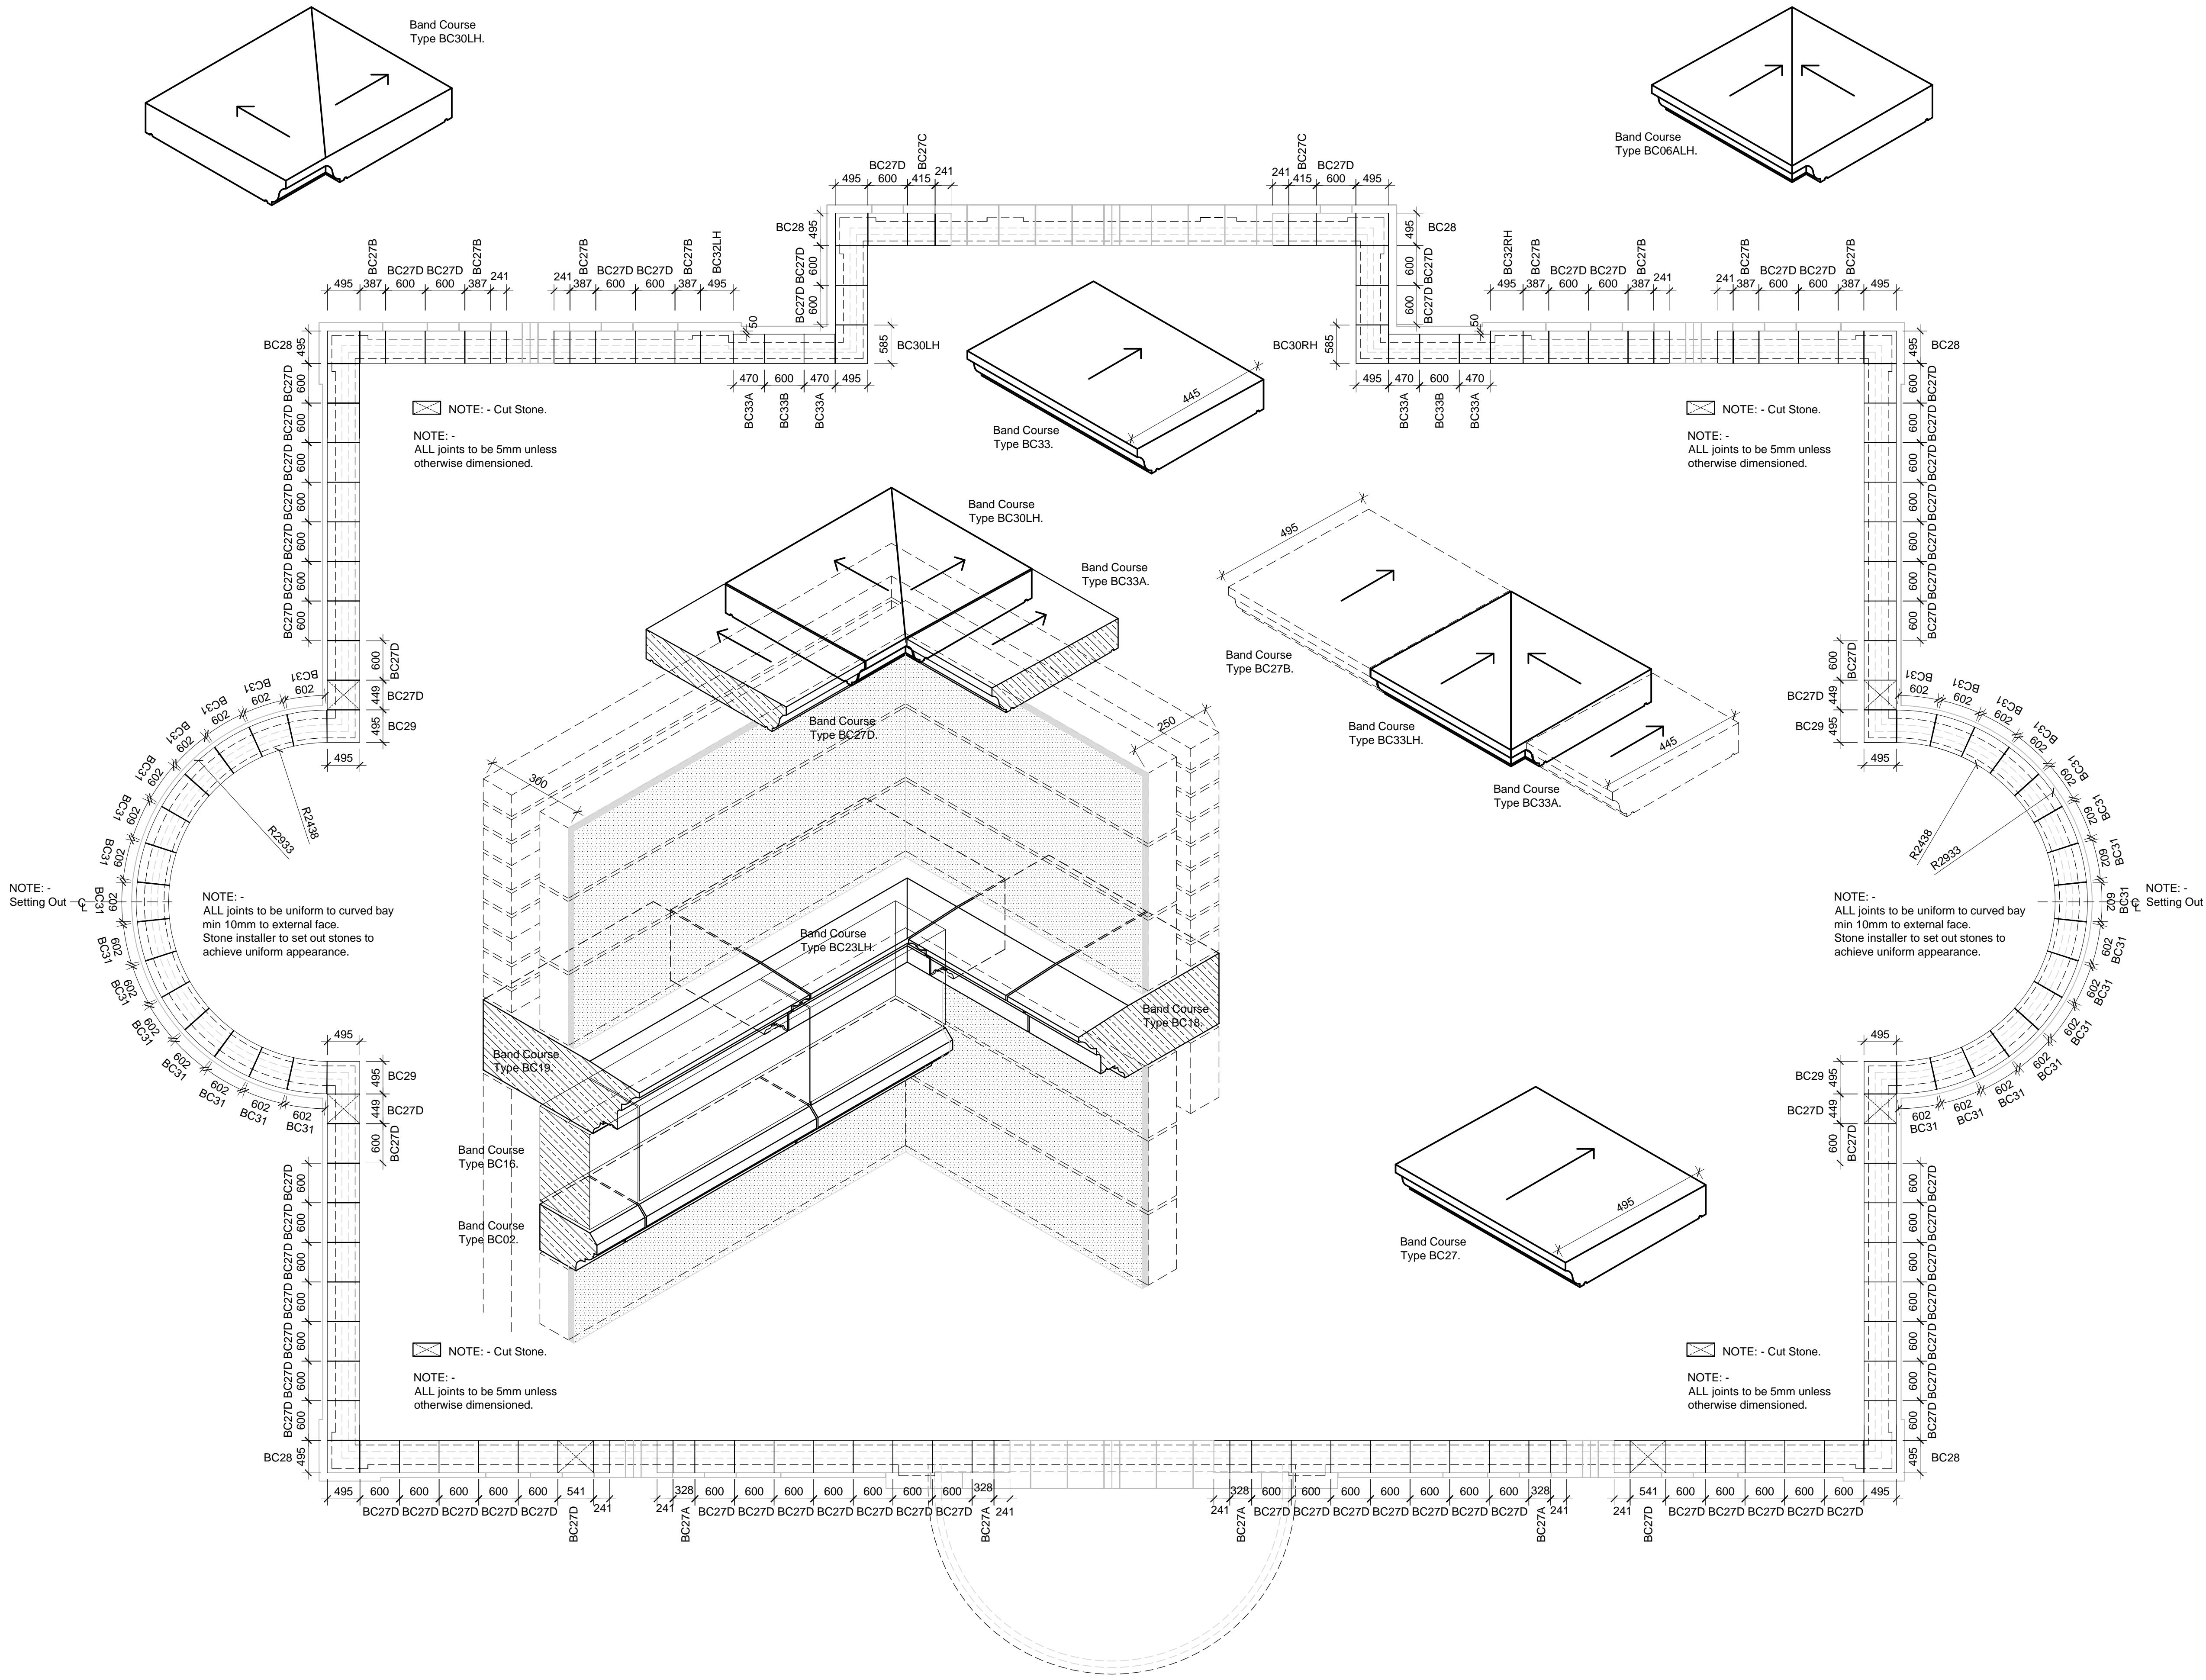

Stone manufacturer to design & detail all units & provide all necessary structural reinforcement to loadbearing stone units.

A	Construction Issue.	12.07.13
	Revision	Date



Octagon Developments Limited  
 Weir House Hurst Road  
 East Molesey Surrey KT8 9AQ  
 T: +44 (0) 208 481 7500  
 F: +44 (0) 208 481 7501  
 E: Octagon@Octdev.co.uk  
 W: www.Octdev.co.uk

Project  
**Overbye, St Georges Hill**  
 Title  
**Stone Details**  
**Capping Stone Level 3**

Status	Construction	
Scale	Drawn	Date
1:50	sh	Jun. '13
Job number	Drawing number	Revision
<b>0623</b>	<b>6010</b>	<b>A</b>